


**LIST OF WORK**

1. NEW PAVING TOP AND STRIPING.
2. NEW CURB AND GUTTER WITH 2 1/8" PAVING
3. REPAIR DOCK STRUCTURE PREP FOR NEW STEPS, RAILING AND 4" CONCRETE WALK
4. NEW STEPS AND RAILING
5. NEW WOOD RAMP
6. NEW DUMPSTER ENCLOSURE WITH 6" CONCRETE SLAB
7. NEW DRIVE THRU AND CANOPY
8. NEW PLANTERS AND PLANTINGS
9. NEW PLANTINGS IN EXISTING PLANTERS

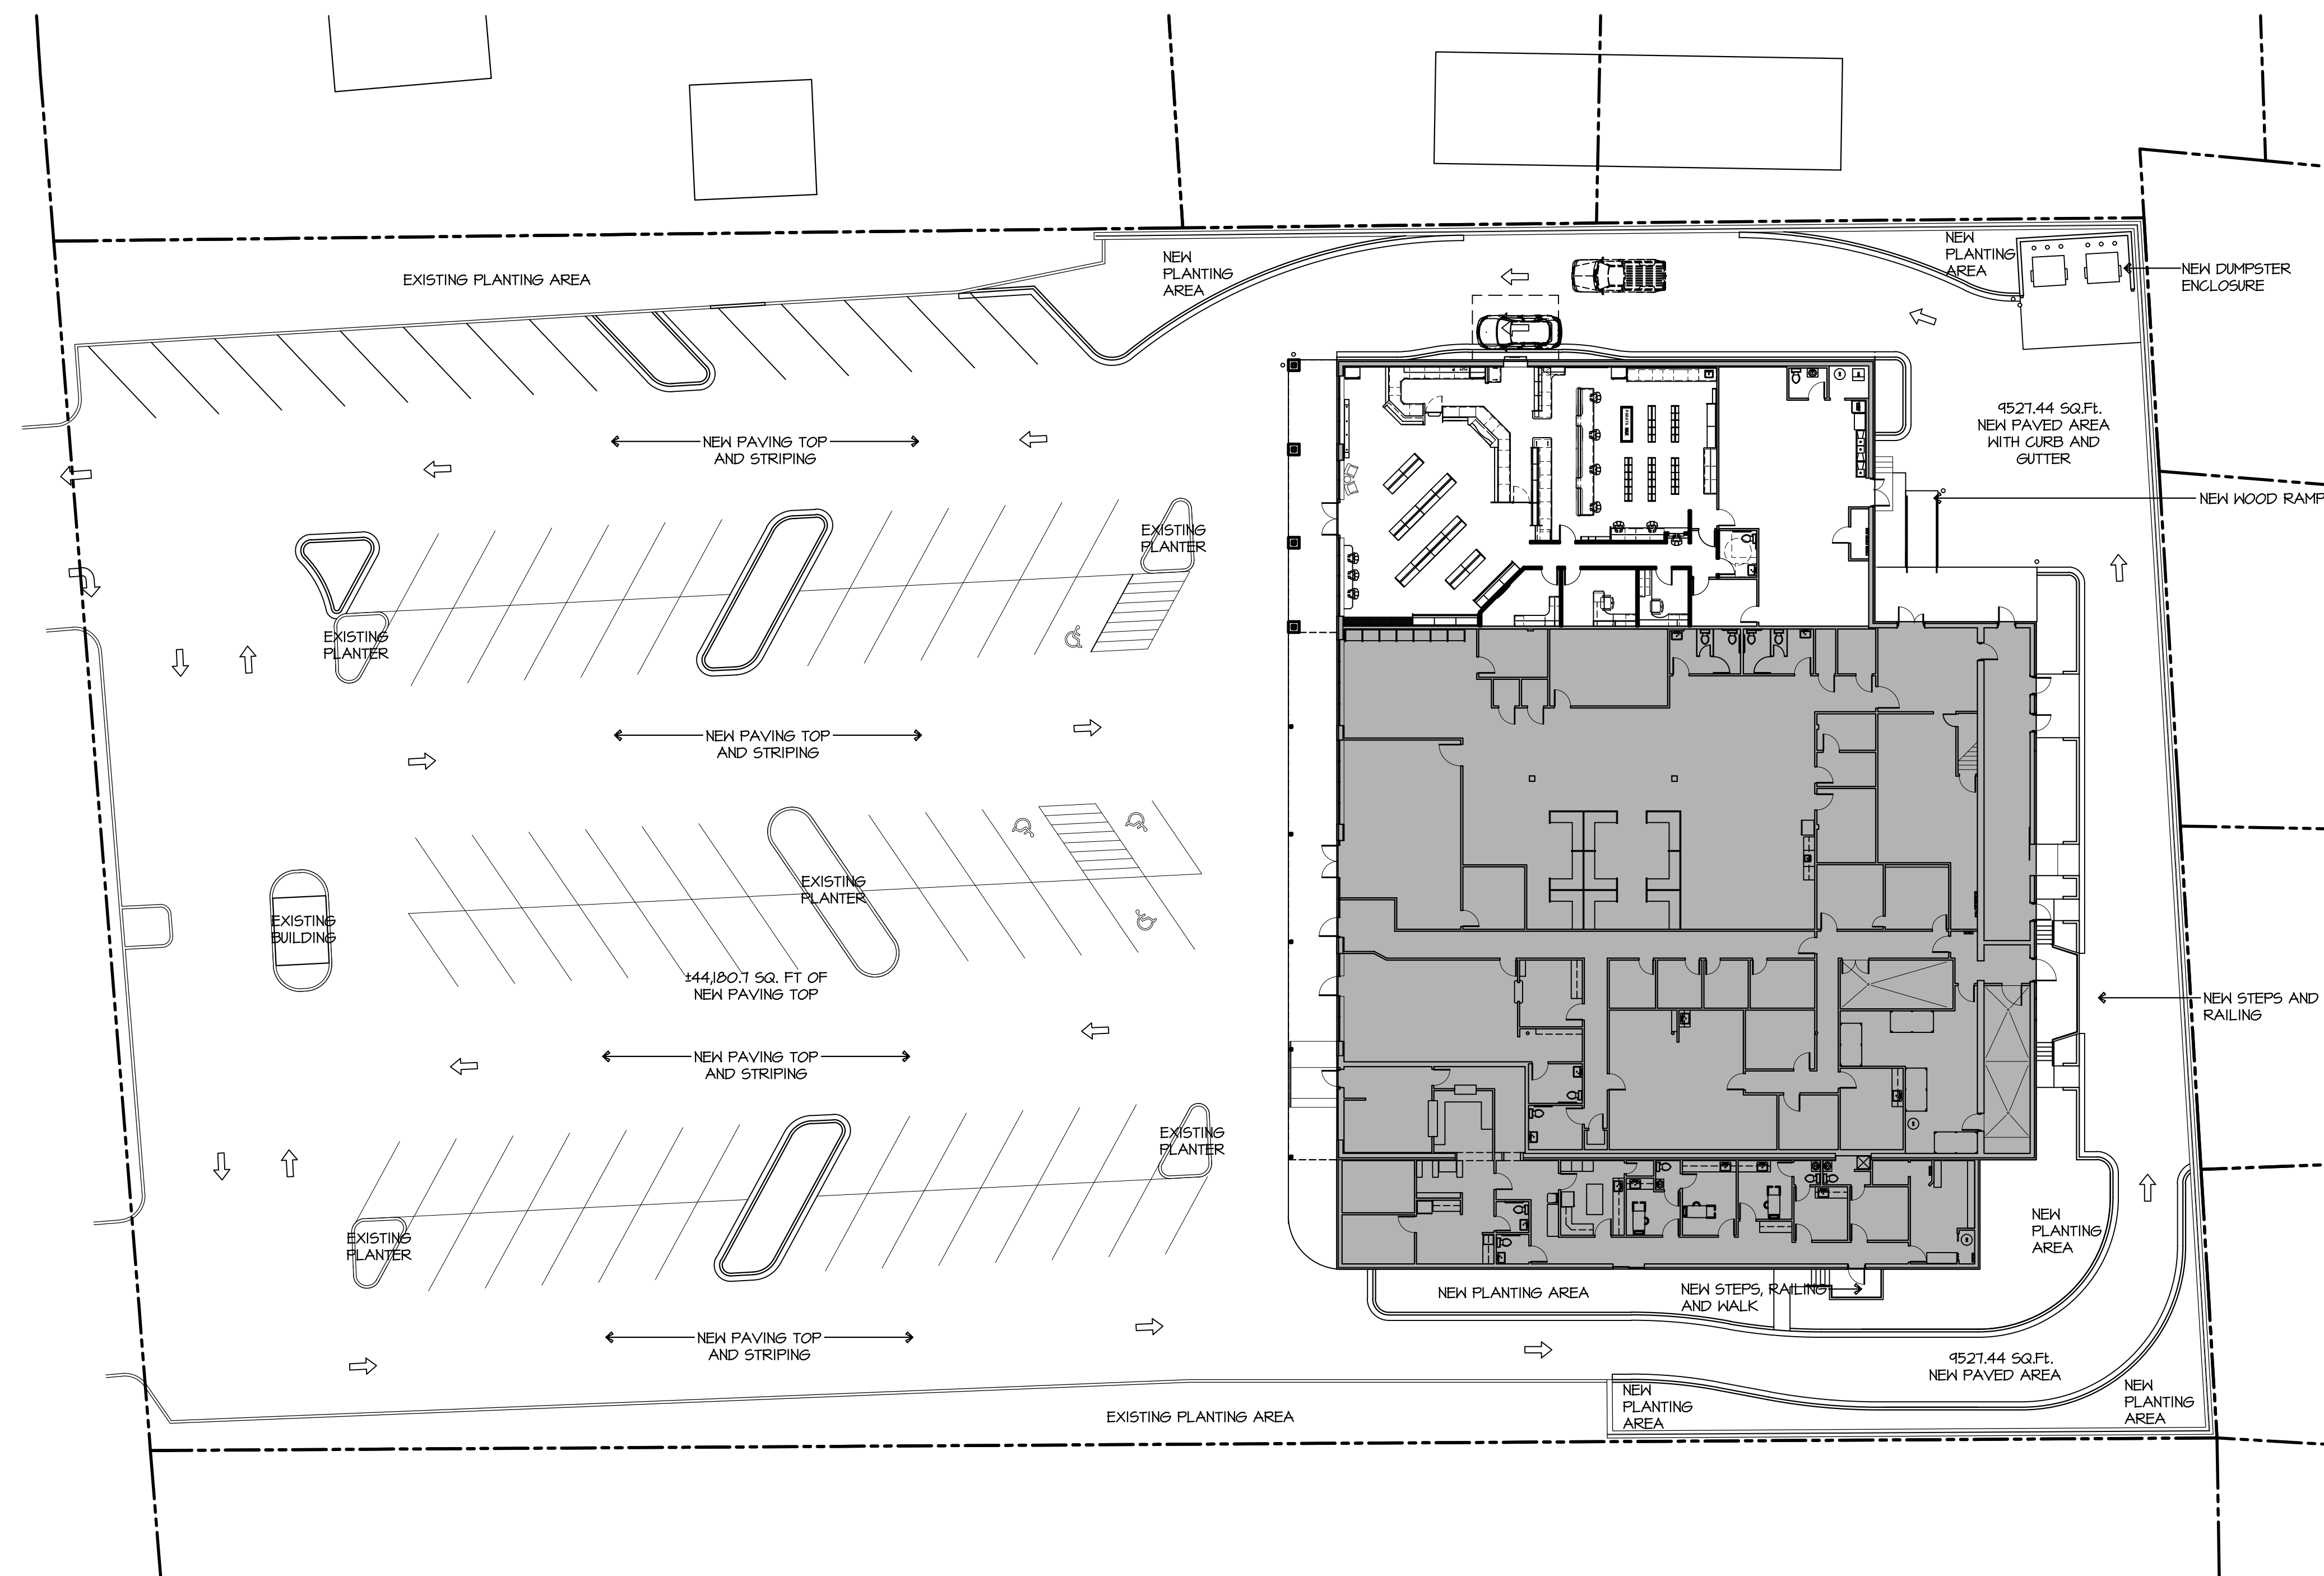

1  
A1.1 **SITE PLAN - NEW WORK**  
SCALE: 1" = 20'

**MOOSE PHARMACY**

1408 WEST INNES ST.  
SALISBURY, NC