

DATE	DESCRIPTION	BY	CHKD
11/11/09	1" GROUND FLOOR AREA (S.F.)	W. KIM	W. KIM
11/11/09	1" GROUND FLOOR AREA (S.F.)	W. KIM	W. KIM
11/11/09	1" GROUND FLOOR AREA (S.F.)	W. KIM	W. KIM


S.F. Calculation	
1" GROUND FLOOR AREA (S.F.)	11,100
1" GROUND FLOOR AREA (S.F.)	11,100
1" GROUND FLOOR AREA (S.F.)	11,100



LIGHT AND ASSOCIATES
ARCHITECT
WILLIAM KIM FUGITT AIA
1100 E. JOYCE BLVD.
PATEKILLE AR 71495
+773.231.6666
ENLIGHTENEDARCHITECT.COM

SHOPPING CENTER
TONTITOWN, AR
L-54W Center

Architect
WILLIAM KIM
FUGITT AIA
1100 E. JOYCE BLVD.
PATEKILLE AR 71495
+773.231.6666
ENLIGHTENEDARCHITECT.COM

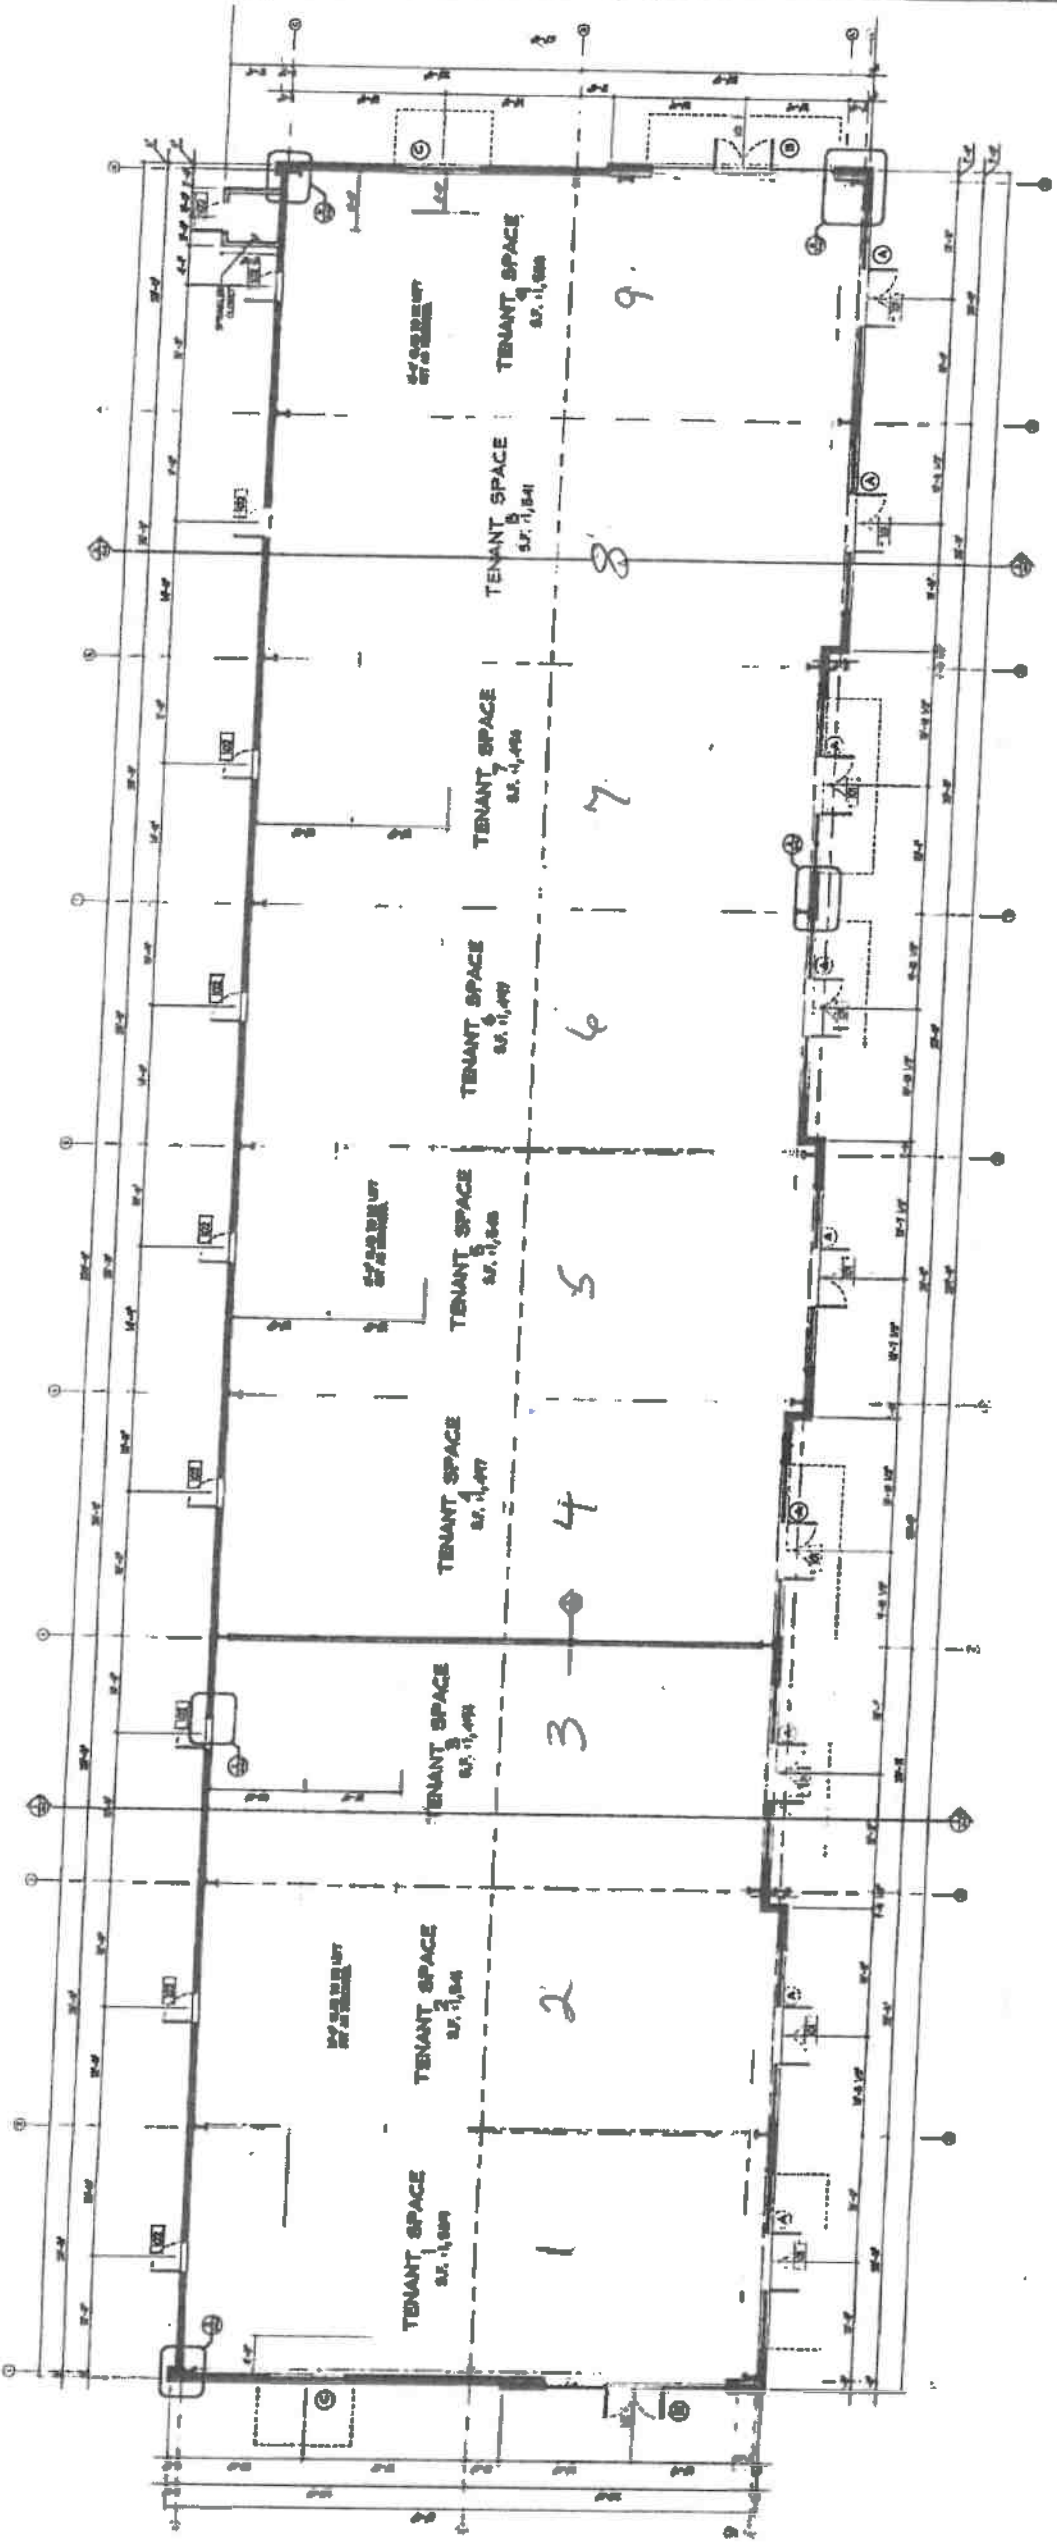

FLOOR PLAN at GROUND FLOOR
Scale: 1/8"=1'-0"

A-1
11/11/09
W. KIM
11/11/09
W. KIM
11/11/09
W. KIM