


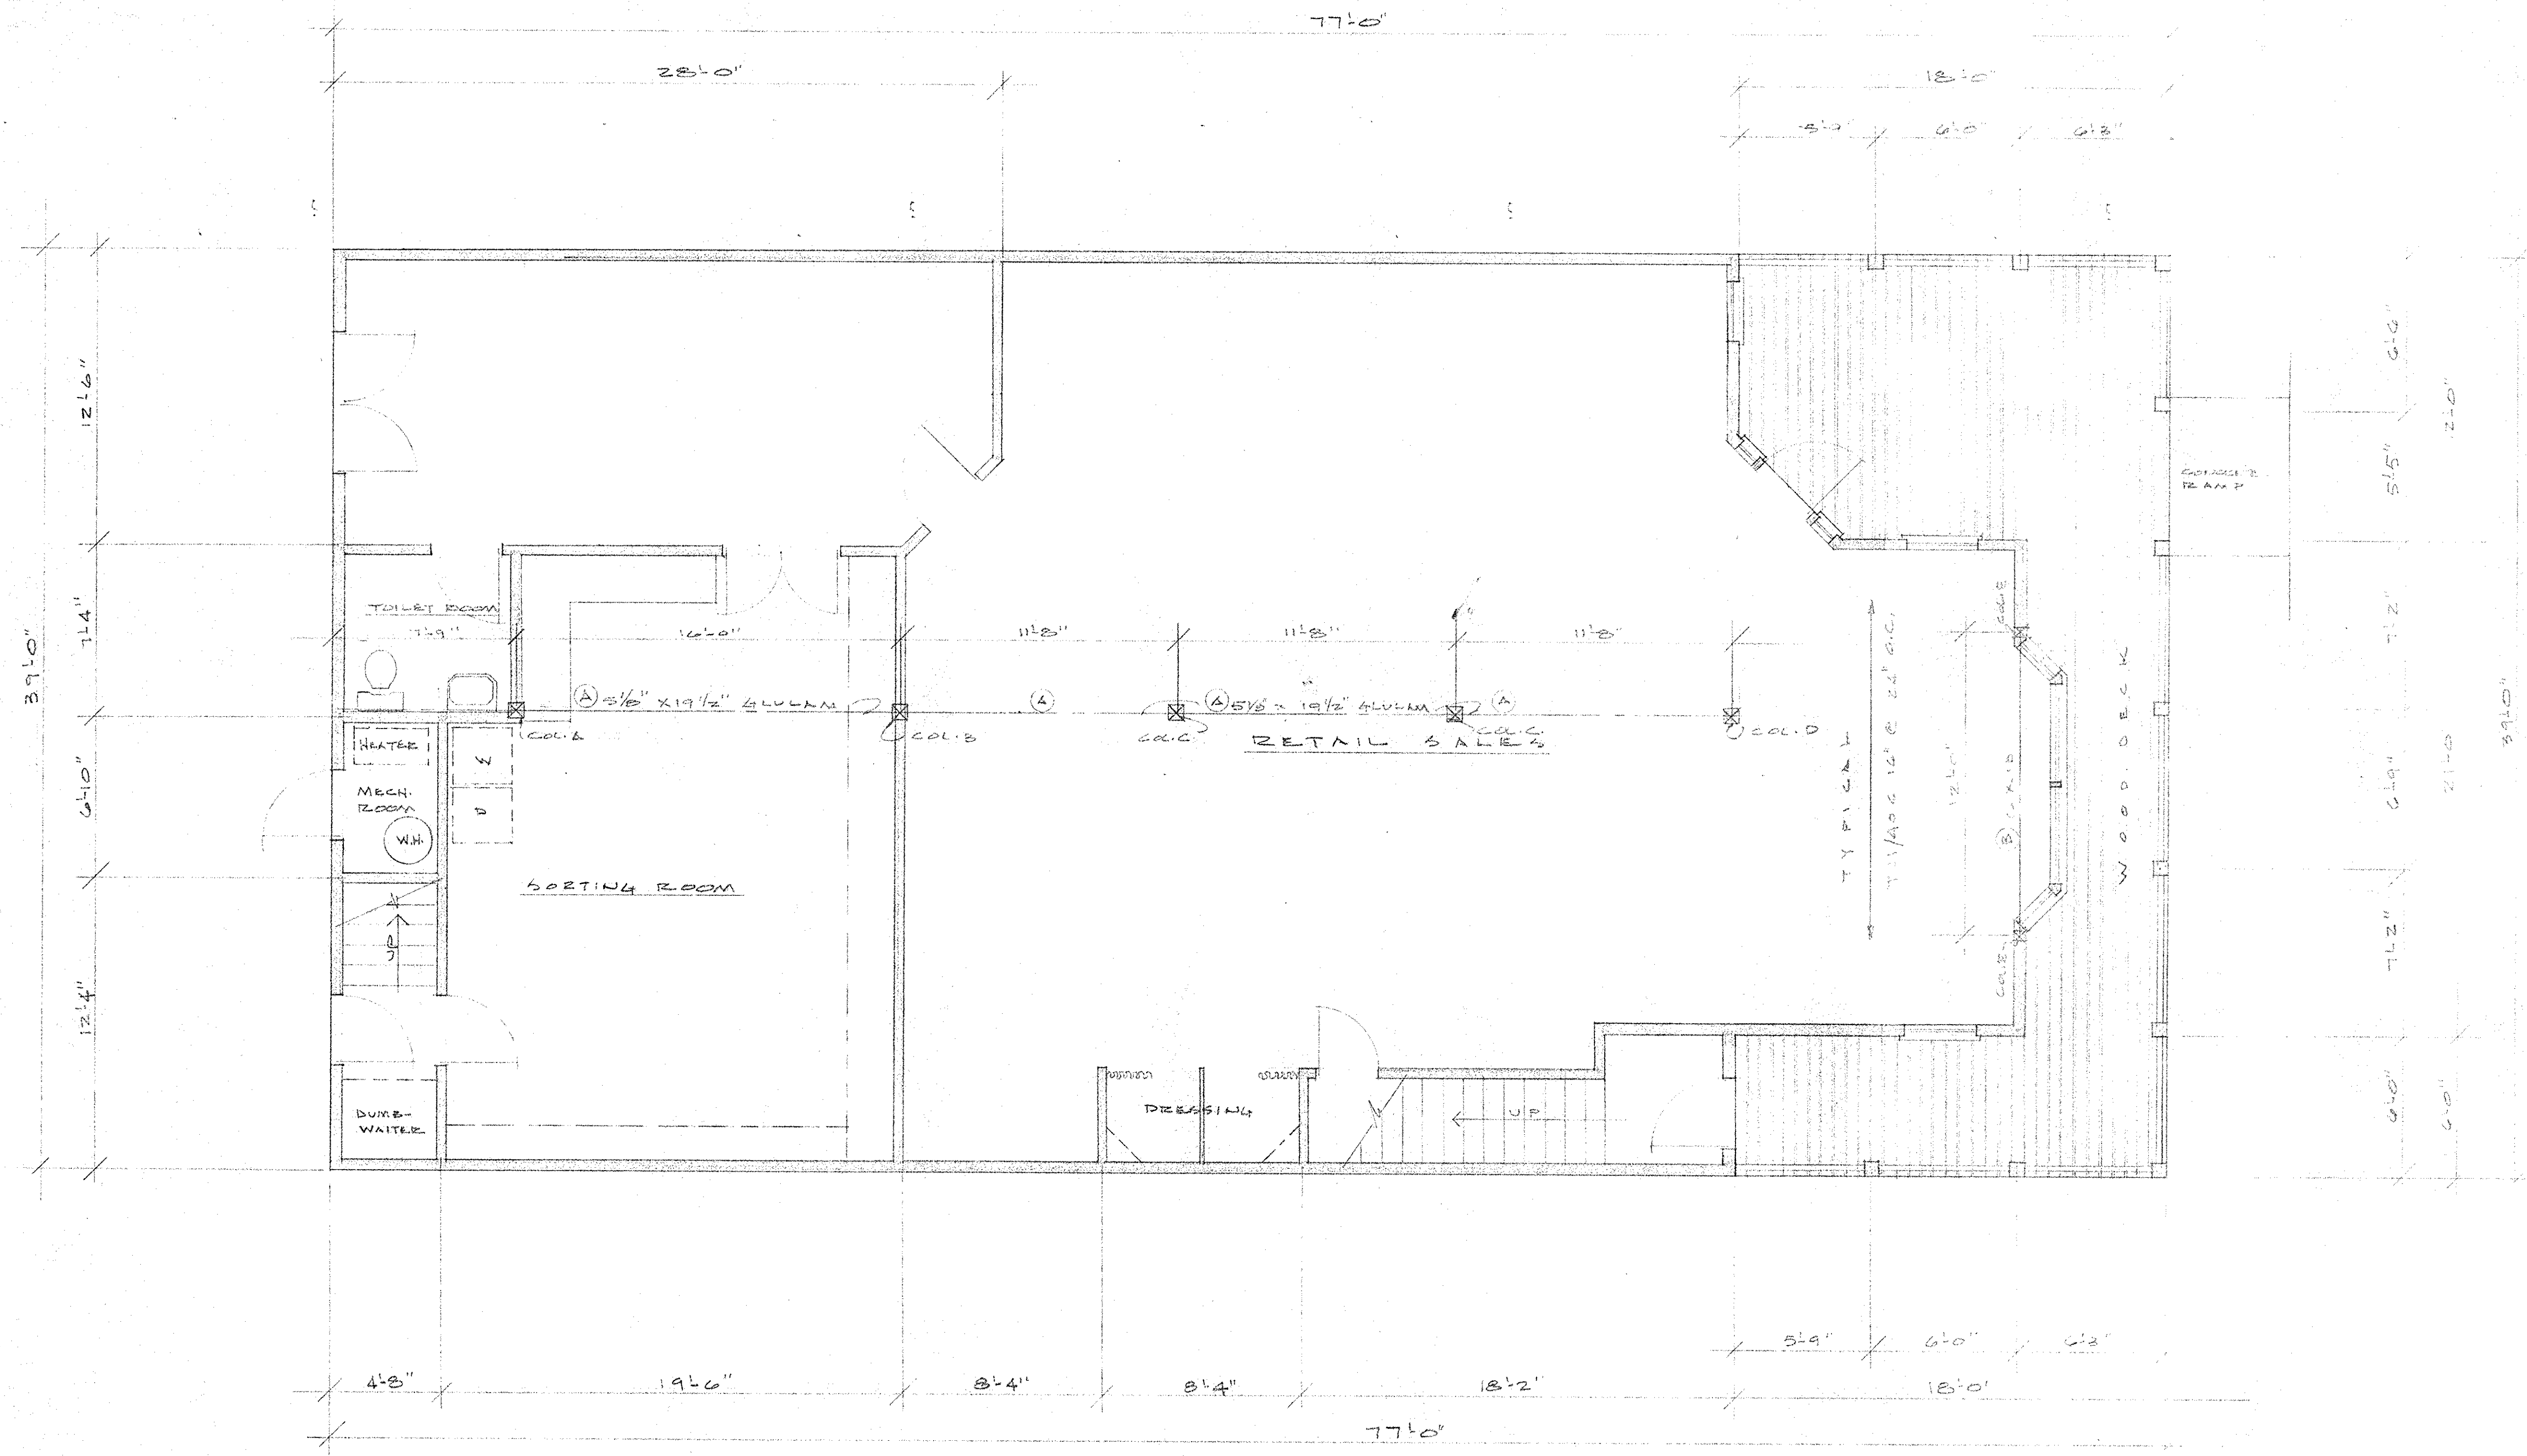

FIRST FLOOR PLAN 1/4" = 1'-0"

JOB NO. 4324

WALT HELSER
DESIGNER
541 549 9493 Fax 541 549 1319
6137 Tollgate • Sisters, OR 97759

REVISIONS

NEW THREE STORY BUILDING FOR
HAT FACT FOR HUMAN ASIST
IN THE N. W. ST. SISTERS OREGON
DESIGNER COLUMBIA BLUEPRINT & SUPPLY

DRAWING

DATE 2-19-76

SHEET NO.

3
OF