


2 BUILDING SECTION AT RESTROOM

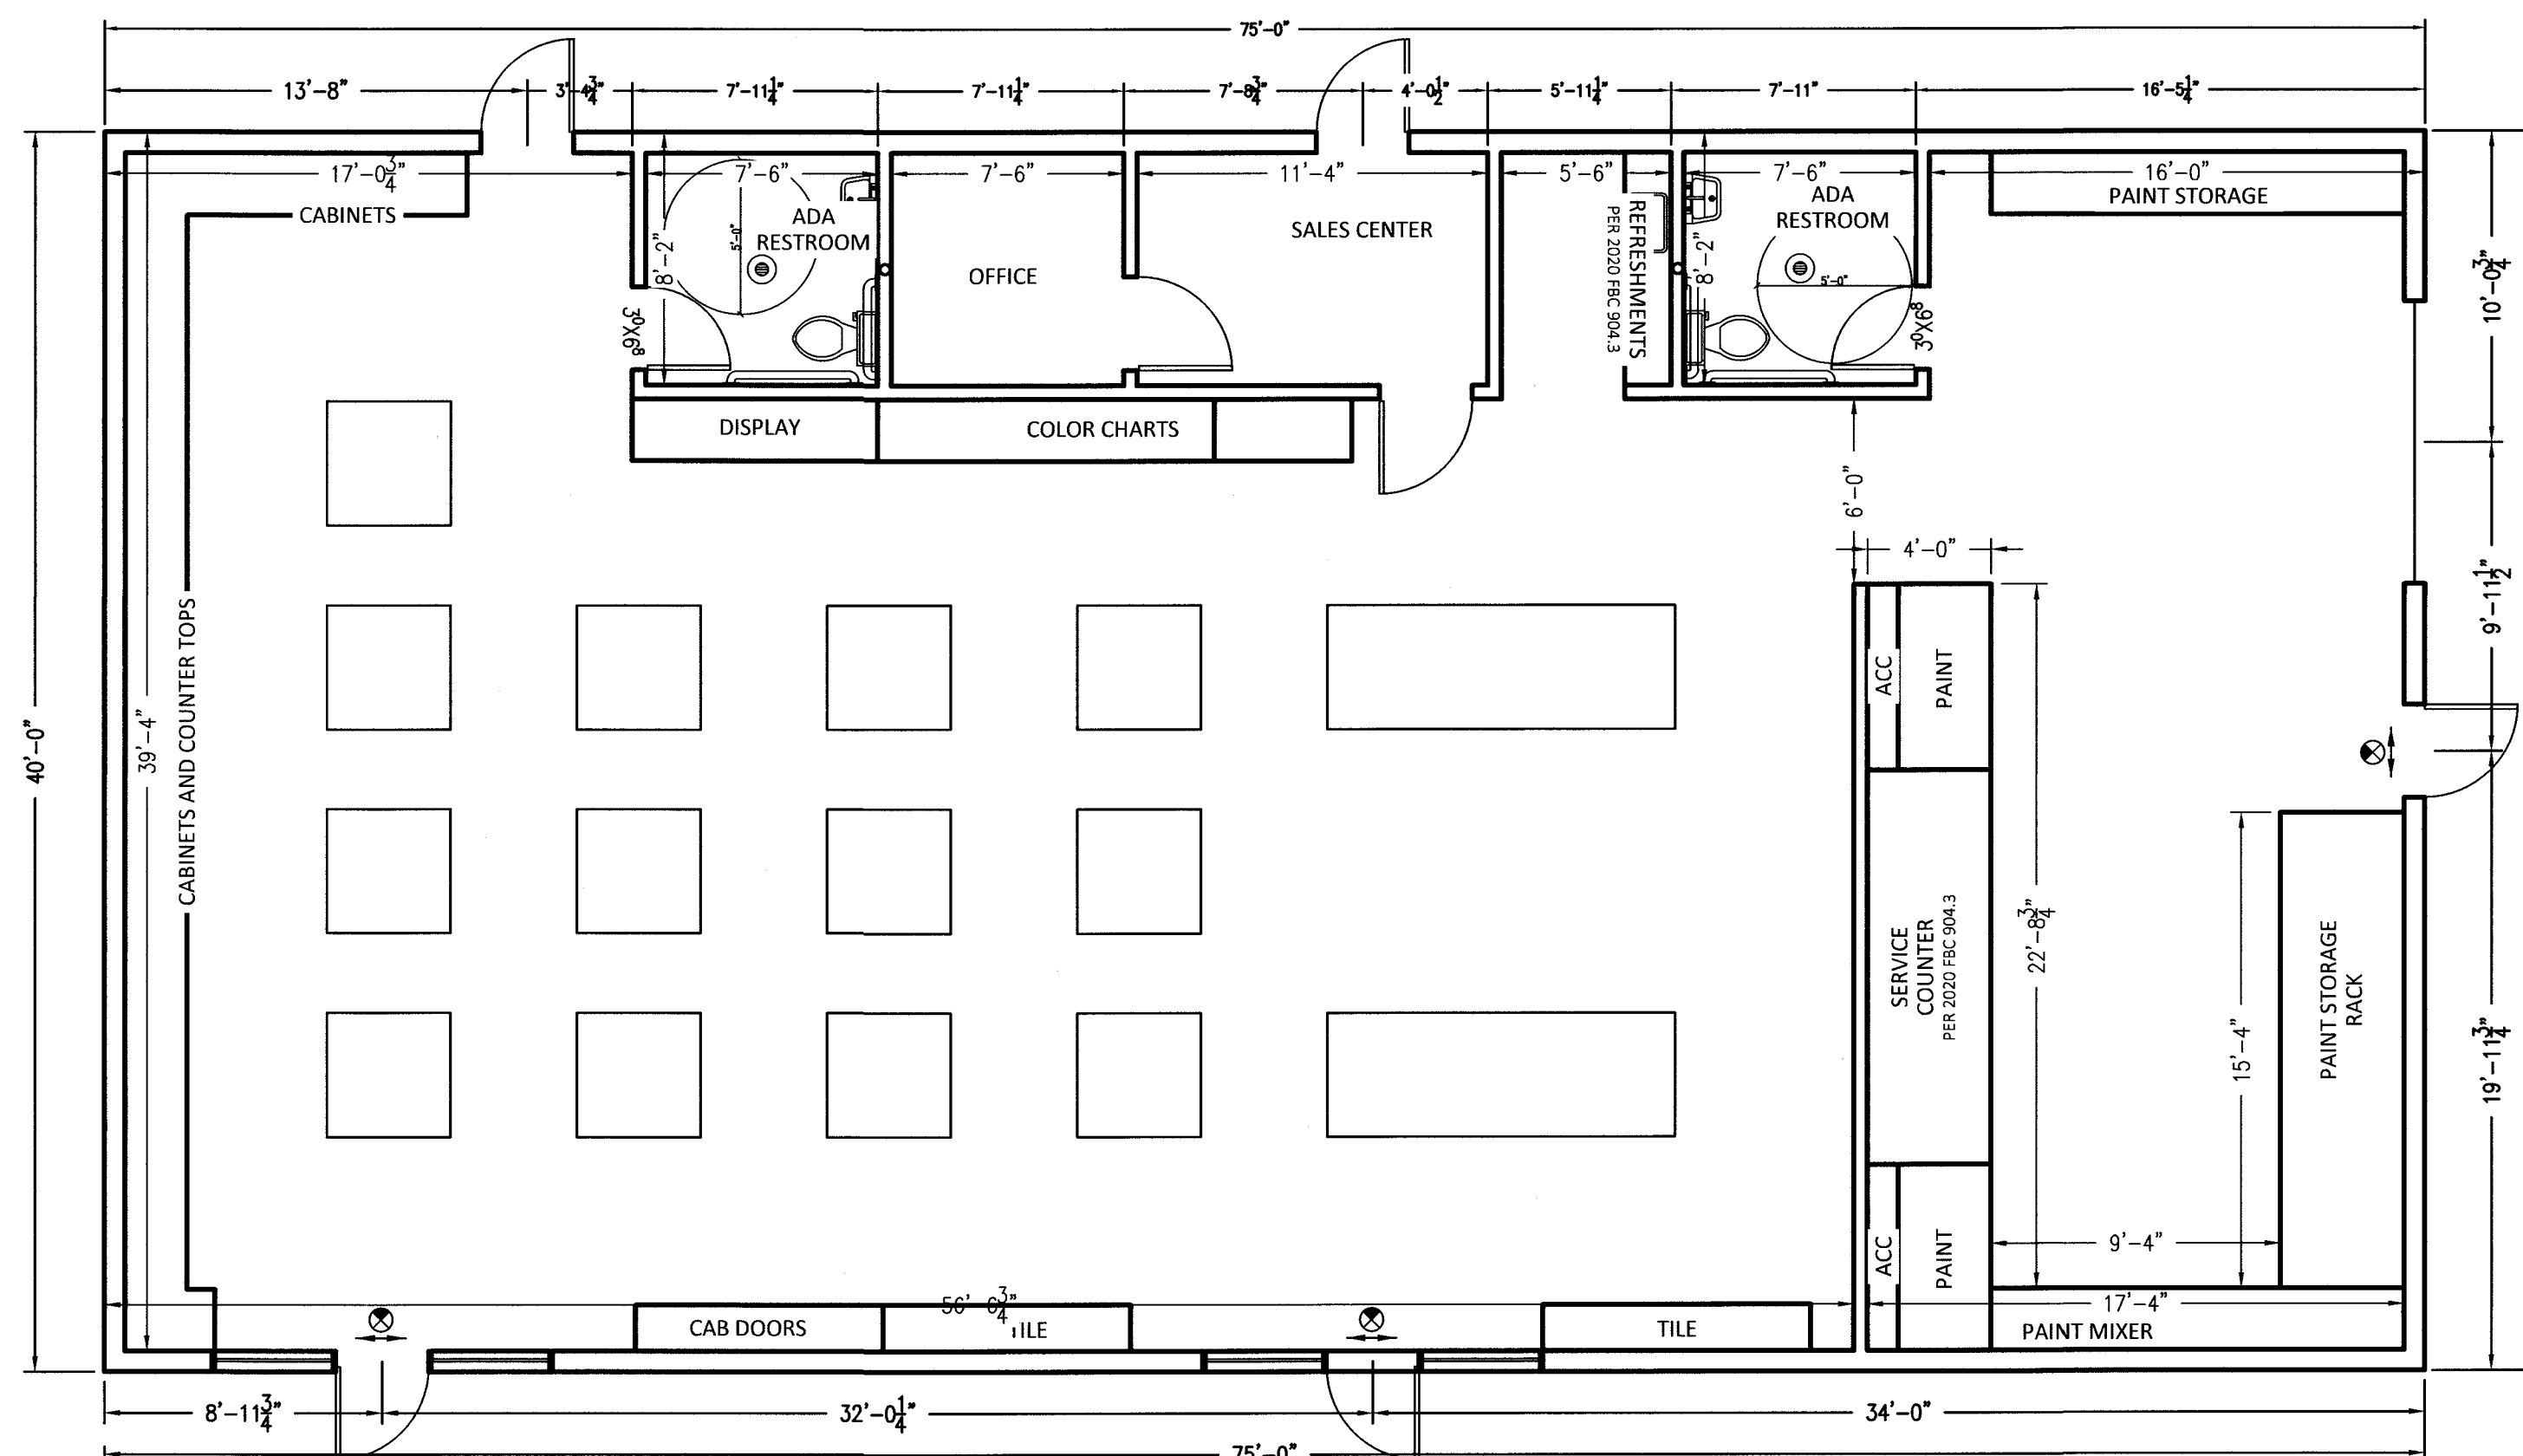

1 FLOOR PLAN

0 SCALE: 3/16"=1'-0" 1'