



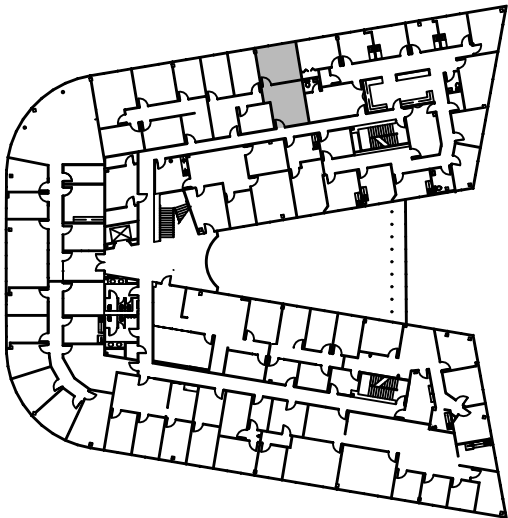

2ND FLOOR
KEY PLAN

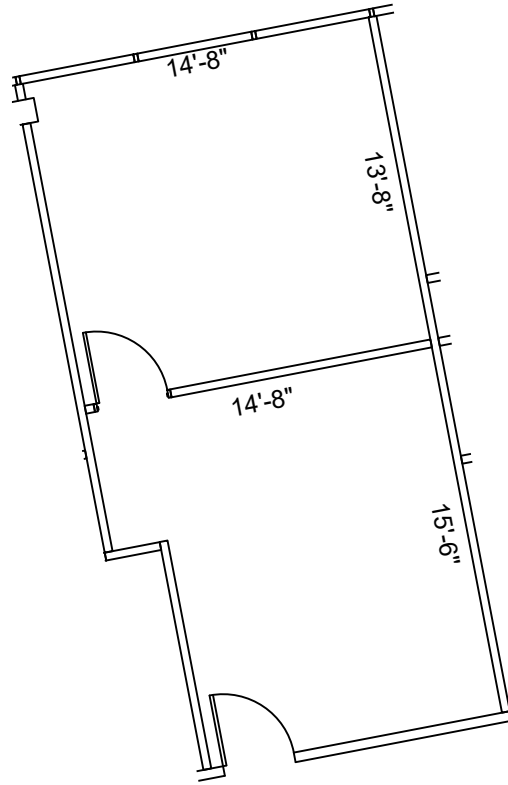

SUITE 209 490 NRA

1 FLOOR PLAN
SCALE: 1/8"=1'-0"

FLOOR PLANS MAY NOT BE TO SCALE AND MAY NOT REFLECT EXISTING CONDITIONS AND SHALL NOT BE RELIED UPON AS SUCH
THESE DRAWINGS ARE DESIGN INTENT AND ARE AN EXHIBIT TO THE LEASE

HARTMAN MANAGEMENT
2909 HILLCROFT, SUITE 420
HOUSTON, TX 77057

LEGEND			
EXISTING WALLS	NEW WALLS	LOW DEMO	DEMOLITION
NEW WIRE	RELOCATED DOOR	N/A	

ISSUE DATES	
02-01-2023	ISSUE FOR REVIEW

WILLOWBROOK
7915 FM 1960 HOUSTON, TX 77070
SUITE 209

PROJECT	928-WILLOWBROOK
PLAT SCALE	1/8" = 1'-0"
CHECKED BY	WM
FILE NAME	928-WILLOWBROOK
DRAWN BY	WM

SHEET TITLE
EXISTING PLAN

SHEET NUMBER
EX-1