



WEST ELEVATION

SCALE - 1/4" = 1'-0"

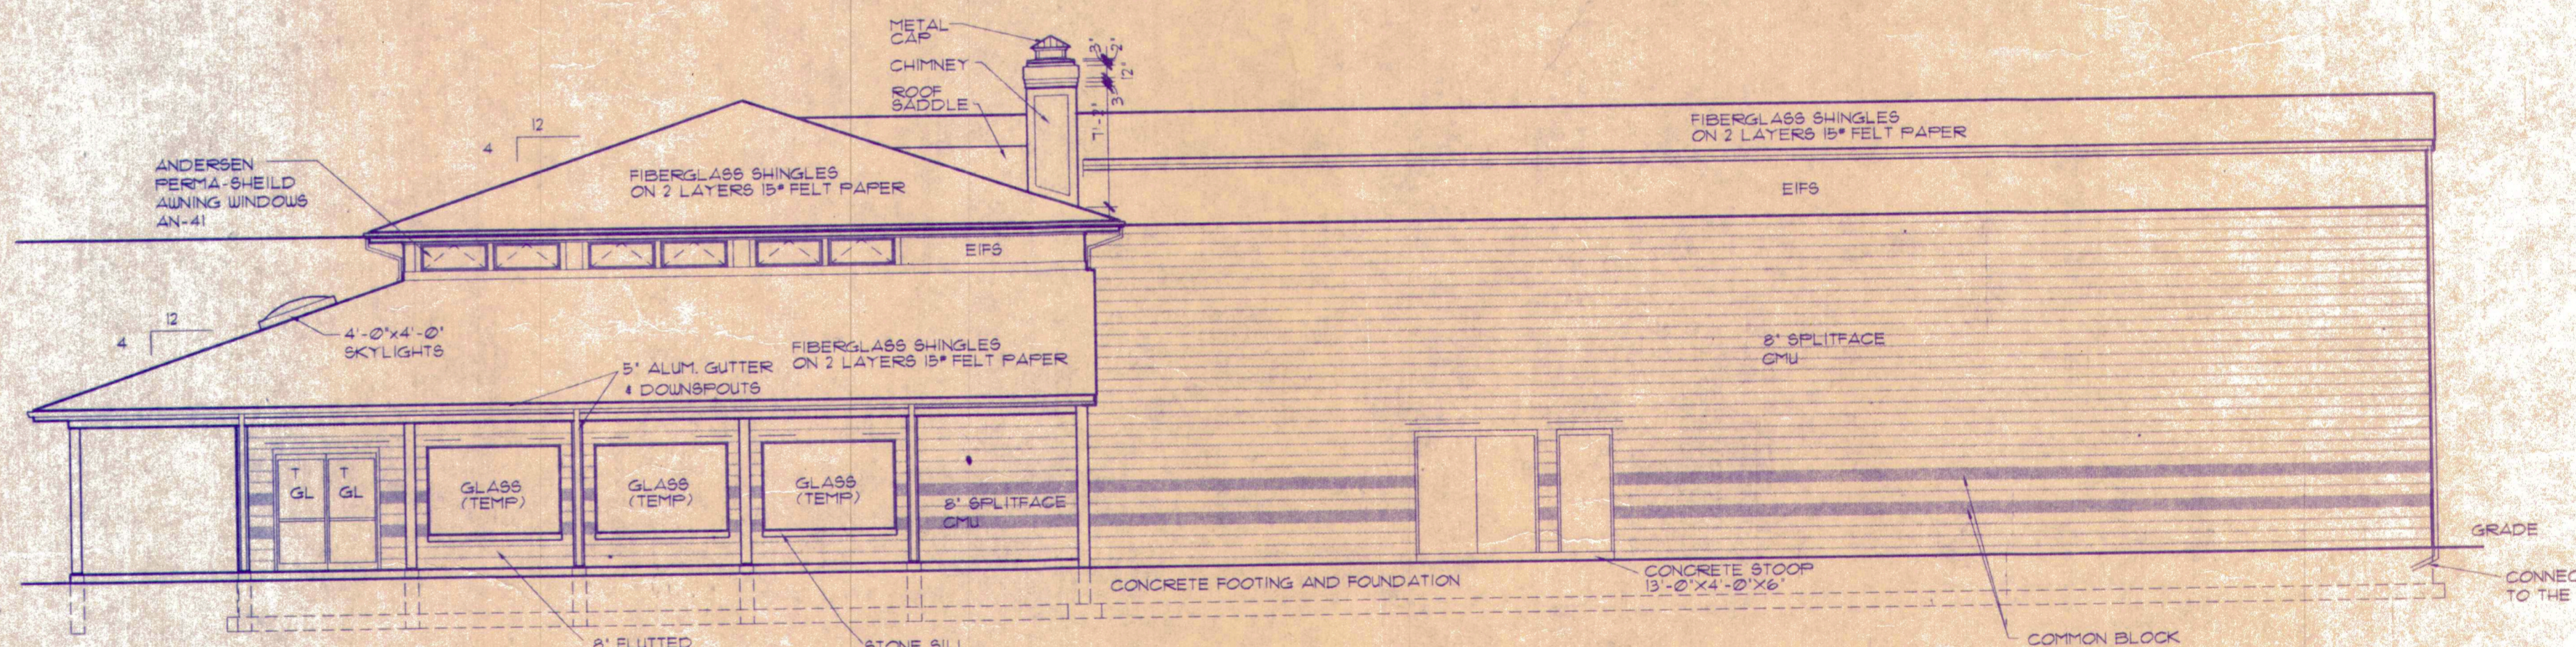


SOUTH ELEVATION

SCALE - 1/8" = 1'-0"

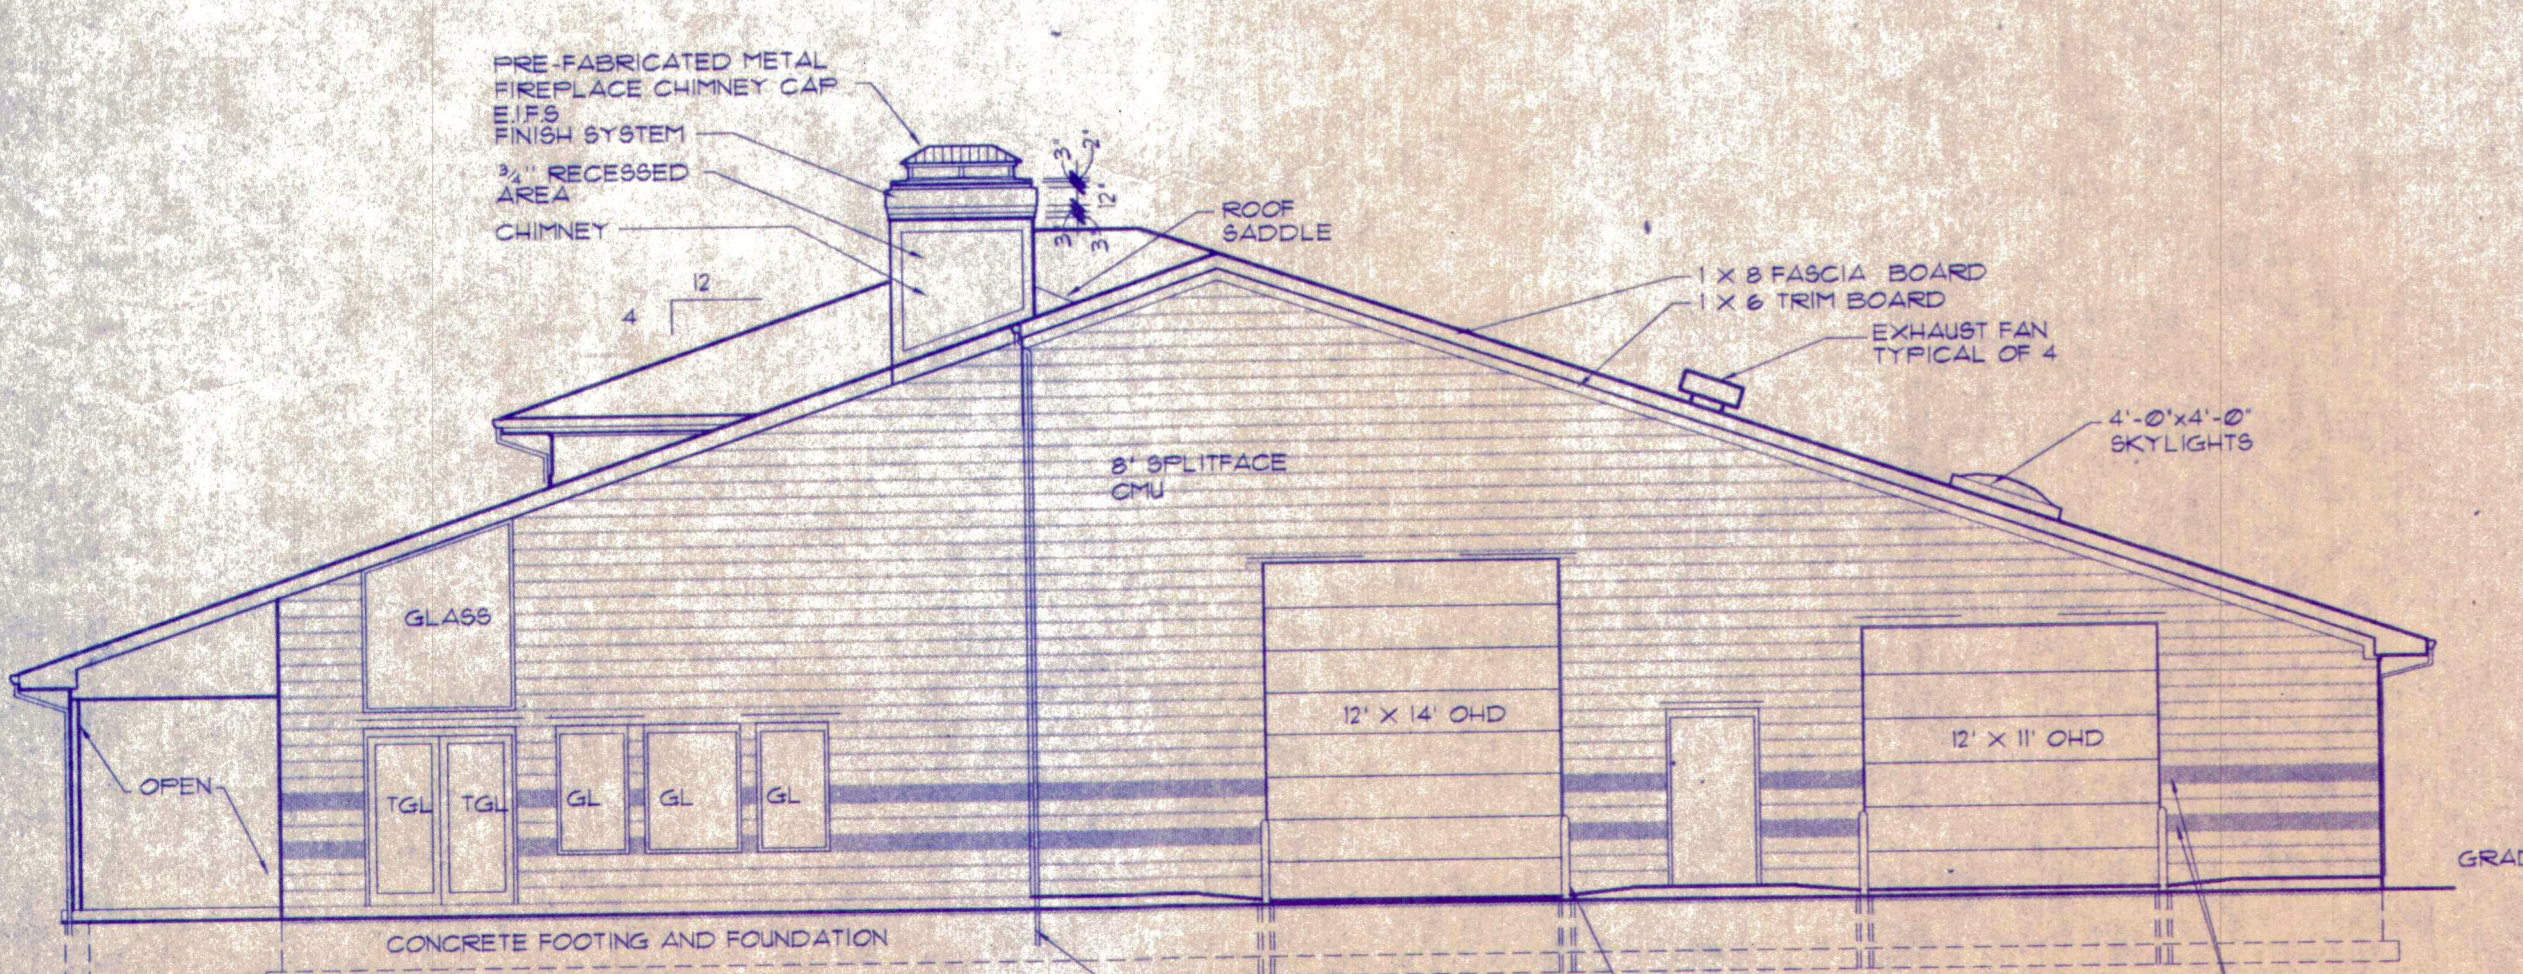

EAST ELEVATION

SCALE - 1/8" = 1'-0"

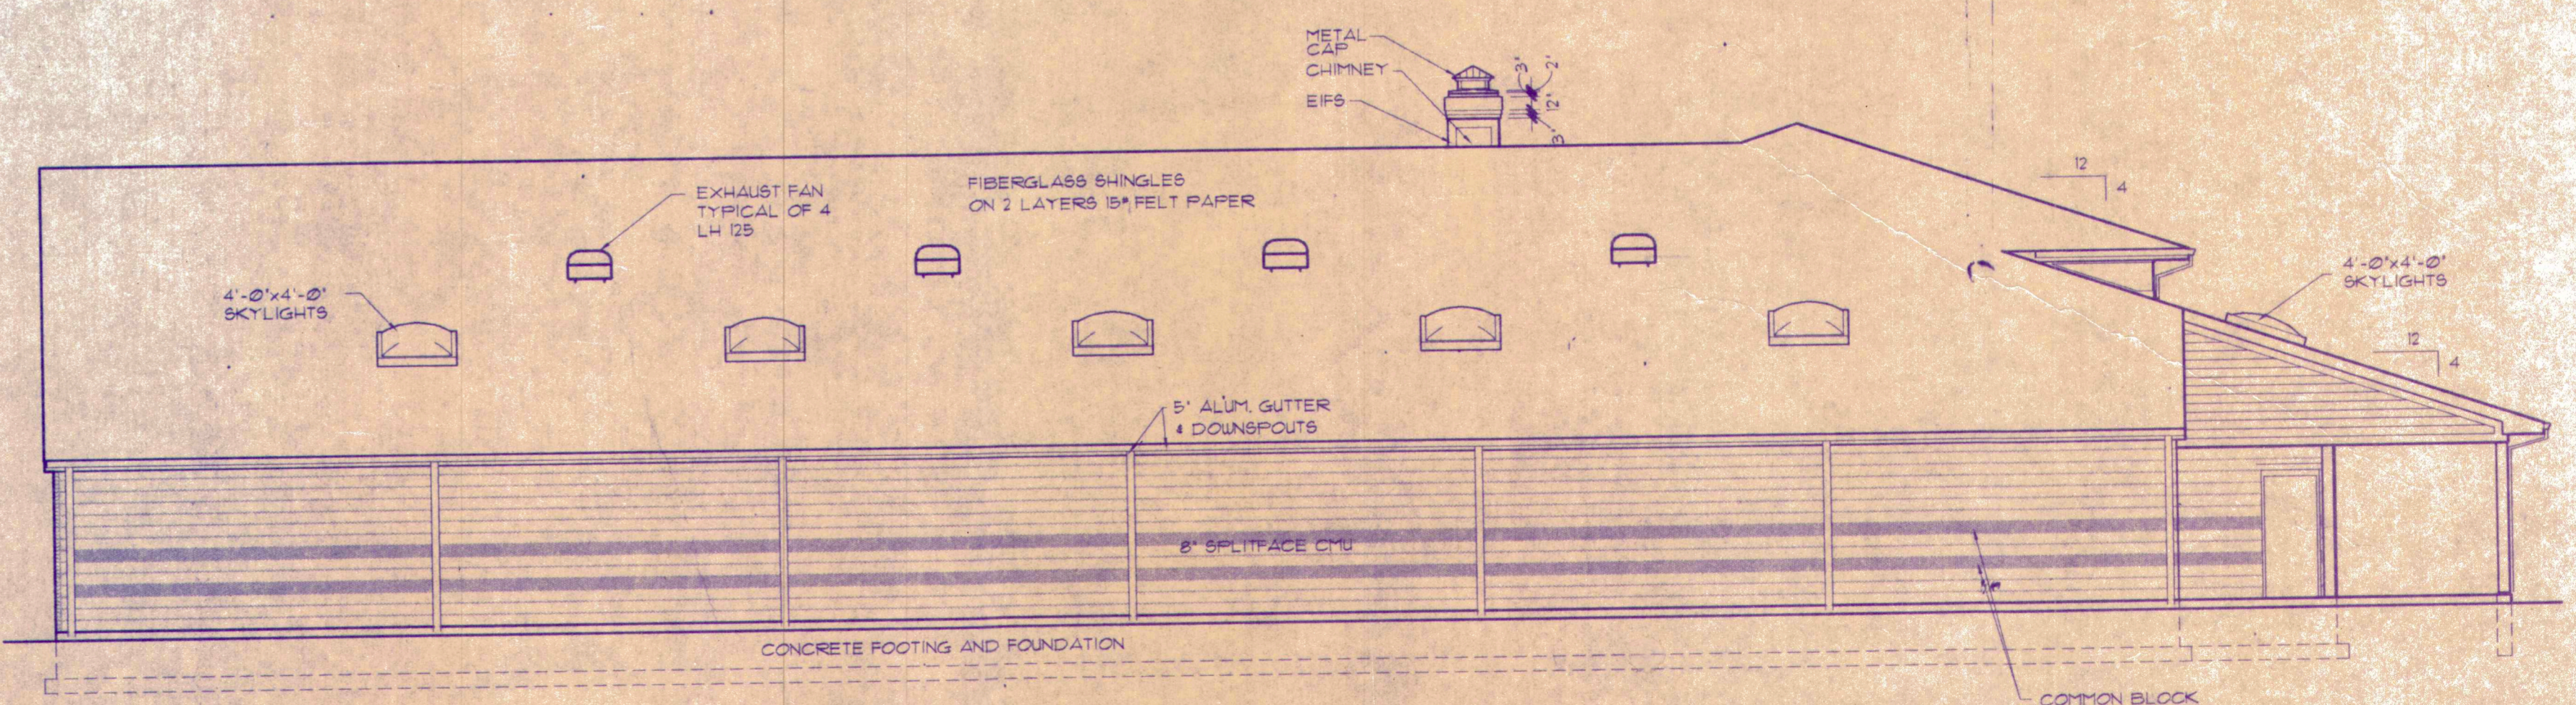

NORTH ELEVATION

SCALE - 1/8" = 1'-0"

NOTE: PROVIDE CONTROL JOINTS BEHIND DOWNSPOUTS-TYPICAL 5 PLACES


NEW FACILITY FOR
IMFELD NURSERY
 2456 MILLVILLE OXFORD ROAD
 HAMILTON, OHIO 45013

DECKER & ASSOCIATES

ARCHITECTS
 PLANNERS

1116 Gage Drive
 Middletown, Ohio
 45042

Phone (513) 424-7747
 Fax (513) 424-7688

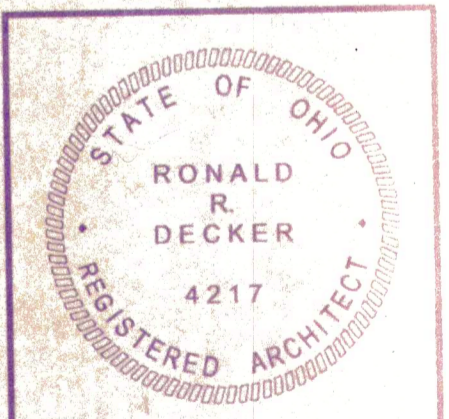

DATE	REVISIONS
16 DEC 98	PERMIT SUBMISSION
18 FEB 99	PERMIT RESUBMIT

THIS DRAWING AND ALL ORIGINAL DESIGN WORK CONTAINED HEREIN REPRESENTS THE UNPUBLISHED WORK OF DECKER & ASSOCIATES AND IS INTENDED SOLELY FOR USE RELATED TO THE PROJECT LISTED HEREIN AND SHALL NOT BE REPRODUCED IN ANY MANNER WITHOUT THE EXPRESSED WRITTEN CONSENT OF DECKER & ASSOCIATES. COPYRIGHT, 1998

SCALE: AS NOTED
 DATE: 08 APR 98
 DRAWN BY: CHP/je

C:\D:\G\97\projects\97\imf04_4.dwg Rev: Apr 14 14:21:57 1999 DECKER AND ASSOC. A/R