



D:\Server\Doc\PROJECTS-2016\2016-05 RMR\ARCH\CAD\PLN FILES\Existing floor plan scaled 3.21.16.pln

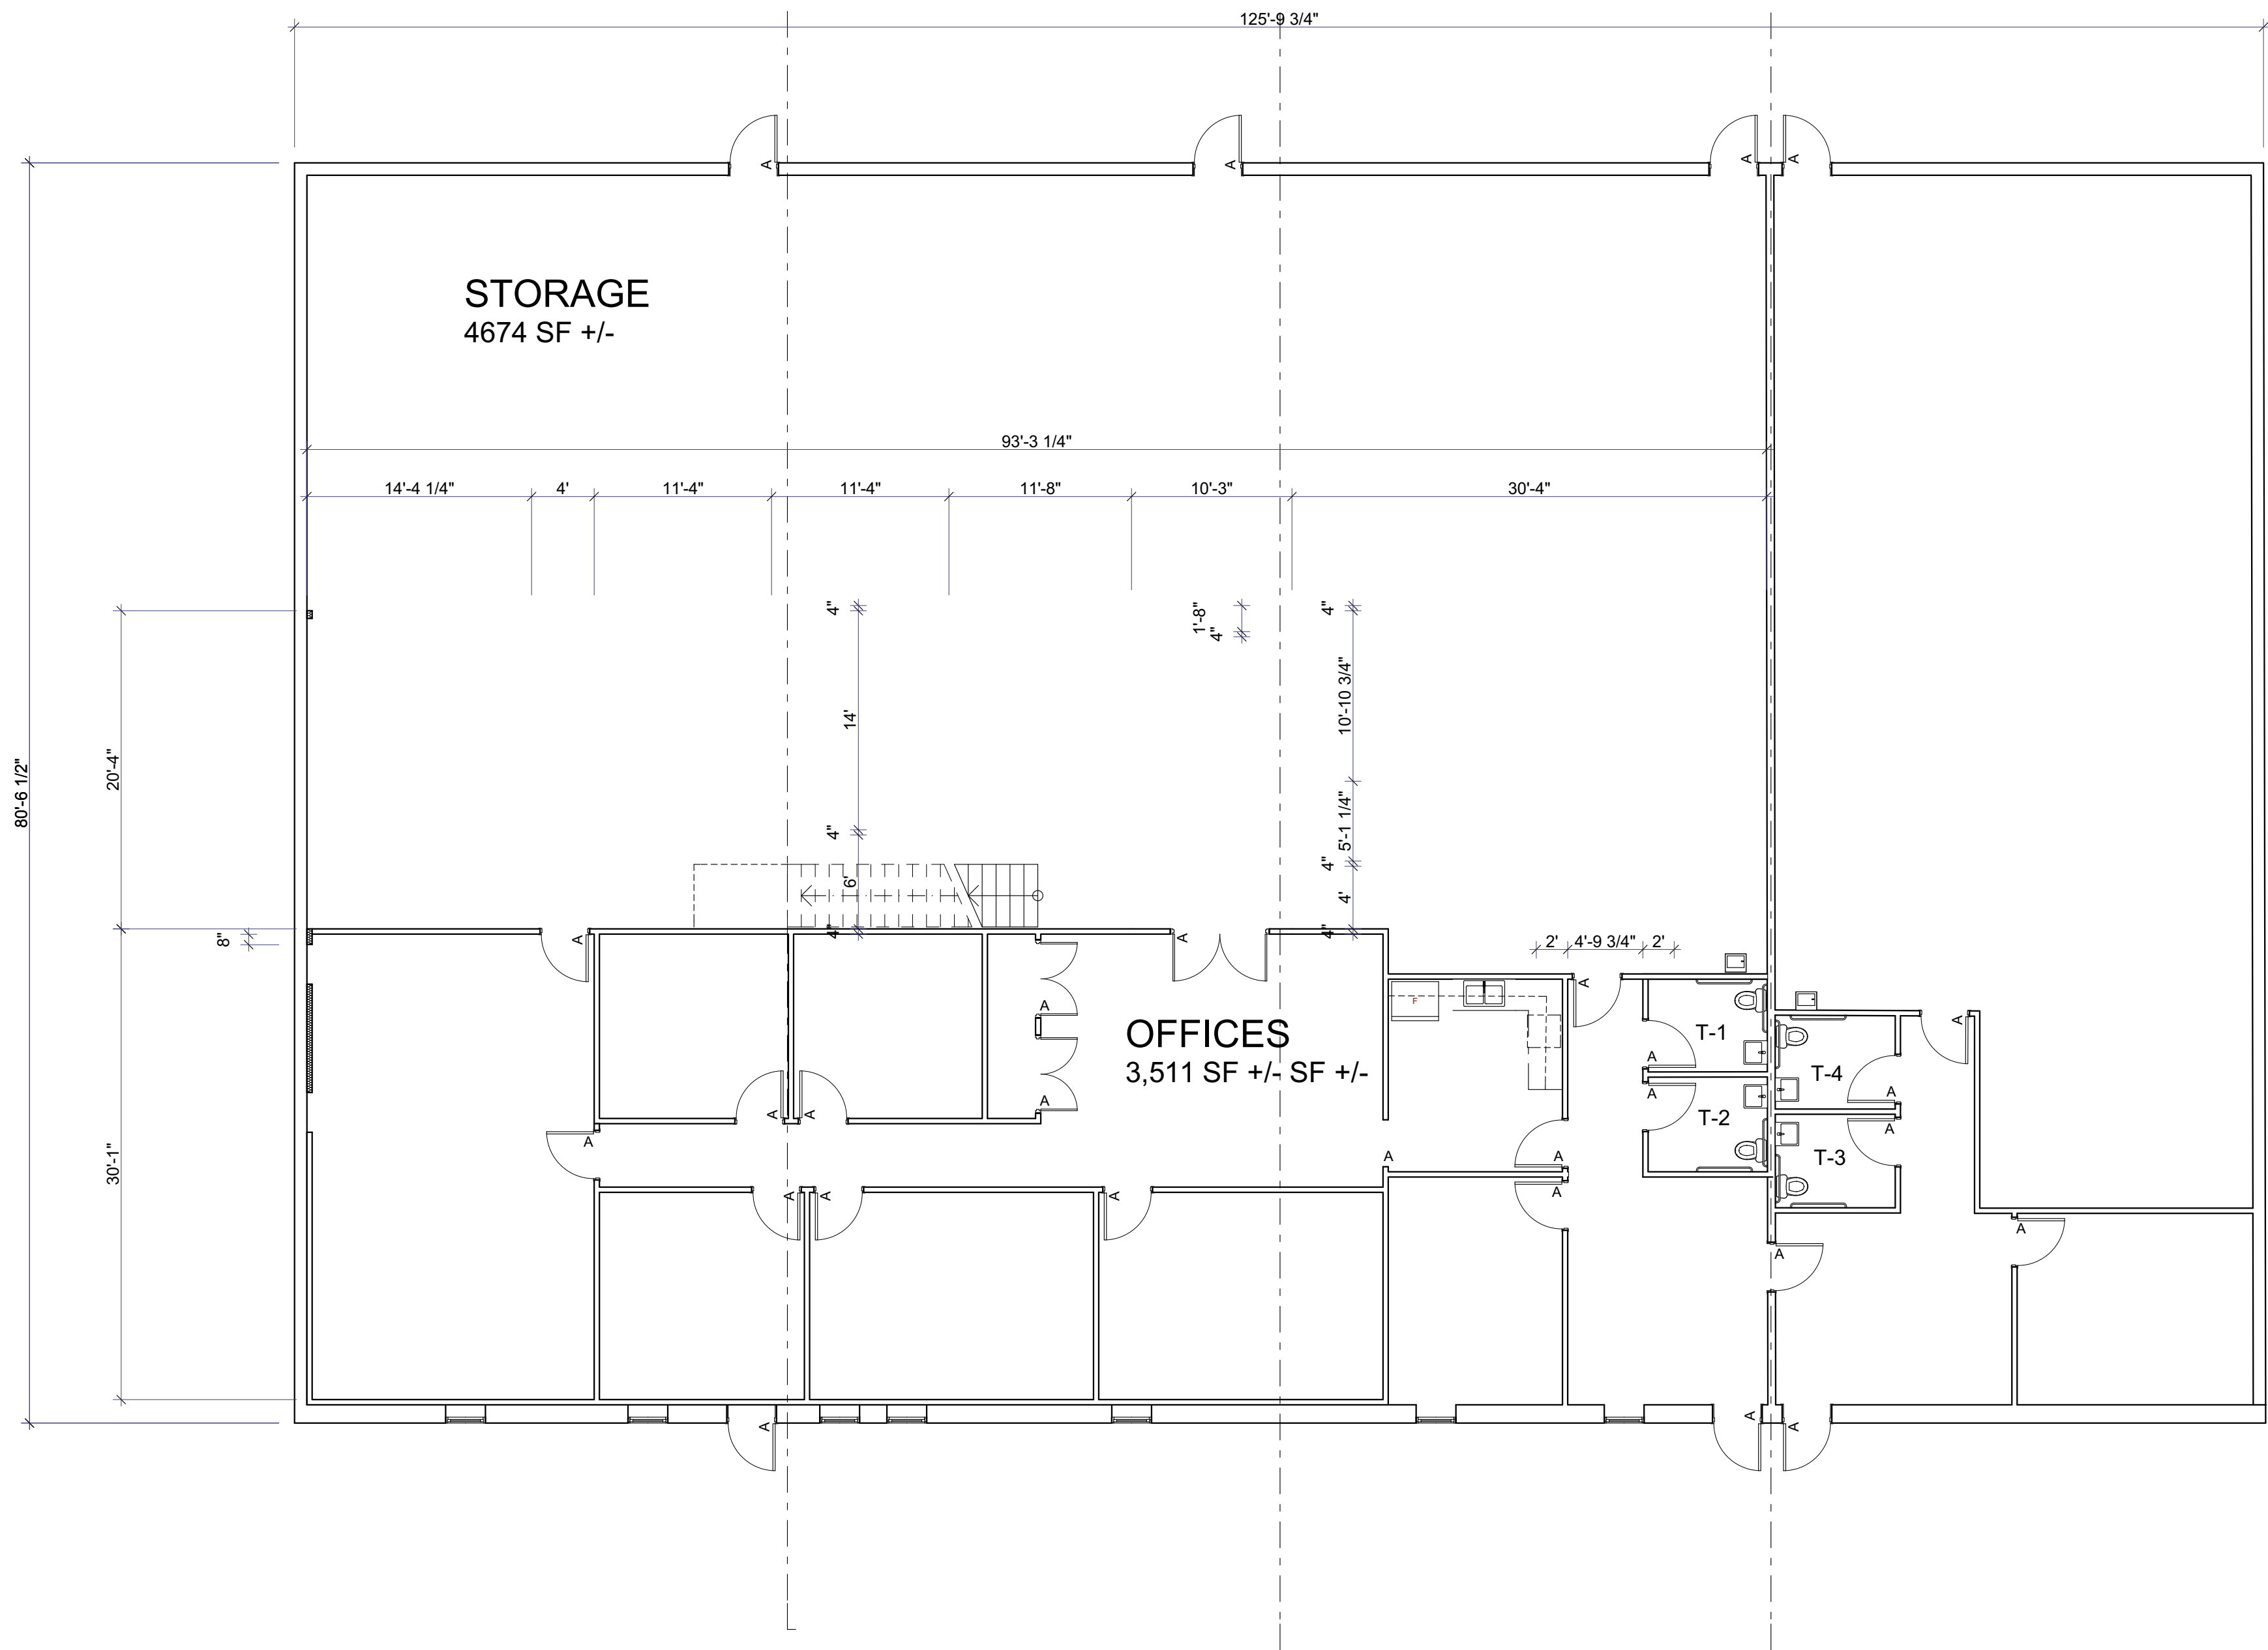

1 1st FLOOR EXISTING
SCALE: 1/8" = 1'-0"
0 4' 8' 16'


SUBMIT FOR CONSTRUCTION 4.28.16

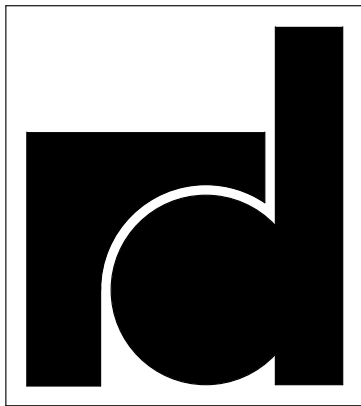

rjd
architect,
llc

231 VAUGHAN DRIVE
ALPHARETTA, GA. 30009
OFFICE: (770) 751-3393
CELL: (770) 722-1965
E-Mail:
rjdarchitect@mindspring.com

COPYRIGHT:
THIS DRAWING AS AN INSTRUMENT OF SERVICE
SHALL REMAIN THE PROPERTY OF RJD ARCHITECT, LLC.
AND SHALL NOT BE REPRODUCED, PUBLISHED, IN WHOLE
OR IN PART OR USED IN ANY WAY WITHOUT THE
WRITTEN PERMISSION OF RJD ARCHITECT, LLC.
COPYRIGHT 2016 ©

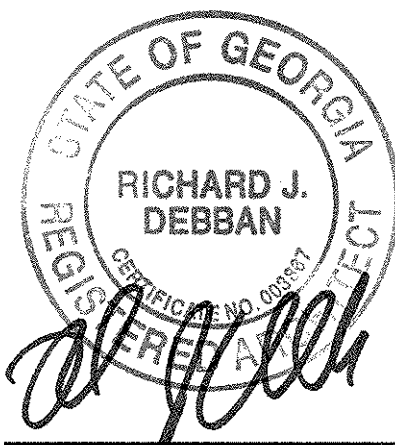

RMR MECHANICAL

4665 CHURCH
ROAD
CUMMING,
30028

RMR MECHANICAL, INC.

4665 CHURCH
ROAD CUMMING
GA 30028 USA
CUMMING, USA
30028


MARK	DATE	DESCRIPTION

PROJECT NO: #Project Code
MODEL FILE:
Existing floor plan scaled 3.21.16.pln
DRAWN BY: #CAD Technician Full Name
COPYRIGHT:

SHEET TITLE
1st FLOOR PLAN EXISTING



A-101
SHEET 2 OF 10

D:\Server\Doc\PROJECTS-2016\2016-05 RMR\ARCH\CAD\PLN FILES\Existing floor plan scaled 3.21.16.pln


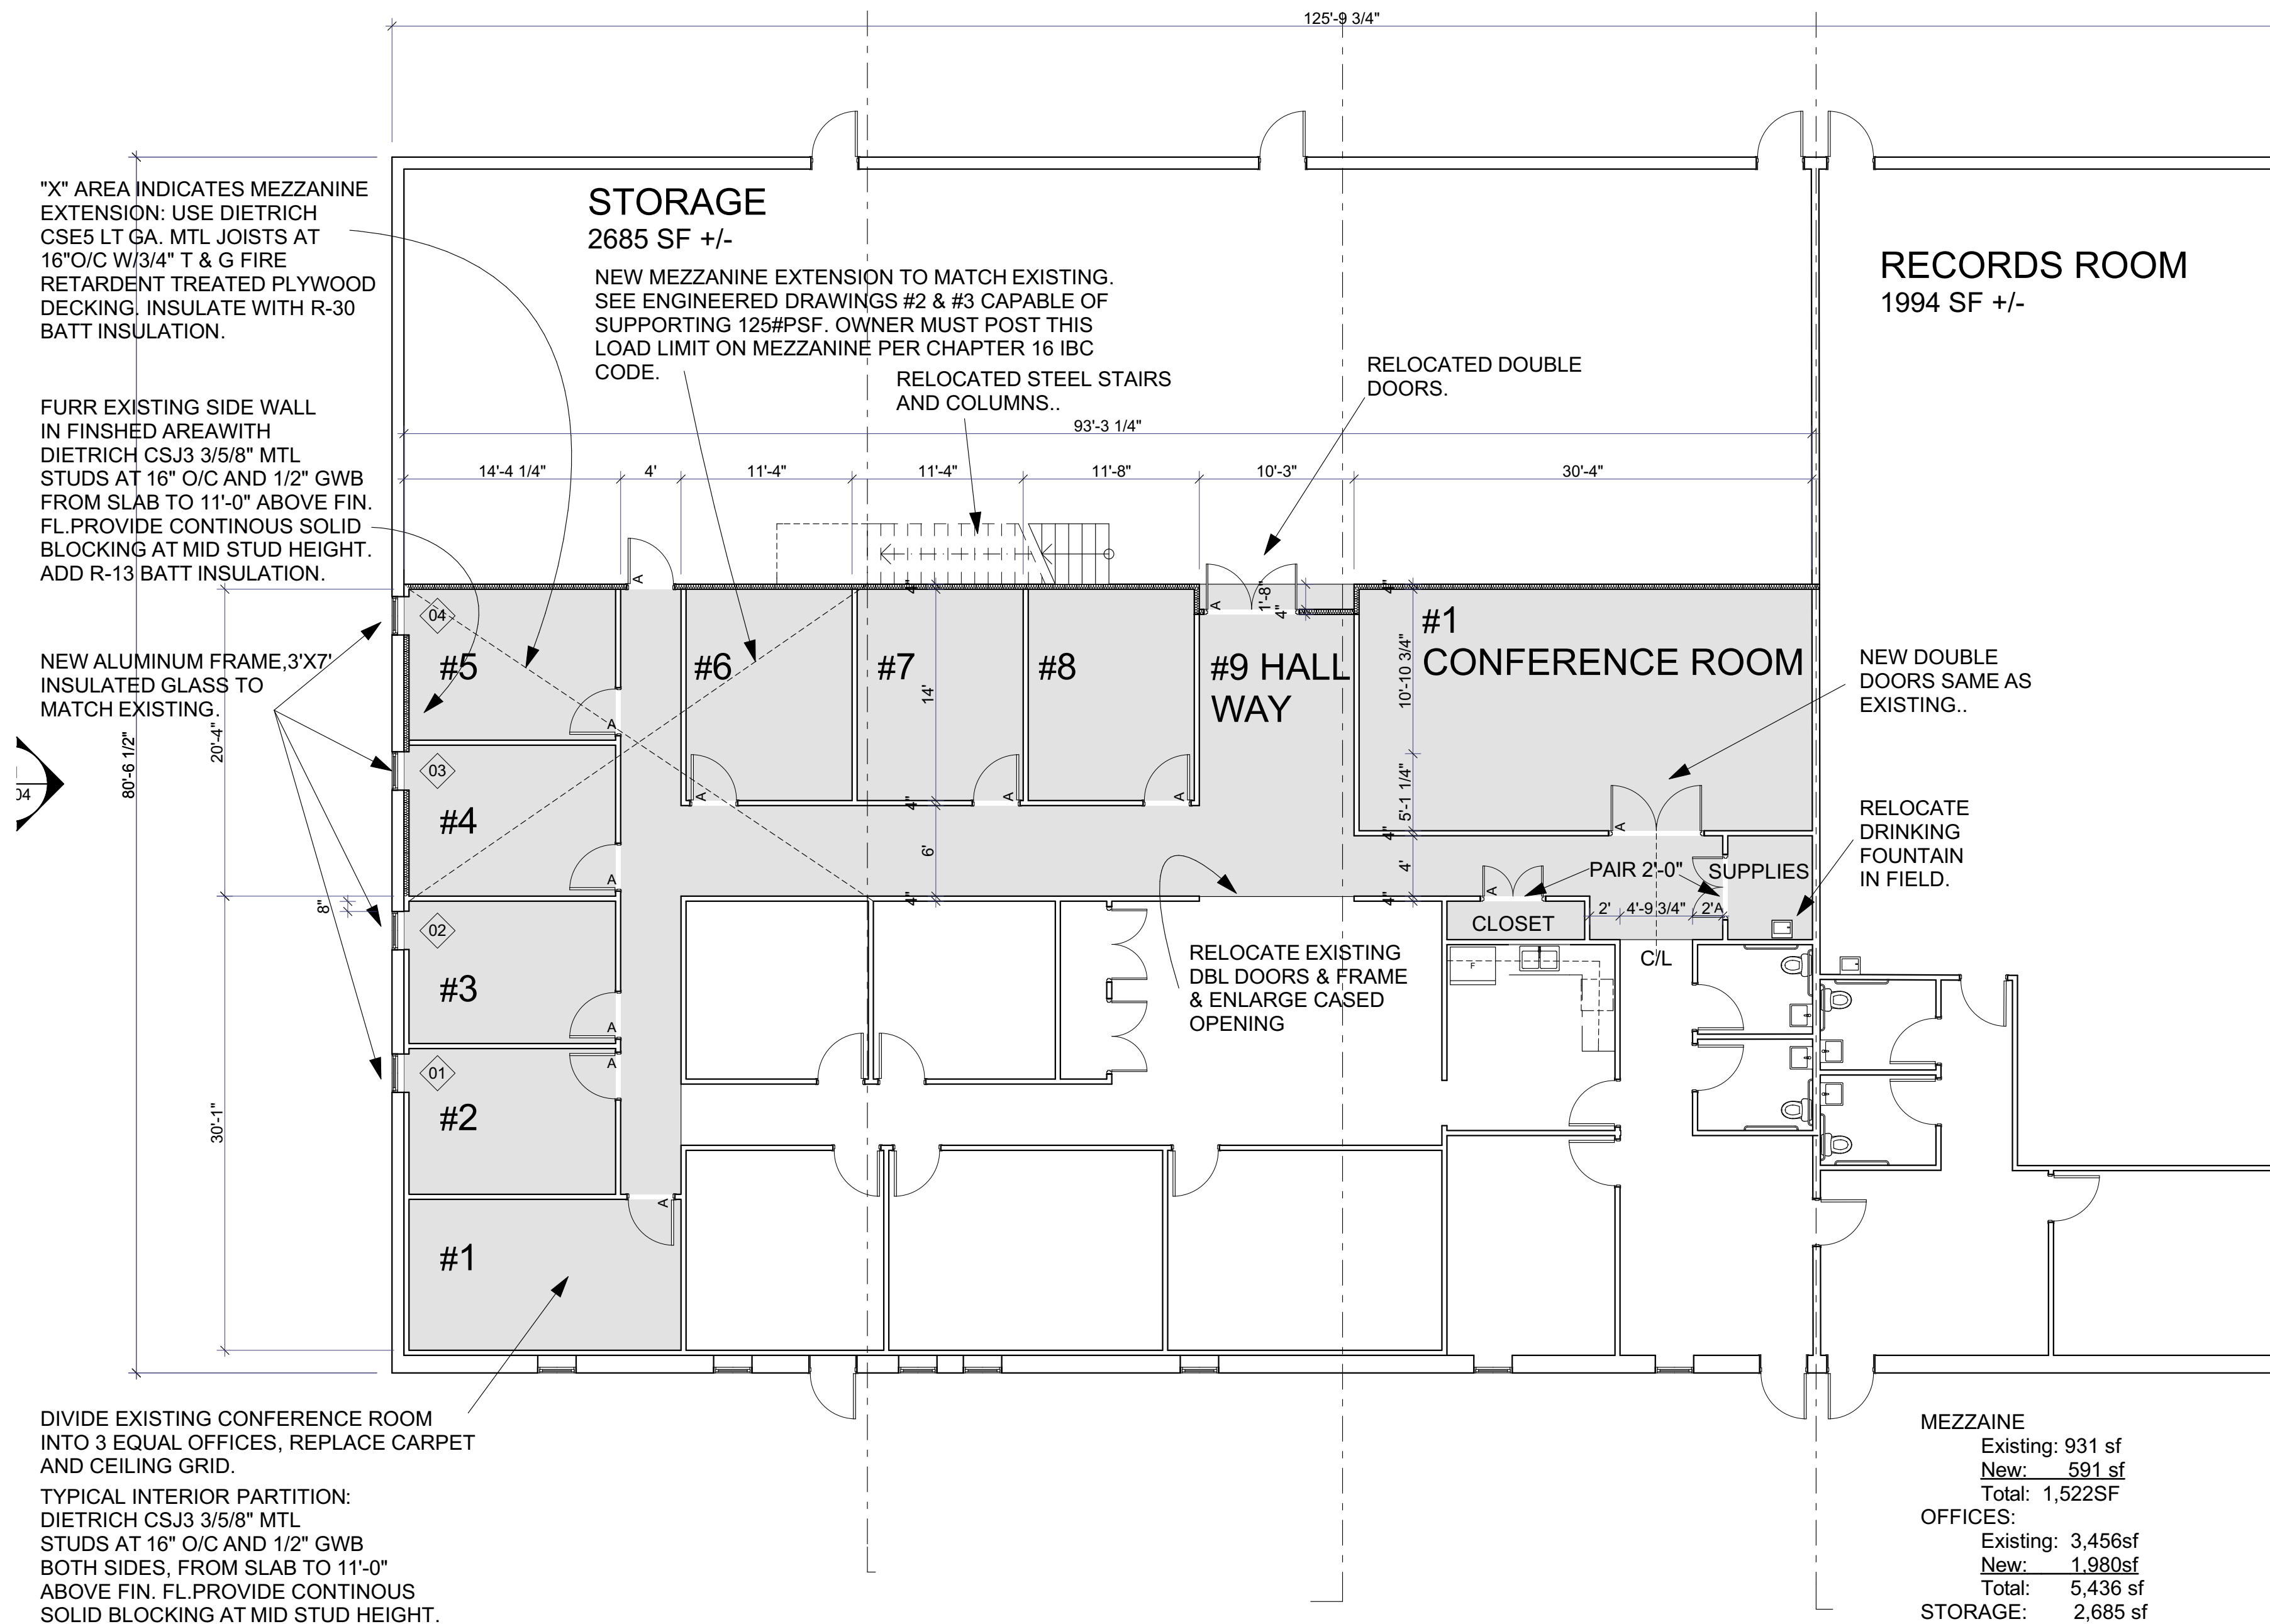


NOTES

1. All doors to be 3' x 6'-8" and match existing including ADA approved hardware.
2. Interior wall finishes to match existing. Painted drywall.
3. New acoustical tile ceilings to match existing. Individual tile layout per room, walls extend 6" above ceiling.
4. Floor finishes as selected by owner.
5. Insulate all new ceiling areas with R-30 batt insulation. Consider adding additional "BLOWN" insulation over entire new and existing area when all work is done.

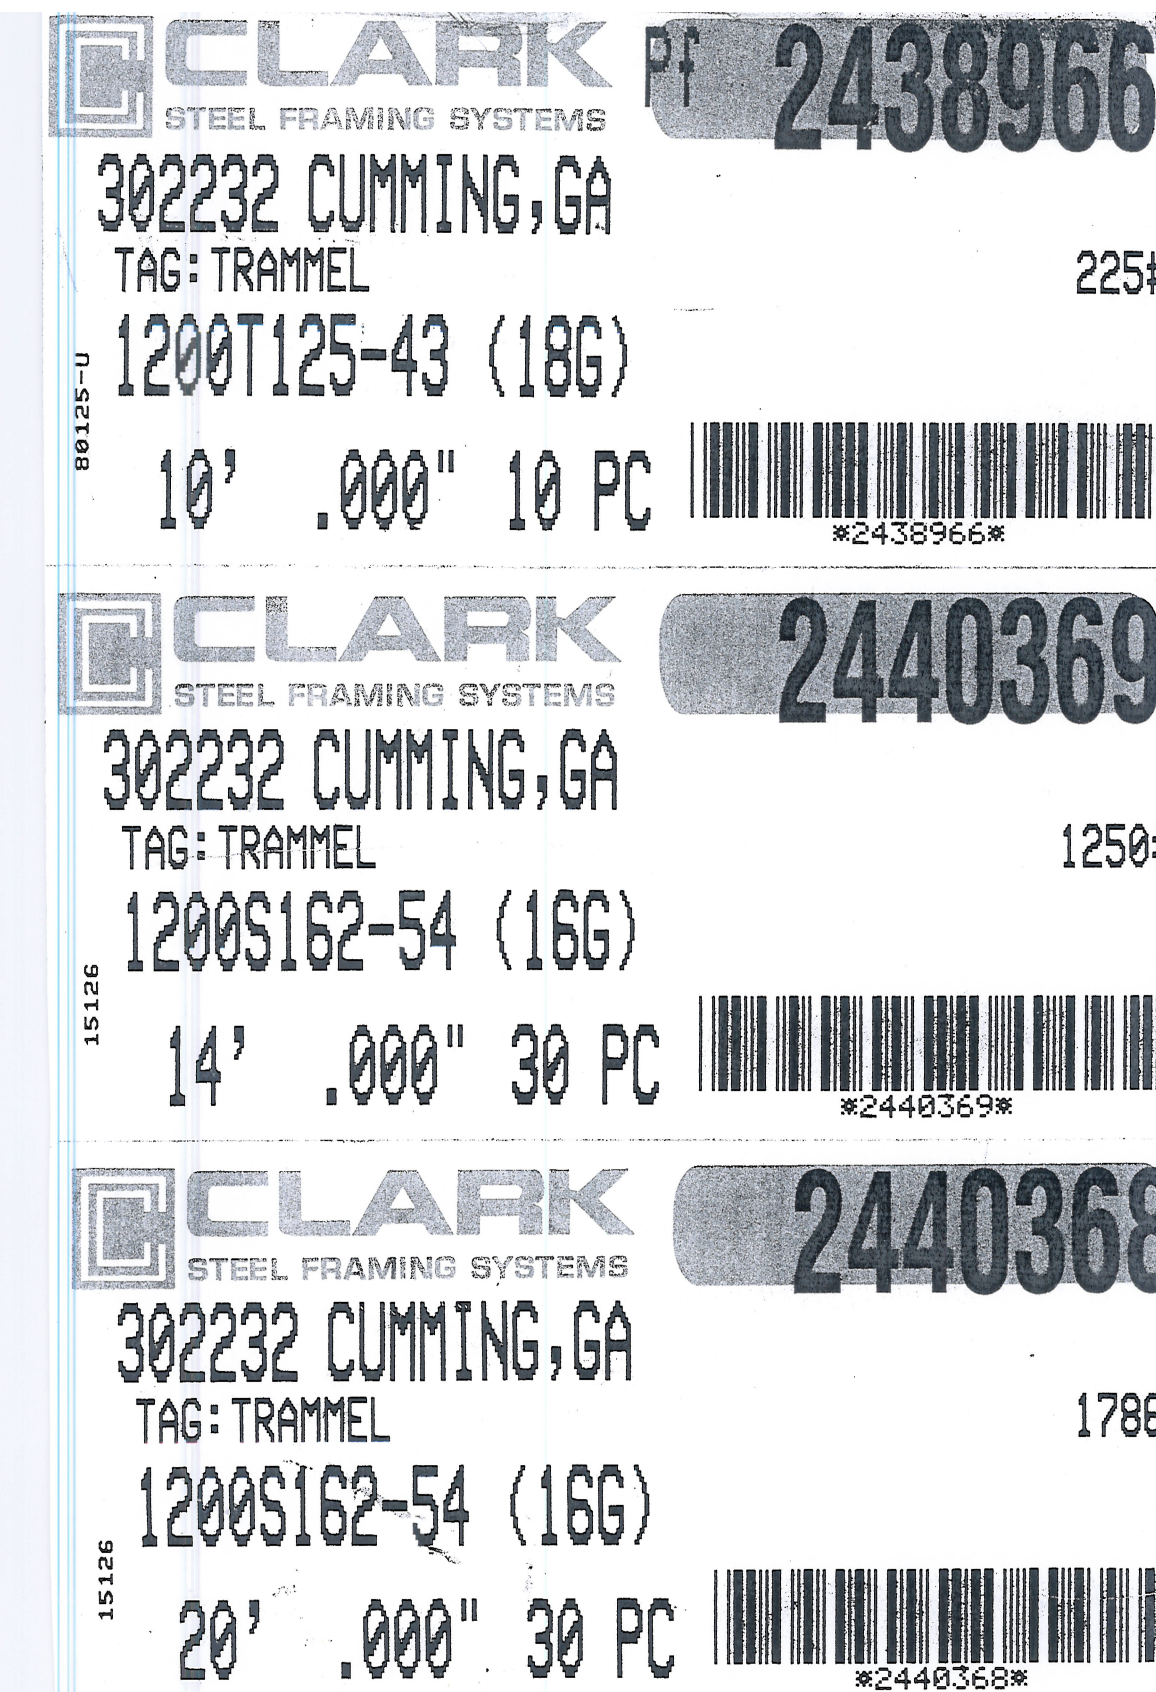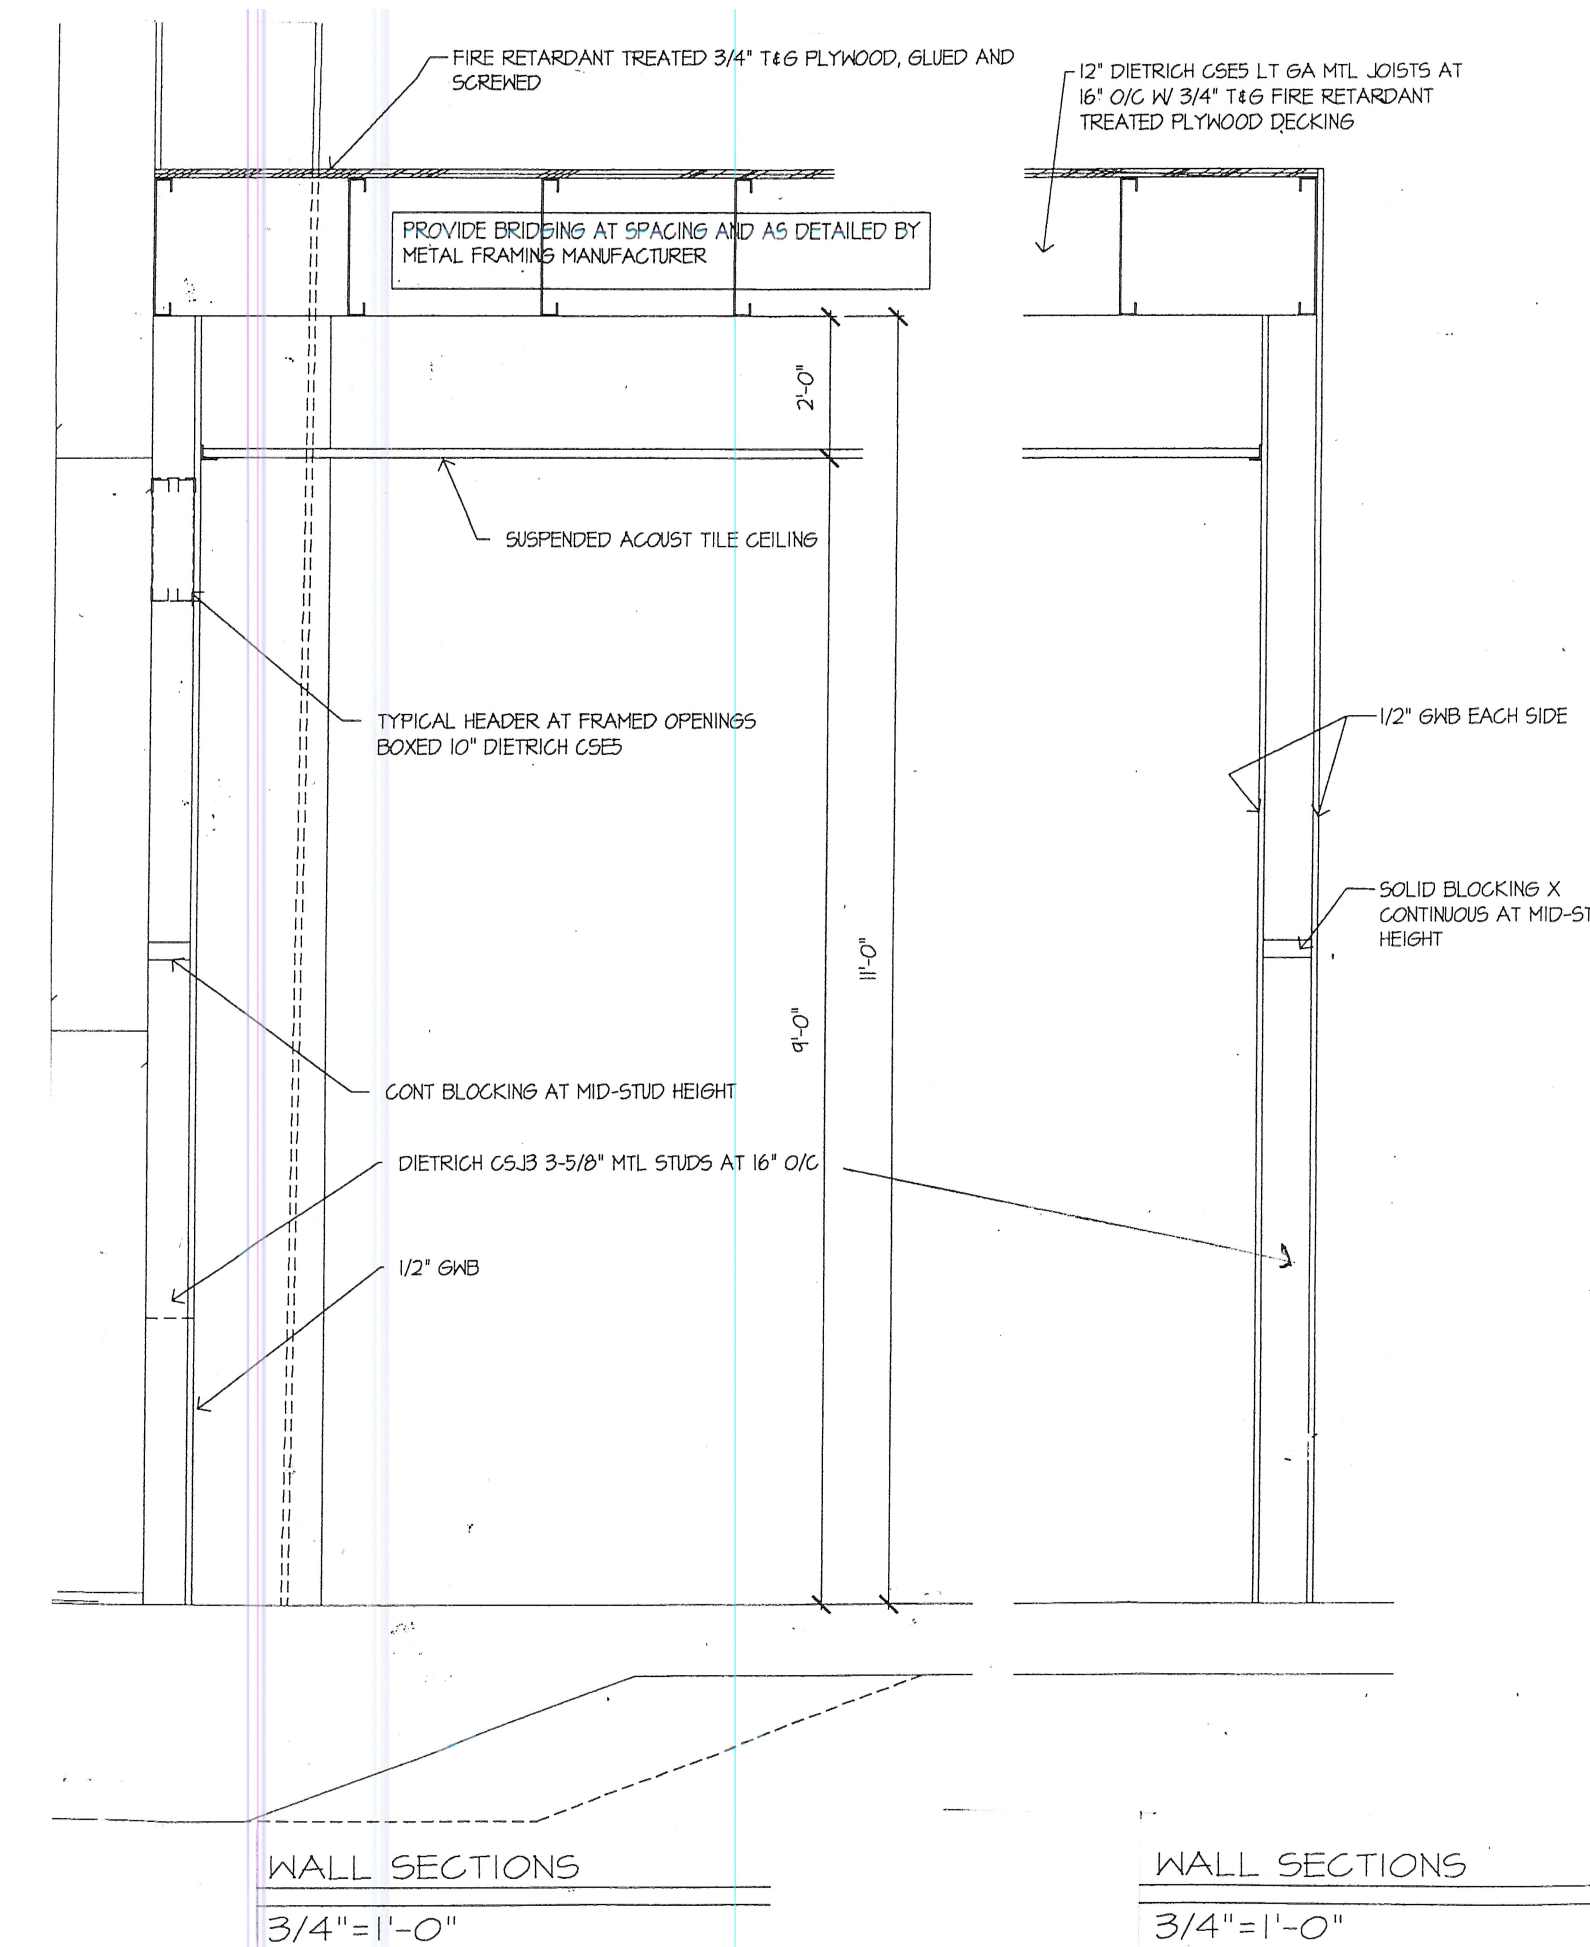


SUBMIT FOR CONSTRUCTION 4.28.16

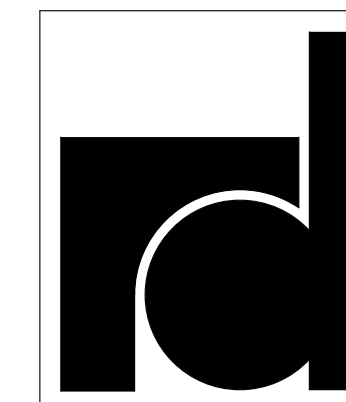 

rjd
architect,
llc

231 VAUGHAN DRIVE
ALPHARETTA, GA. 30009
OFFICE: (770) 751-3393
CELL: (770) 722-1965
E-Mail:
rjdarchitect@mindspring.com

COPYRIGHT:
THIS DRAWING AS AN INSTRUMENT OF SERVICE
SHALL REMAIN THE PROPERTY OF RJD ARCHITECT, LLC.
AND SHALL NOT BE REPRODUCED, PUBLISHED, IN WHOLE
OR IN PART OR USED IN ANY WAY WITHOUT THE
WRITTEN PERMISSION OF RJD ARCHITECT, LLC.
COPYRIGHT 2016 ©

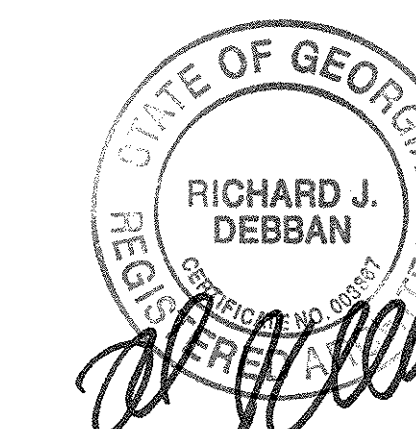

RMR MECHANICAL

4665 CHURCH
ROAD
CUMMING,
30028

RMR MECHANICAL, INC.

4665 CHURCH
ROAD CUMMING
GA 30028 USA
CUMMING, USA
30028

MARK	DATE	DESCRIPTION


PROJECT NO: #Project Code
MODEL FILE:
Existing floor plan scaled 3.21.16.pln
DRAWN BY: #CAD Technician Full Name
COPYRIGHT:

SHEET TITLE
1ST FLOOR PLAN PROPOSED


A-102

SHEET 3 OF 10

D:\Server\Doc\PROJECTS-2016\2016-05 RMR\ARCH\CAD\PLN FILES\Existing floor plan scaled 3.21.16.pln

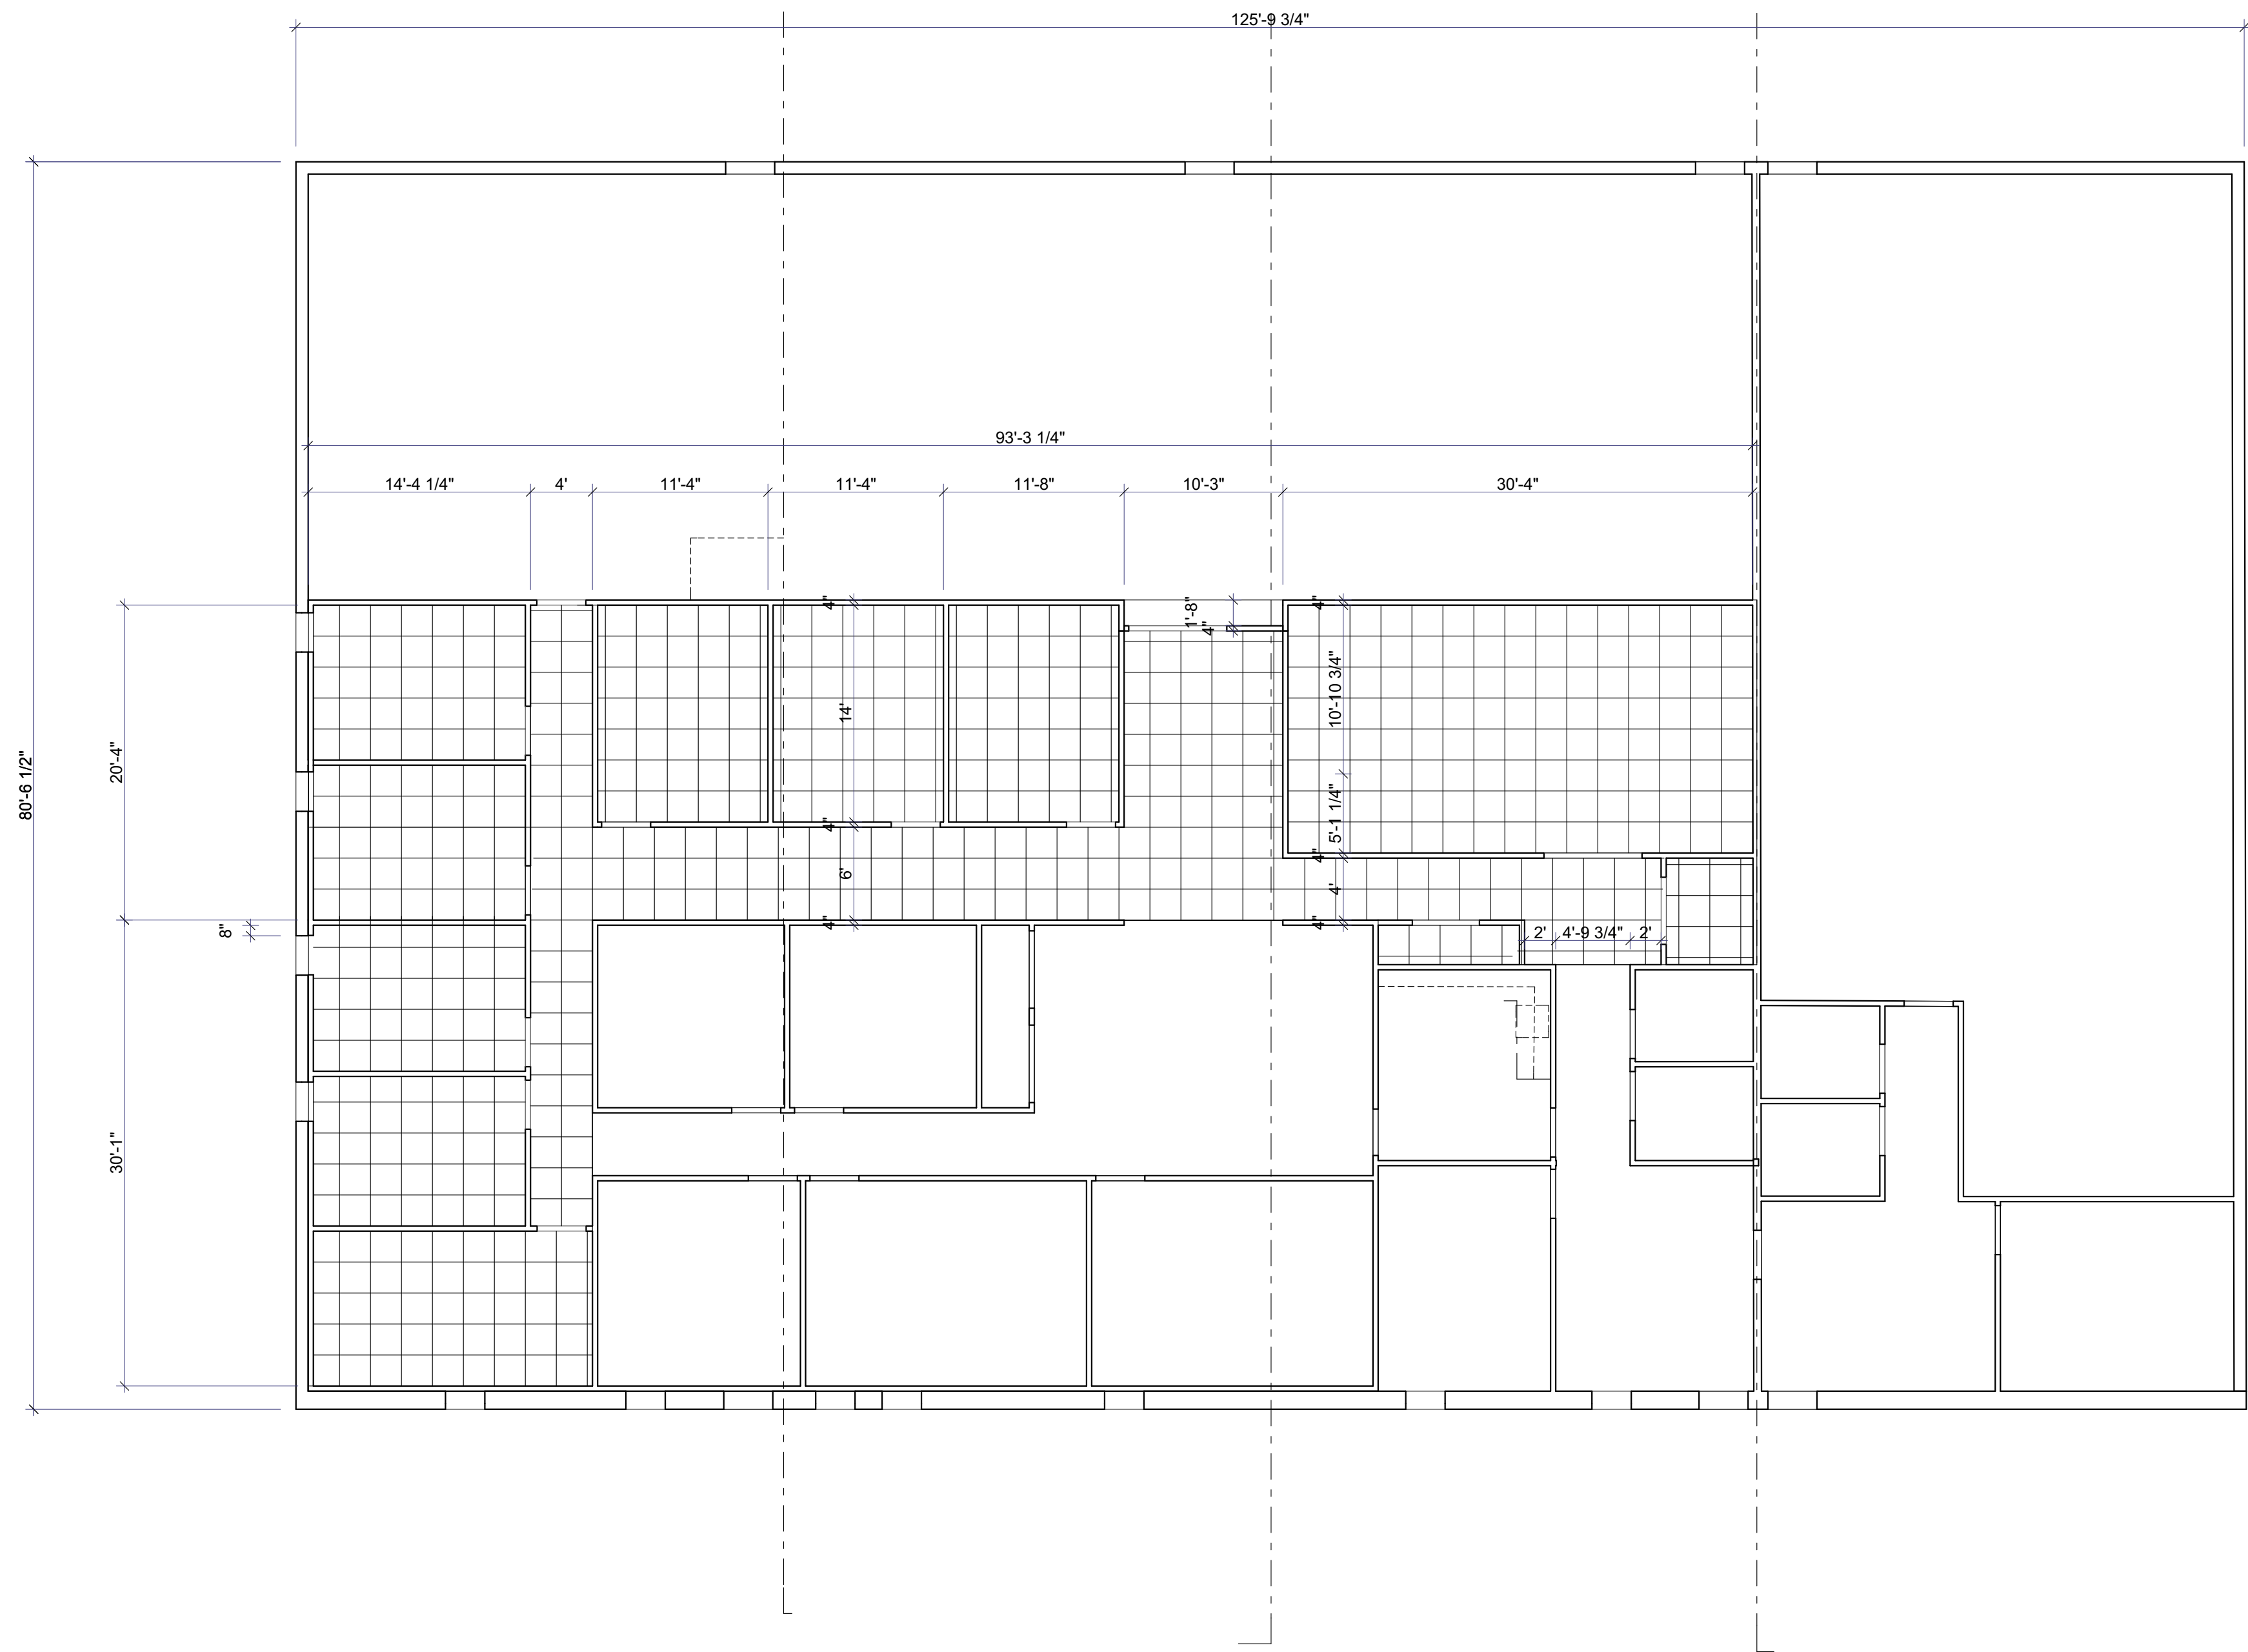


4 1st FLOOR CEILING PLAN
SCALE: 1/8" = 1'-0"
0 4' 8' 16'

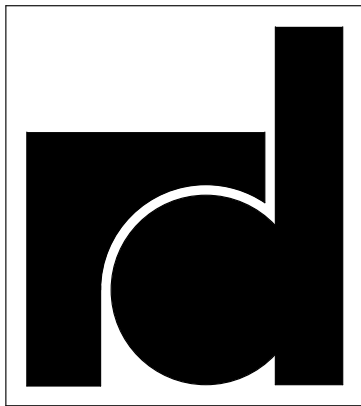

rjd
architect,
llc
231 VAUGHAN DRIVE
ALPHARETTA, GA. 30009
OFFICE: (770) 751-3393
CELL: (770) 722-1965
E-Mail:
rjdarchitect@mindspring.com

COPYRIGHT:
THIS DRAWING AS AN INSTRUMENT OF SERVICE
SHALL REMAIN THE PROPERTY OF RJD ARCHITECT, LLC.
AND SHALL NOT BE REPRODUCED, PUBLISHED, IN WHOLE
OR IN PART OR USED IN ANY WAY WITHOUT THE
WRITTEN PERMISSION OF RJD ARCHITECT, LLC.
COPYRIGHT 2016 ©

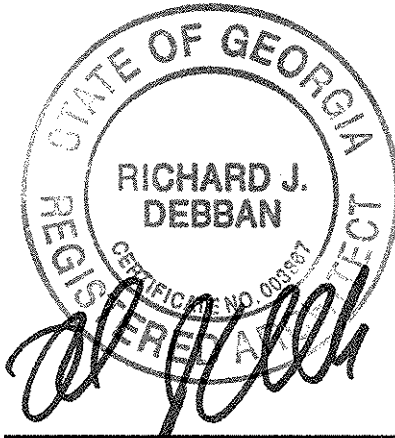

RMR MECHANICAL

4665 CHURCH
ROAD
CUMMING,
30028

RMR MECHANICAL, INC.

4665 CHURCH
ROAD CUMMING
GA 30028 USA
CUMMING, USA
30028

MARK	DATE	DESCRIPTION

PROJECT NO: #Project Code
MODEL FILE:
Existing floor plan scaled 3.21.16.pln
DRAWN BY: #CAD Technician Full Name
COPYRIGHT:

SHEET TITLE
REFLECTED CEILING PLAN