



Available ~ 4000 sq ft

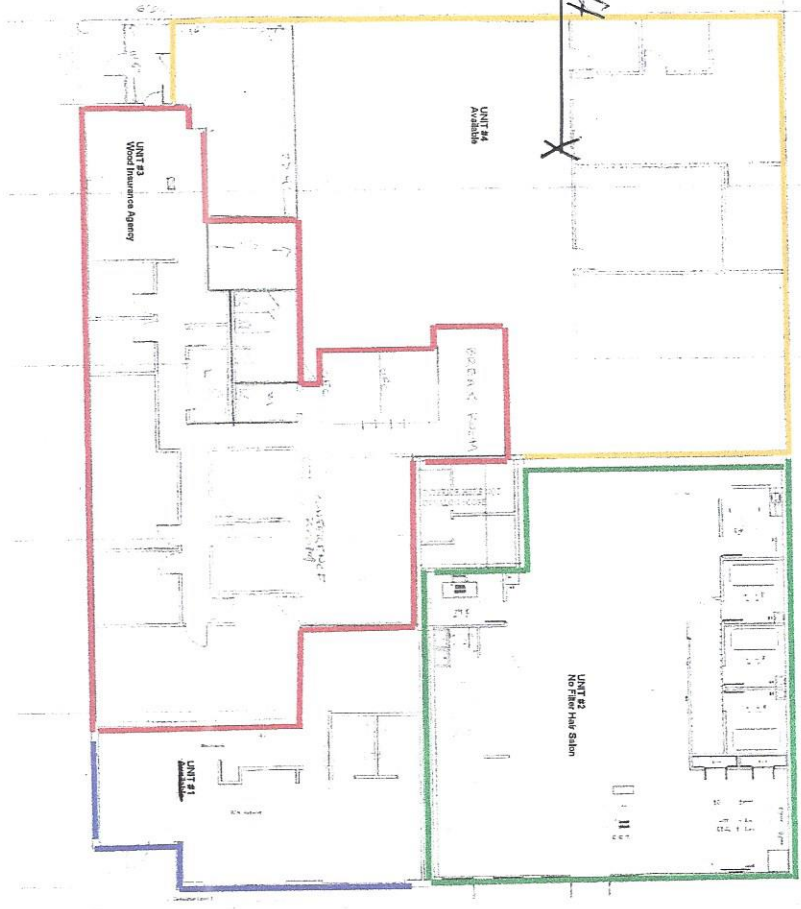

1st Floor Plan - Elevator 2

141 Summit St. Peabody

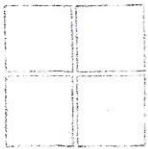

J.H. Moran & Co., Inc.
 Architects
 1000 Main Street, Peabody, MA
 01961-1111
 (978) 532-2100
 FAX: (978) 532-2101

Project: 141 Summit St.
 Unit: 1st Floor Plan
 Date: 10/1/04
 Drawn By: JHM

Scale: 1/8" = 1'-0"

1st Floor Plan

EX1