


34 Scotch Rd

APPROX. FLOOR AREA = 3,645 SF

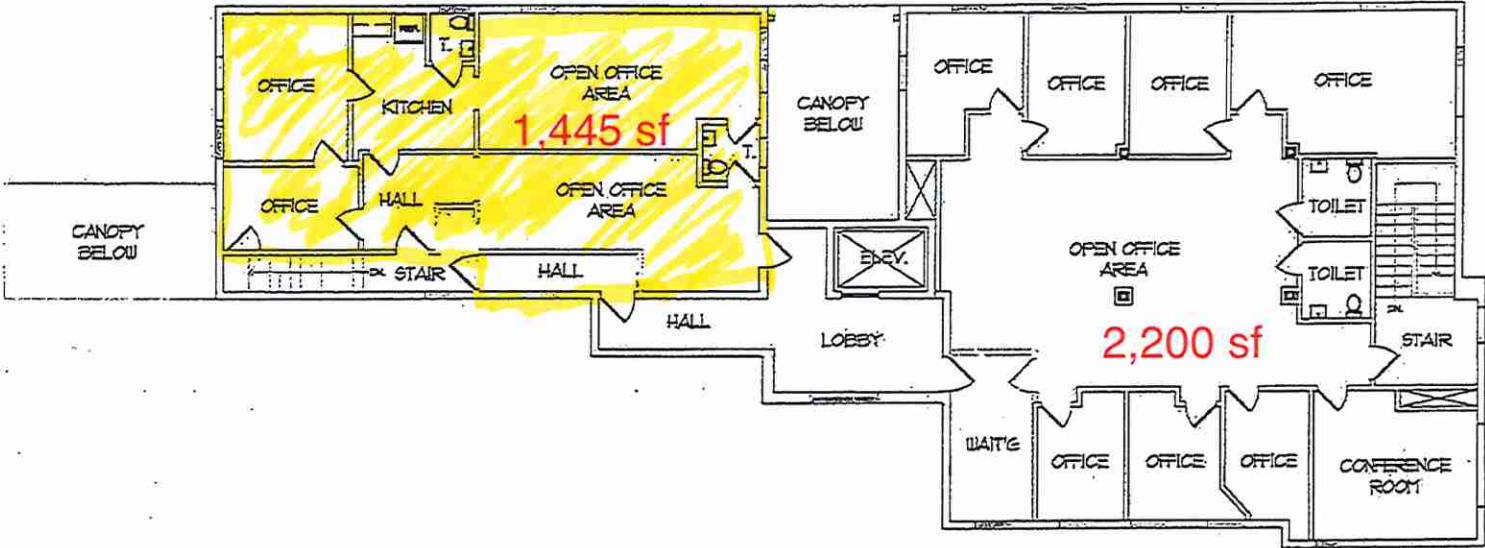

EXISTING 2ND FLOOR PLAN  
SCALE: 3/8" = 1'-0"