




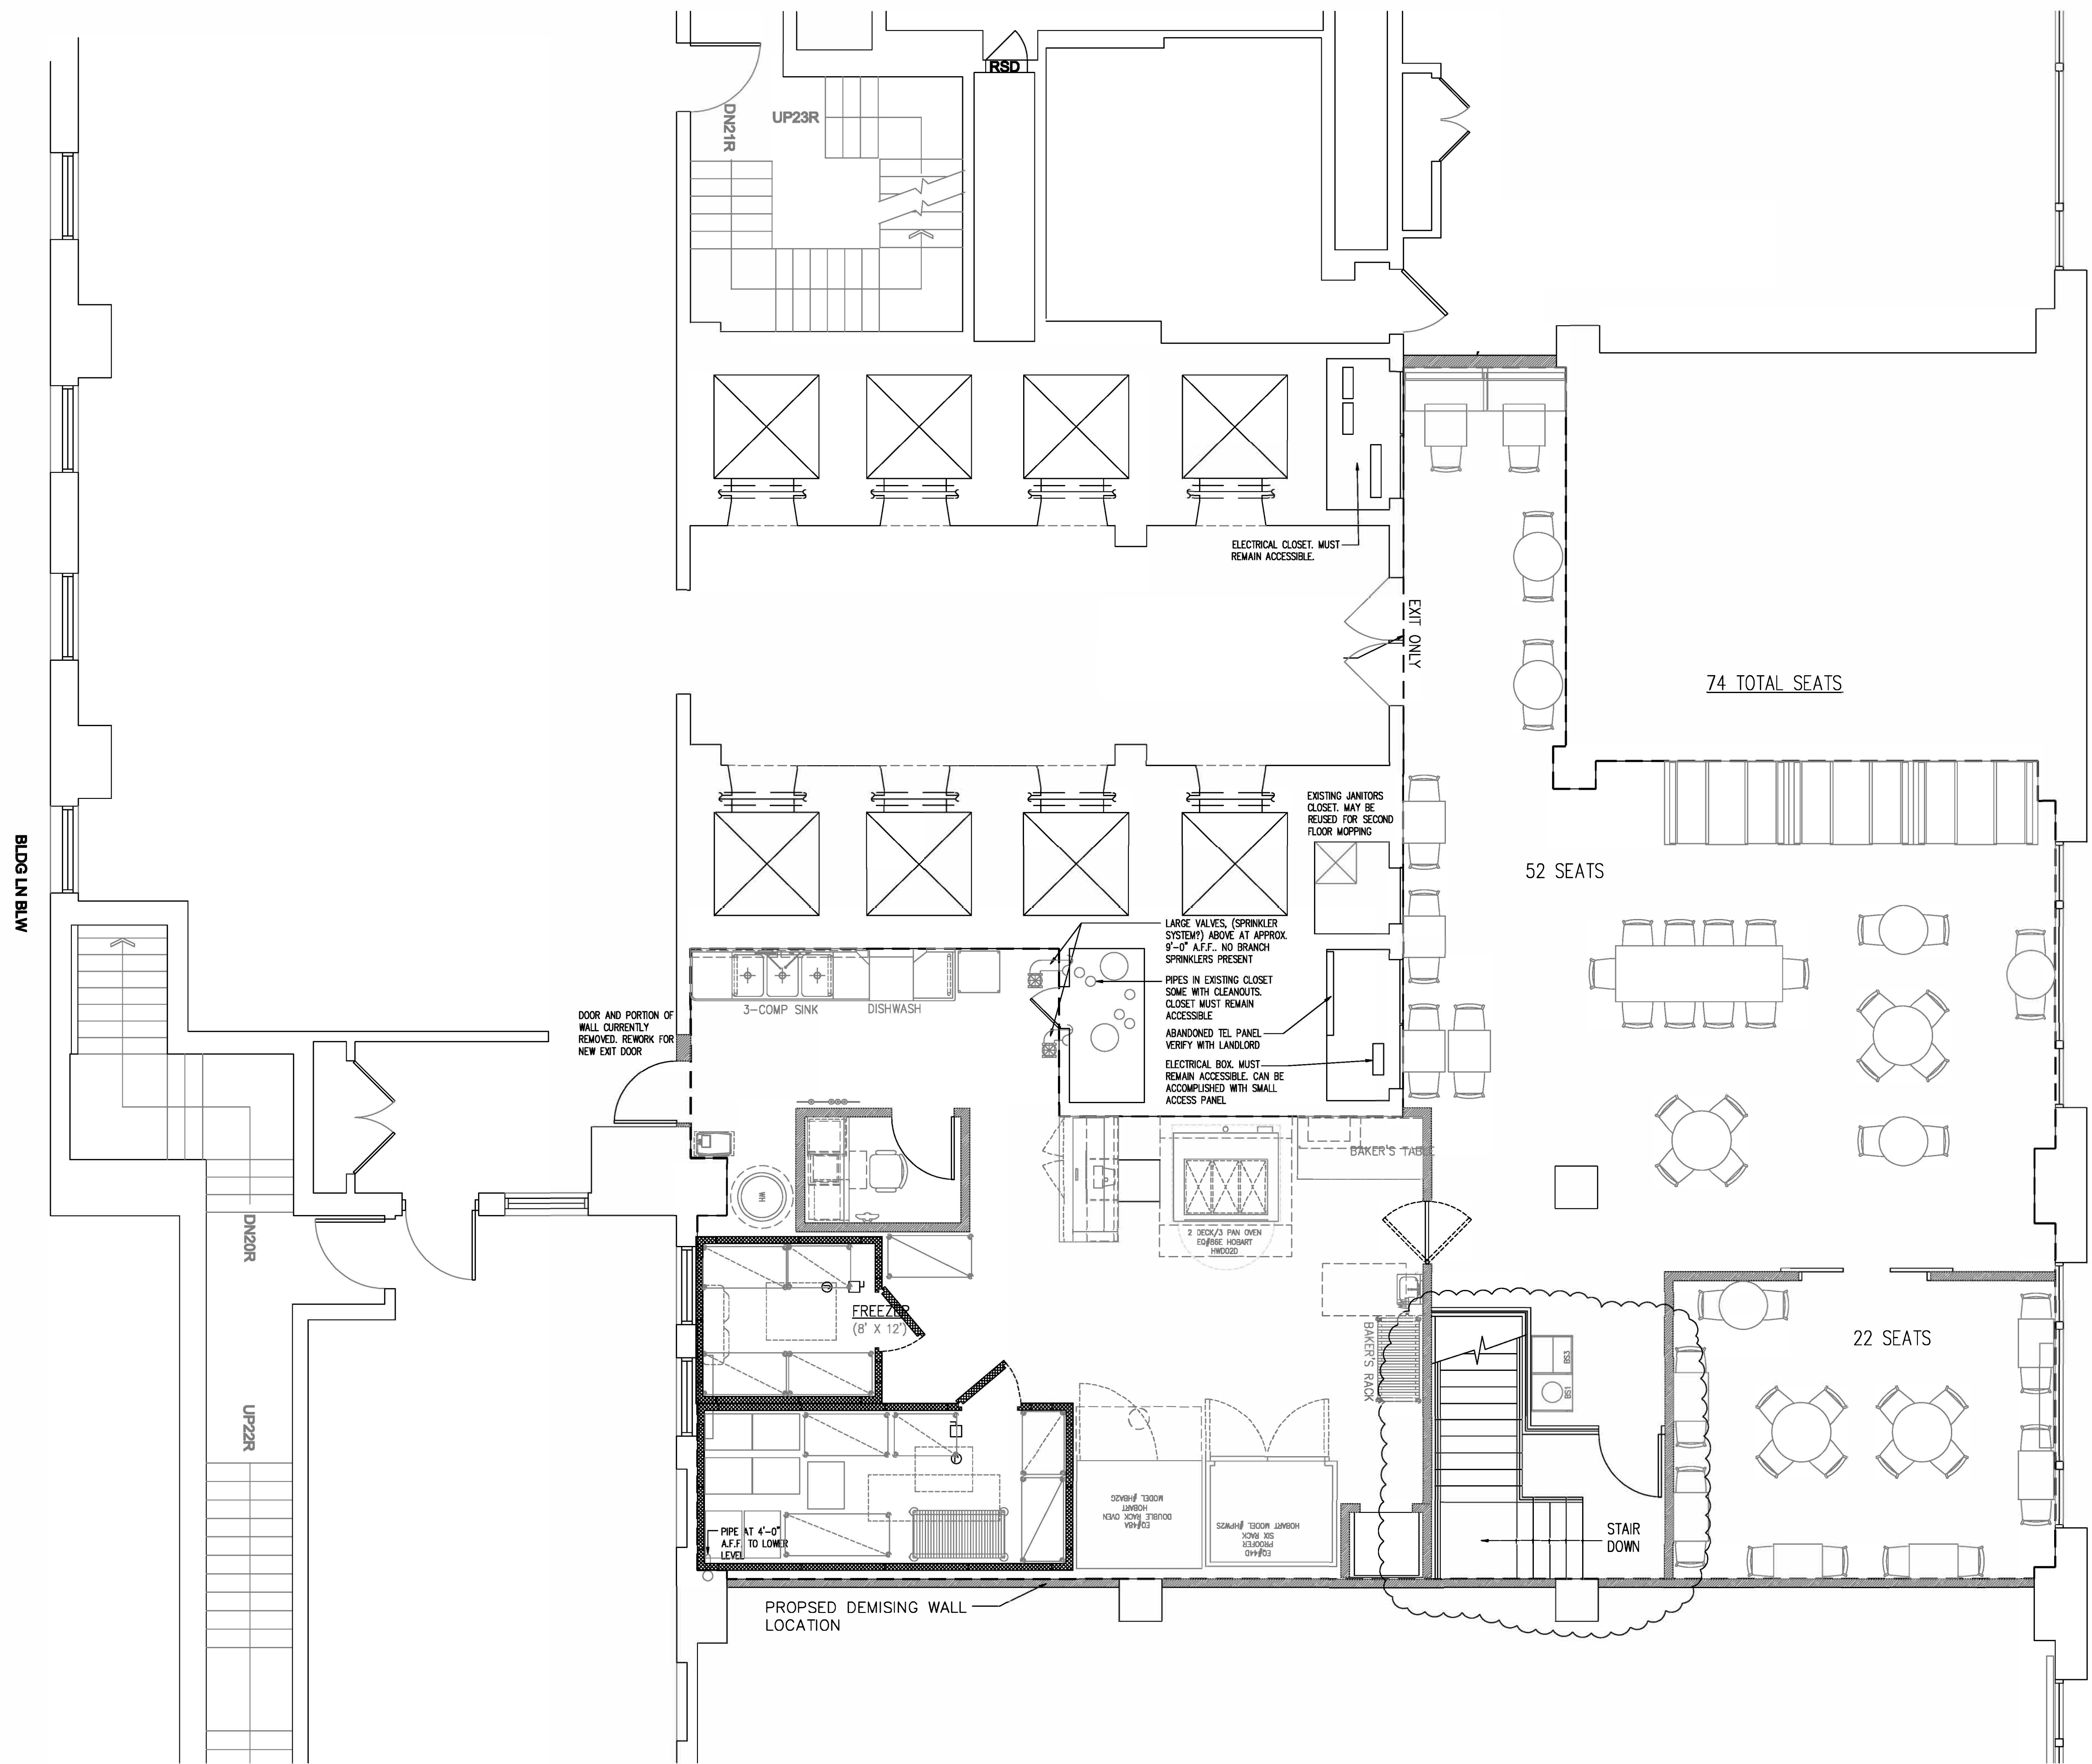

SECOND FLOOR PLAN SCALE: 1/4" = 1'

