



THIS DRAWING AND THE DESIGN SHOWN THEREON ARE PROPERTY OF STUDIO 2LR, INC. THE REPRODUCTION, COPYING, OR OTHER USE OF THIS DRAWING WITHOUT WRITTEN CONSENT OF STUDIO 2LR, INC. IS PROHIBITED AND INFRINGEMENTS WILL BE SUBJECT TO LEGAL ACTION.

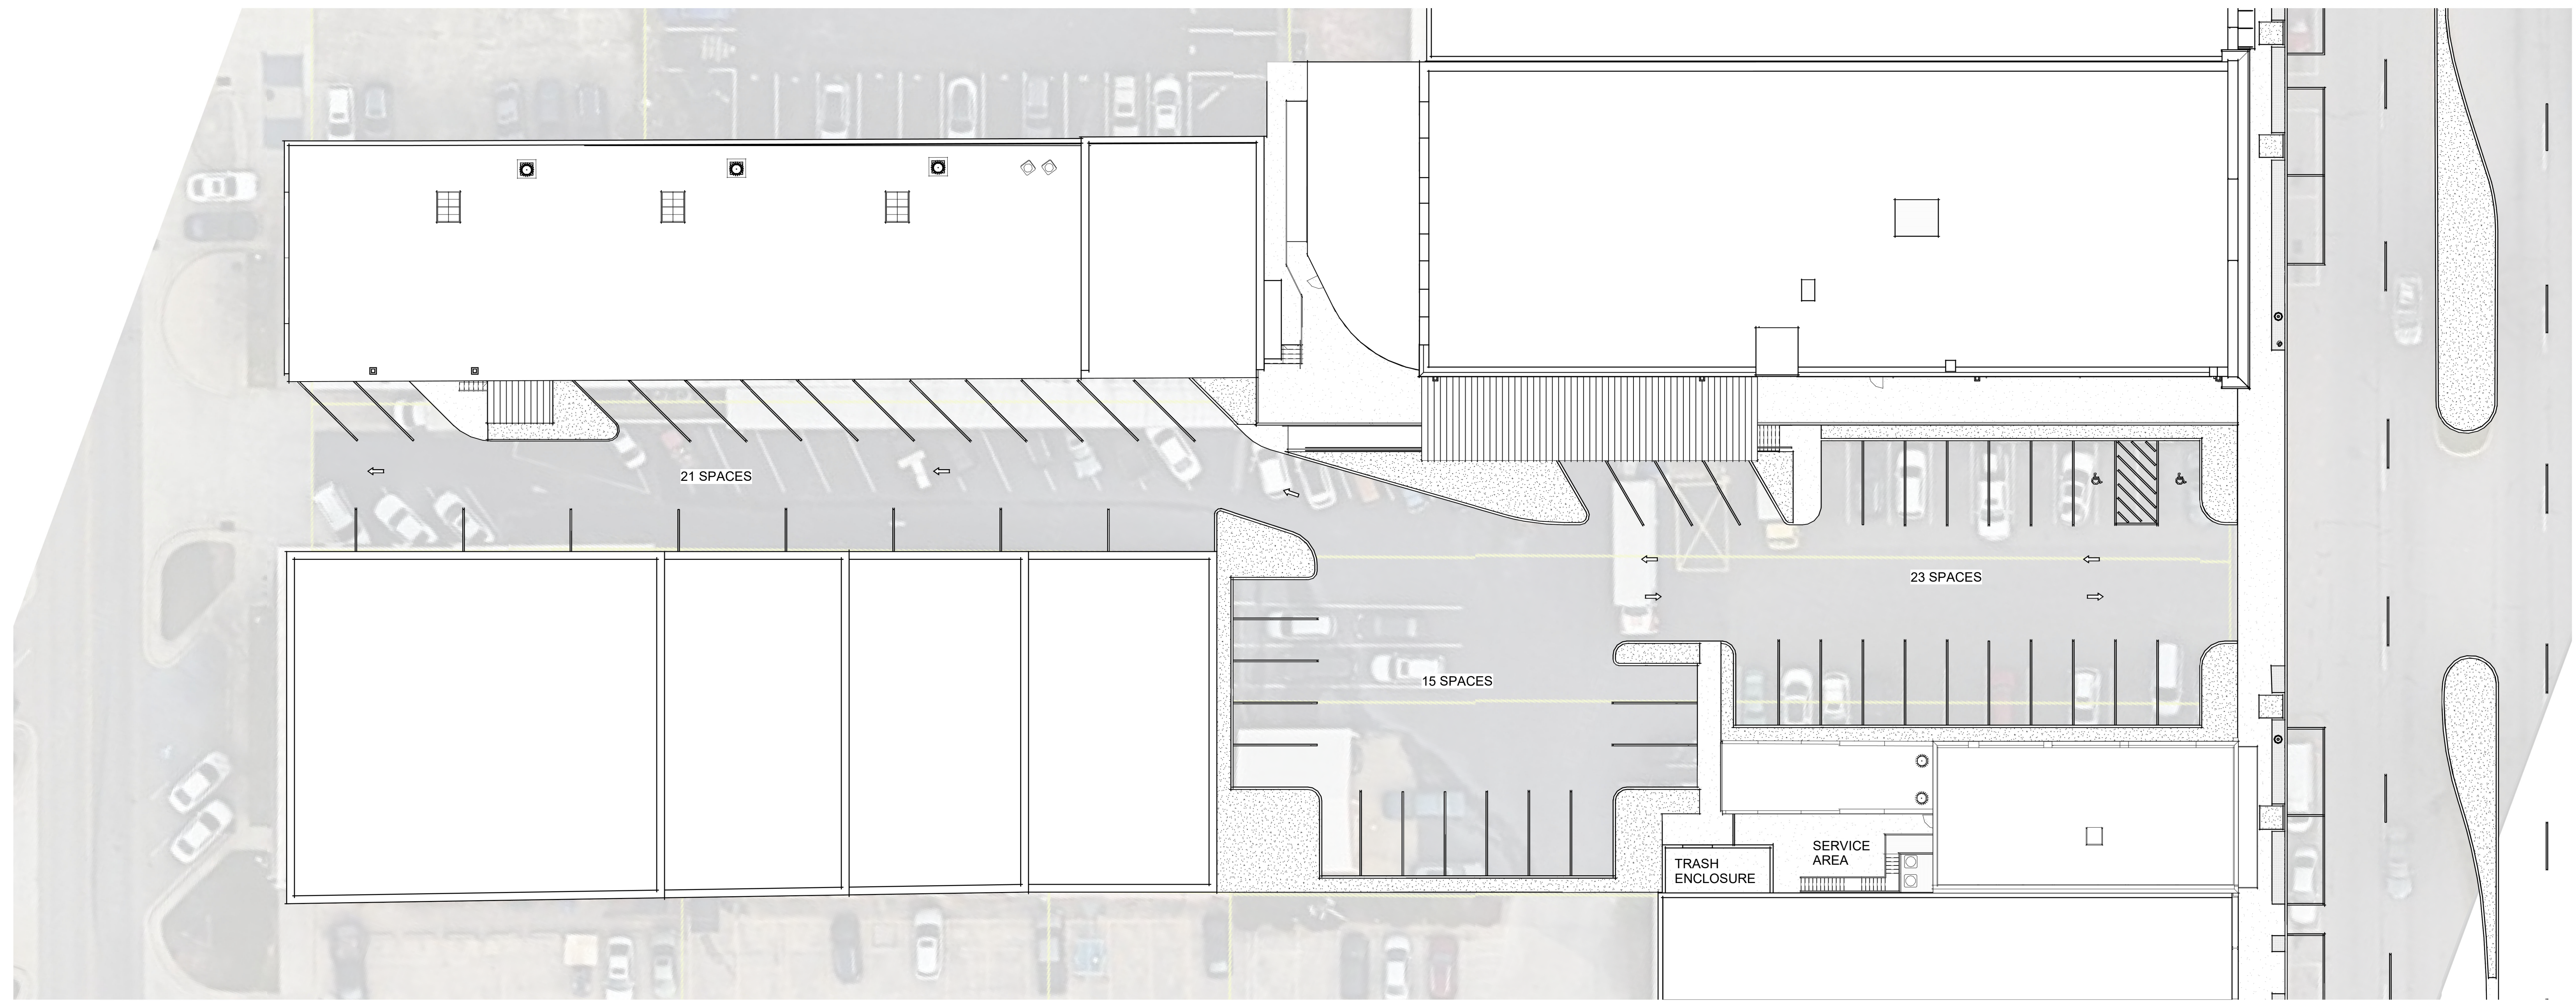

1 SITE PLAN PRESENTATION
1/16" = 1'-0"

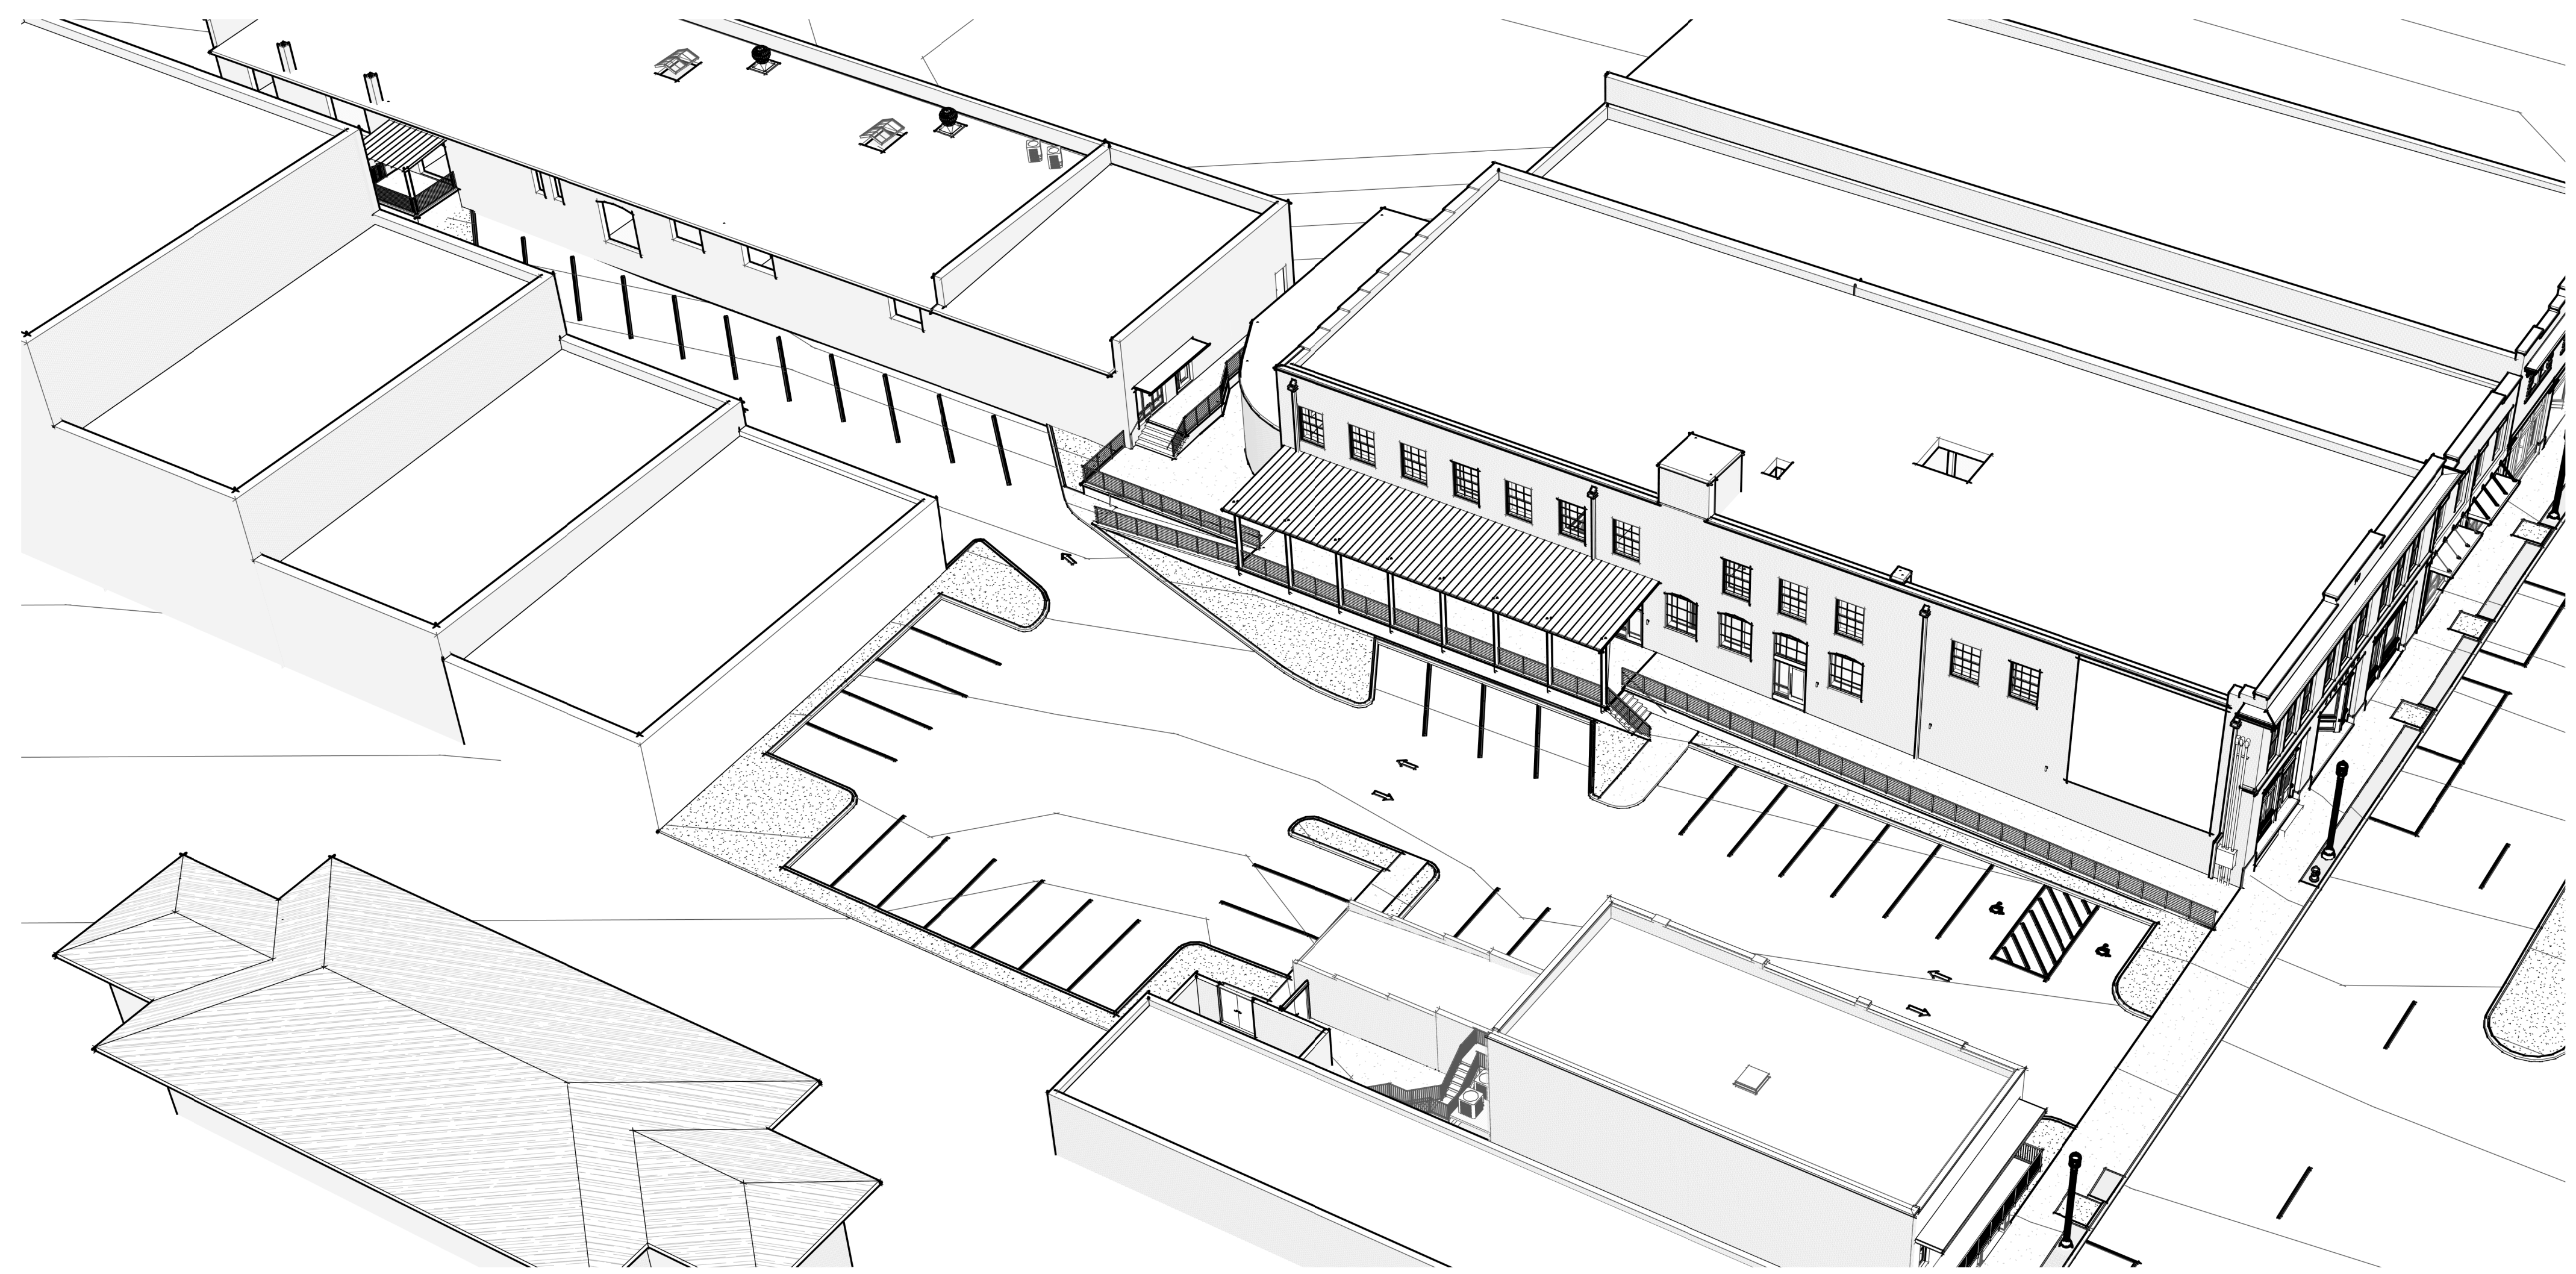

2 AERIAL VIEW

PRELIMINARY DESIGN

STUDIO 2LR, INC.
2428 MAIN STREET
COLUMBIA, SC 29201
PHONE: 803.733.8900
STUDIO2LR.COM

STUDIO 2LR | ARCHITECTURE + INTERIORS

CLIENT NAME
AVANT HOLDINGS
PROJECT NAME
911/919 GERVAIS + 914 LADY

LOCATION
COLUMBIA, SOUTH CAROLINA

REVISIONS		
NO.	DATE	DESCRIPTION

PROJECT NUMBER 24030

SHEET NUMBER
A100

SHEET NAME
SITE PLAN

DATE 5/14/2025

5/14/2025 5:00:37 PM