



LEGEND

EXISTING WALLS	NEW WALLS	NEW RELOCATED DOOR	N/R
----------------	-----------	--------------------	-----

ISSUE DATES



1	03-23-2022	ISSUE REVIEW
2	03-23-2022	ISSUE REVIEW

ASHFORD ON THE BAYOU
1001 S DAIRY ASHFORD RD
HOUSTON, TX 77077
SUITE 220

PROJECT:	ASHFORD ON THE BAYOU
PLATT SCALE:	1/16" = 1'-0"
CHECKED BY:	WM
FILE NAME:	ASHFORD ON THE BAYOU

SHEET TITLE
SCHEMATIC DESIGN

SHEET NUMBER
SD-1

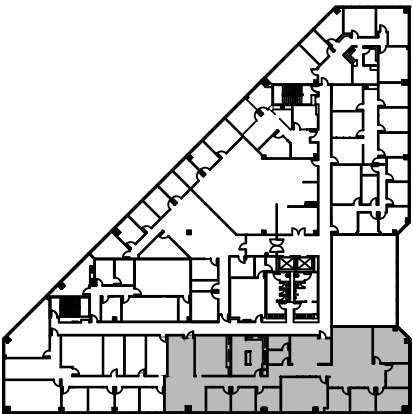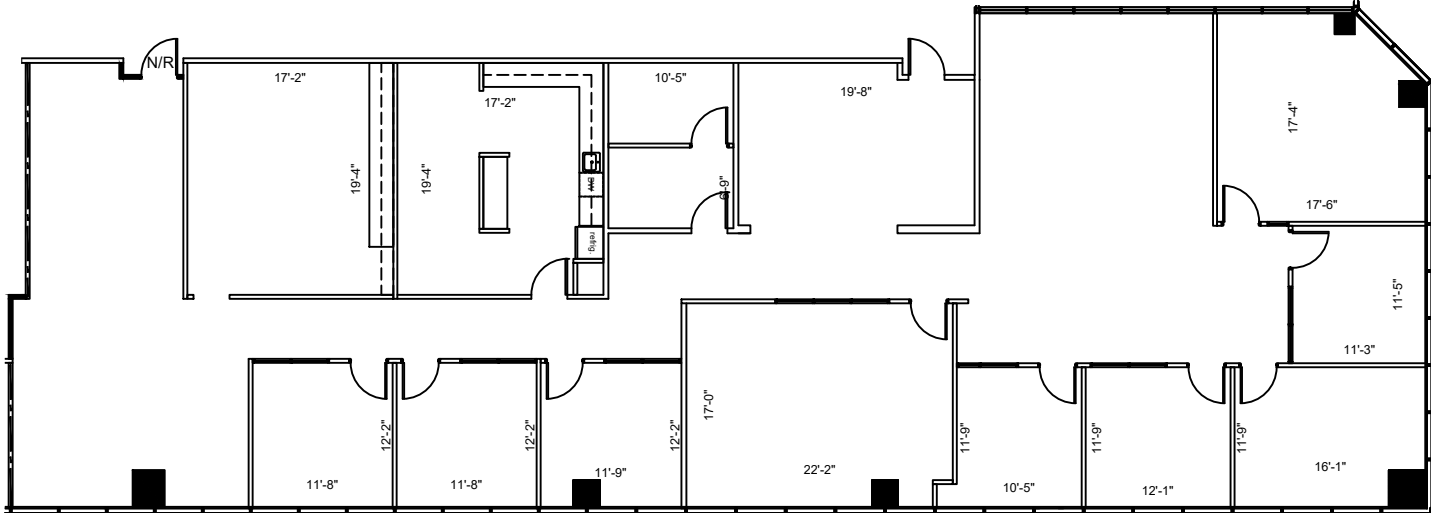

2nd FLOOR
KEY PLAN

1 FLOOR PLAN
SCALE: 1/16"=1'-0"

FLOOR PLANS MAY NOT BE TO SCALE AND MAY NOT REFLECT EXISTING CONDITIONS AND SHALL NOT BE RELIED UPON AS SUCH THESE DRAWINGS ARE DESIGN INTENT AND ARE AN EXHIBIT TO THE LEASE