


1 PARTIAL SECOND FLOOR PLAN - SUITE 201
A-1a SCALE: 1/8"=1'-0"

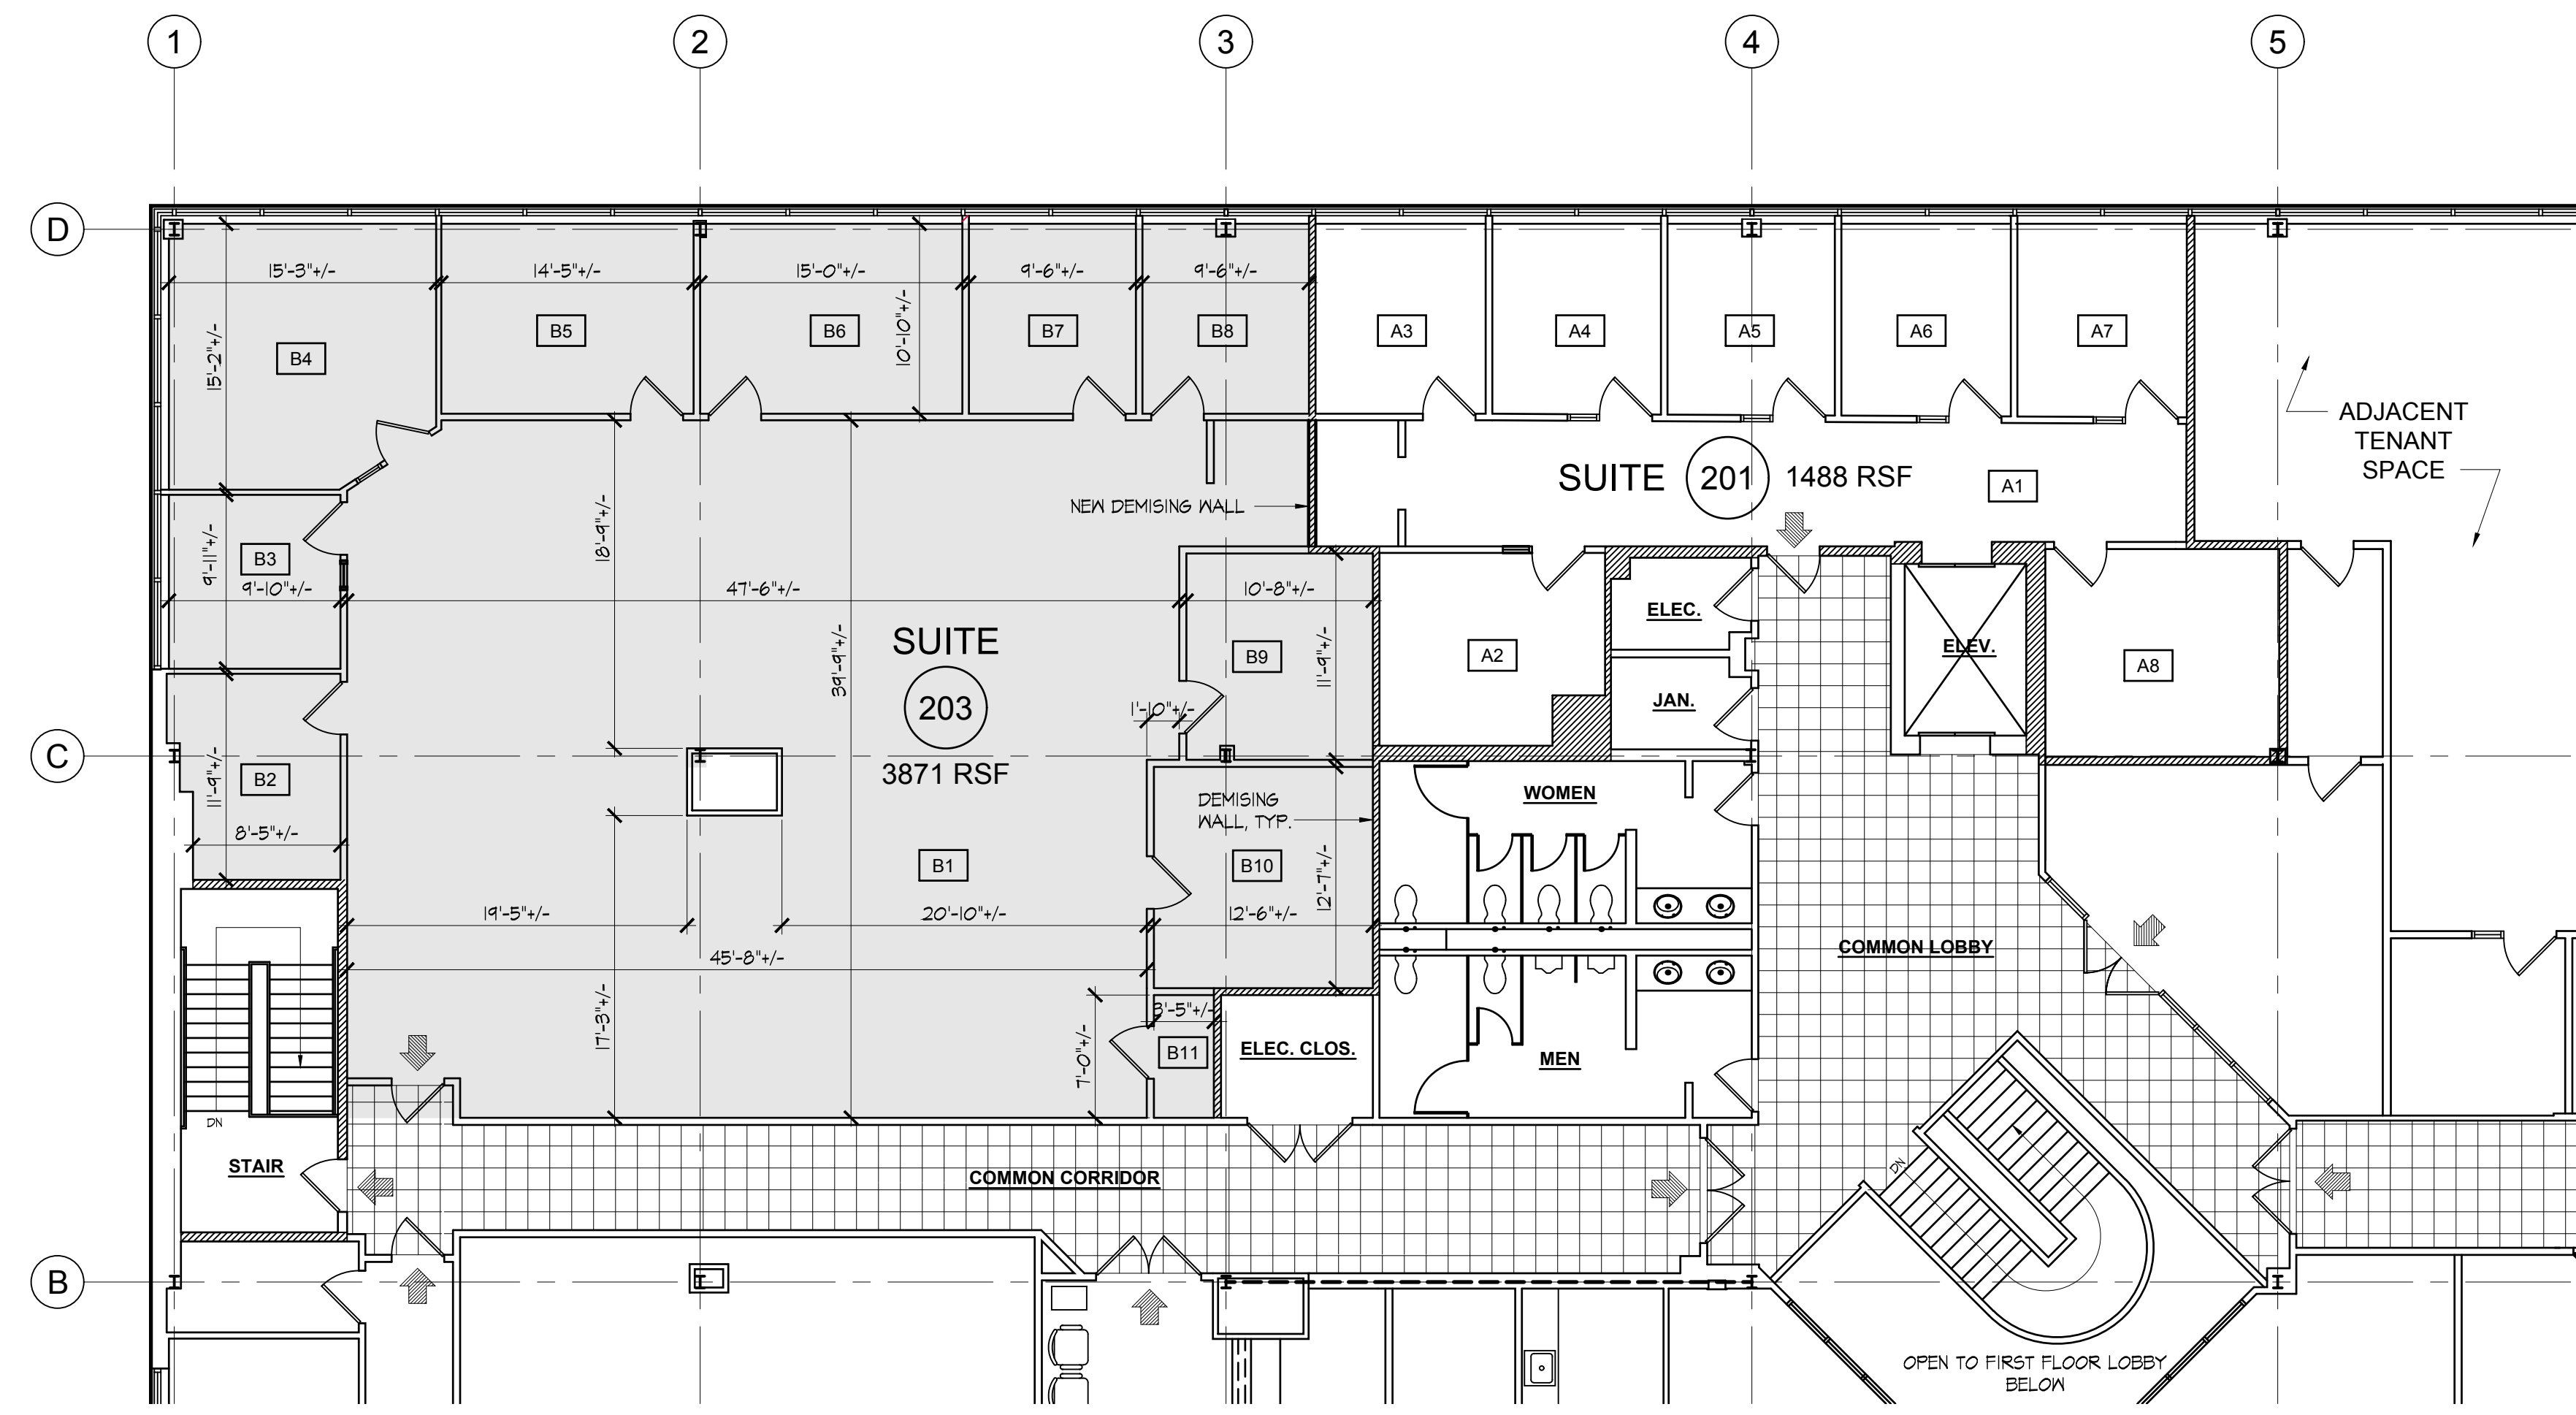

2 PARTIAL SECOND FLOOR PLAN - SUITE 203
A-1a SCALE: 1/8"=1'-0"

DATE:	JULY 12, 2024
SCALE:	1/8" = 1'-0"
DRAWN:	
CHECKED:	
REVISION:	

JOB NO: 2402

DEMISING PLAN

A-1a