


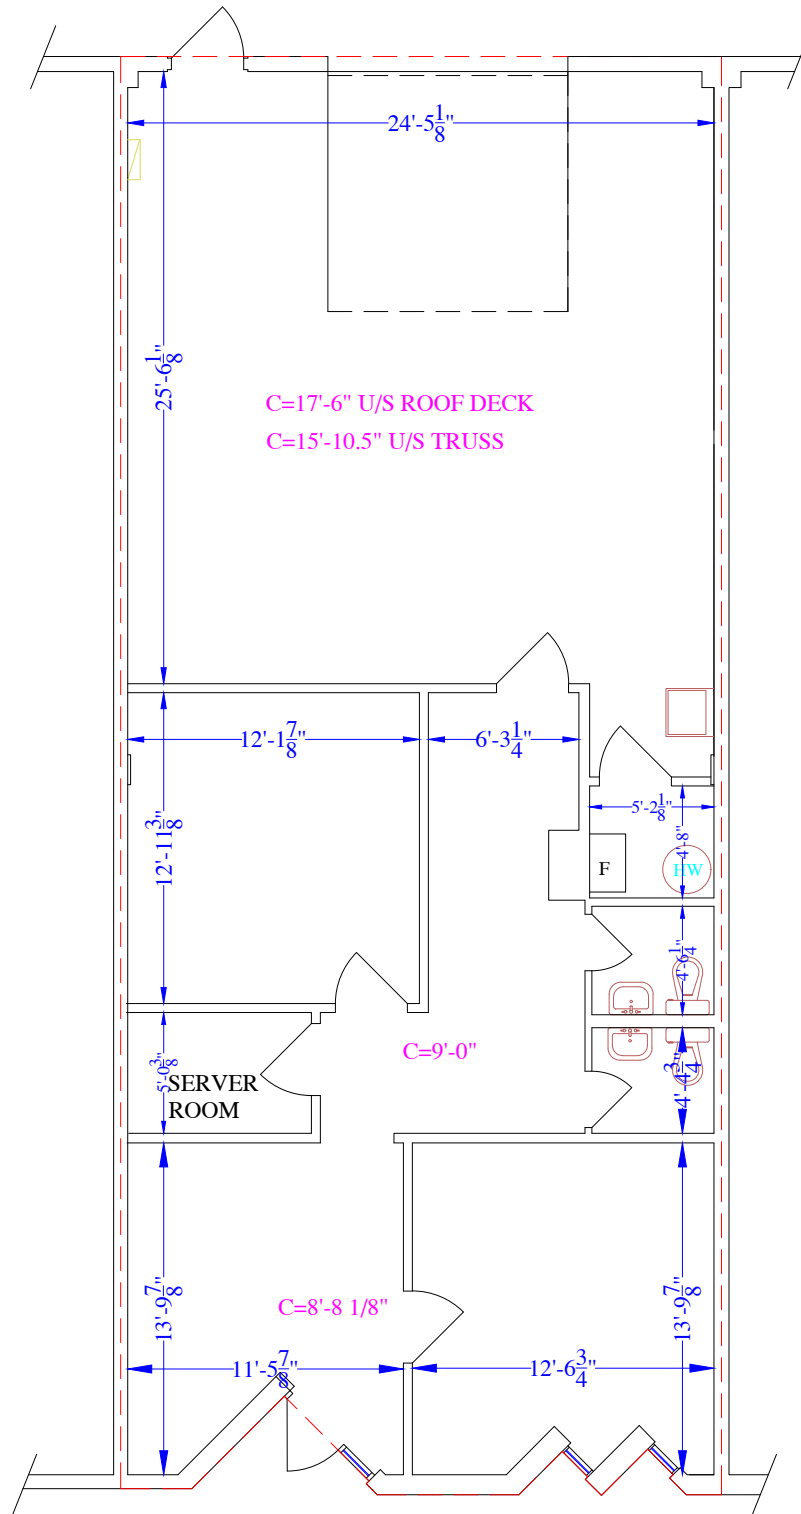

ADJOINING TENANT



ADJOINING TENANT

**UNIT 405**  
**USABLE AREA**  
**1,476 SQ.FT.**

PREPARED FOR:



DRAWING: Unit 405 Floor Plan

DRAWN BY: WW

ADDRESS: 403 FORGE ROAD SE

DATE: May 2, 2025

SCALE: 1/8" = 1'-0"

REVISION: 0

MEASURED: APRIL, 2025 using G/L's from ANSI/BOMA Z65.5-2020



Calgary/Prairies 403.238.3555  
calgary@measuremasters.ca