


ALT. PRICING TO ADD WINDOWS IN EXTERIOR BRICK FOR EXAM ROOM(S)

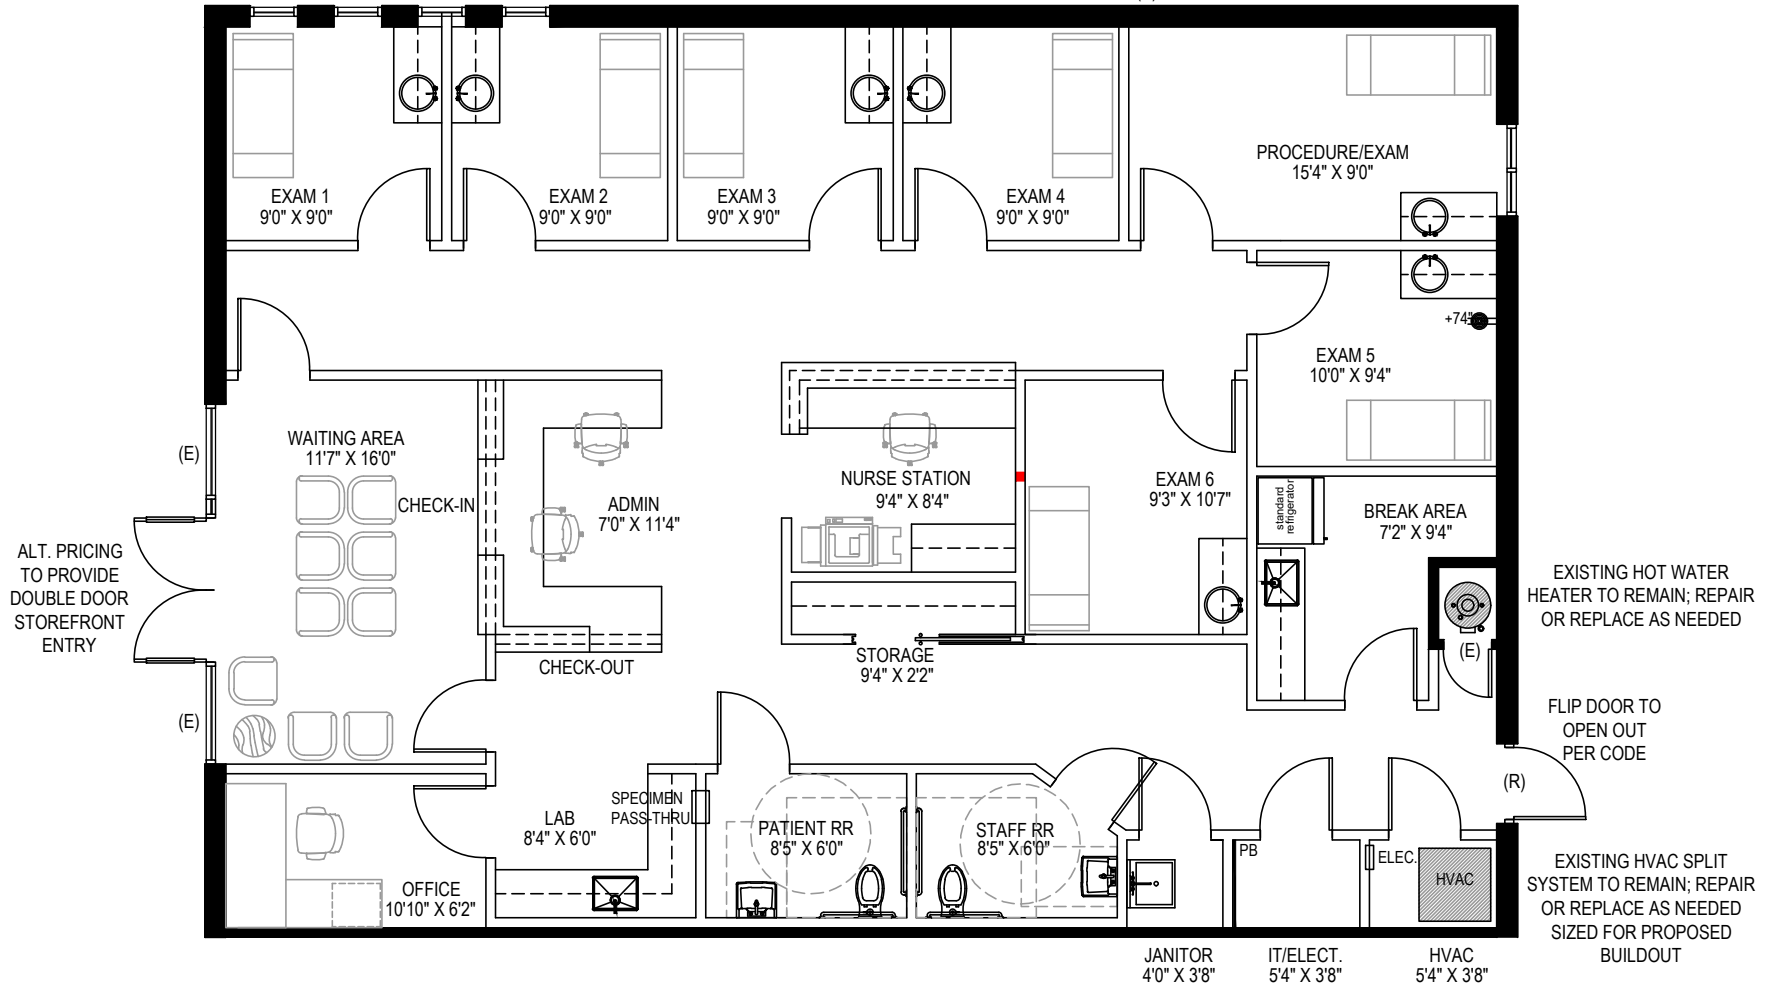

Floor plans are for conceptual purposes only; they are not to scale and may not reflect existing conditions. As-builts must be verified. Not for regulatory approval, permitting, or construction.

SCALE: 1/8" = 1'-0"

MEDICAL SPEC SUITE

11623 ANGUS RD, AUSTIN, TX
2,250 NRA

SD225650.33		
SCHEMATIC PLAN	CD	09/18/2025

CONTACT
5065 Westheimer Rd., Ste #1100, Houston, TX 77056
Phone: (713) 783.5900 | Fax: (713) 783.6066
www.cdi-douglas-pye.com

