

PROJECT DESIGN TEAM:
ARCHITECT/INTERIOR DESIGNER
ADACHE GROUP ARCHITECTS
550 SOUTH FEDERAL HIGHWAY
FT. LAUDERDALE, FLORIDA 33301
PH: (954) 525-8133 FAX: (954) 728-8159 E-MAIL: info@adache.com

STRUCTURAL
BNI ENGINEERS
5335 BLUE LAGOON DR., SUITE 400
MIAMI, FLORIDA 33126
PH: (305) 442-7086
E-MAIL: bni@bniengineers.com

MEP ENGINEERS
JALW ENGINEERING GROUP
2510 NW 97TH AVENUE, SUITE 220
MIAMI, FLORIDA 33172
PH: (305) 584-0660
E-MAIL: jeh@jalw.com

CIVIL ENGINEERS
KEITH & ASSOCIATES
2312 S. ANDREWS AVE
FORT LAUDERDALE, FLORIDA 33316
PH: (954) 788-3400
E-MAIL: dweber@keithteam.com

LANDSCAPE ARCHITECTS
WIKIKIN HULTS + PARTNERS
307 S. 21 ST AVE
HOLLYWOOD, FLORIDA 33020
PH: (954) 923-9881
E-MAIL: andy@wikikindesign.com

OWNER:
BOZ HOLLYWOOD BREAD
OWNER LLC

PROJECT:
BREAD BUILDING
1740 S YOUNG CIRCLE
HOLLYWOOD, FL 33020

ISSUED FOR: PERMIT SUBMITTAL
DATE: 02.04.22

NO.	DATE	REMARKS
A	02/11/22	FOUNDATION PERMIT COMMENTS
B	04/01/22	FOUNDATION PERMIT COMMENTS
1	06/17/22	MASTER PERMIT COMMENTS AND GENERAL REVISIONS
2	08/29/22	GENERAL REVISIONS
3	03/03/23	MASTER PERMIT COMMENTS
6	05/01/23	MASTER PERMIT COMMENTS
9	09/01/23	GENERAL REVISION
10	11/15/23	GENERAL REVISION

SEAL:


ALL IDEAS, DESIGNS, ARRANGEMENTS, PLANS AND SPECIFICATIONS INDICATED OR REPRESENTED BY THIS DRAWING ARE OWNED BY, AND THE PROPERTY OF ADACHE GROUP ARCHITECTS, AND WERE CREATED, EVOLVED AND DEVELOPED FOR USE ON, AND IN CONNECTION WITH, THE SPECIFIED PROJECT. NONE OF THESE IDEAS, PLANS, ARRANGEMENTS, AND SPECIFICATIONS SHALL BE USED BY OR DISCLOSED TO ANY PERSON, CORPORATION OR FIRM FOR ANY PURPOSE WHATSOEVER WITHOUT THE WRITTEN PERMISSION OF ADACHE GROUP ARCHITECTS. VISUAL CONTACT WITH THESE PLANS OR SPECIFICATIONS SHALL CONSTITUTE CONCLUSIVE EVIDENCE OF ACCEPTANCE OF THESE RESTRICTIONS. ALL RIGHTS RESERVED. © 2021 FLORIDA LICENSE # AR0007073

SHEET TITLE:
LEVEL 1 FLOOR PLAN

DATE: 05/11/21
SCALE: 1/16" = 1'-0"
DRAWN BY: Author
CHECKED BY: Checker
JOB NO.: 13.01A


SHEET NO.:

A-1.3.01

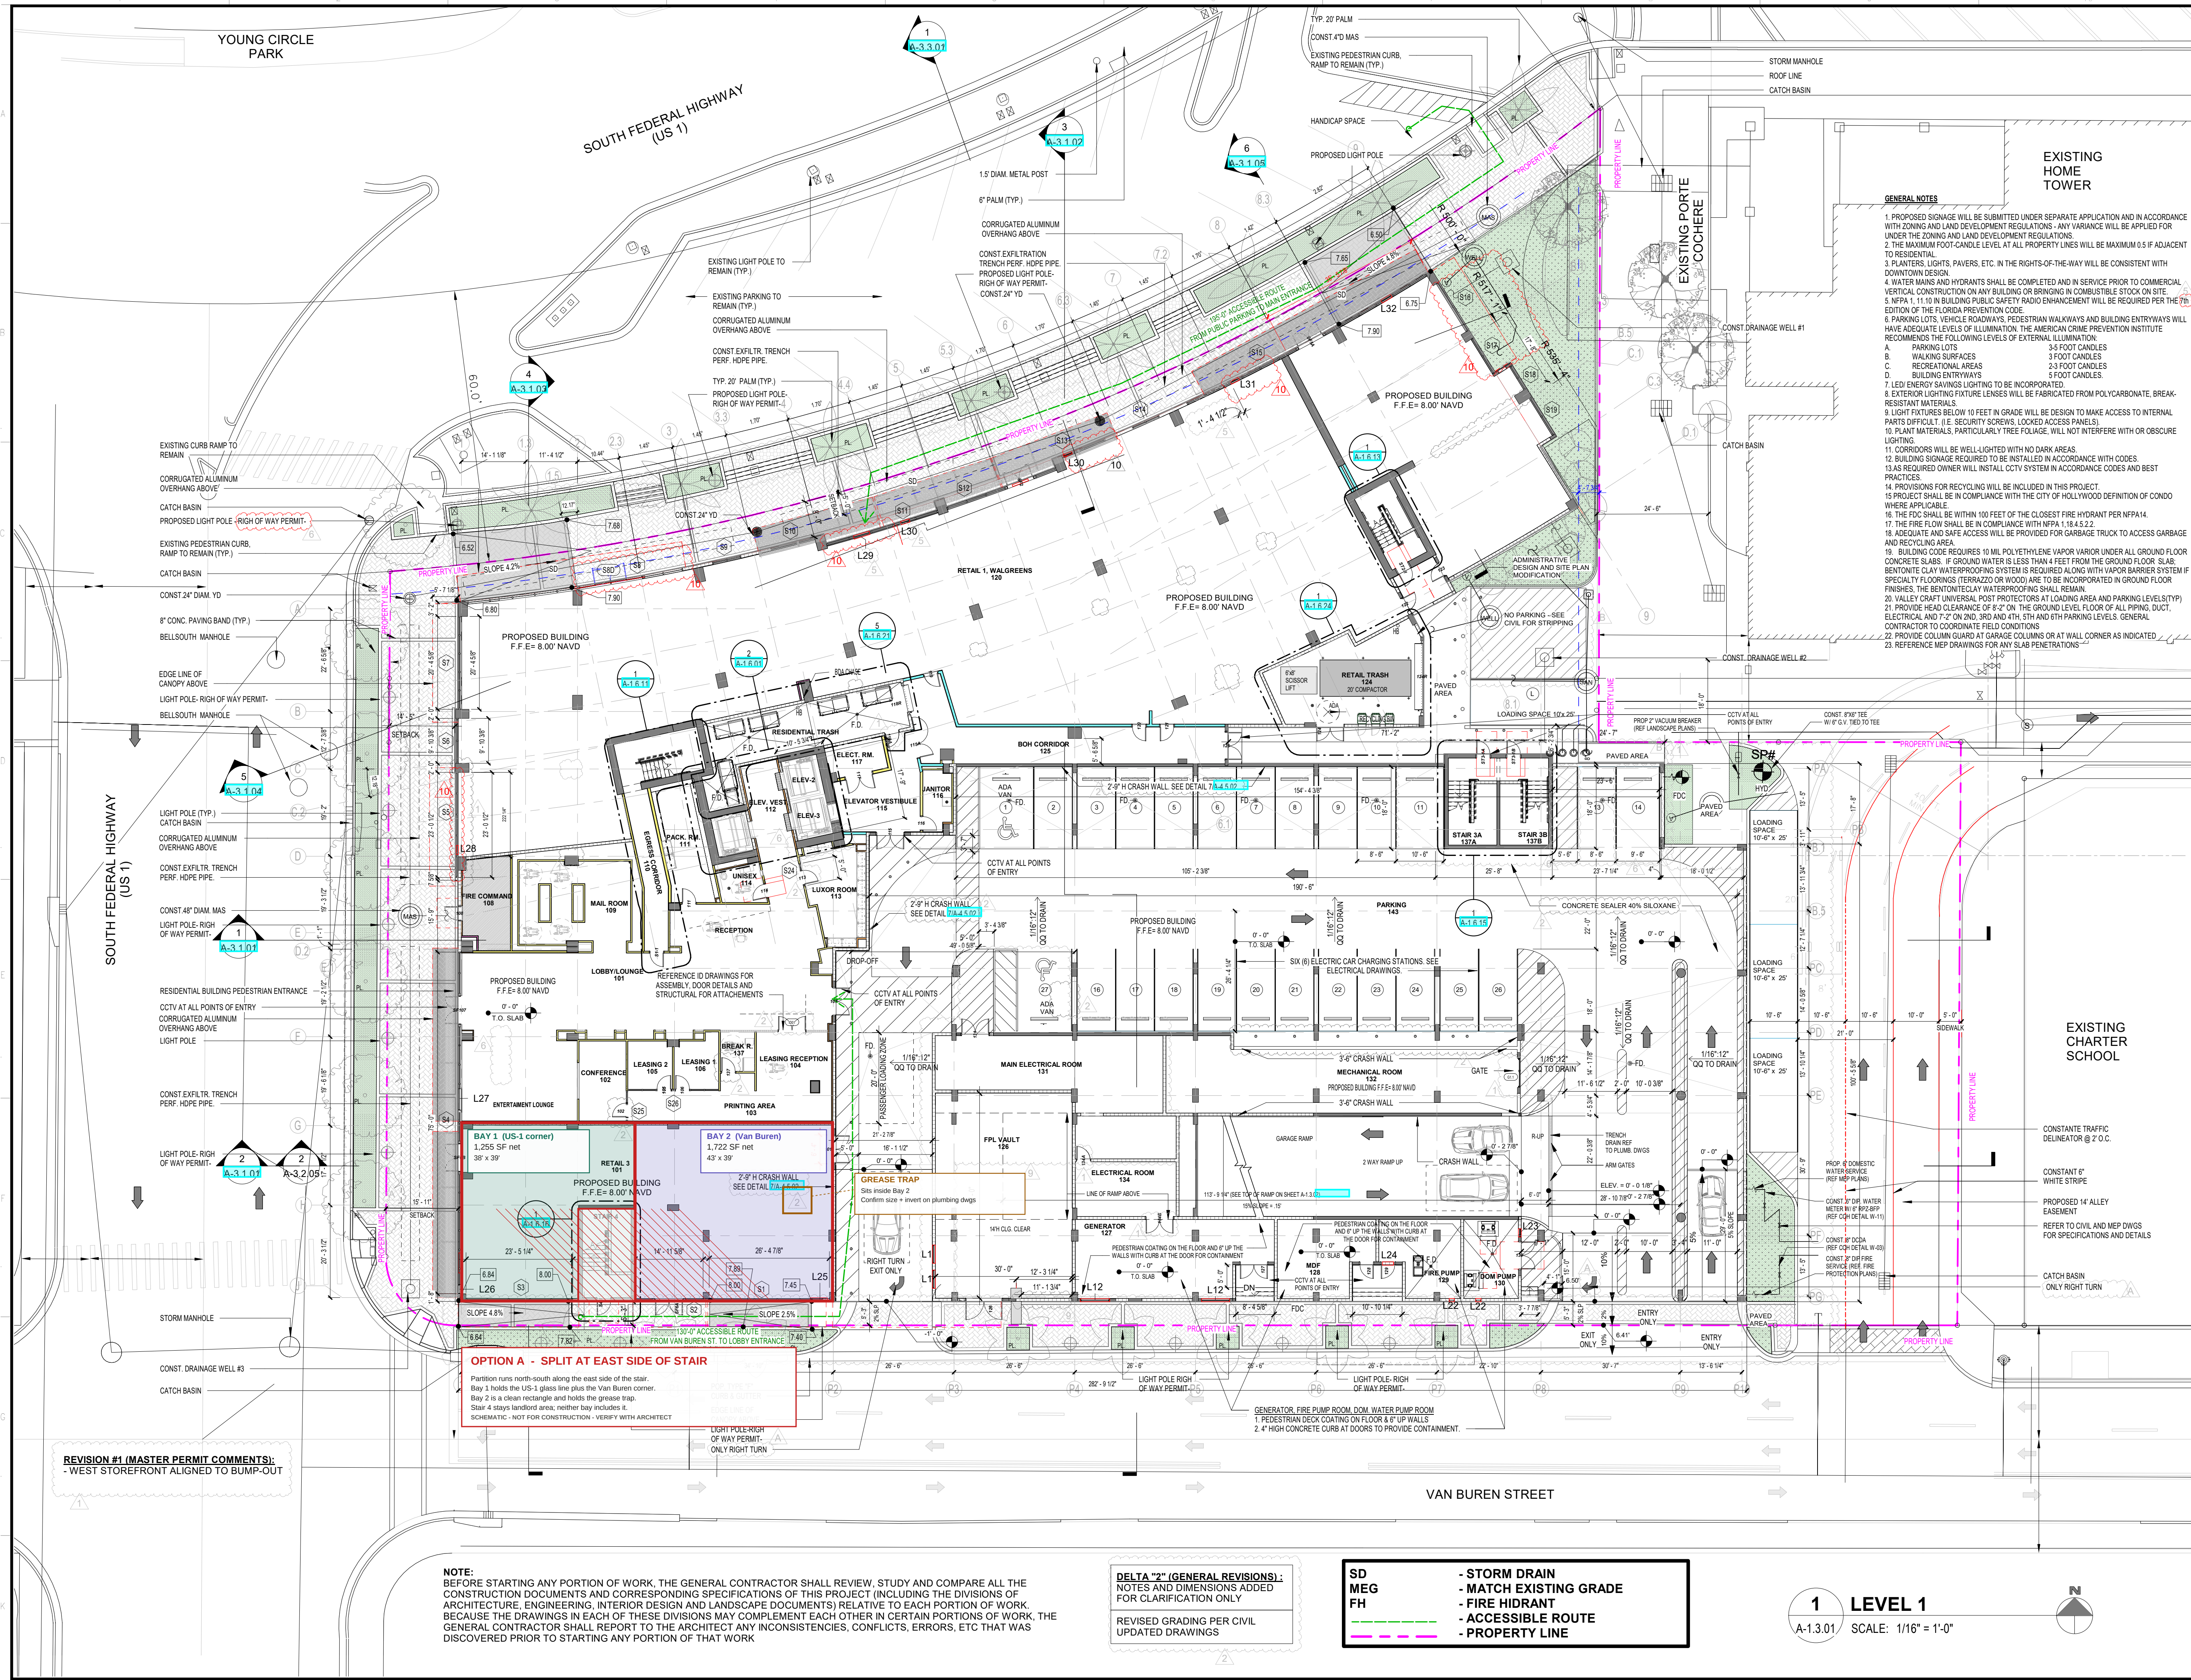

BIM 360//13.01A BREAD BUILDING HOLLYWOOD FL 33020
11/15/2023 5:15:25 PM

Option A - enlarged detail at Retail 3

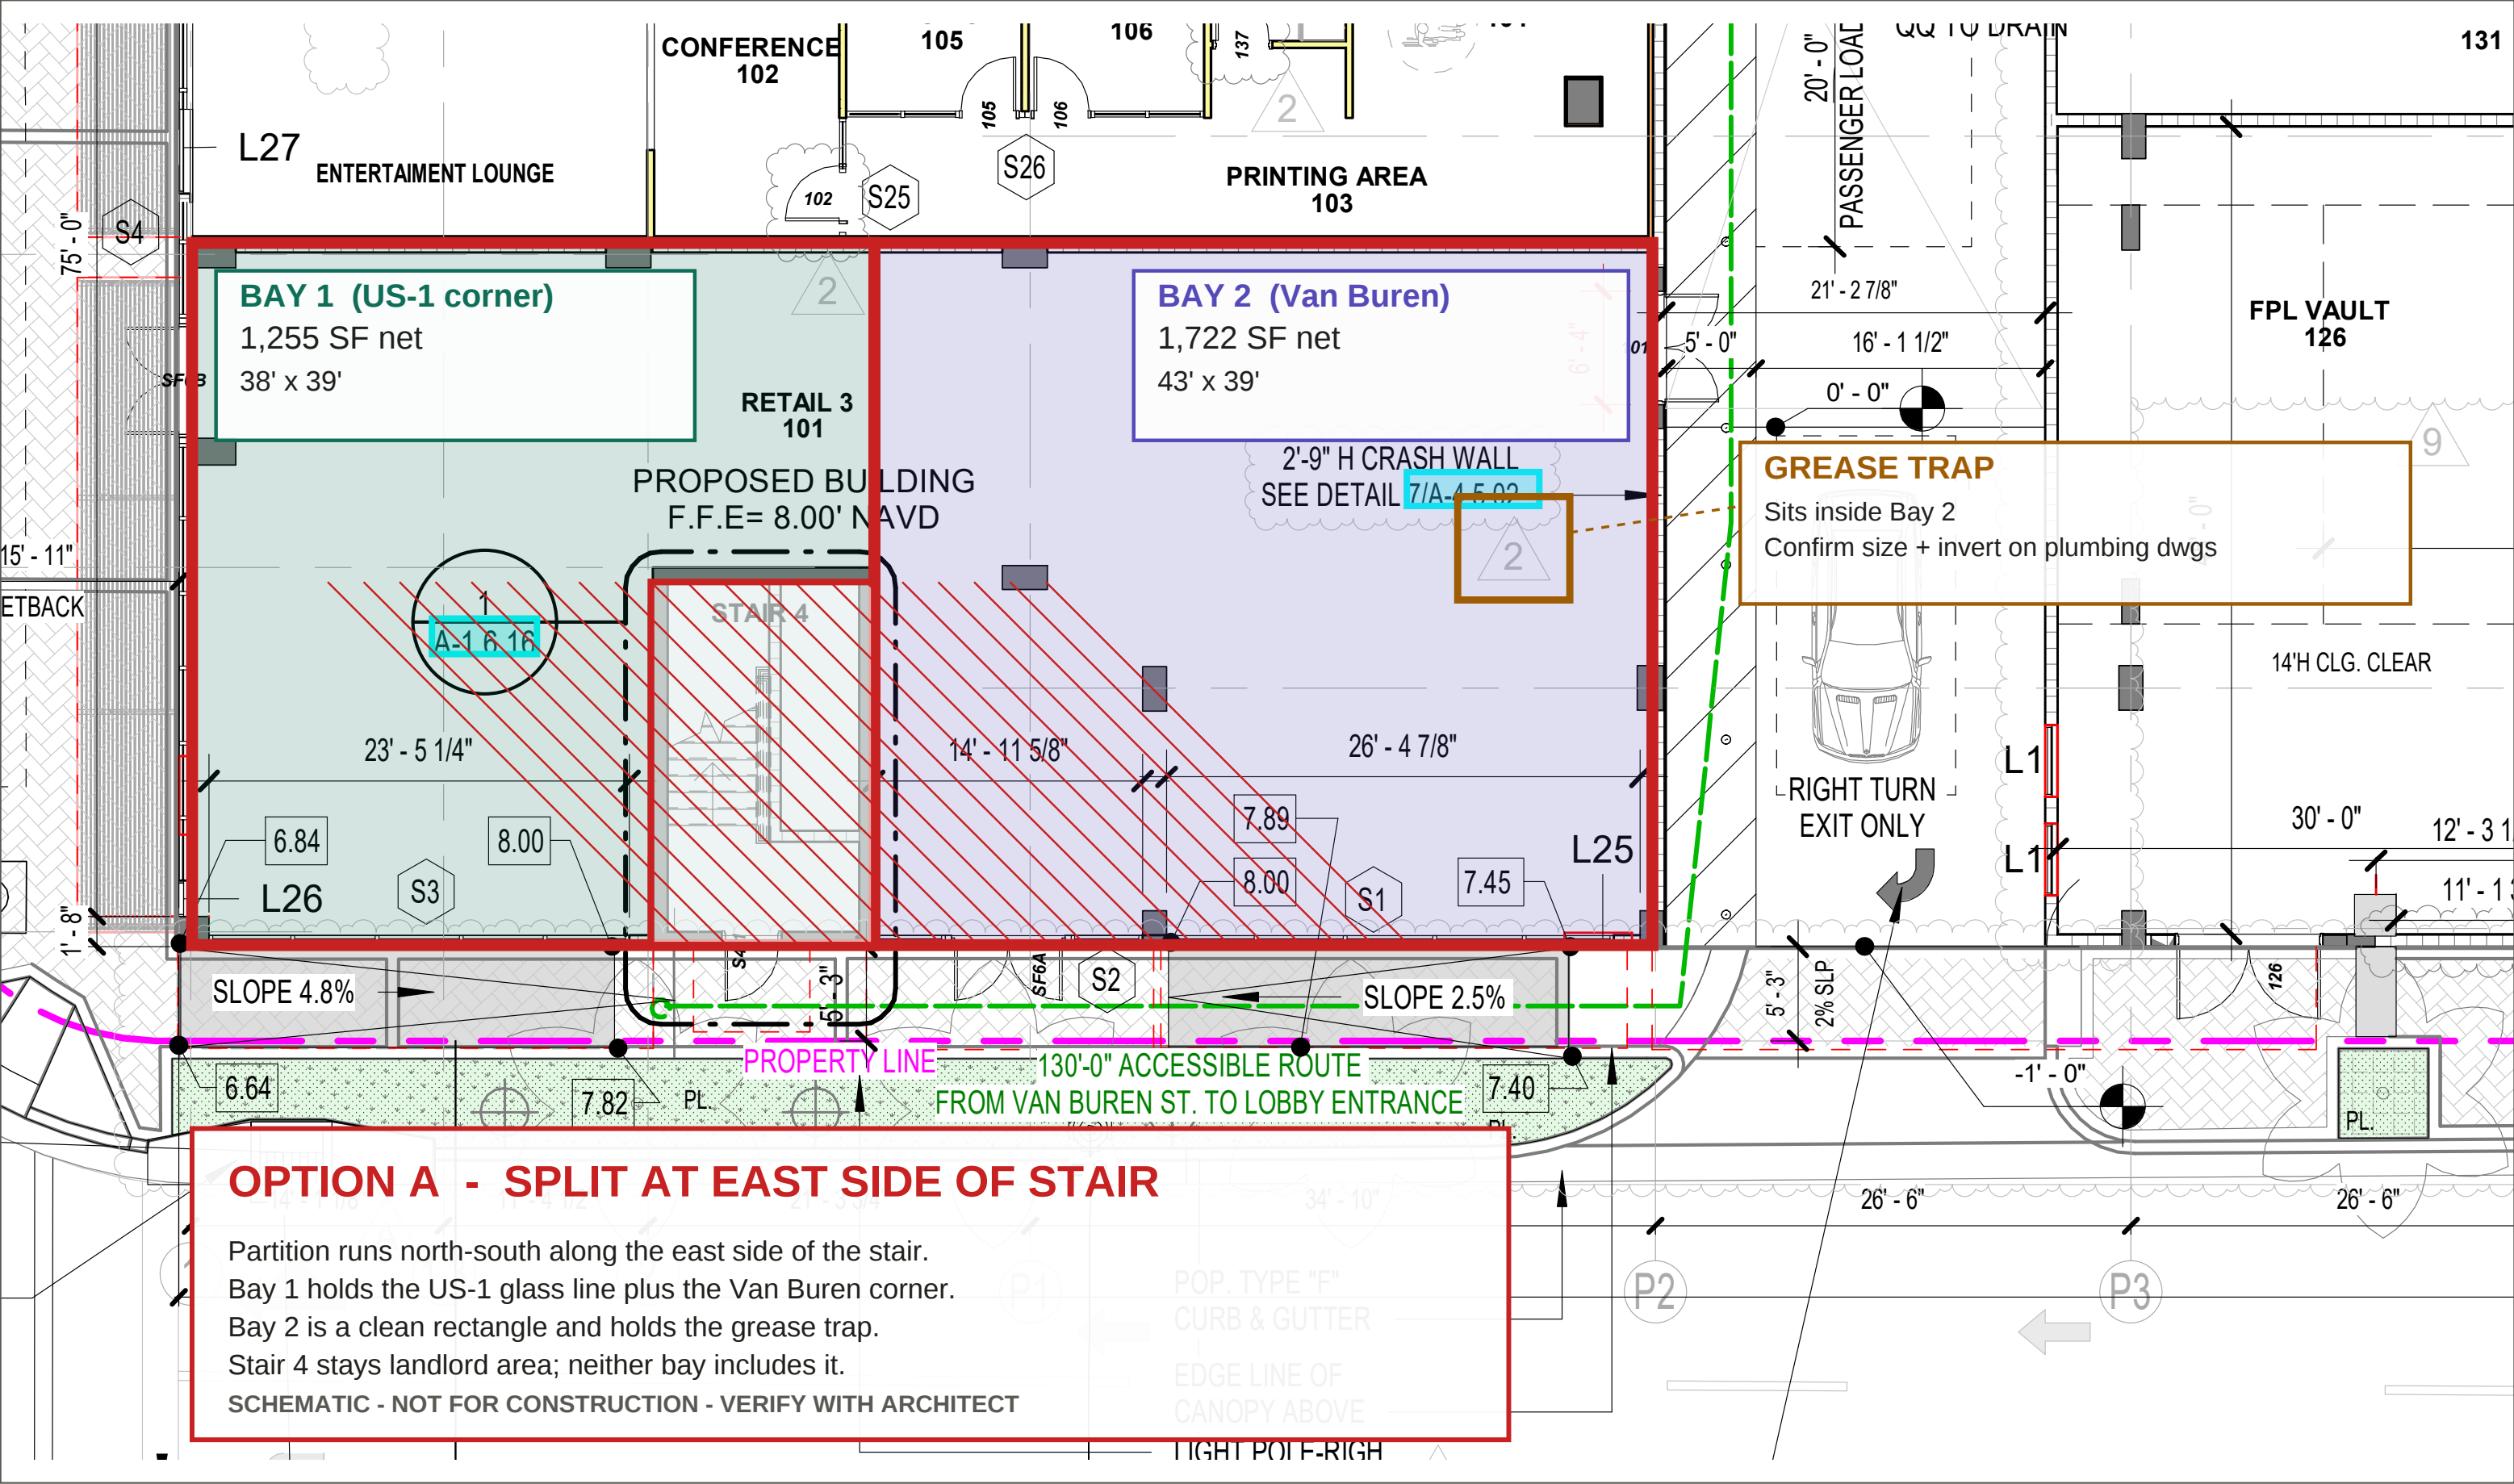

PROJECT DESIGN TEAM:
ARCHITECT/INTERIOR DESIGNER
ADACHE GROUP ARCHITECTS
550 SOUTH FEDERAL HIGHWAY
FT. LAUDERDALE, FLORIDA 33301
PH: (954) 525-8133 FAX: (954) 728-8159 E-MAIL: info@adache.com

STRUCTURAL
BNI ENGINEERS
5335 BLUE LAGOON DR., SUITE 400
MIAMI, FLORIDA 33126
PH: (305) 442-7086
E-MAIL: bni@bniengineers.com

MEP ENGINEERS
JALW ENGINEERING GROUP
2510 NW 97TH AVENUE, SUITE 220
MIAMI, FLORIDA 33172
PH: (305) 584-0660
E-MAIL: jeh@jalw.com

CIVIL ENGINEERS
KEITH & ASSOCIATES
2312 S. ANDREWS AVE
FORT LAUDERDALE, FLORIDA 33316
PH: (954) 788-3400
E-MAIL: dweber@keithteam.com

LANDSCAPE ARCHITECTS
WIKIKIN HULTS + PARTNERS
307 S. 21 ST AVE
HOLLYWOOD, FLORIDA 33020
PH: (954) 923-9881
E-MAIL: andy@wikikindesign.com

OWNER:
BOZ HOLLYWOOD BREAD
OWNER LLC

PROJECT:
BREAD BUILDING
1740 S YOUNG CIRCLE
HOLLYWOOD, FL 33020

ISSUED FOR: PERMIT SUBMITTAL
DATE: 02.04.22

REVISIONS:		
No.	DATE	REMARKS
A	02/11/22	FOUNDATION PERMIT COMMENTS
B	04/01/22	FOUNDATION PERMIT COMMENTS
1	06/17/22	MASTER PERMIT COMMENTS AND GENERAL REVISIONS
2	08/29/22	GENERAL REVISIONS
3	03/03/23	MASTER PERMIT COMMENTS
6	05/01/23	MASTER PERMIT COMMENTS
9	09/01/23	GENERAL REVISION
10	11/15/23	GENERAL REVISION

SEAL:


ALL IDEAS, DESIGNS, ARRANGEMENTS, PLANS AND SPECIFICATIONS INDICATED OR REPRESENTED BY THIS DRAWING ARE OWNED BY, AND THE PROPERTY OF ADACHE GROUP ARCHITECTS, AND WERE CREATED, EVOLVED AND DEVELOPED FOR USE ON, AND IN CONNECTION WITH, THE SPECIFIED PROJECT. NONE OF THESE IDEAS, PLANS, ARRANGEMENTS, AND SPECIFICATIONS SHALL BE USED BY OR DISCLOSED TO ANY PERSON, CORPORATION OR FIRM FOR ANY PURPOSE WHATSOEVER WITHOUT THE WRITTEN PERMISSION OF ADACHE GROUP ARCHITECTS. VISUAL CONTACT WITH THESE PLANS OR SPECIFICATIONS SHALL CONSTITUTE CONCLUSIVE EVIDENCE OF ACCEPTANCE OF THESE RESTRICTIONS. ALL RIGHTS RESERVED. © 2021 FLORIDA LICENSE # AR0007073

SHEET TITLE:
LEVEL 1 FLOOR PLAN

DATE: 05/11/21
SCALE: 1/16" = 1'-0"
DRAWN BY: Author
CHECKED BY: Checker
JOB NO.: 13.01A


SHEET NO.:

A-1.3.01

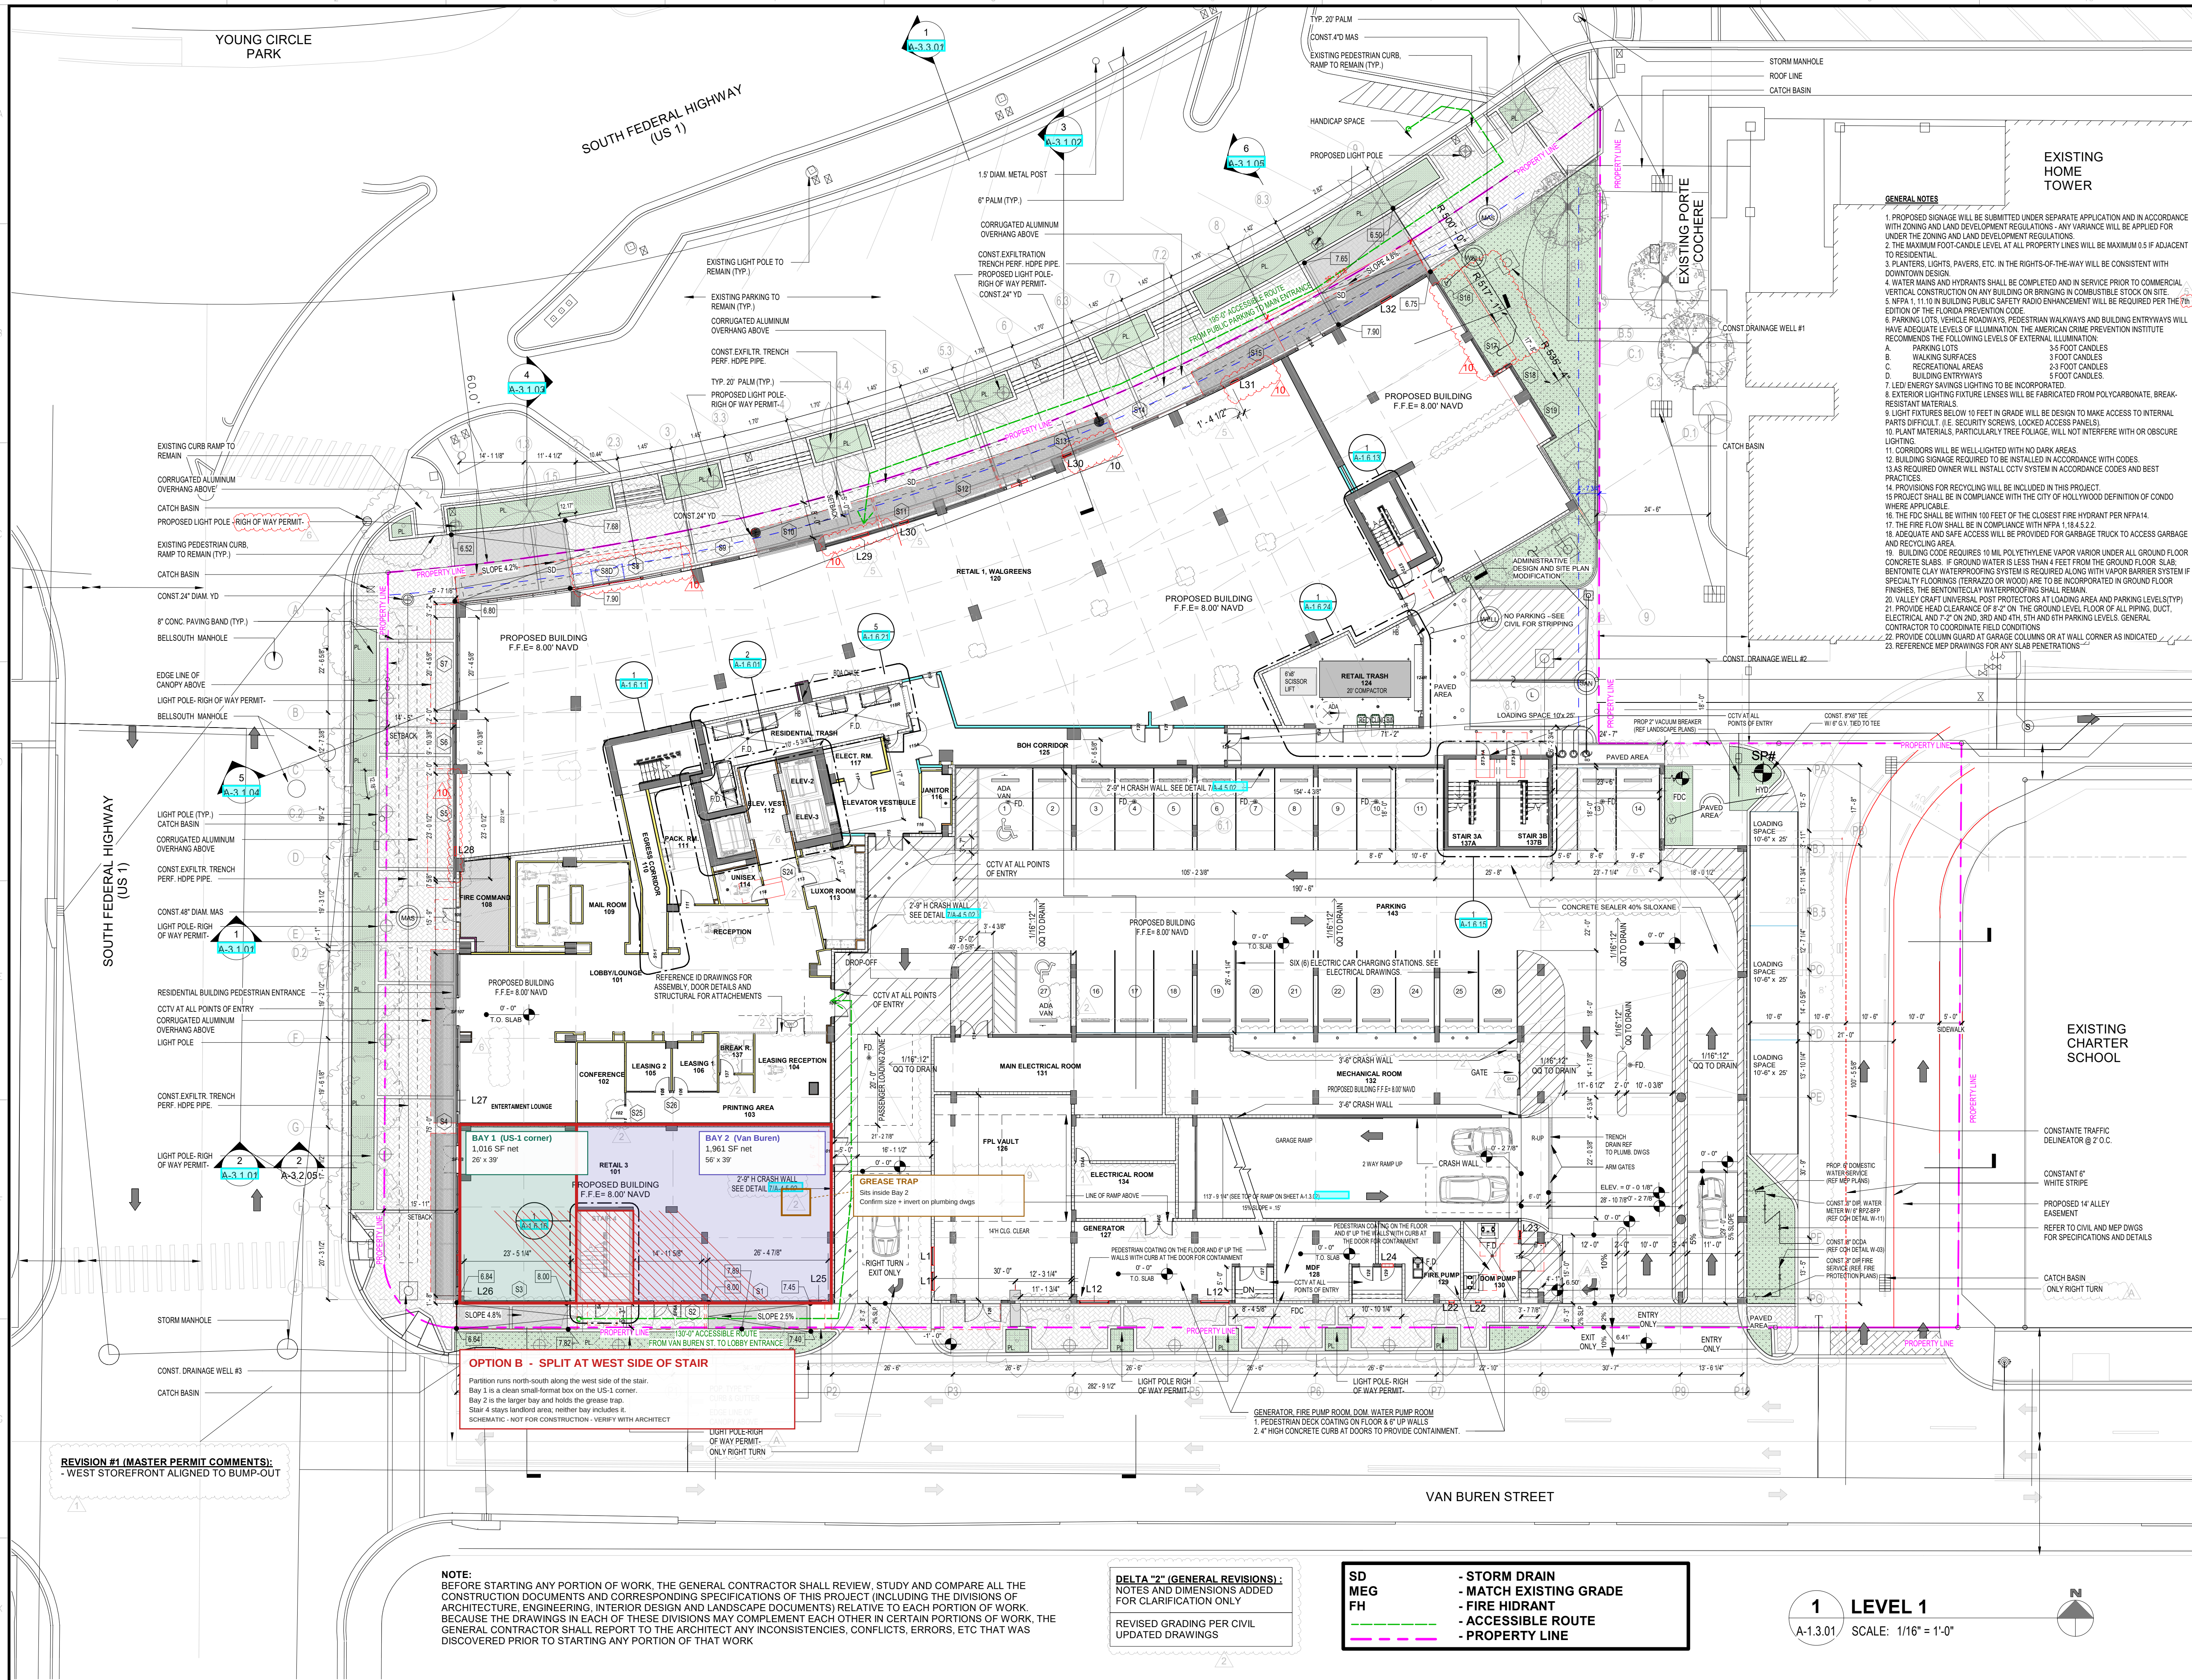

BIM 360//13.01A BREAD BUILDING HOLLYWOOD FL 33020
11/15/2023 5:15:25 PM

Option B - enlarged detail at Retail 3

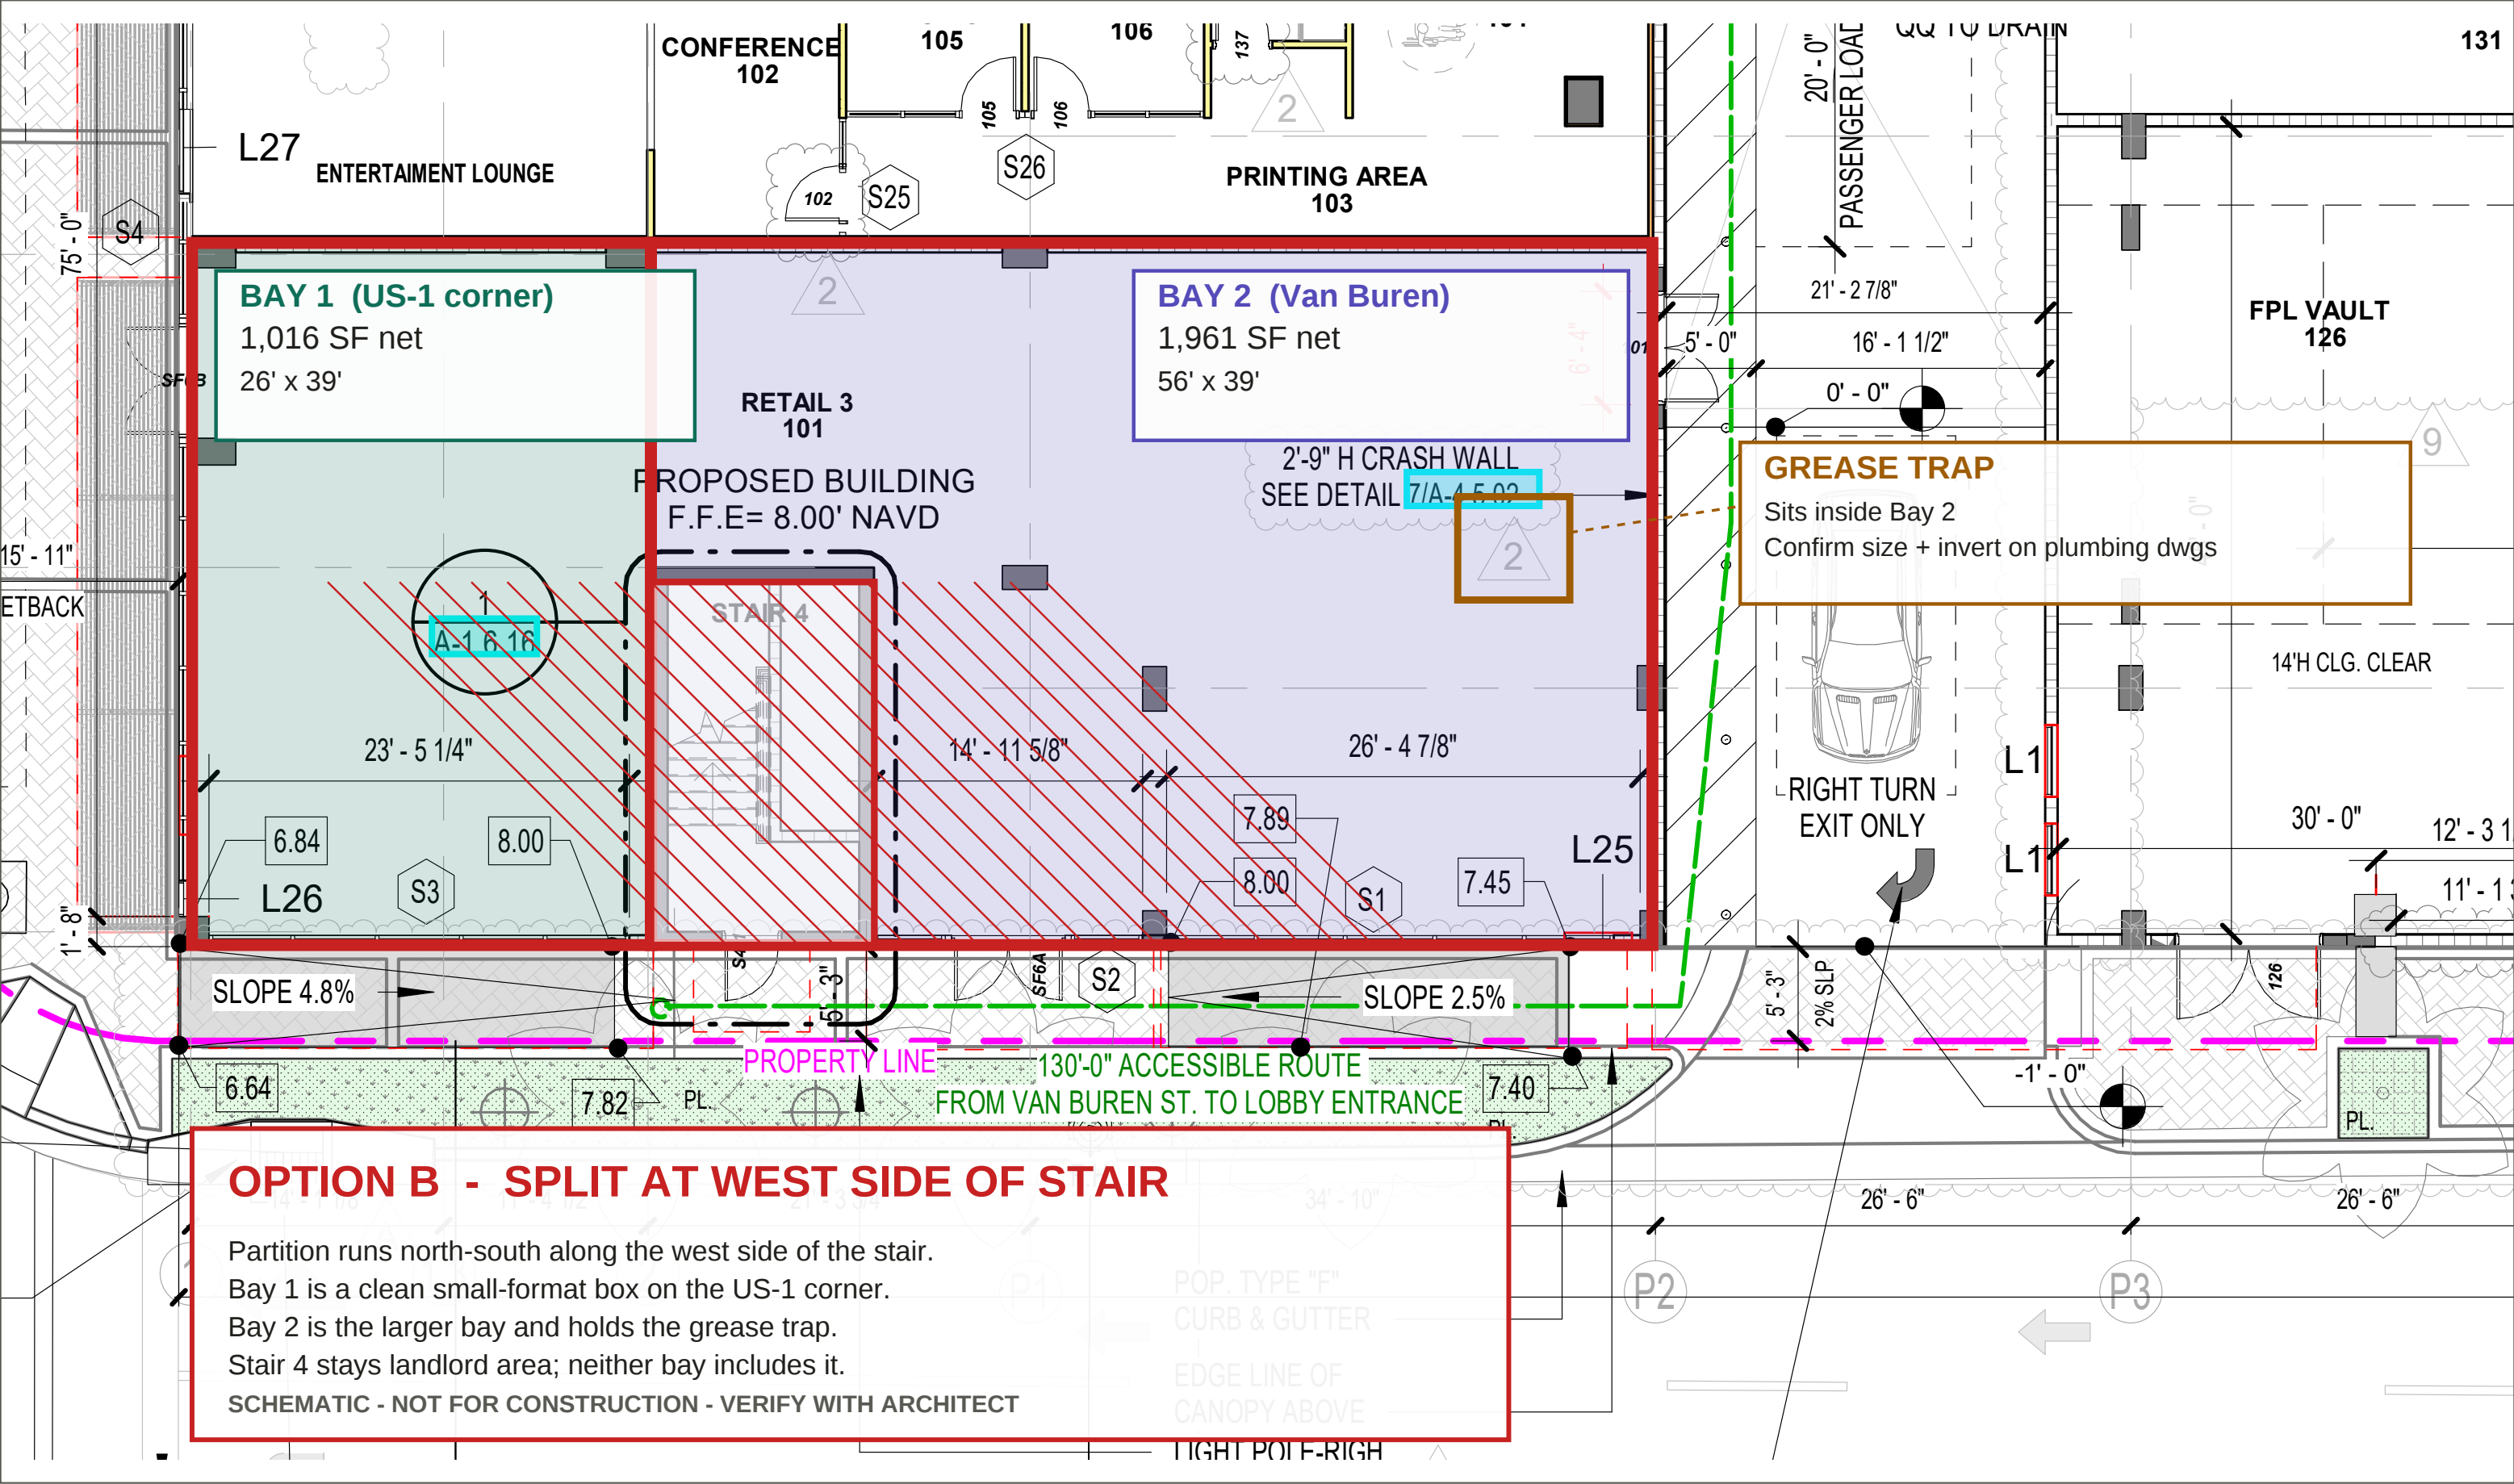

PROJECT DESIGN TEAM:
ARCHITECT/INTERIOR DESIGNER
ADACHE GROUP ARCHITECTS
550 SOUTH FEDERAL HIGHWAY
FT. LAUDERDALE, FLORIDA 33301
PH: (954) 525-8133 FAX: (954) 728-8159 E-MAIL: info@adache.com

STRUCTURAL
BNI ENGINEERS
5335 BLUE LAGOON DR., SUITE 400
MIAMI, FLORIDA 33126
PH: (305) 442-7086
E-MAIL: bni@bniengineers.com

MEP ENGINEERS
JALRW ENGINEERING GROUP
2510 NW 97TH AVENUE, SUITE 220
MIAMI, FLORIDA 33172
PH: (305) 584-0660
E-MAIL: jrw@jalrw.com

CIVIL ENGINEERS
KEITH & ASSOCIATES
2312 S. ANDREWS AVE
FORT LAUDERDALE, FLORIDA 33316
PH: (954) 788-3400
E-MAIL: dweber@keithteam.com

LANDSCAPE ARCHITECTS
WIKIKIN HULTS + PARTNERS
307 S. 21 ST AVE
HOLLYWOOD, FLORIDA 33020
PH: (954) 923-9881
E-MAIL: andy@wikikindesign.com

OWNER:
BOZ HOLLYWOOD BREAD
OWNER LLC

PROJECT:
BREAD BUILDING
1740 S YOUNG CIRCLE
HOLLYWOOD, FL 33020

ISSUED FOR: PERMIT SUBMITTAL
DATE: 02.04.22

NO.	DATE	REMARKS
A	02/11/22	FOUNDATION PERMIT COMMENTS
B	04/01/22	FOUNDATION PERMIT COMMENTS
1	06/17/22	MASTER PERMIT COMMENTS AND GENERAL REVISIONS
2	08/29/22	GENERAL REVISIONS
5	03/03/23	MASTER PERMIT COMMENTS
6	05/01/23	MASTER PERMIT COMMENTS
9	09/01/23	GENERAL REVISION
10	11/15/23	GENERAL REVISION

SEAL:


ALL IDEAS, DESIGNS, ARRANGEMENTS, PLANS AND SPECIFICATIONS INDICATED OR REPRESENTED BY THIS DRAWING ARE OWNED BY, AND THE PROPERTY OF ADACHE GROUP ARCHITECTS, AND WERE CREATED, EVOLVED AND DEVELOPED FOR USE ON, AND IN CONNECTION WITH, THE SPECIFIED PROJECT. NONE OF THESE IDEAS, PLANS, ARRANGEMENTS, AND SPECIFICATIONS SHALL BE USED BY OR DISCLOSED TO ANY PERSON, CORPORATION OR FIRM FOR ANY PURPOSE WHATSOEVER WITHOUT THE WRITTEN PERMISSION OF ADACHE GROUP ARCHITECTS. VISUAL CONTACT WITH THESE PLANS OR SPECIFICATIONS SHALL CONSTITUTE CONCLUSIVE EVIDENCE OF ACCEPTANCE OF THESE RESTRICTIONS. ALL RIGHTS RESERVED. © 2021 FLORIDA LICENSE # AR0007073

SHEET TITLE:
LEVEL 1 FLOOR PLAN

DATE: 05/11/21
SCALE: 1/16" = 1'-0"
DRAWN BY: Author
CHECKED BY: Checker
JOB NO.: 13.01A

SHEET NO.:

A-1.3.01

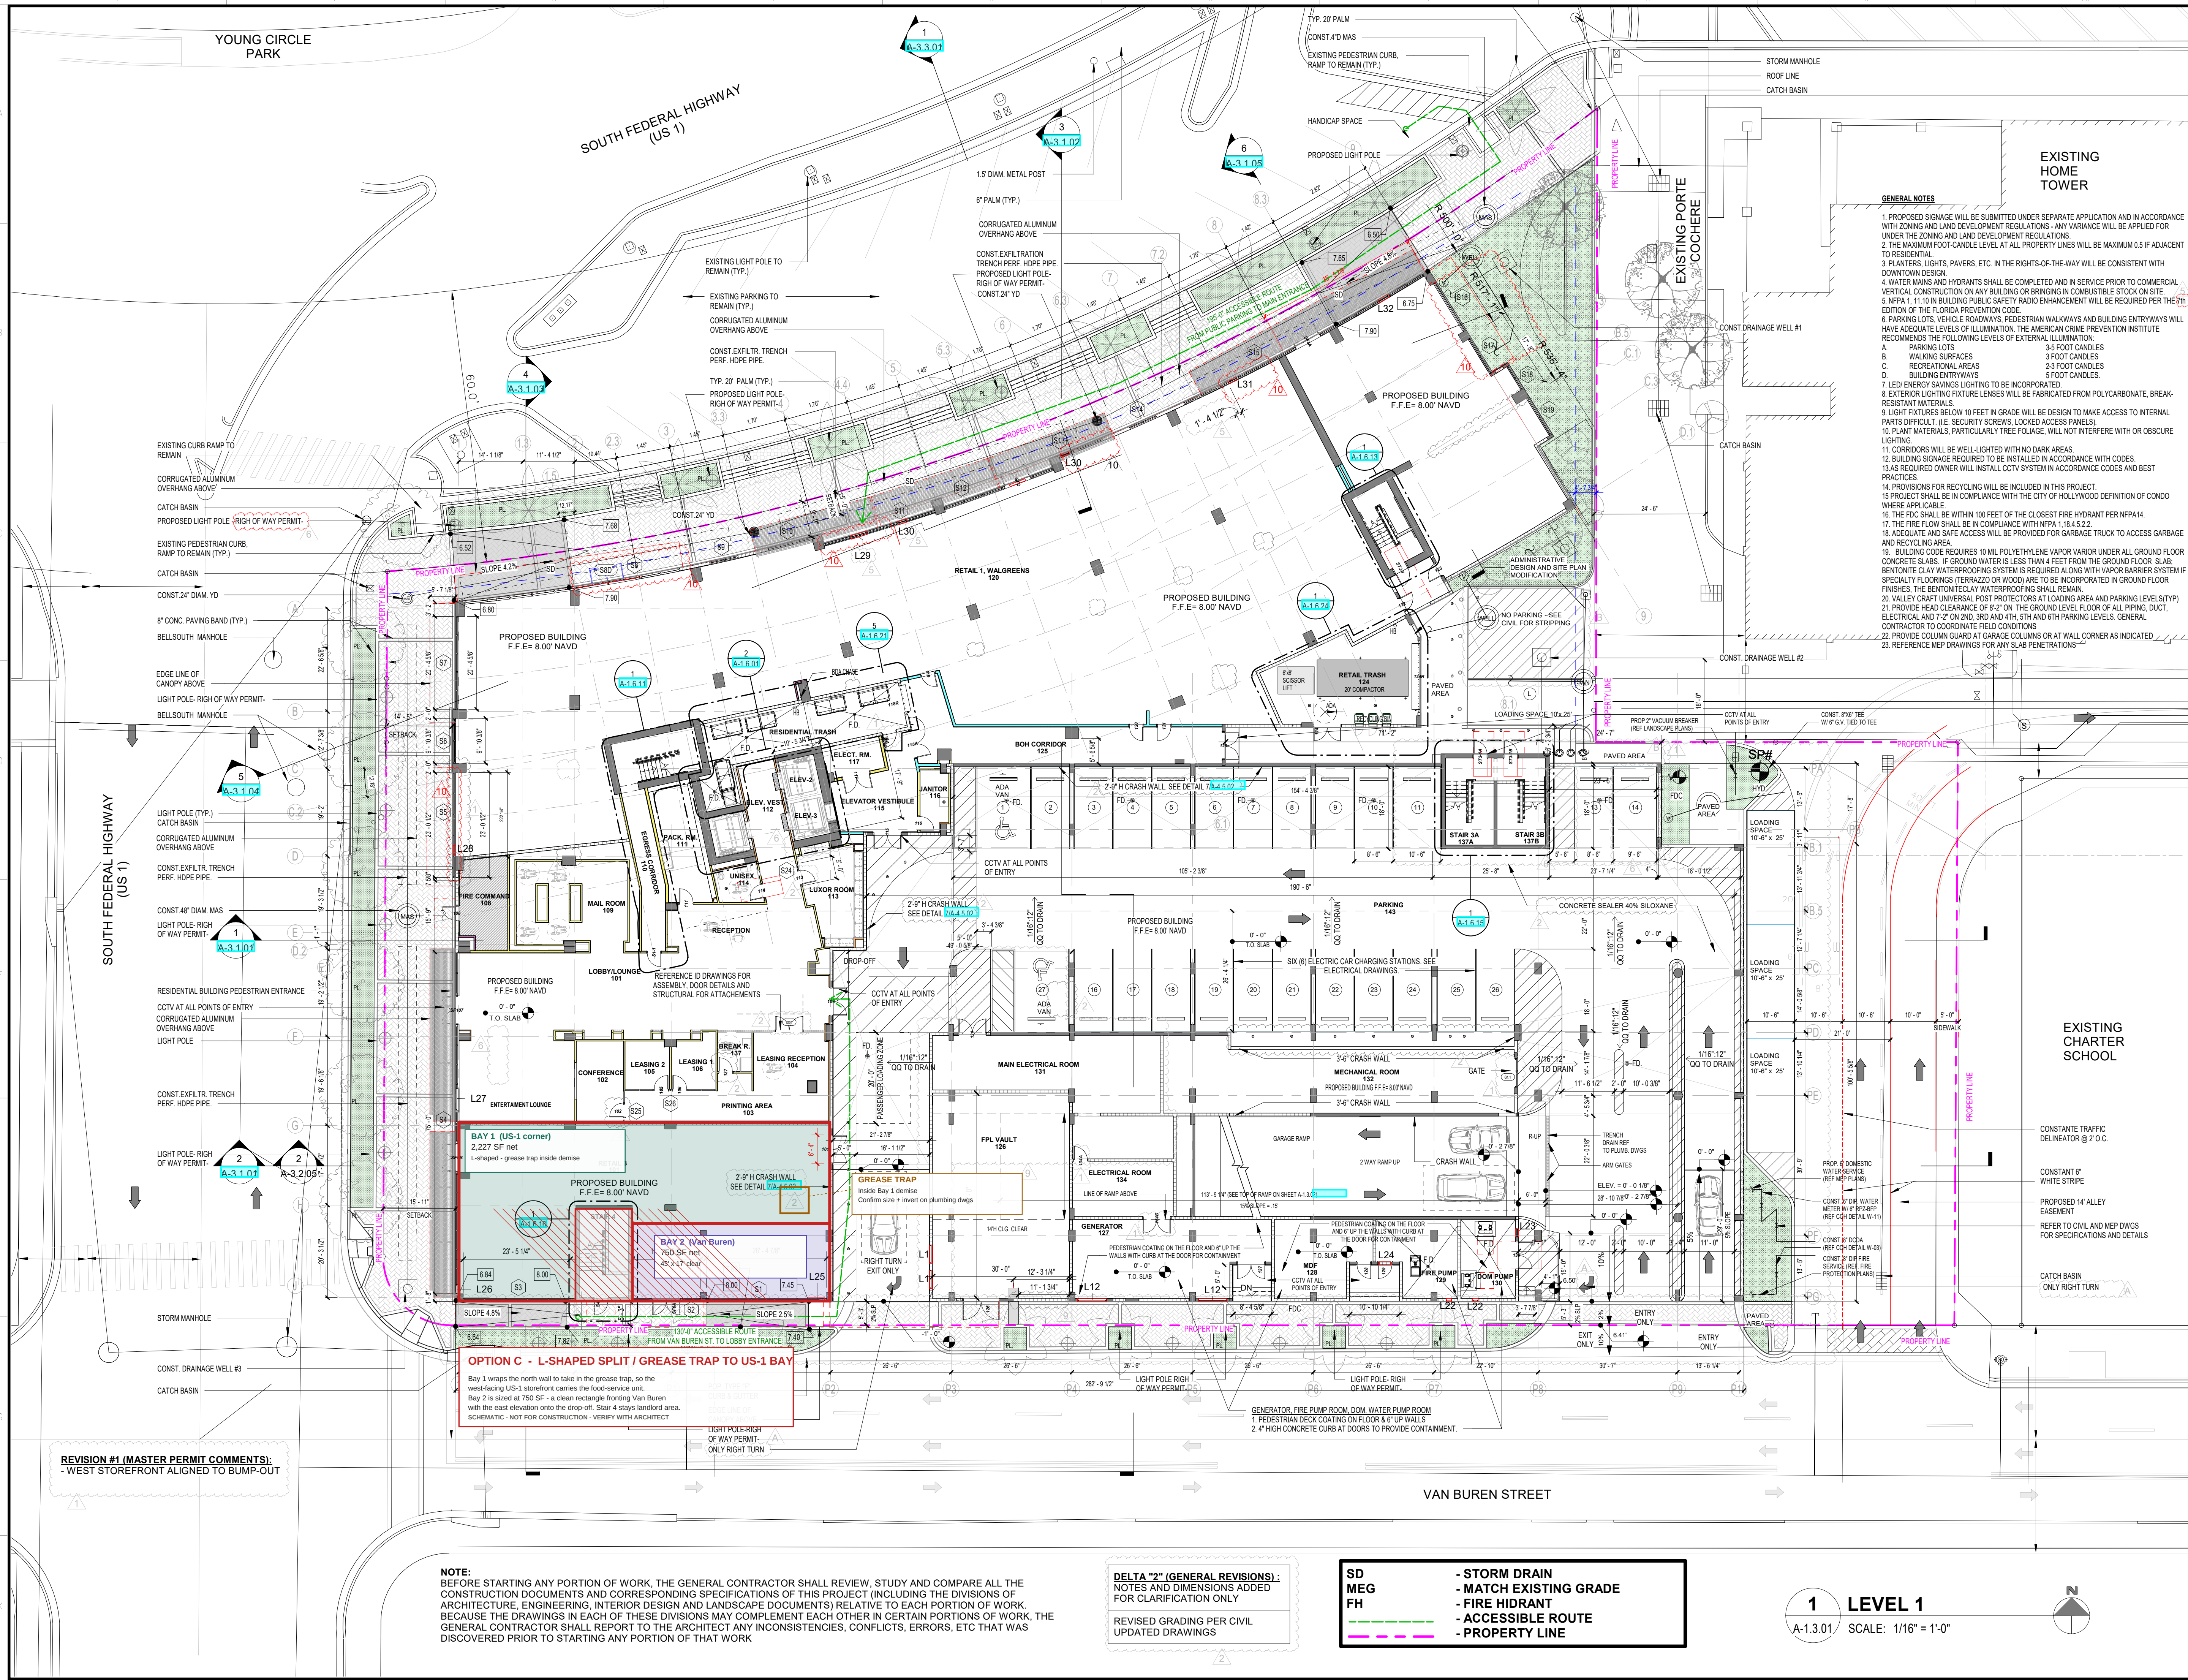

BIM 360//13.01A BREAD BUILDING HOLLYWOOD FL 33020
11/15/2023 5:15:25 PM

Option C - enlarged detail at Retail 3

