


GROUND FLOOR PLAN

3/32" = 1'-0"

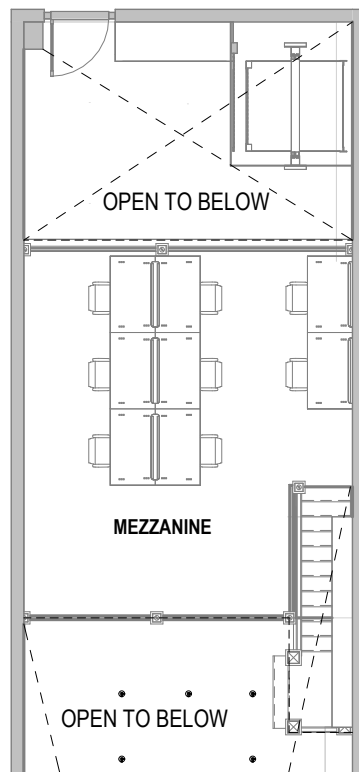

MEZZANINE PLAN

3/32" = 1'-0"

PROJECT LOGO HERE	NAME OF BUILDING/PROJECT HERE	REFERENCE DRAWING NUMBER: _____	SKETCH NUMBER: _____
HANBURY EVANS WRIGHT VLATTAS + COMPANY PROJECT NO 2011.00		DESCRIPTION: _____	
CONSULTANT: _____		DATE: _____	

HANBURY EVANS WRIGHT VLATTAS + COMPANY
ARCHITECTURE + PLANNING