



1 FIRST FLOOR PLAN
 A2.1 SCALE: 1/8"=1'-0"

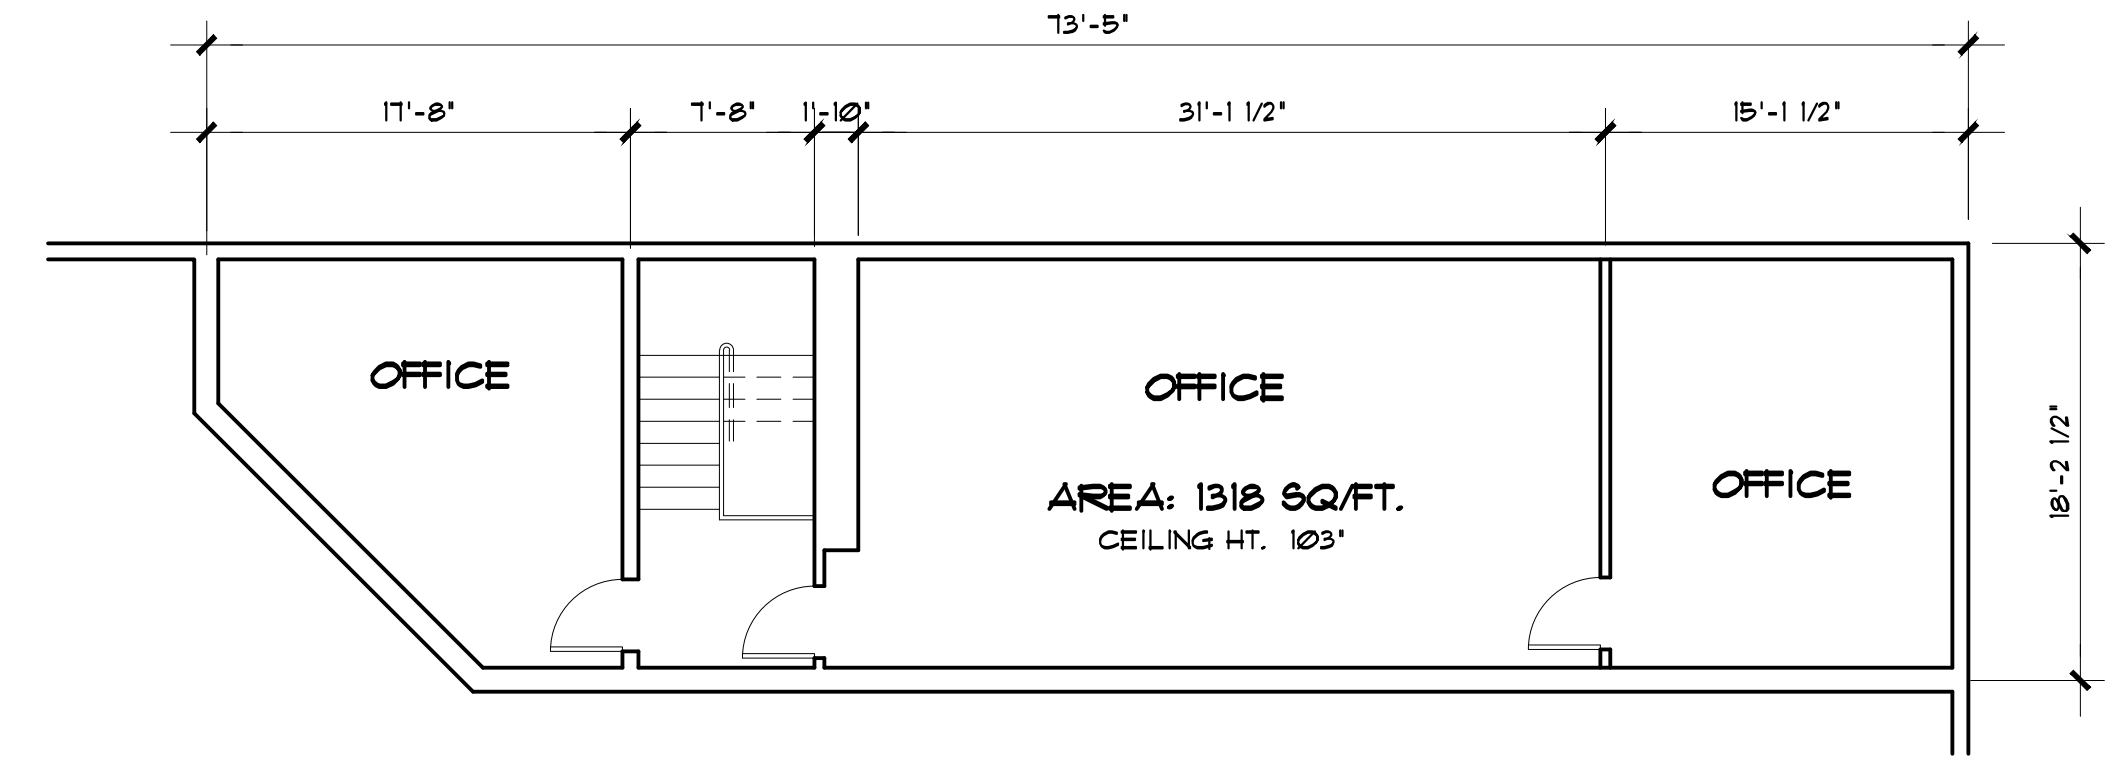

2 SECOND FLOOR PLAN
 A2.1 SCALE: 1/8"=1'-0"

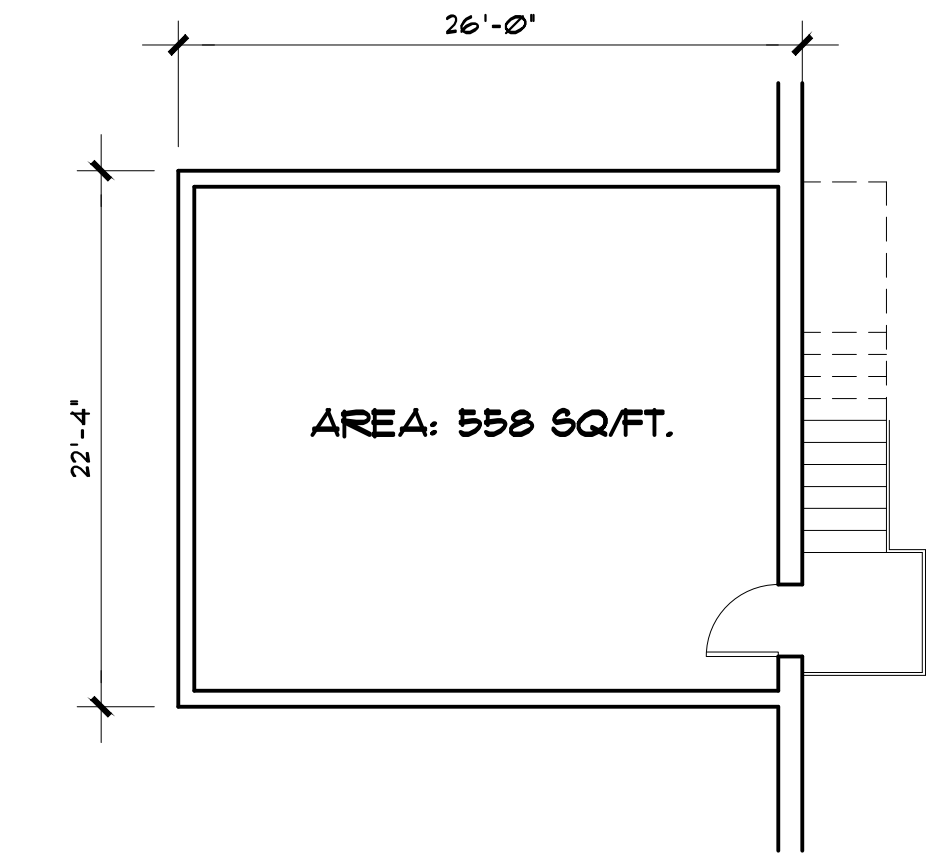

3 SECOND FLOOR PLAN
 A2.1 SCALE: 1/8"=1'-0"

DURANT DEVELOPMENT
 LANDRUN COMMERCIAL REAL ESTATE
 2501 W. MAIN ST. DURANT, OK 74701

400 NW 23rd St. Suite B
 Oklahoma City, OK 73103
 405.584.2298
 Architectural
 SAM GRESHAM ARCHITECT PC

FLOOR PLANS

PROJECT #: 160209
 12.12.16
 DRAWING NO.

A2.3

PRELIMINARY
 NOT FOR CONSTRUCTION