


john randall wilson, architect
700 jones drive | auburn, alabama 36830 | 334.826.0103

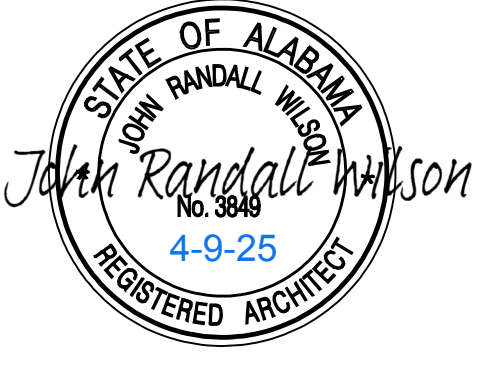


SEAL INVALID WITHOUT ORIGINAL SIGNATURE
CONSULTANT

JOB NAME
**AUBURN
DISTRIBUTION
CENTER
BUILDING #500**

**HWY 29
Auburn Alabama 36830**

MARK	DATE	DESCRIPTION
PROJECT NUMBER	2024115	
PROJECT MANAGER		
PROJECT ARCHITECT		
DESIGN		
CIVIL		
STRUCTURAL		
MECHANICAL		
ELECTRICAL		
INTERIORS		
DRAWN BY		
ISSUE		

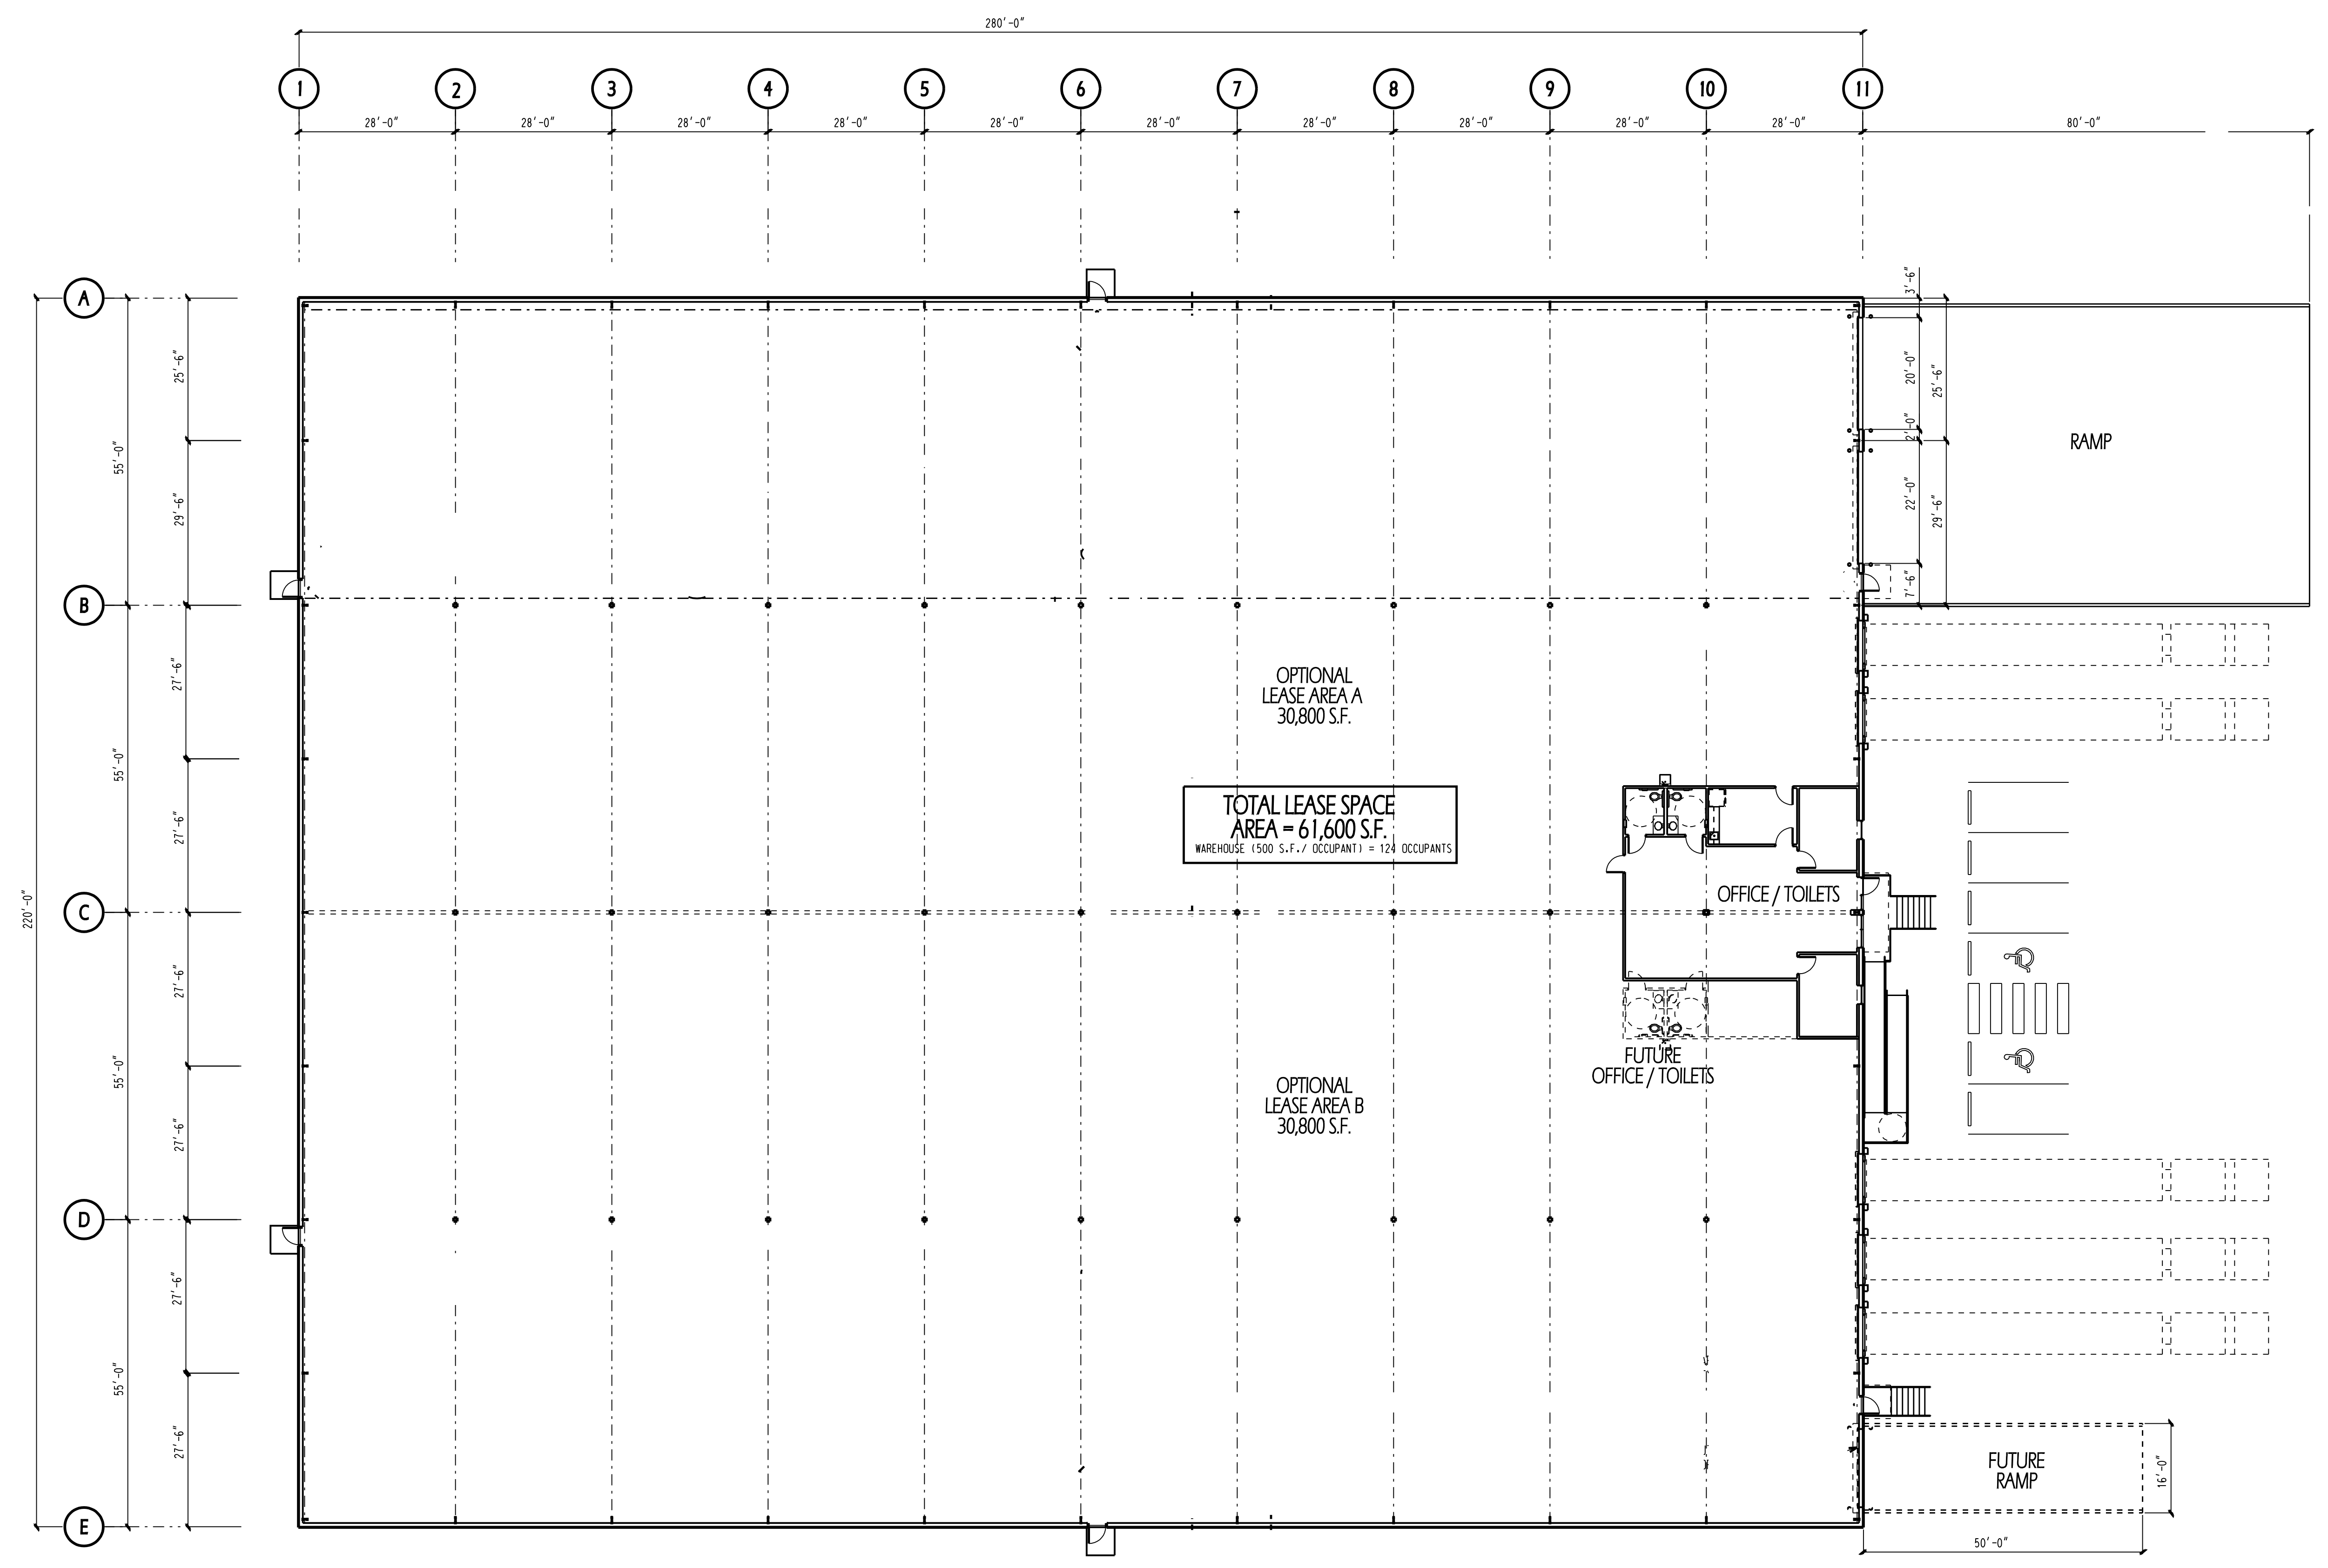

**OVERALL
FLOOR PLAN**
 SCALE 1/16"=1'-0"
 BUILDING AREA = 220' x 280' = 61,600 S.F.

TITLE
FLOOR PLAN

THIS DRAWING AND DESIGN ARE THE PROPERTY OF JOHN RANDALL WILSON, ARCHITECT AND LISTED CONSULTANTS. COPYING, USE OR REPRODUCTION IS PROHIBITED WITHOUT WRITTEN PERMISSION.

SCALE 1/16" = 1'-0"
SHEET NO.

A1.0

FILENAME | 2024115