


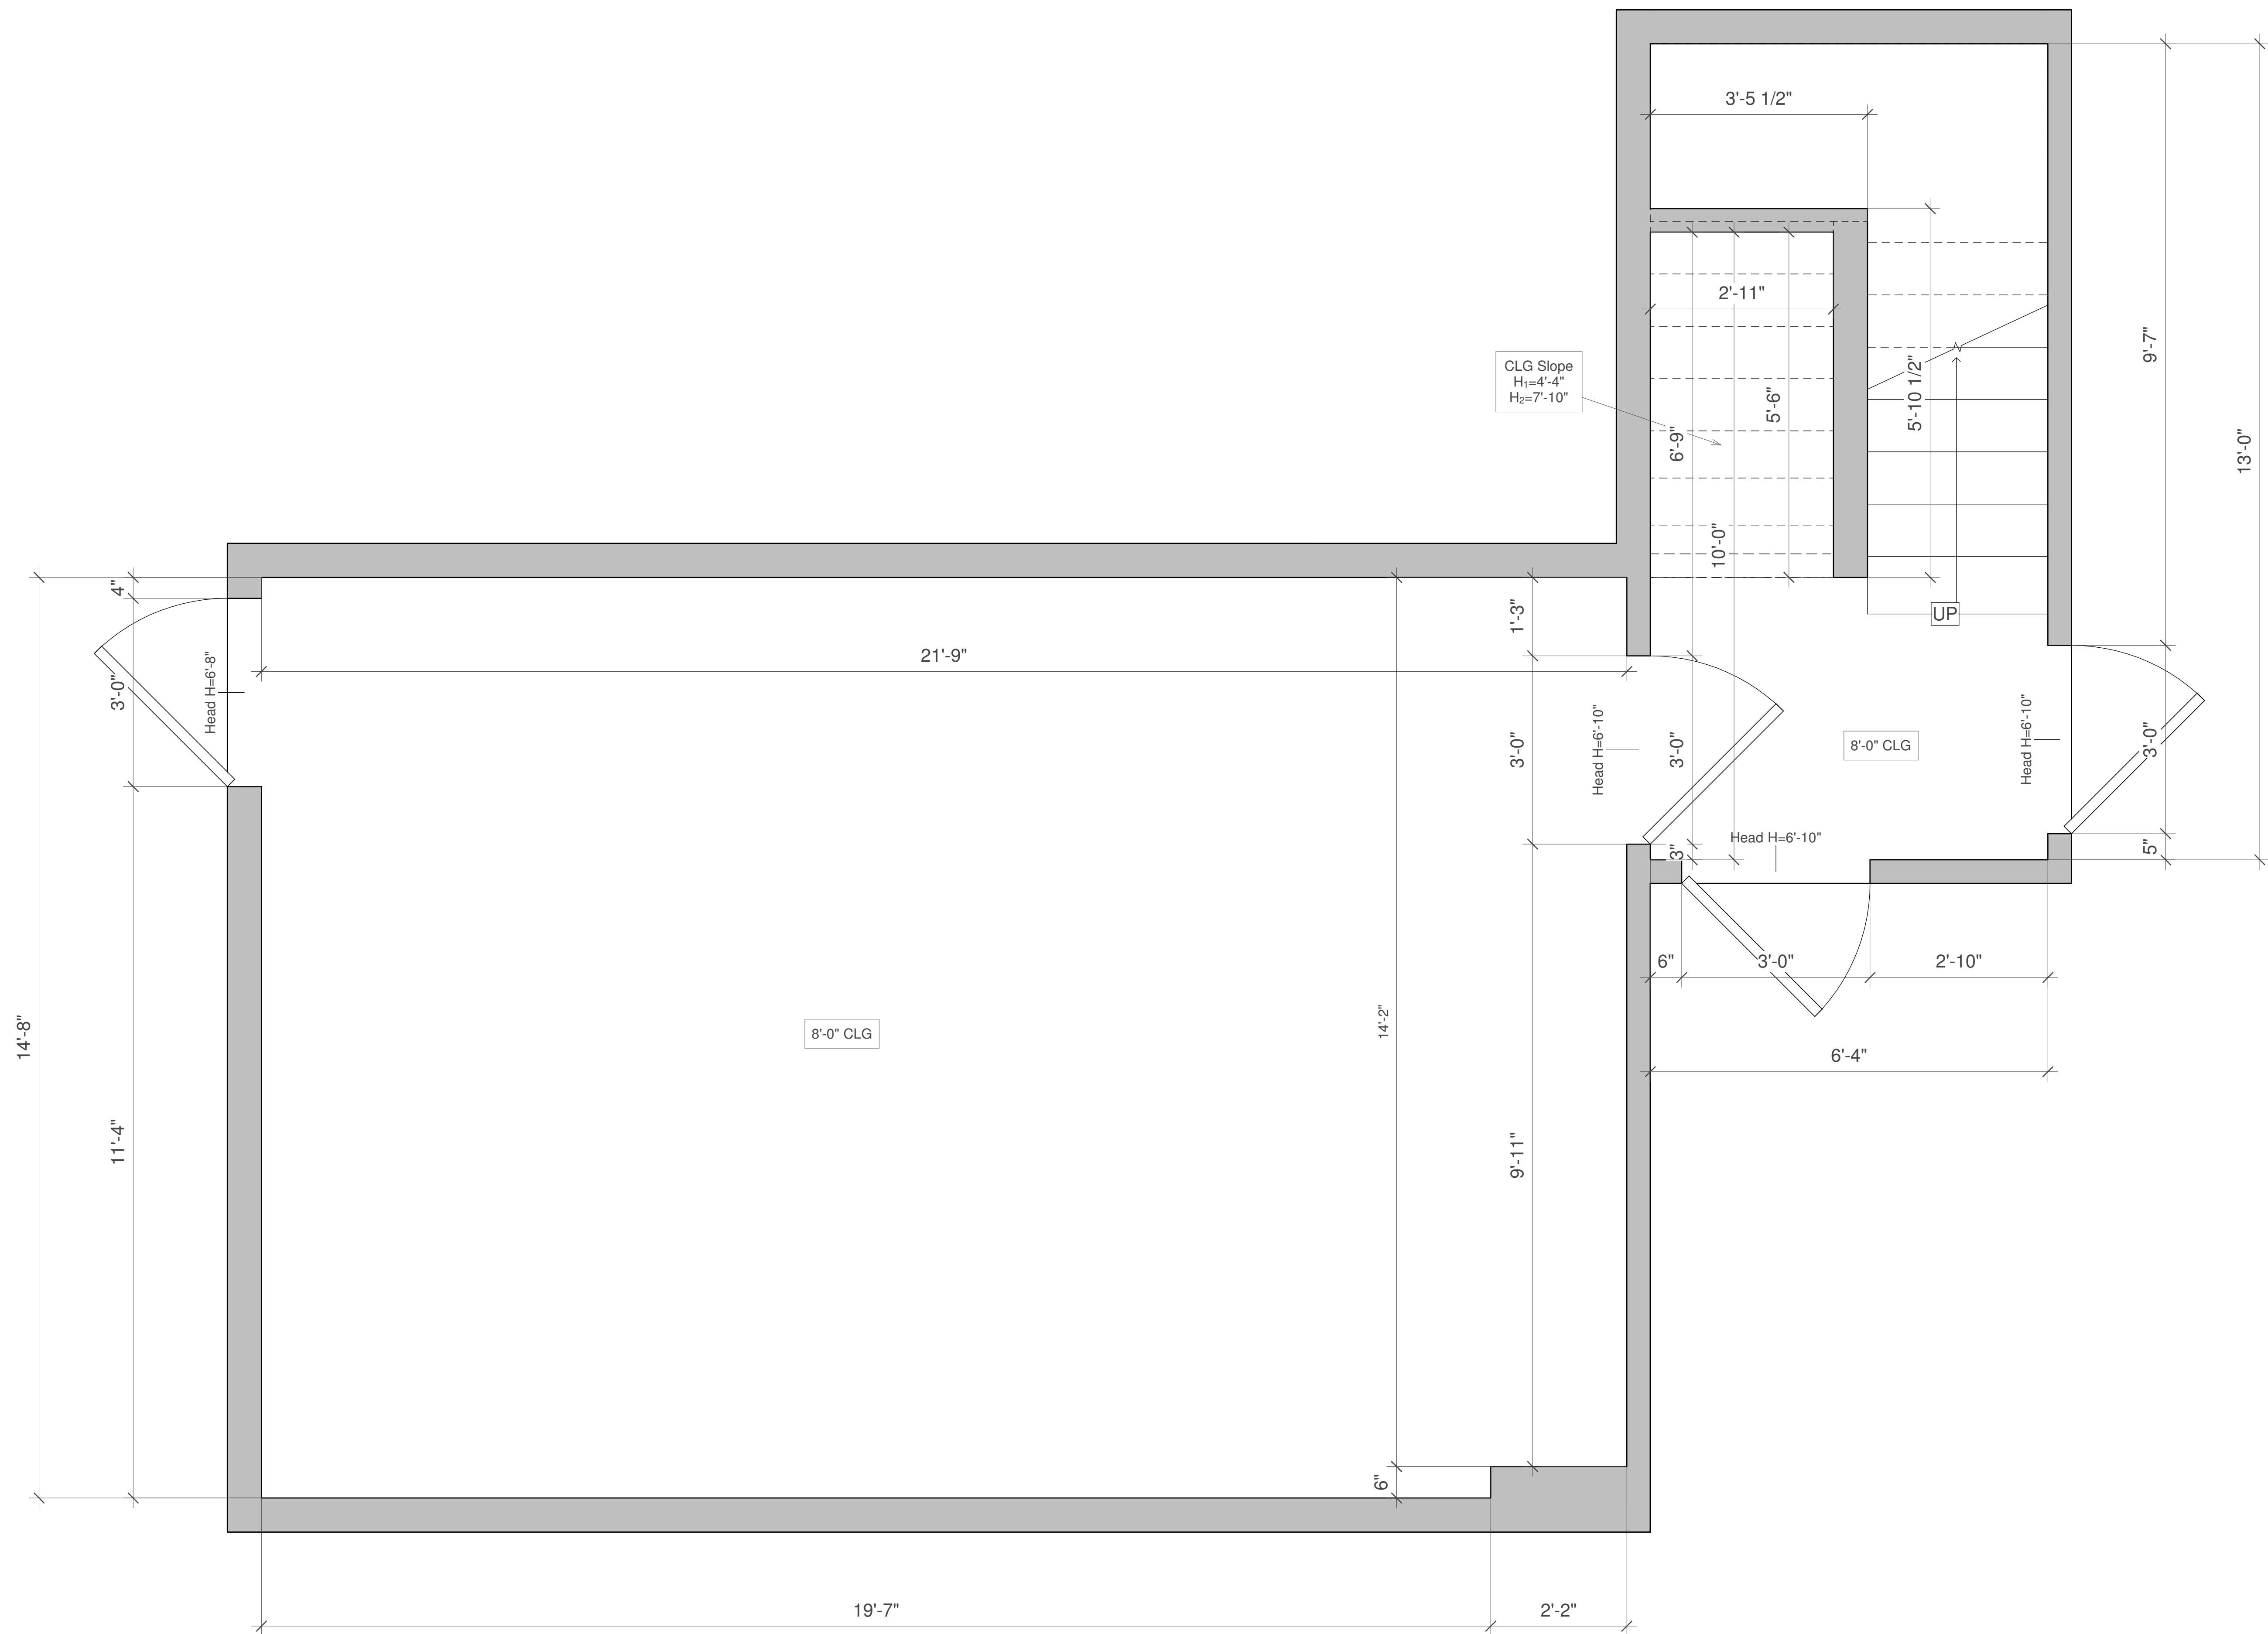

1 1st Floor Plan
3/4" = 1'-0"


Scan 1

1st Floor Plan

Date: 05-21-2026

1-Arch D

Scale 3/4" = 1'-0"

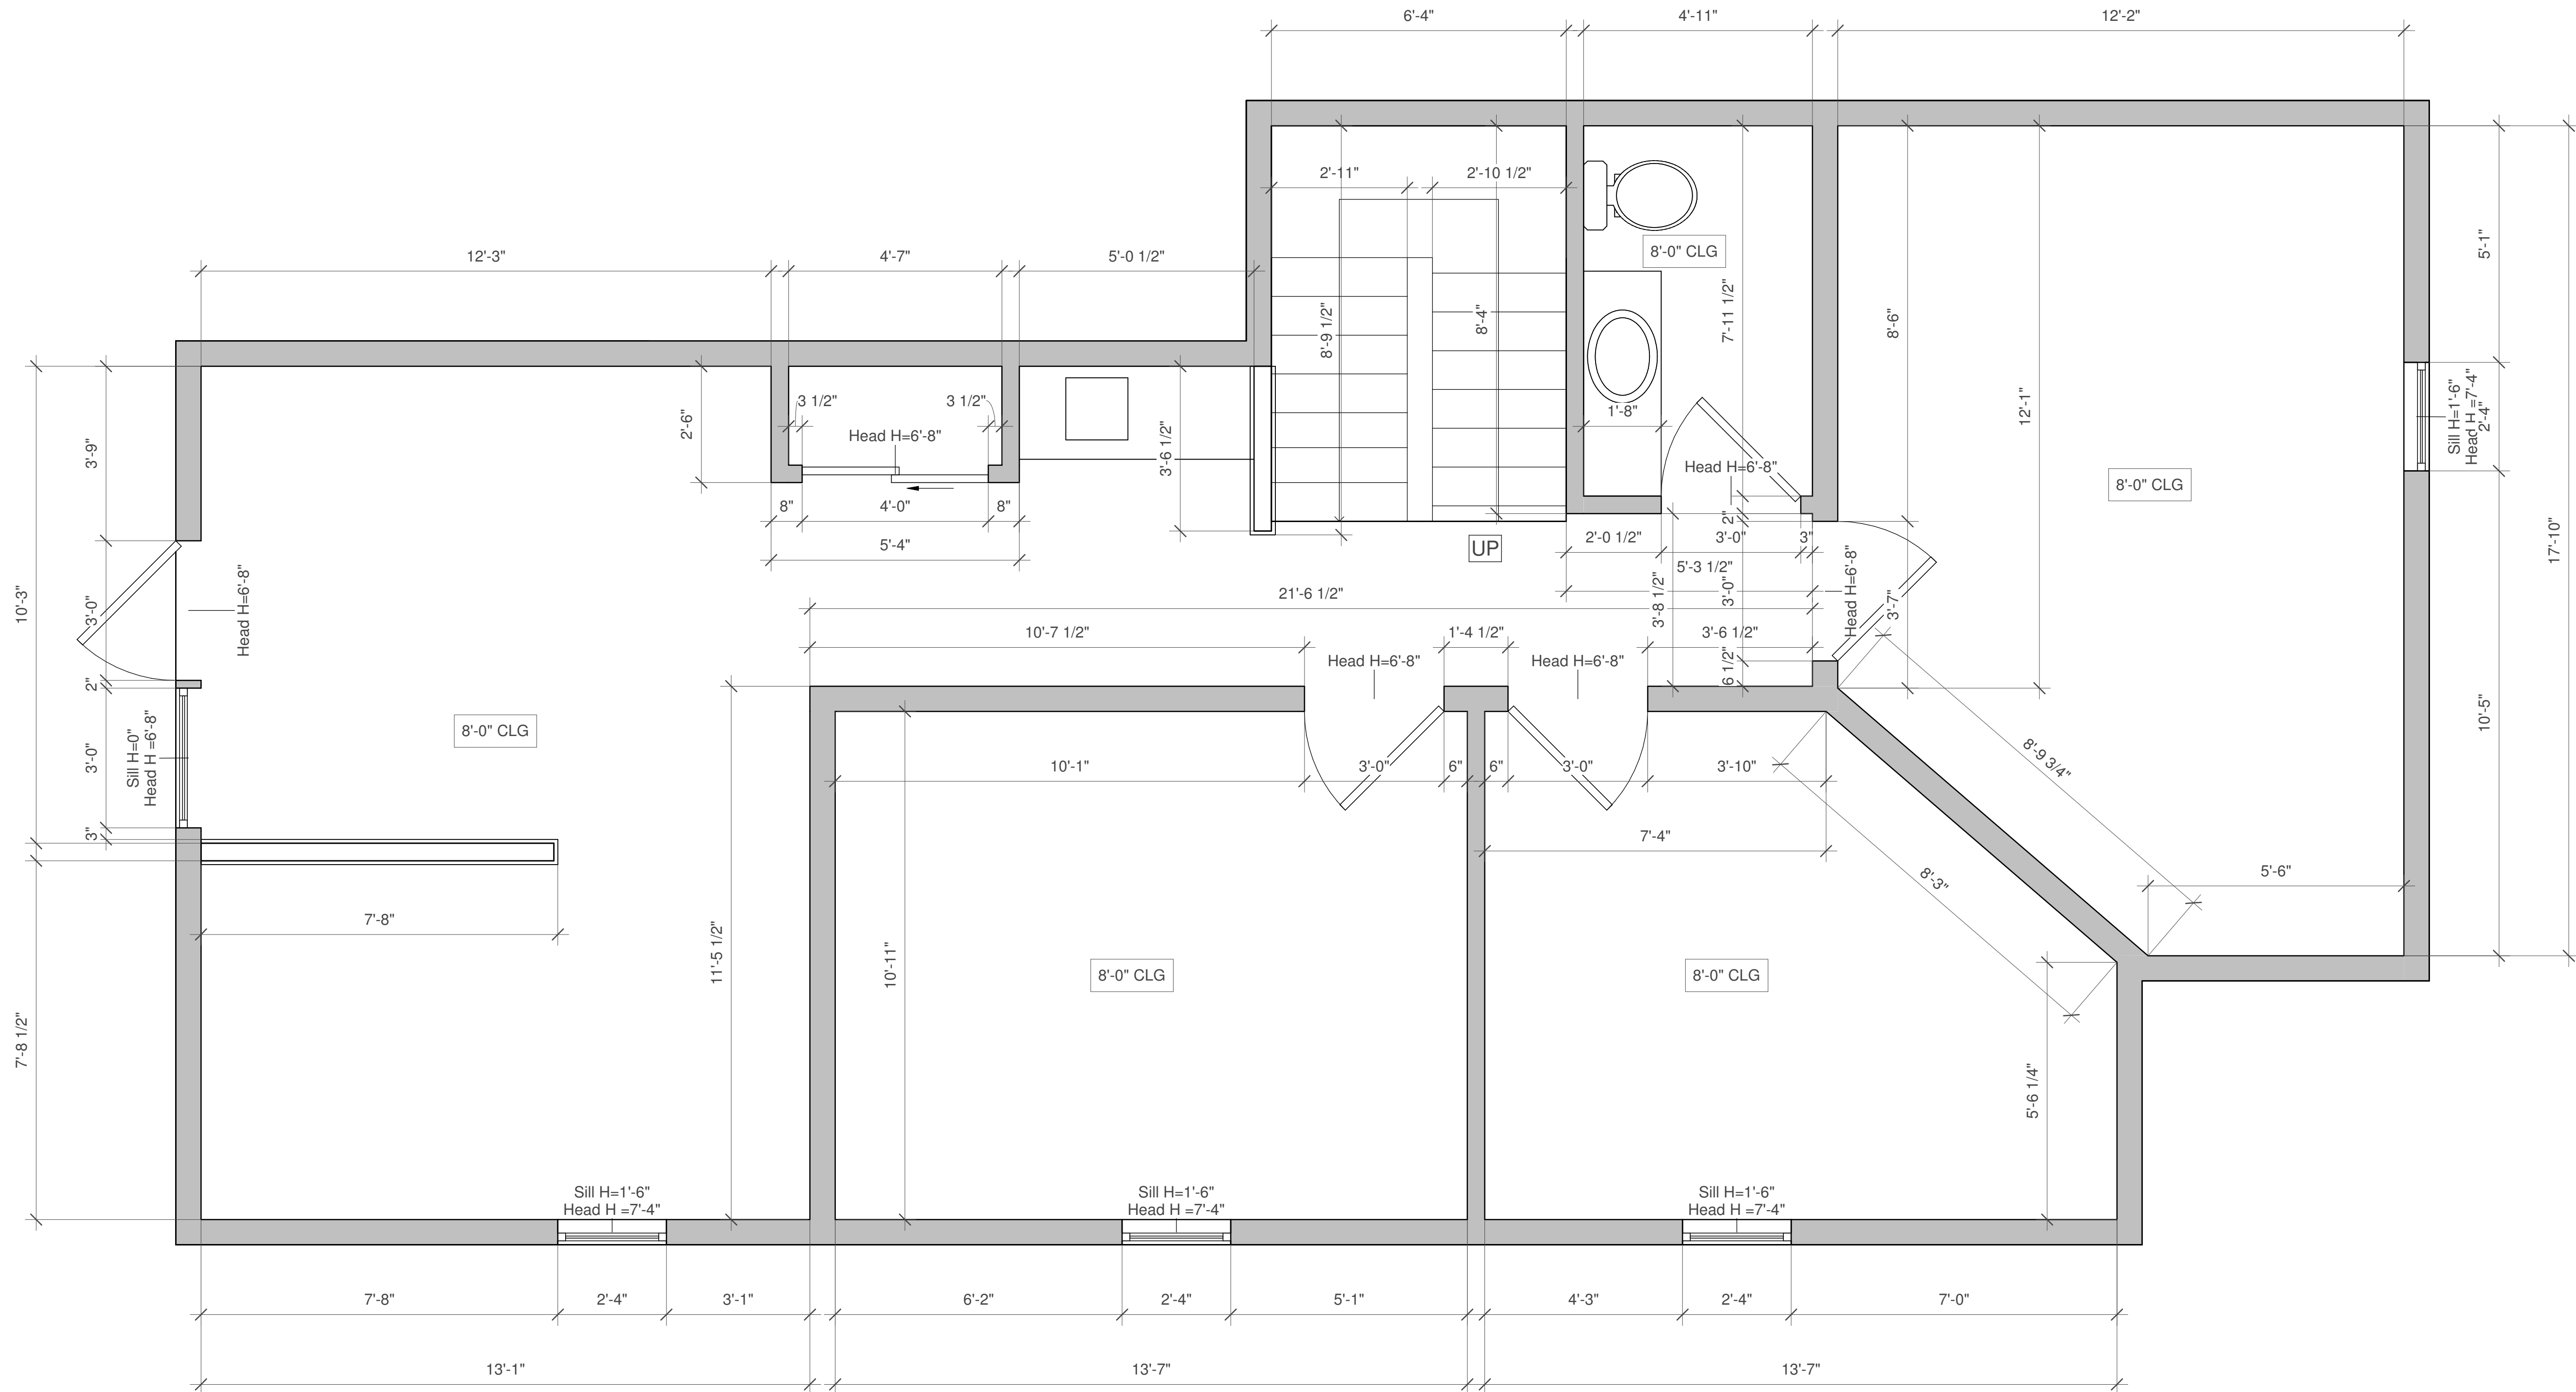

1 2nd Floor Plan
1/2" = 1'-0"

Scan 1

2nd Floor Plan

Date: 05-21-2026

2-Arch D

Scale 1/2" = 1'-0"