

| LEGEND | |
|----------------------|--|
| EXISTING NEW/LW DEMO | |
| WALLS | |
| NEW/RELOCATED DOOR | |

ISSUE DATES



| DATE | REVISION |
|------------|----------------|
| 05-18-2023 | LEASING REVIEW |
| | |
| | |
| | |
| | |
| | |
| | |
| | |
| | |

NORTHCHASE CENTER
 14550 TORREY CHASE HOUSTON, TX 77014
 SUITE 630

| | |
|--------------|-----------------------|
| PROJECT: | 630-NORTHCHASE CENTER |
| PLLOT SCALE: | 1/8" = 1'-0" |
| CHECKED BY: | WM |
| FILE NAME: | 630-NORTHCHASE CENTER |

SHEET TITLE
EXISTING PLAN

SHEET NUMBER
EX-1

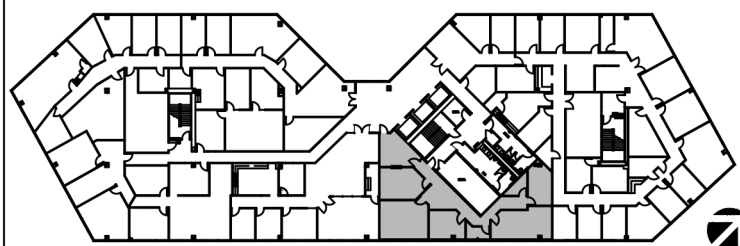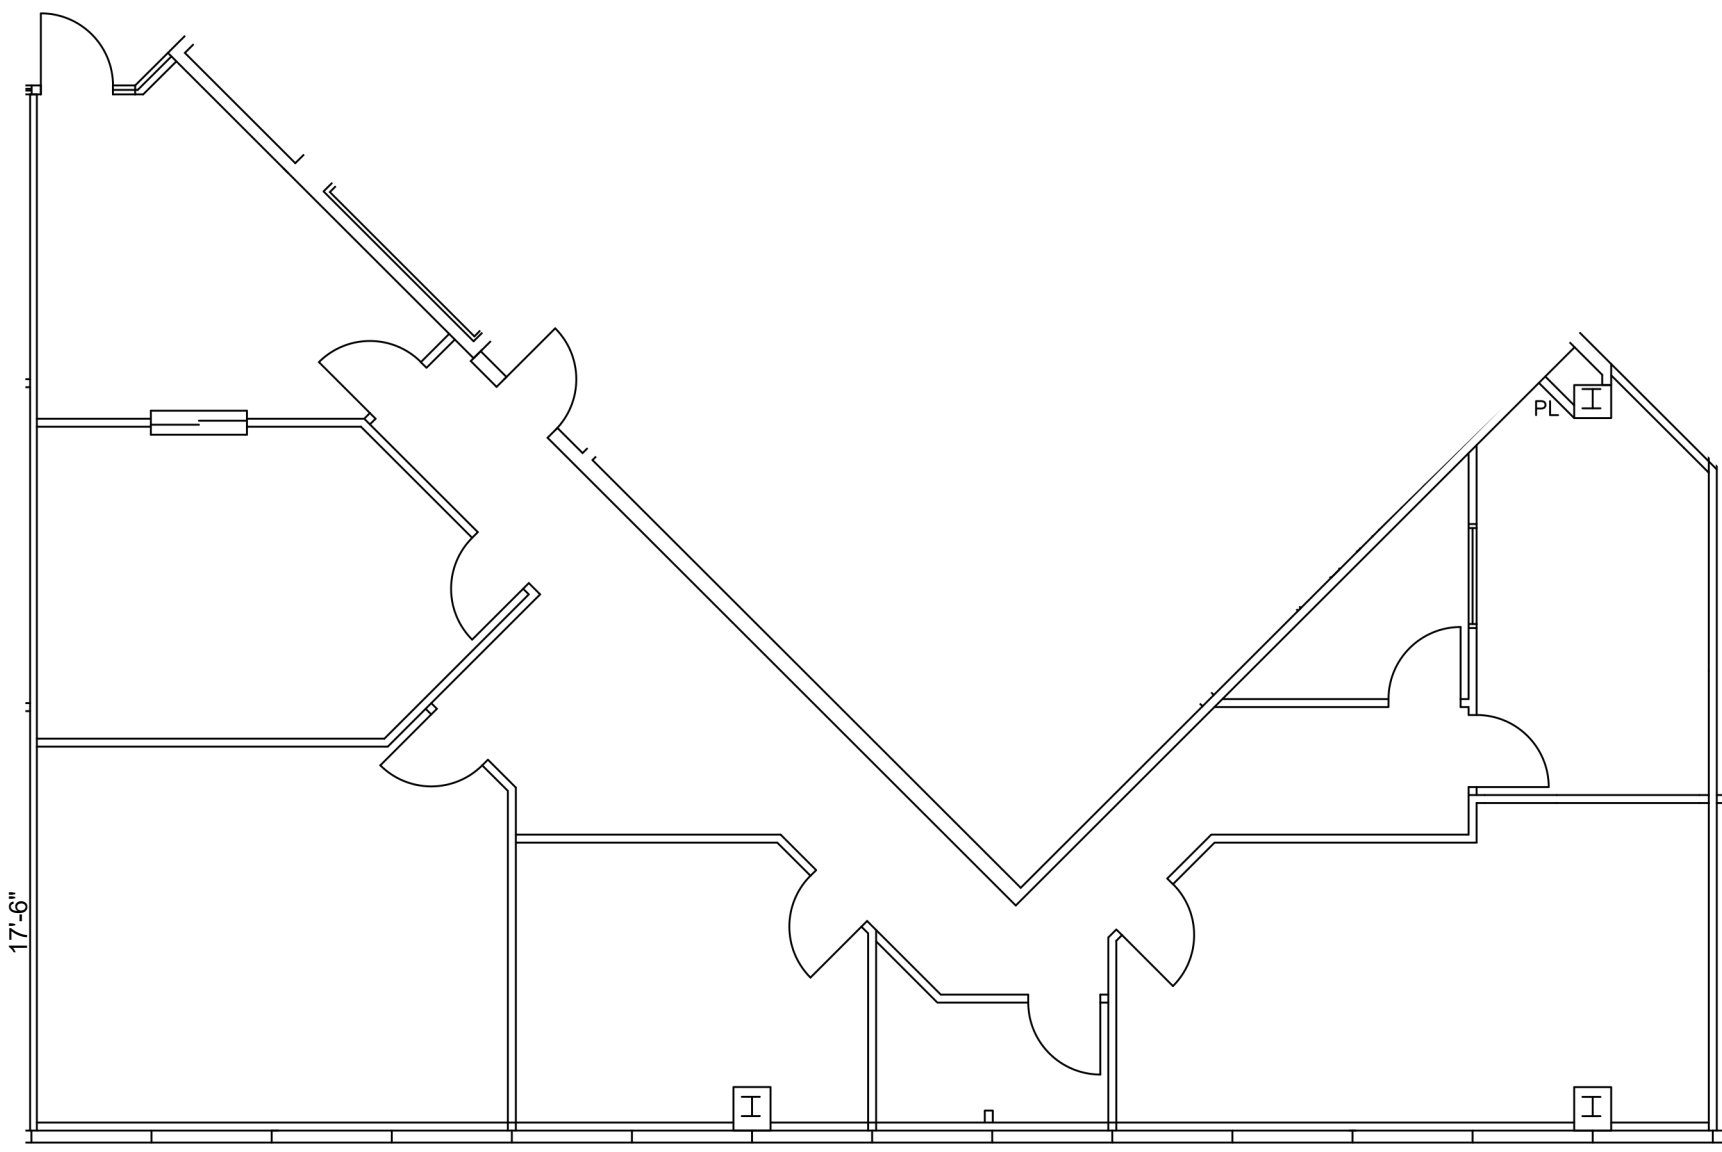

6TH FLOOR
 KEY PLAN

SUITE 630
2,187 NRA
FLOOR PLAN
 SCALE: 1/8"=1'-0"

1

FLOOR PLANS MAY NOT BE TO SCALE AND MAY NOT REFLECT EXISTING CONDITIONS AND SHALL NOT BE RELIED UPON AS SUCH THESE DRAWINGS ARE DESIGN INTENT AND ARE AN EXHIBIT TO THE LEASE