


Suite 2A

1596
RIVERVIEW W/ PRIVATE BATH

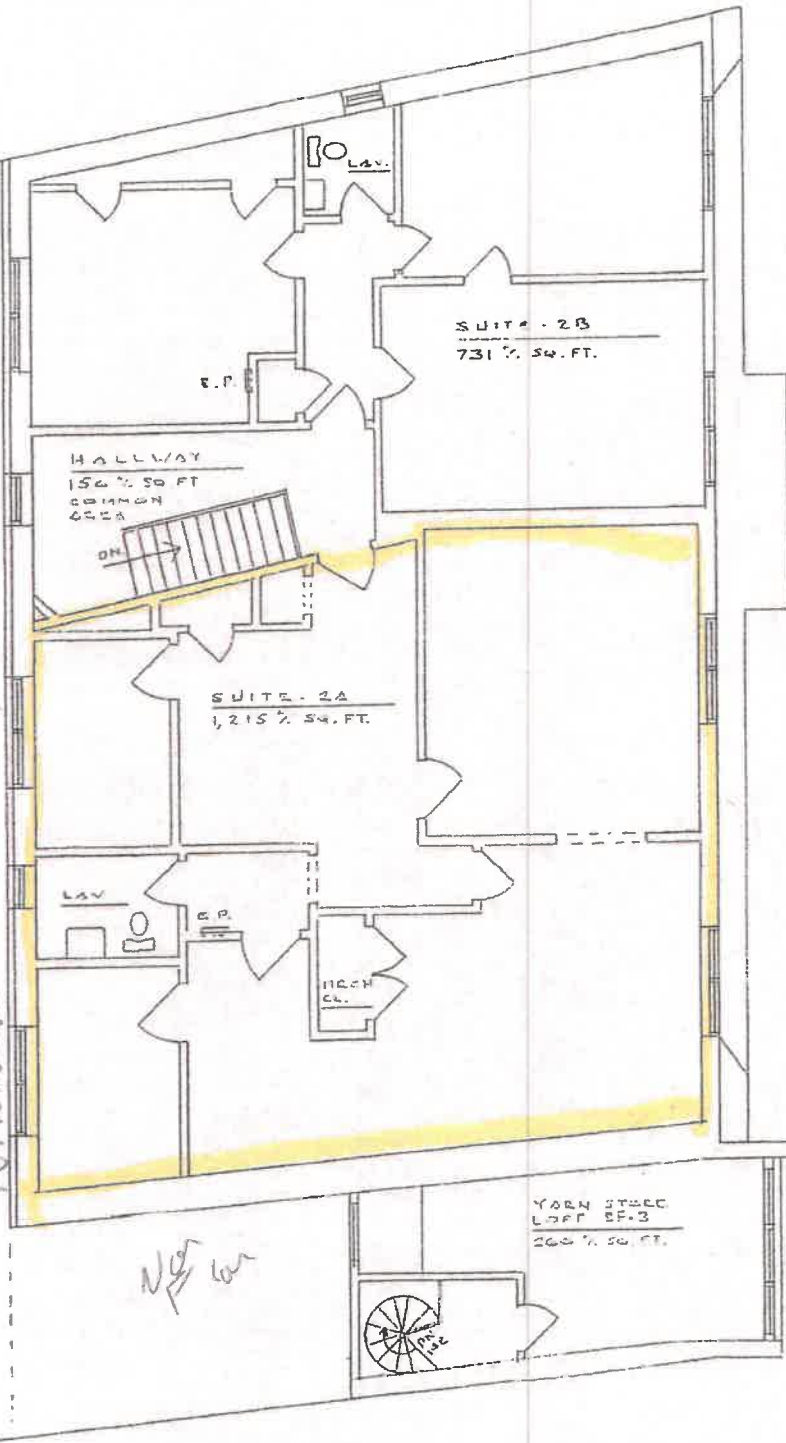

THIS DESIGN IS PROTECTED BY A
COPYRIGHT. ANY USE OR REPRODUCTION
OF THIS MATERIAL MUST BE WITH THE
EXPRESSED WRITTEN CONSENT OF GSM
ARCHITECTS LLC.

SHEET TITLE
SECOND FLOOR PLAN

Drawing Revisions		
No.	Date	Description

Architect:



Architecture Services

(NJ) License #13713

SCOTT MONRO ARCHITECT
170 Kinnelon Road, Suite 21
Kinnelon, New Jersey 07403
308 Main Street, Suite 201
Bloomington, New Jersey 07003
(973) 794-4331
Email: smonro@scottmonroarchitects.com

Project Name & Address
EXISTING CONDITIONS
15 VILLAGE PLAZA
SOUTH ORANGE, N.J.

Project Number:	Sheet Number:
Date: SEPT. 2021	E-X-3
Drawn By: K.V.	OF
Scale: AS NOTED	3

202 R. PLAN 1/4" = 1'-0"

PAVE MAIN
250-300