





ISSUE DATE 1.6.25

LINDSAY SHELTON  
#25068


THIS DOCUMENT IS NOT INTENDED FOR BIDDING, REGULATORY APPROVAL, OR CONSTRUCTION

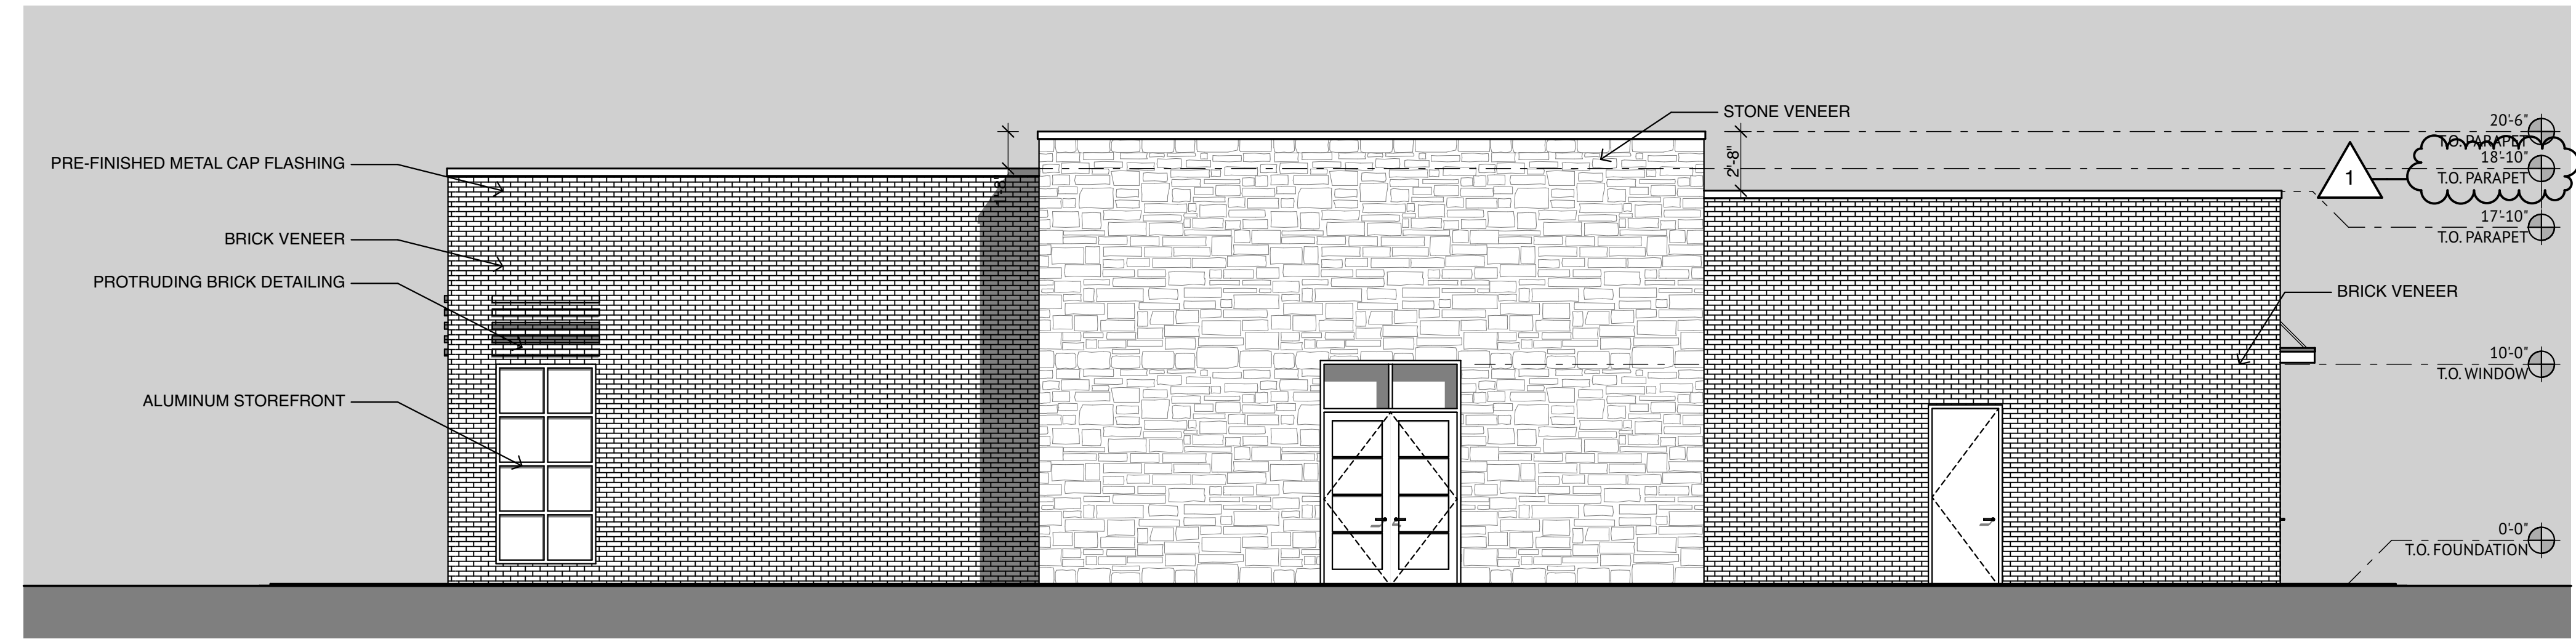


**4** BUILDING 2 WEST ELEVATION  
SCALE: 3/16" = 1'-0"

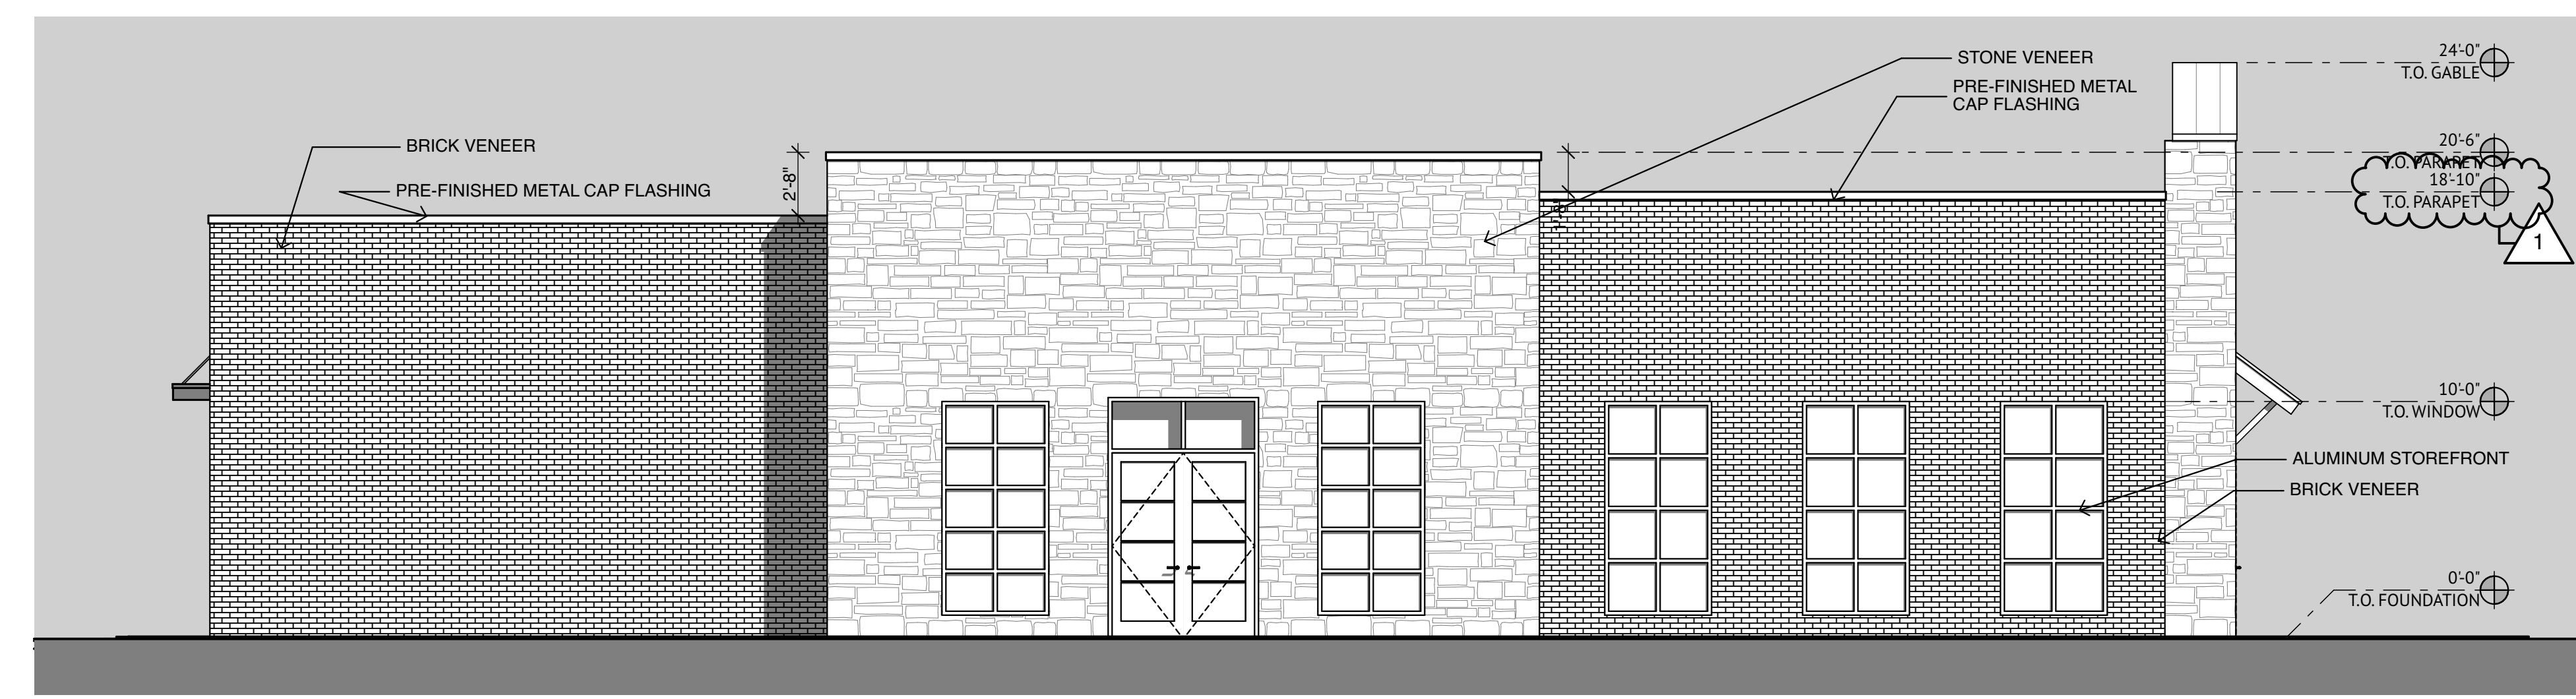

**2** BUILDING 2 EAST ELEVATION  
SCALE: 3/16" = 1'-0"

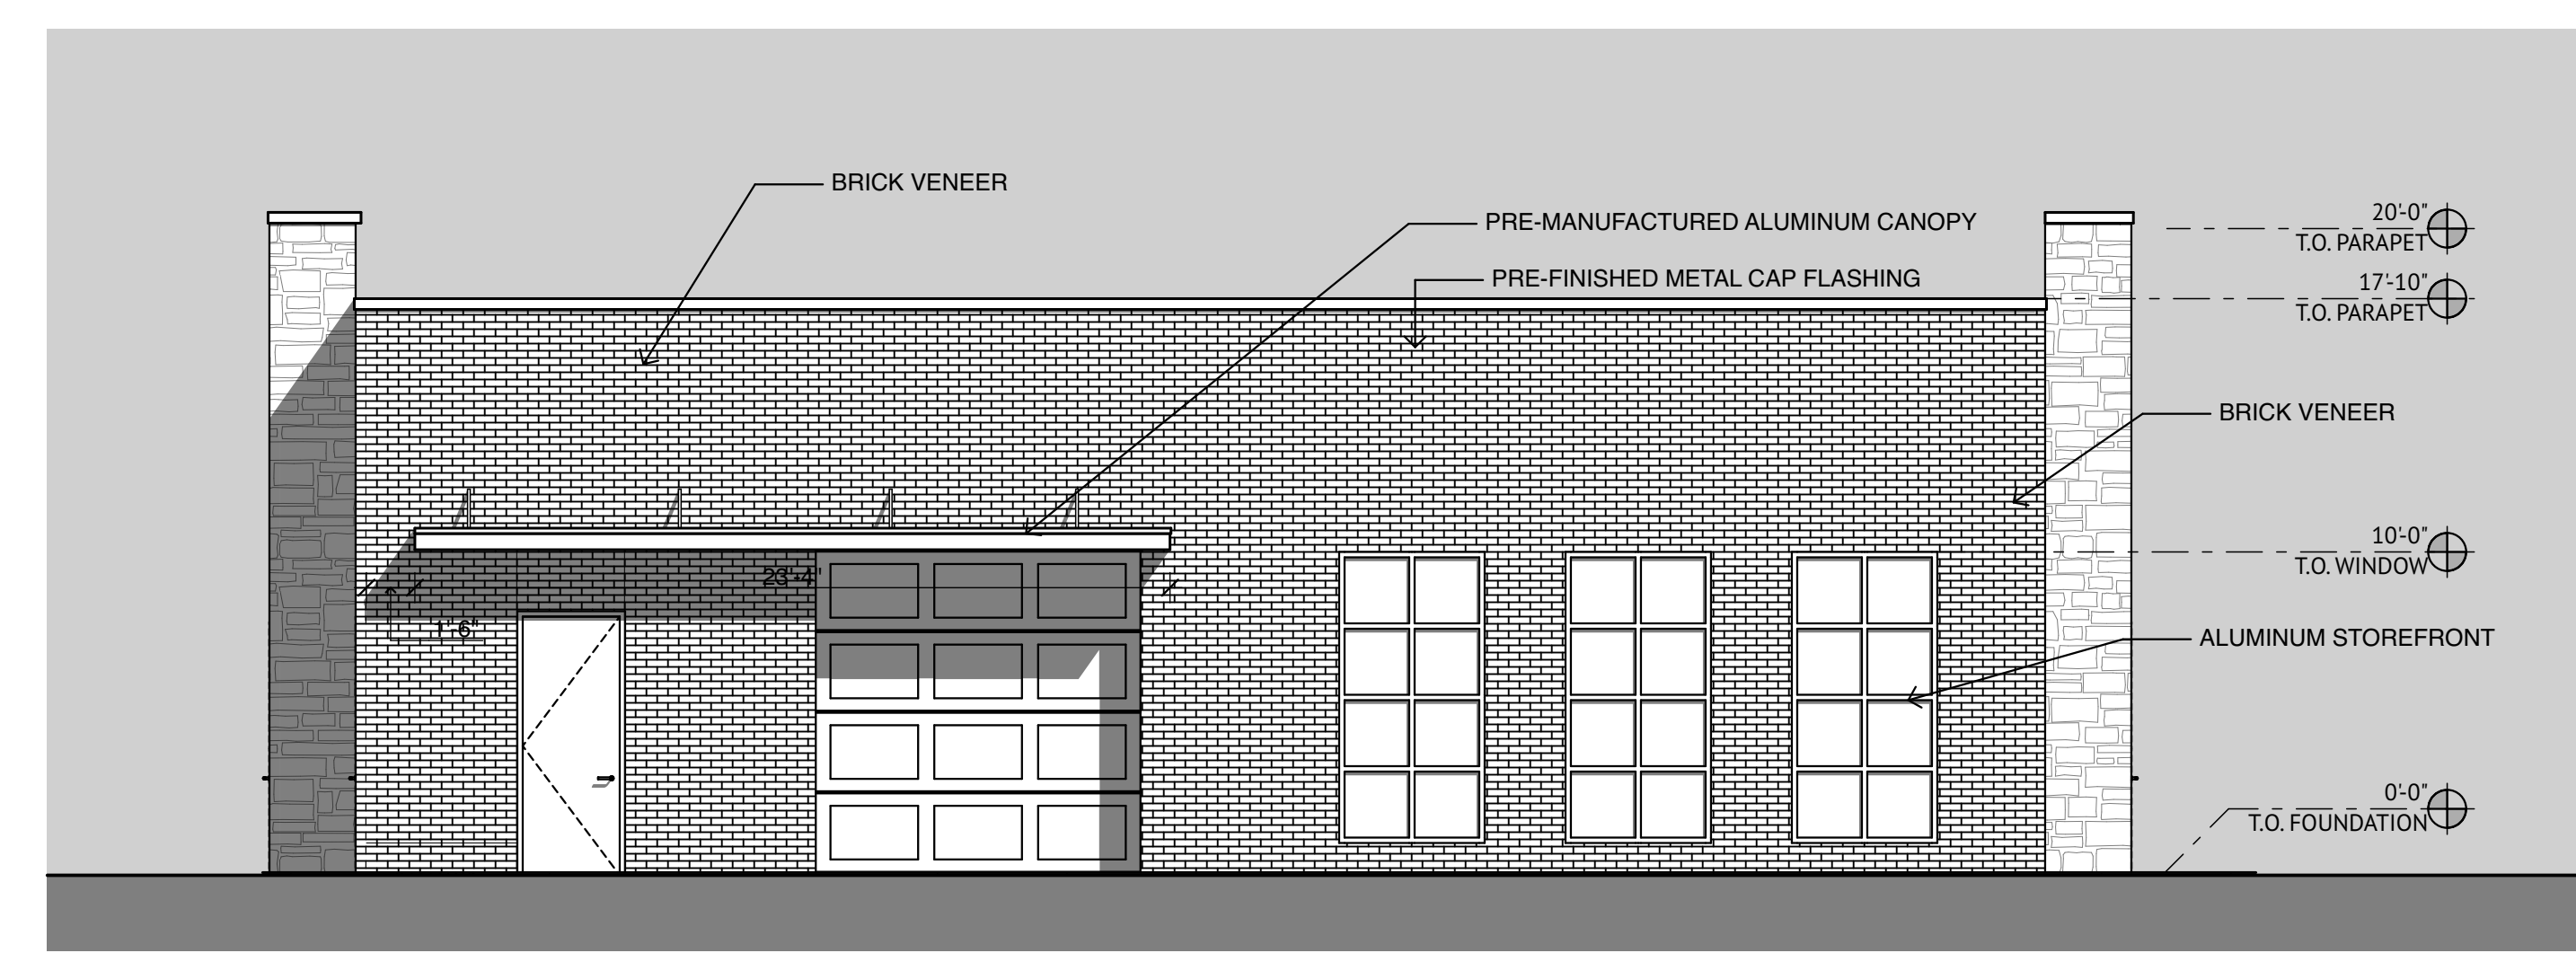

**3** BUILDING 2 SOUTH ELEVATION  
SCALE: 3/16" = 1'-0"

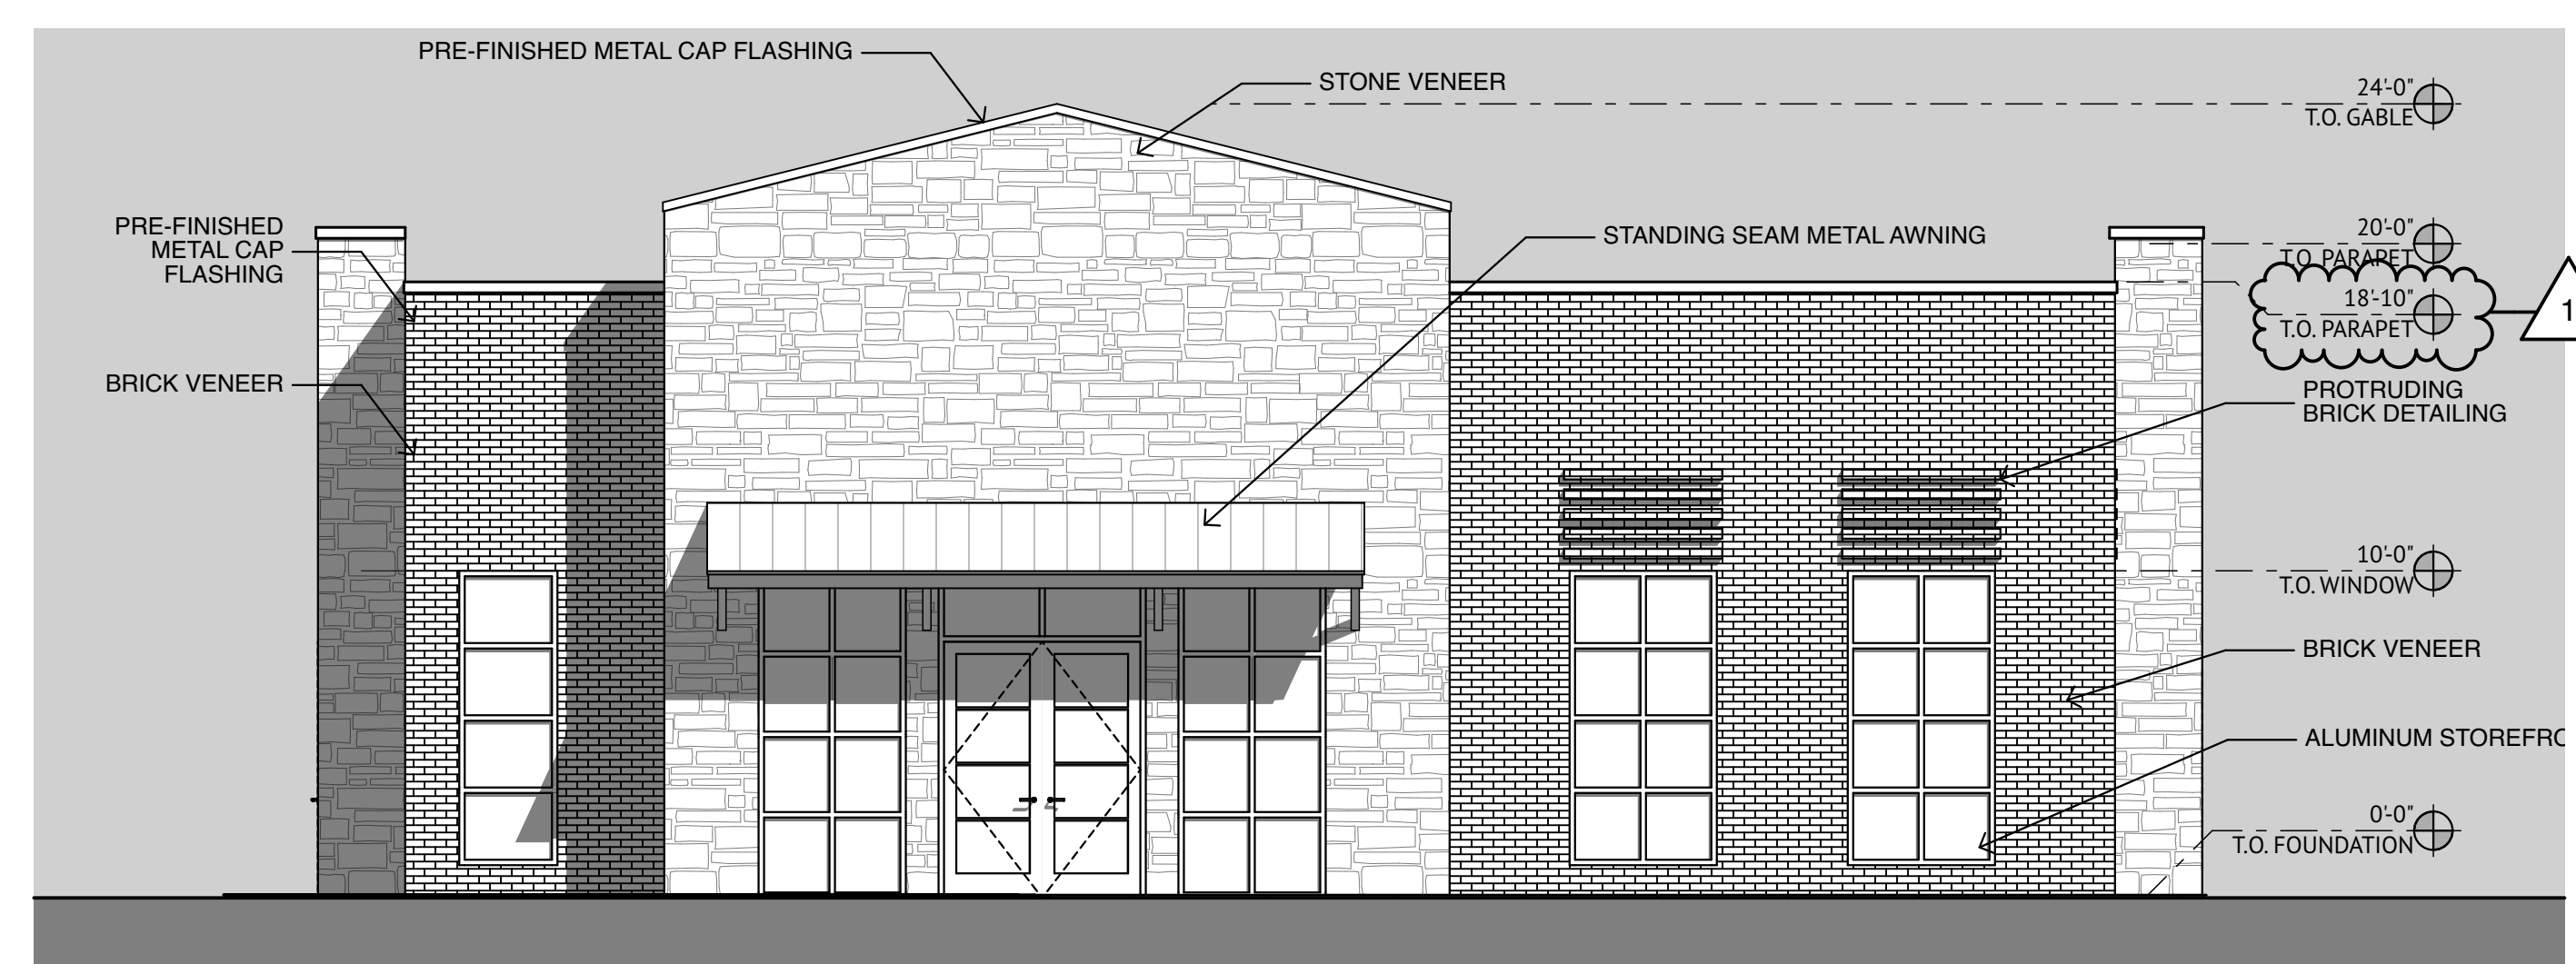

**1** BUILDING 2 NORTH ELEVATION  
SCALE: 3/16" = 1'-0"

**COLLEYVILLE COMMERCIAL**  
1721 JOHN MCCAIN ROAD  
COLLEYVILLE, TX 76034

A4.2

EXTERIOR ELEVATIONS - BUILDING 2

/Users/lshelton/Library/Mobile Documents/com~apple~CloudDocs/Documents/Projects/1721 John McCain - Retail/DWGS/Colleyville Commercial\_Building Footprints\_8.2.24.pln