


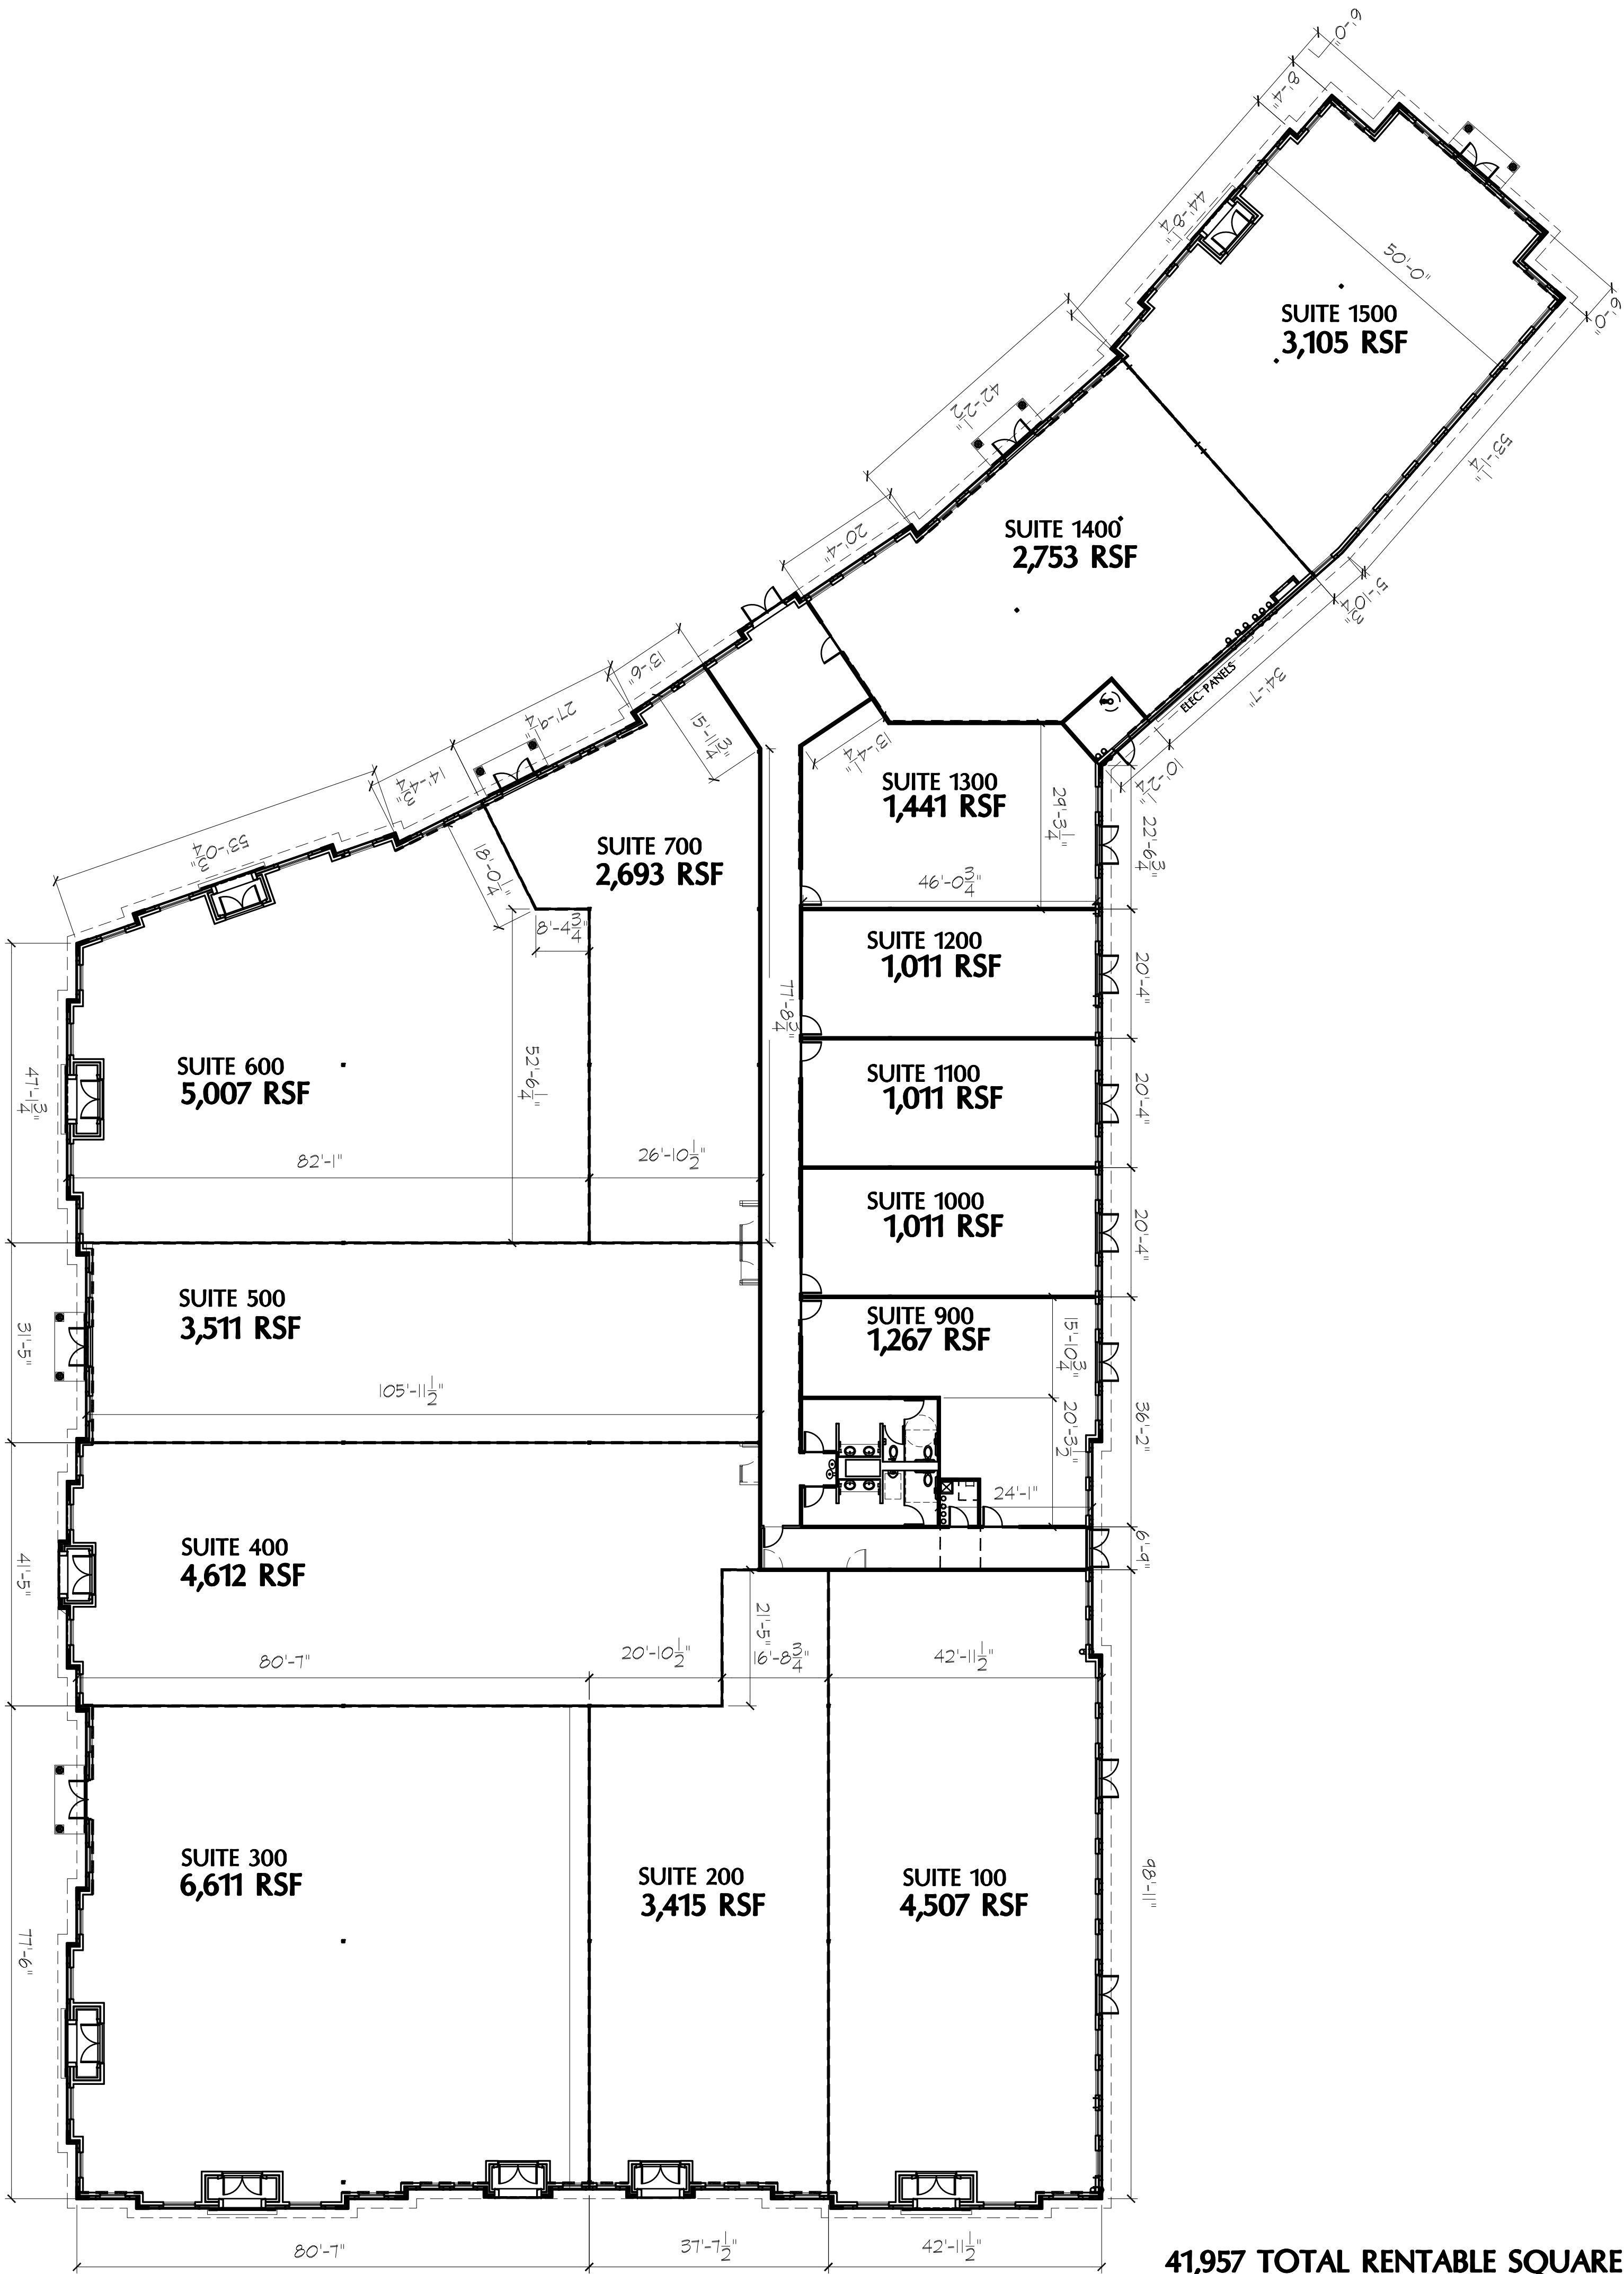

41,957 TOTAL RENTABLE SQUARE FEET

BK

ARCHITECTS

T. 214. 741. 5556
F. 214. 741. 5557
3200 MAIN STREET, SUITE 1.3
DALLAS, TEXAS 75228

PRESTON LEGACY CENTER
13100 NORTHWEST HWY. 287
HASLETT, TEXAS 76052

OWNER

SCHERER INVESTMENTS
4800 Hedgecove Rd.
Suite 100
Pleuro, Texas 75024
F. 972. 381. 1200
F. 972. 381. 1200
STRUCTURAL ENGINEER

LPSE, INC.

1723 E. Southlake Blvd.
Suite 200
Southlake, Texas 76092
T. 817. 486. 9933

MEP ENGINEER

AOS ENGINEERING
3020 Brynwood Dr.
Suite 200
Dallas, Texas 75244
T. 214. 432. 3030
F. 214. 618. 8191

CONTRACTOR SHALL VERIFY ALL
CONDITIONS AND DIMENSIONS AT THE
JOB SITE AND NOTIFY THE ARCHITECTS
OF ANY DIMENSIONAL ERRORS,
OMISSIONS OR DISCREPANCIES BEFORE
BEGINNING OF ANY WORK.
DO NOT SCALE OFF DRAWINGS.

ARCHITECT

NO	ISSUE	DATE
Sheet Information		
Date	JUNE 10, 2014	
Job Number	2014-14	
Drawn	001	
Checked	001	
Title		

FLOOR PLAN
Sheet No.

SD0.03