



A. NEIDER
ARCHITECTURE

SEAL


DISCLAIMER
The drawing presented is for the exclusive use as outlined in the contract between the architect and the owner. Alternate use or duplication of drawings without prior written approval by the architect is prohibited. All applicable copyright laws apply.

1251 WEST MARKET ST
1251 W Market Street
Warren, OH 44485

Date
3/8/2022
Submission
OWNER REVIEW

Drawn By **AKN**
Project Number **0002-22**
Sheet No.
First Floor Plan

A100

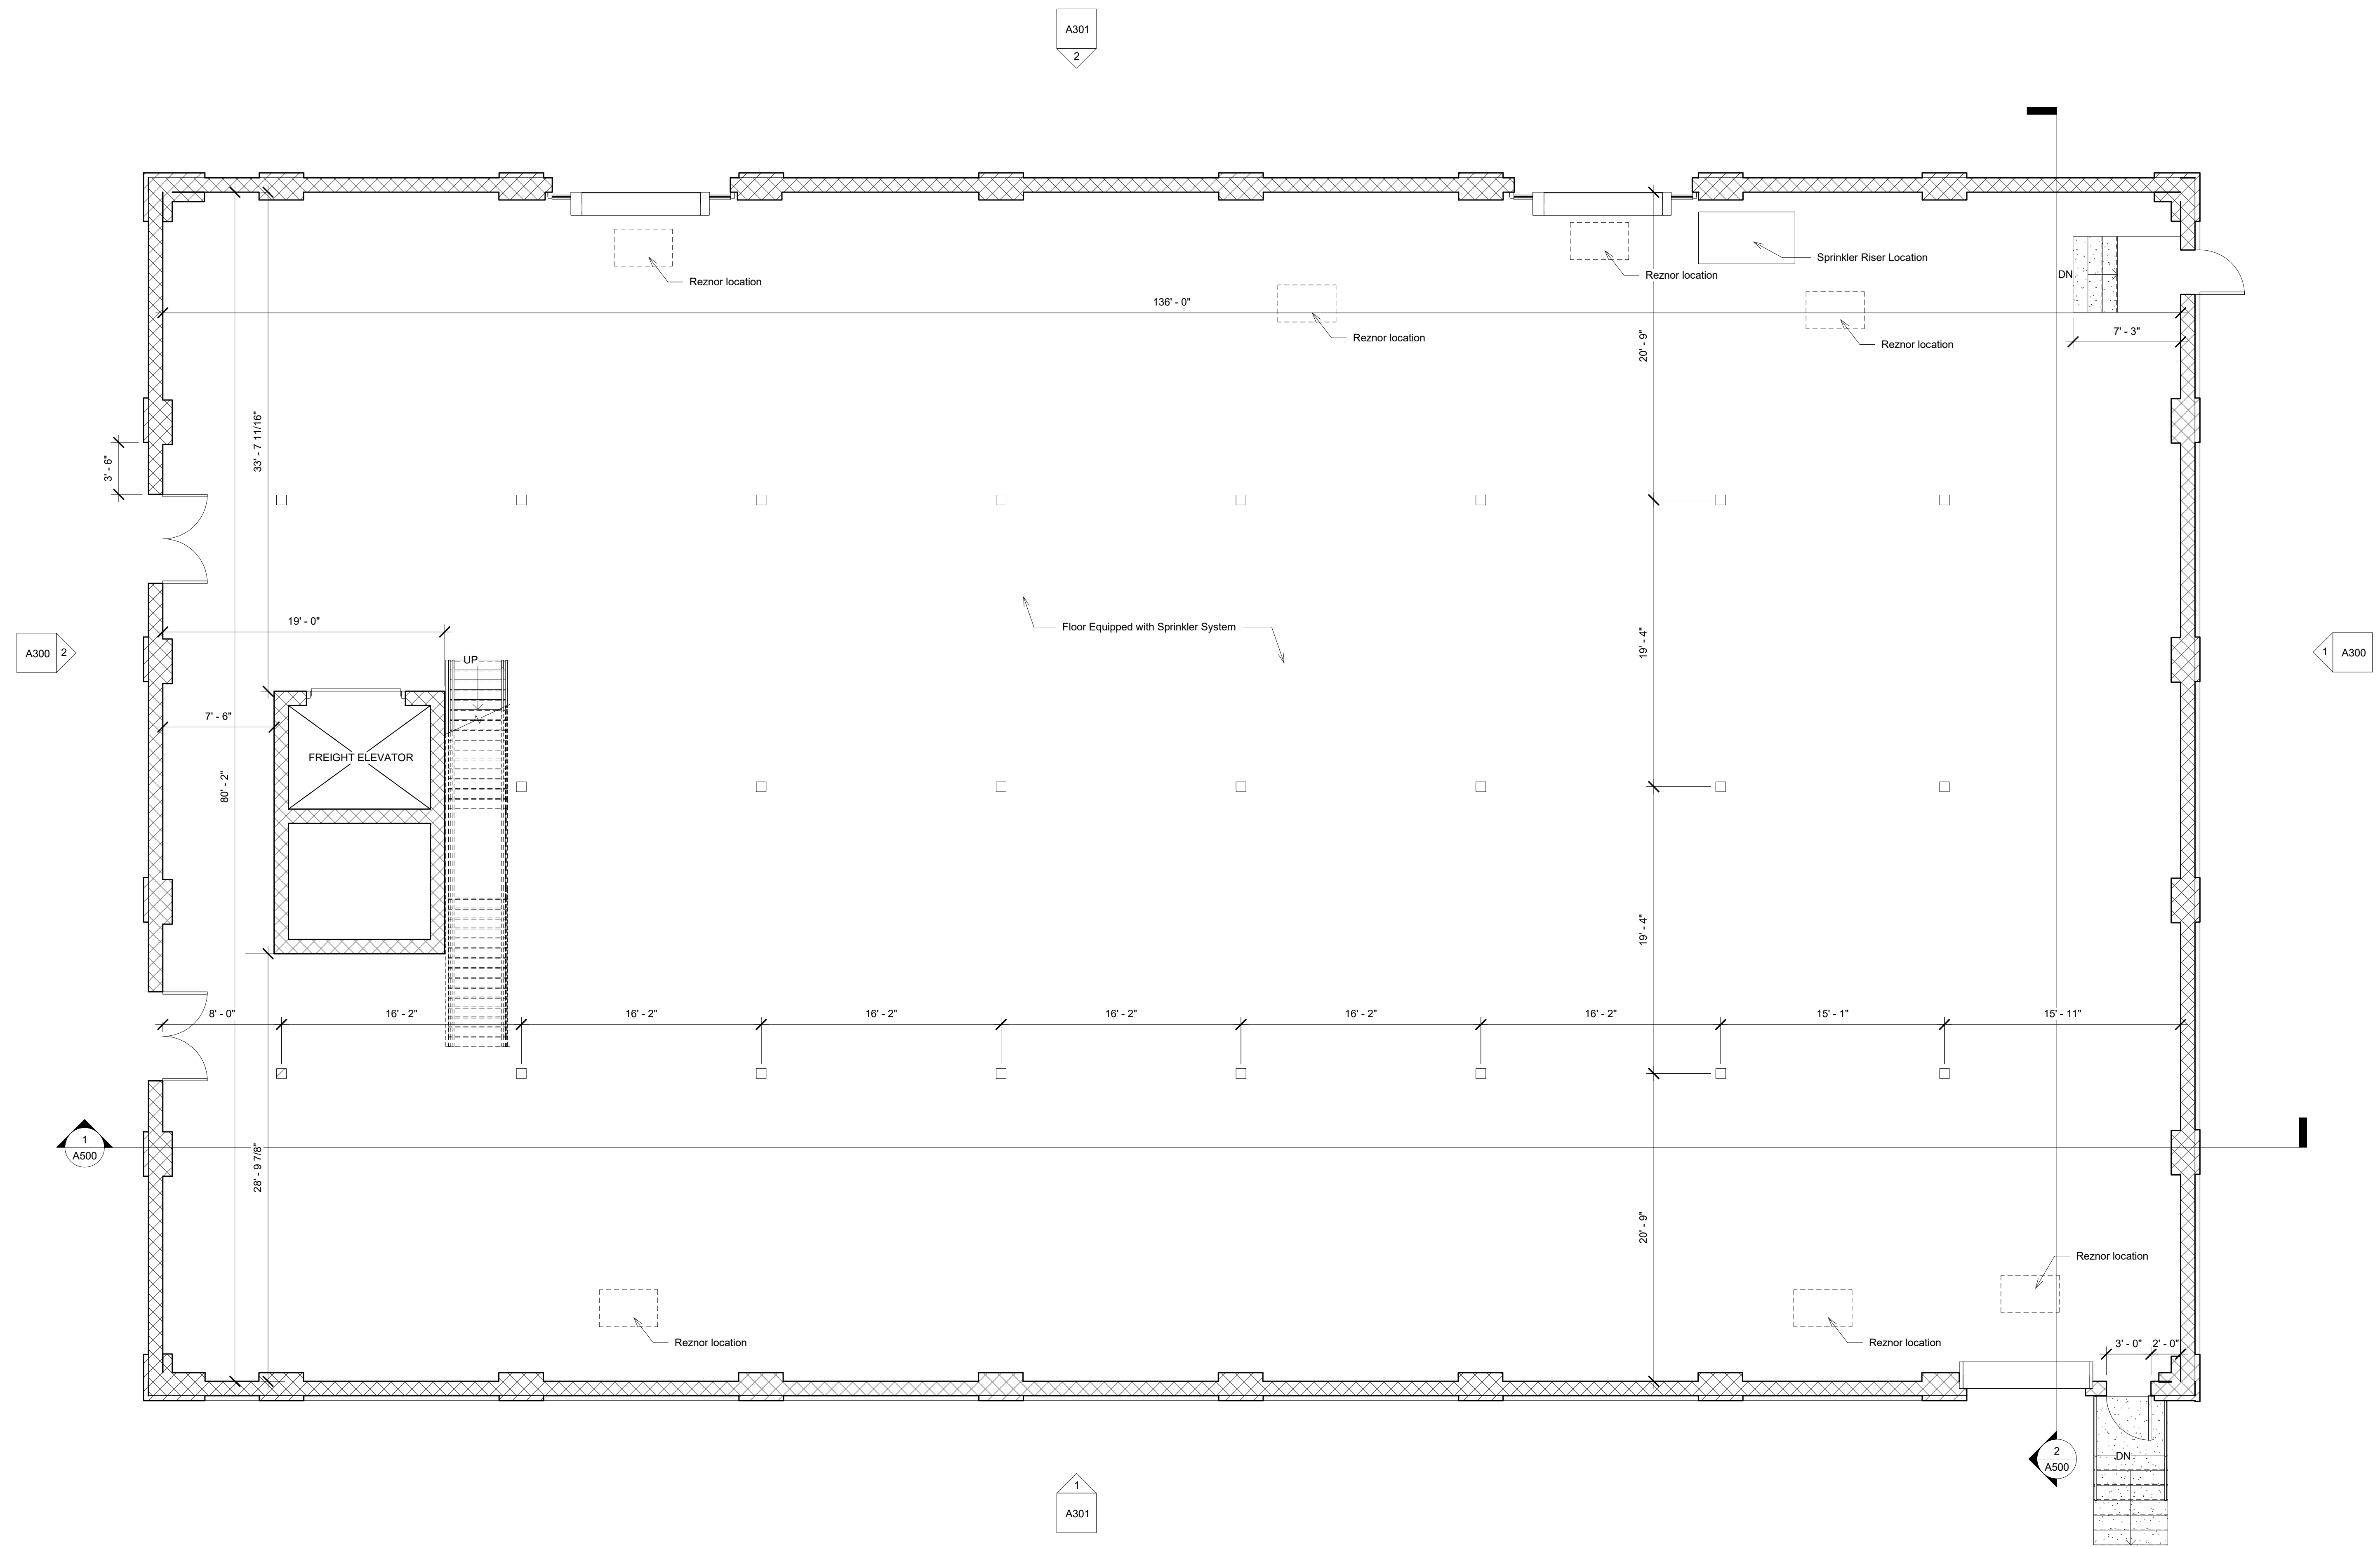

1 FIRST FLOOR PLAN
3/16" = 1'-0"



A. NEIDER
ARCHITECTURE

SEAL

DISCLAIMER
The drawing presented is for the exclusive use as outlined in the contract between the architect and the owner. Alternate use or duplication of drawings without prior written approval by the architect is prohibited. All applicable copyright laws apply.

1251 WEST MARKET ST
1251 W Market Street
Warren, OH 44485

Date
3/8/2022
Submission
OWNER REVIEW


Drawn By
AKN

Project Number
0002-22

Sheet No.

Second Floor
Plan

A200

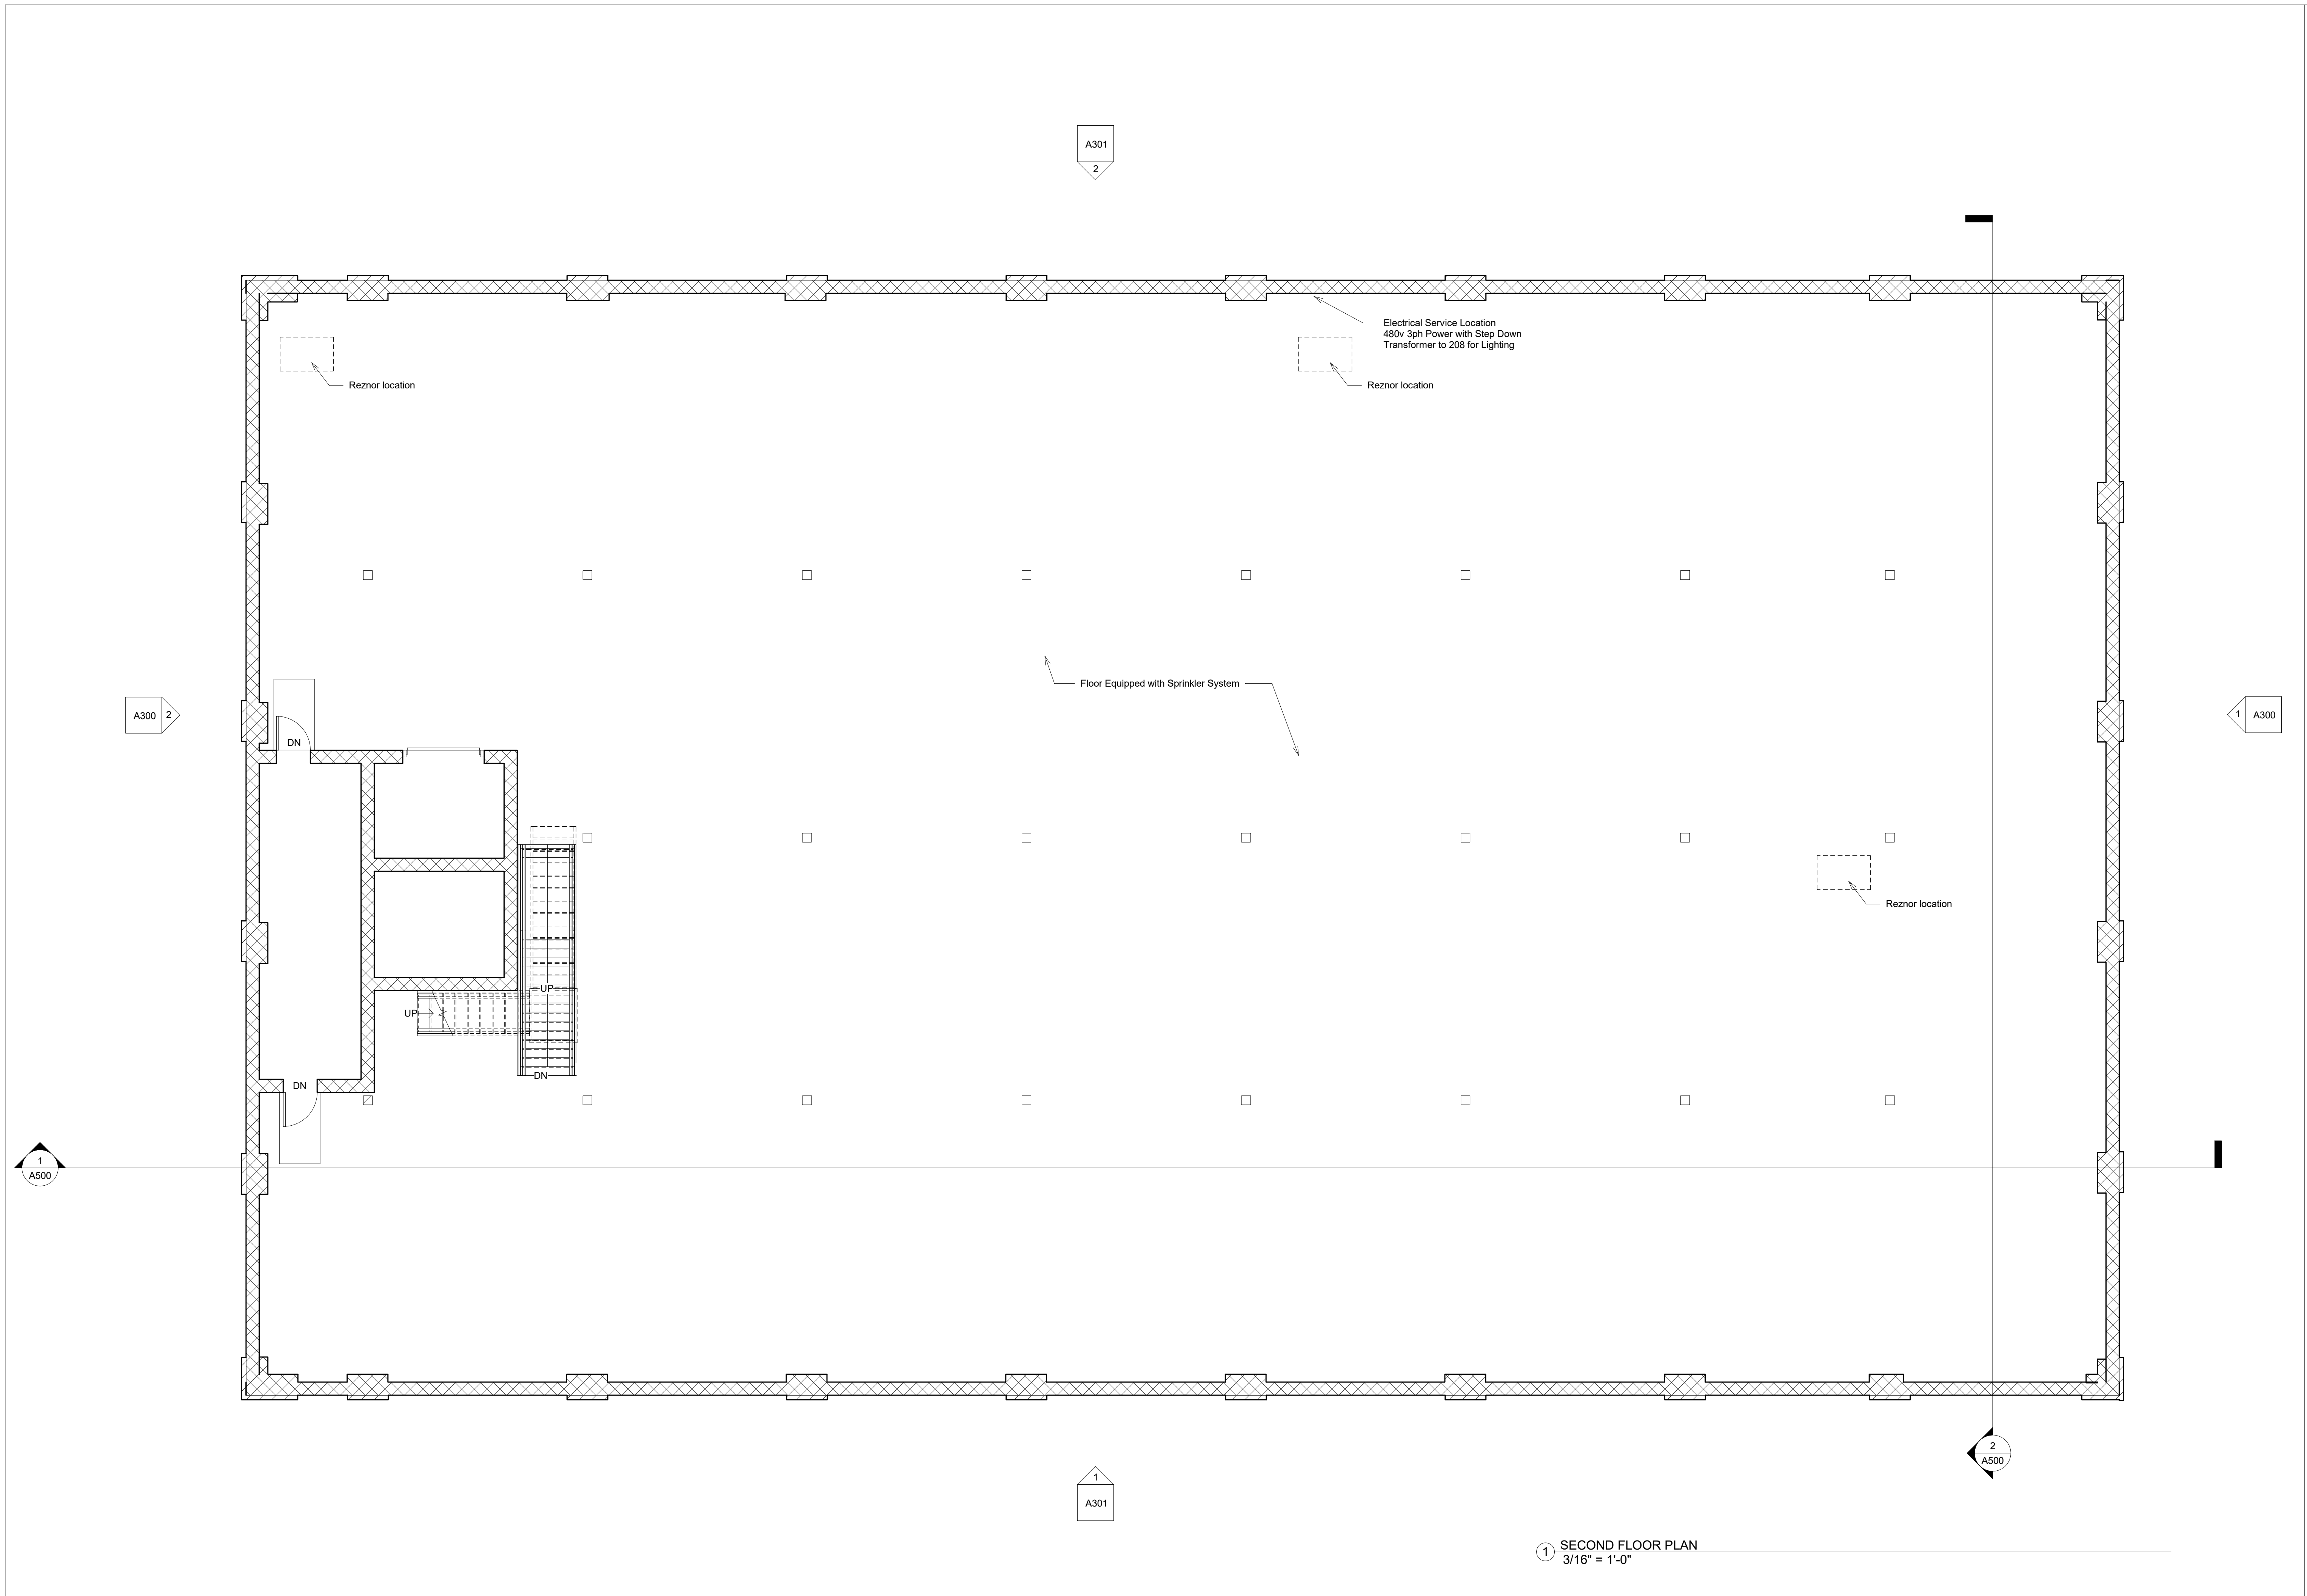

1 SECOND FLOOR PLAN
3/16" = 1'-0"



A. NEIDER
ARCHITECTURE

SEAL

DISCLAIMER
The drawing presented is for the exclusive use as outlined in the contract between the architect and the owner. Alternate use or duplication of drawings without prior written approval by the architect is prohibited. All applicable copyright laws apply.

1251 WEST MARKET ST
1251 W Market Street
Warren, OH 44485

Date
3/8/2022

Submission
OWNER REVIEW


Drawn By
AKN

Project Number
0002-22

Sheet No.

Elevations

A300

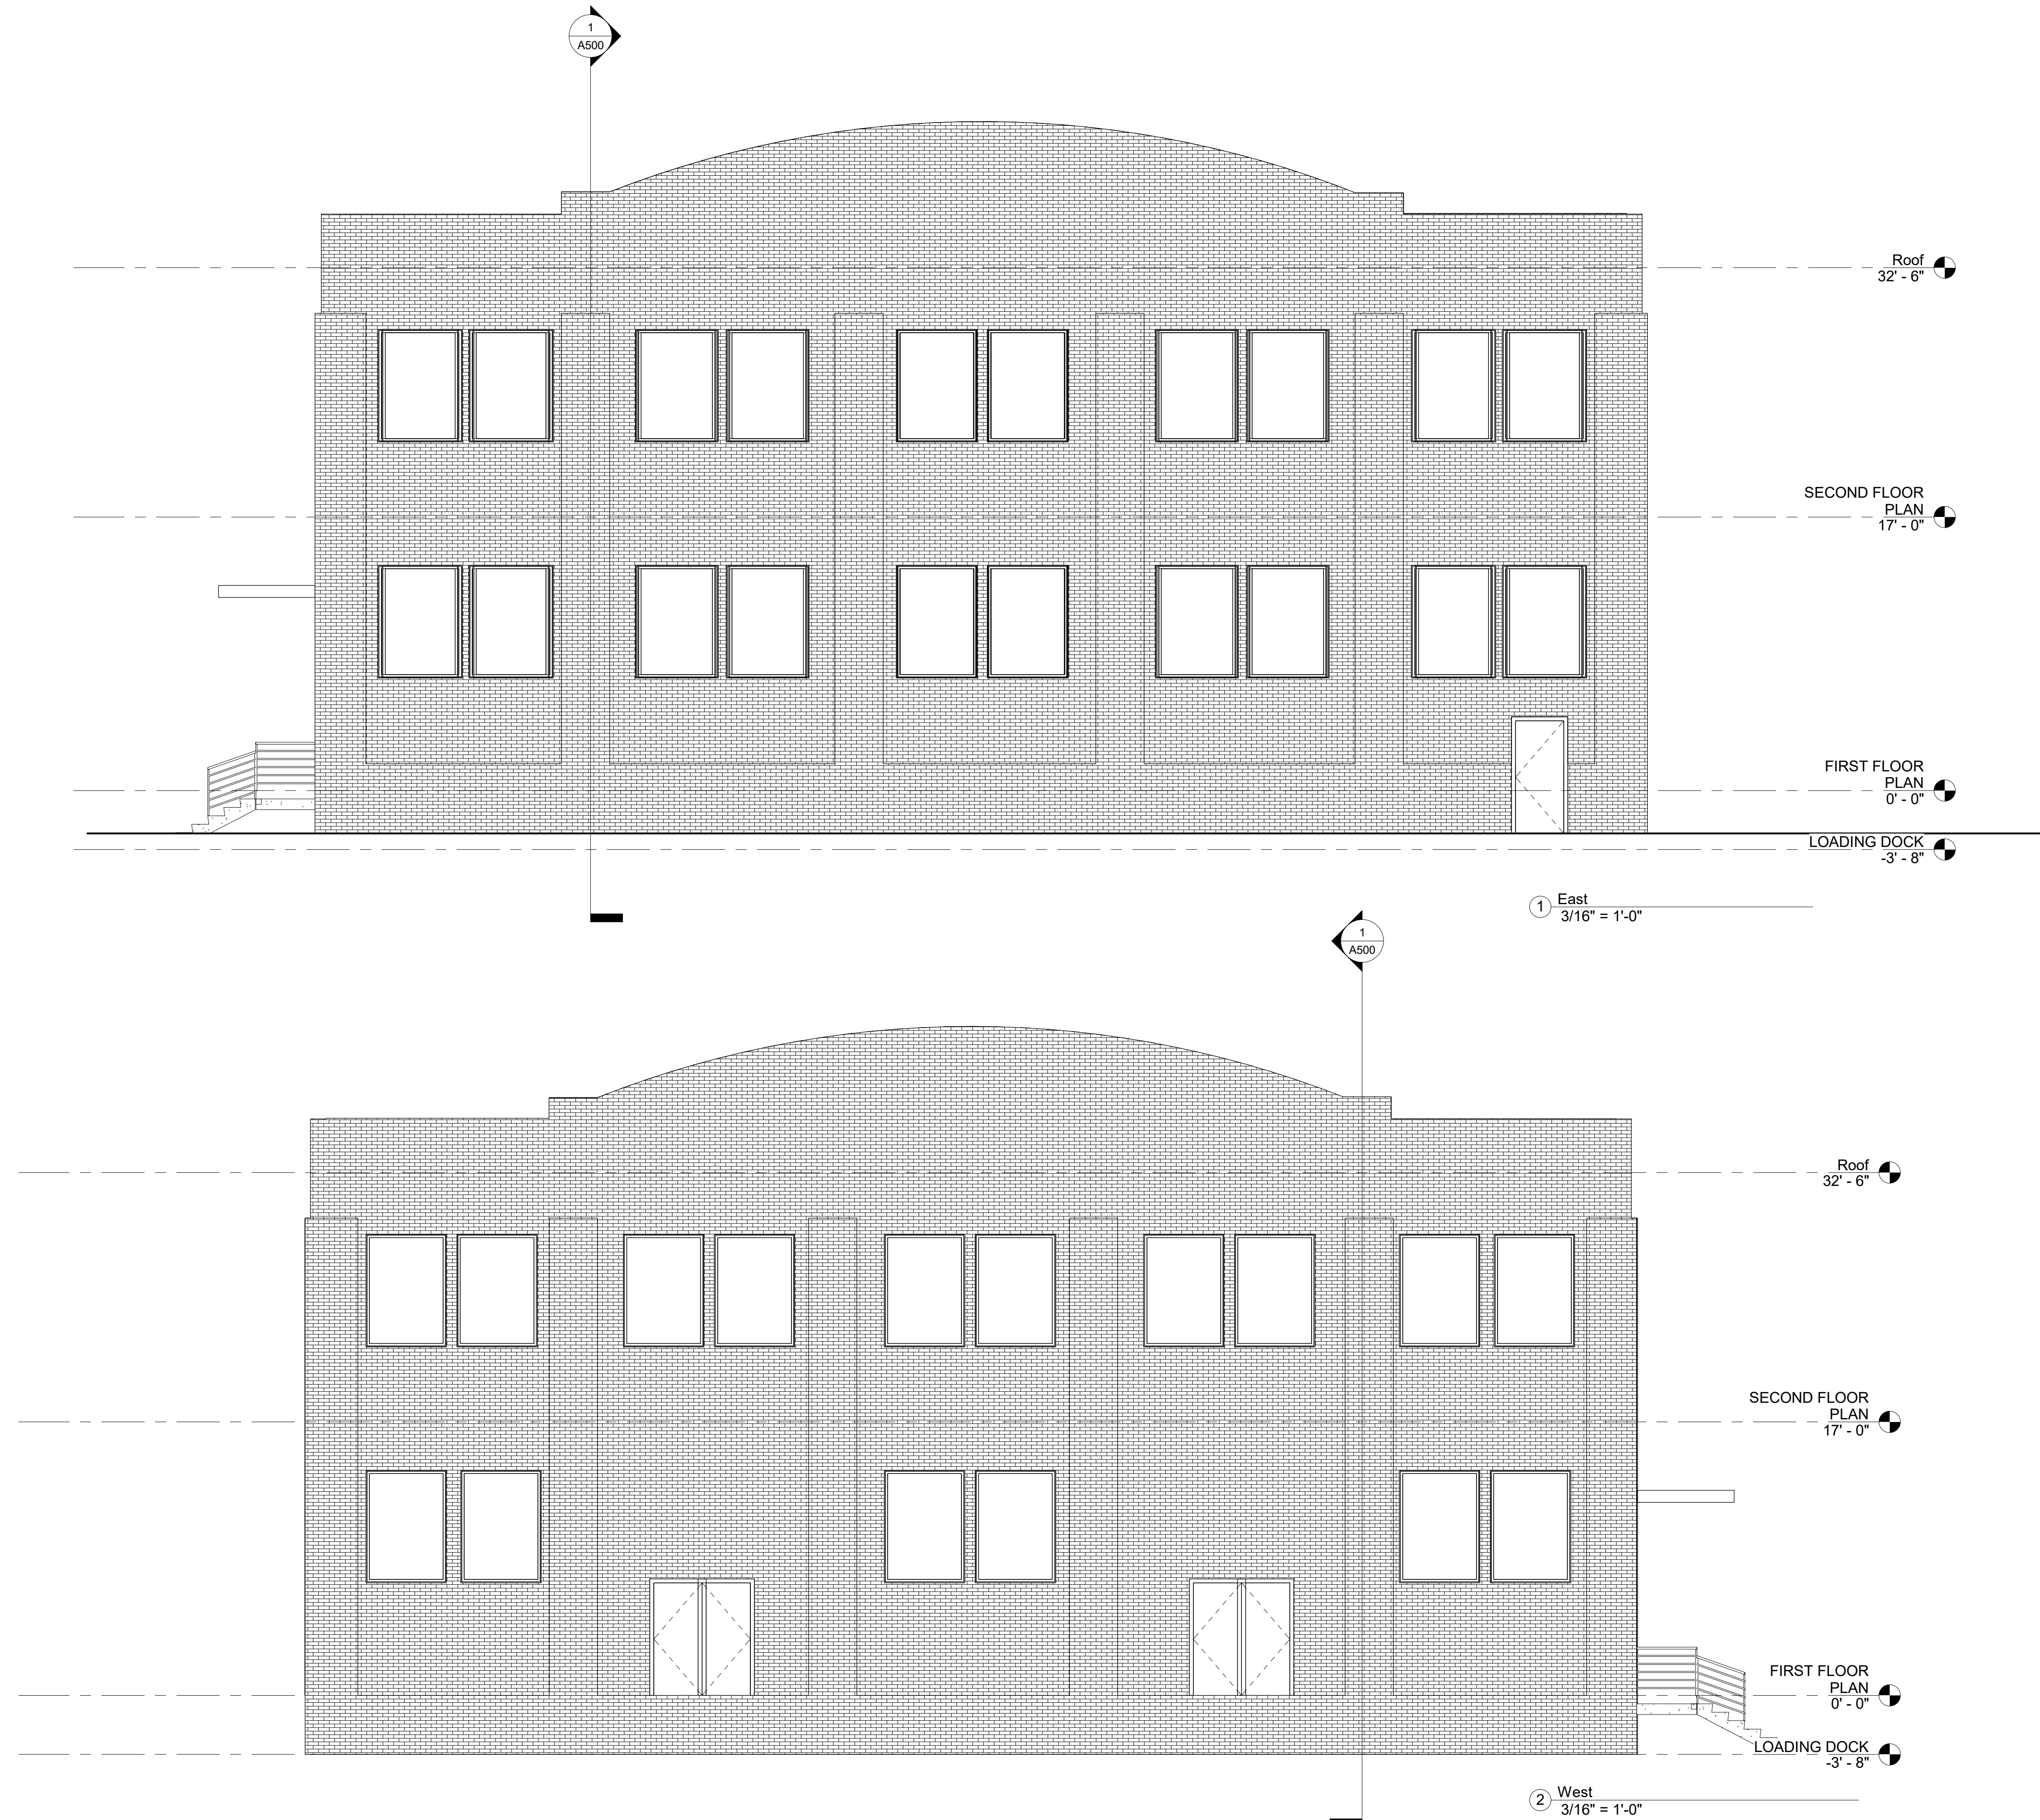



A. NEIDER
ARCHITECTURE

SEAL

DISCLAIMER
The drawing presented is for the exclusive use as outlined in the contract between the architect and the owner. Alternate use or duplication of drawings without prior written approval by the architect is prohibited. All applicable copyright laws apply.

1251 WEST MARKET ST
1251 W Market Street
Warren, OH 44485



Date
3/8/2022
Submission
OWNER REVIEW

Drawn By
AKN

Project Number
0002-22

Sheet No.
Elevations

A301

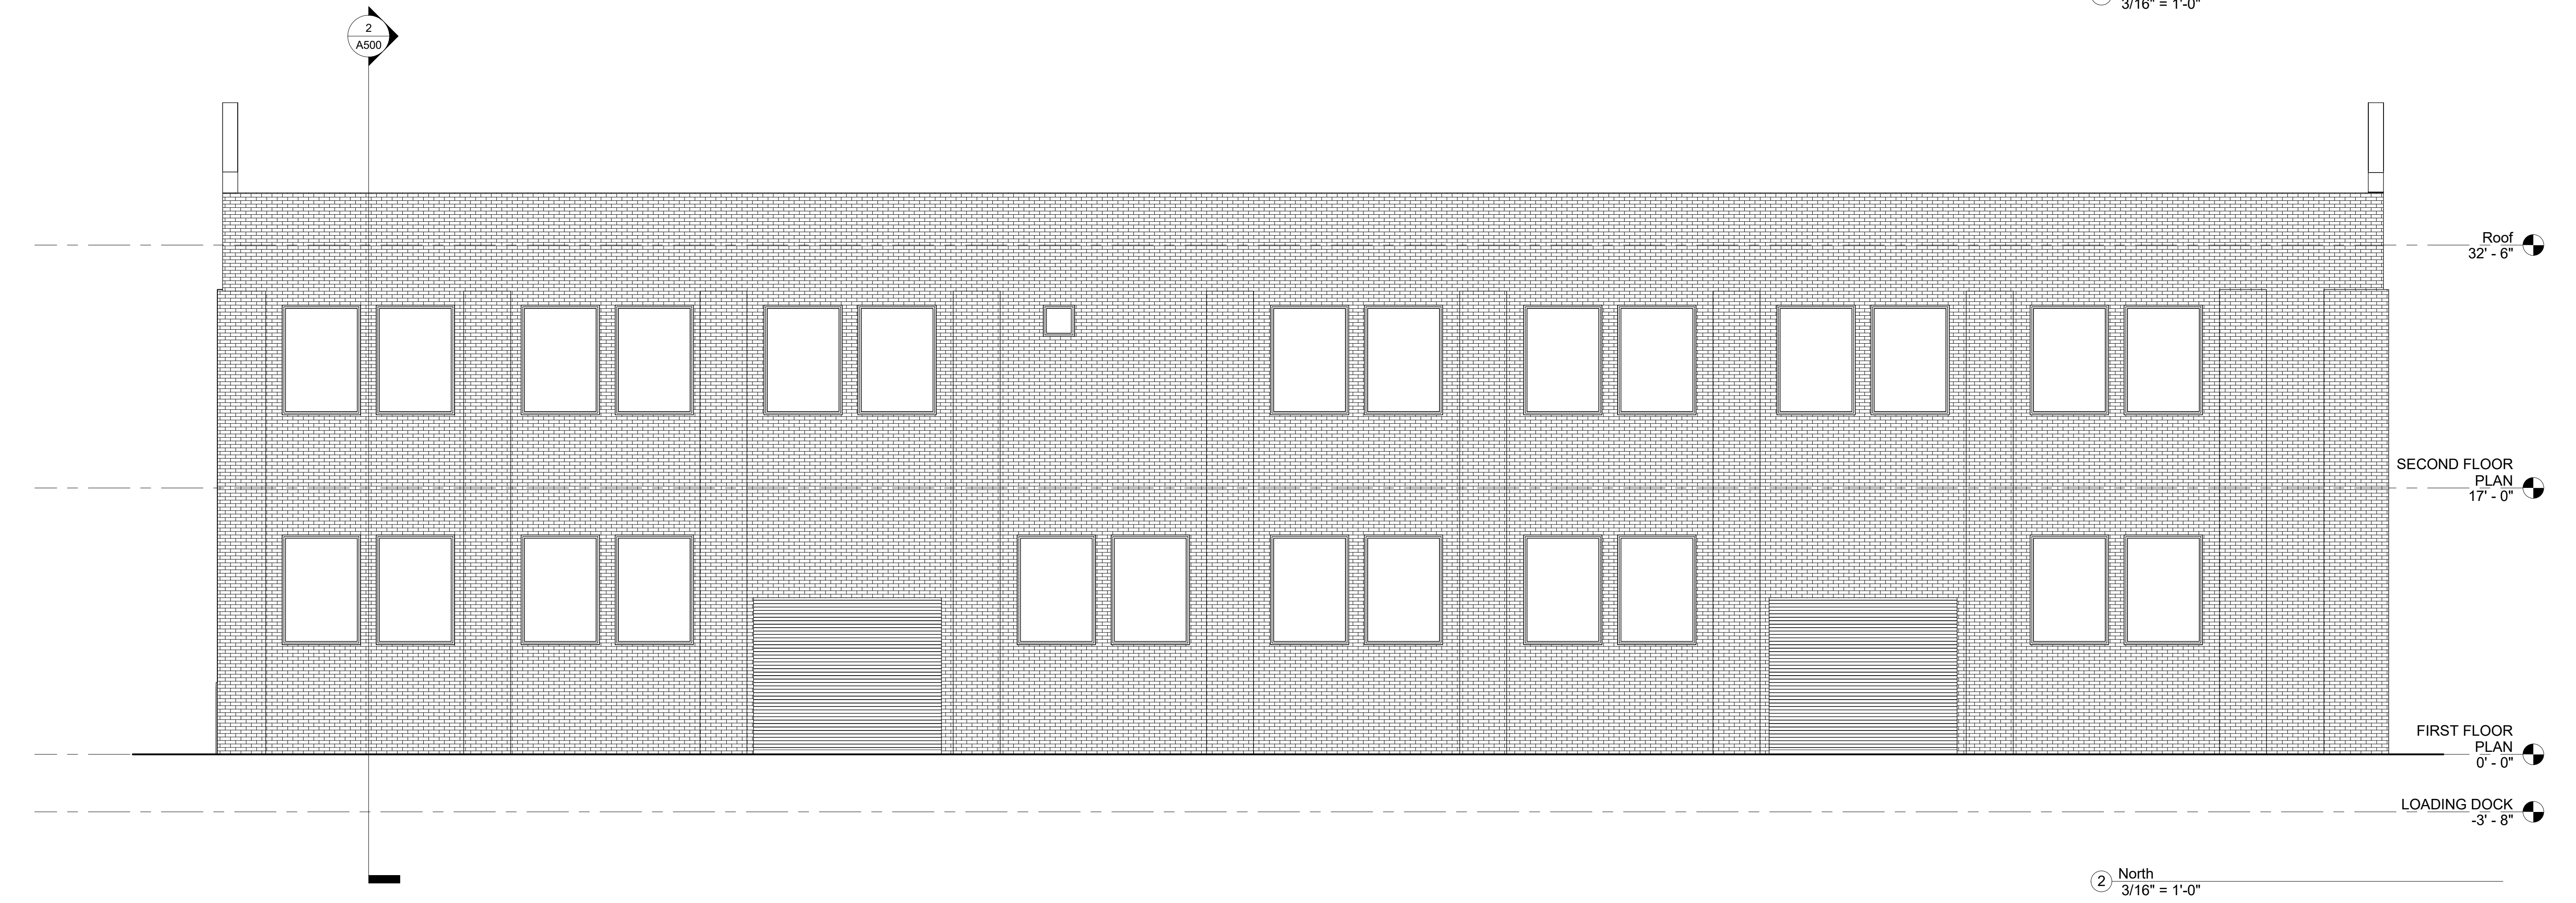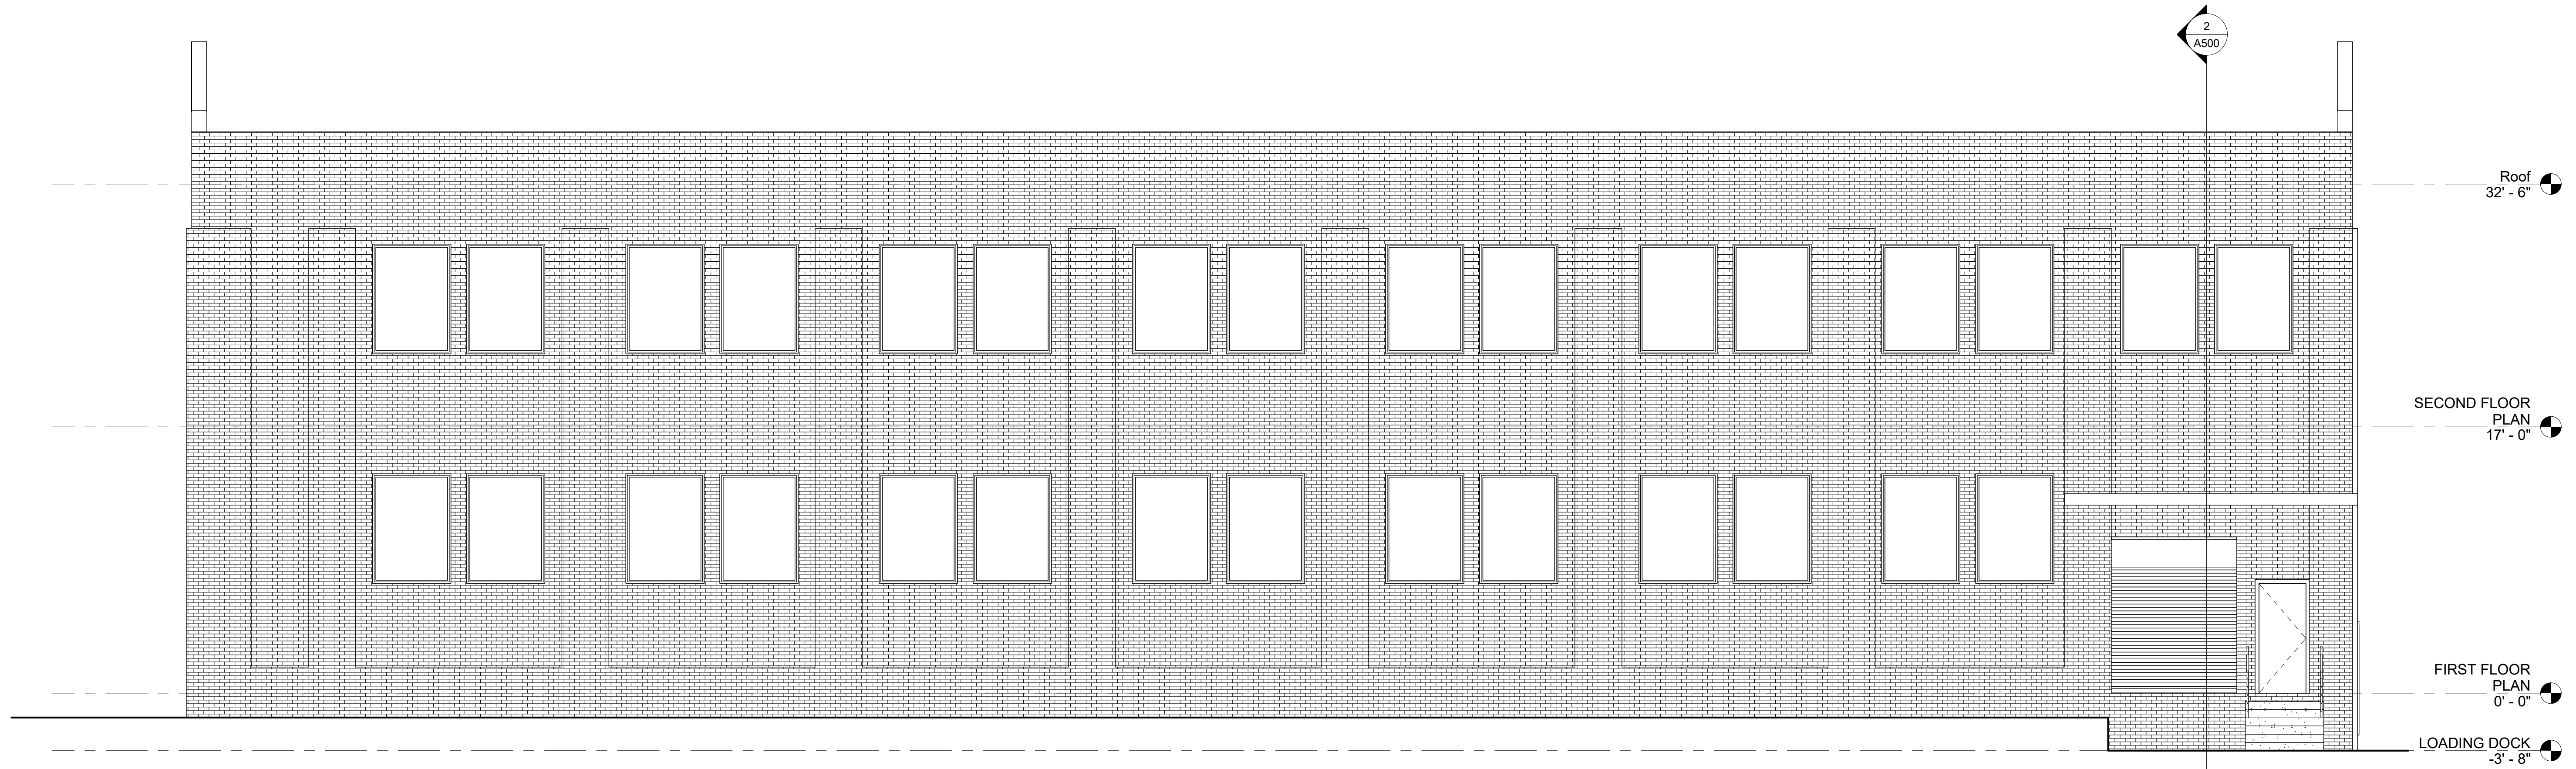



A. NEIDER
ARCHITECTURE

SEAL

DISCLAIMER
The drawing presented is for the exclusive use as outlined in the contract between the architect and the owner. Alternate use or duplication of drawings without prior written approval by the architect is prohibited. All applicable copyright laws apply.

1251 WEST MARKET ST
1251 W Market Street
Warren, OH 44485

Date
3/8/2022

Submission
OWNER REVIEW

Drawn By
AKN

Project Number
0002-22

Sheet No.

Building
Sections

A500

