




KWIK TRIP, Inc.
P.O. BOX 2107
1626 OAK STREET
LA CROSSE, WI 54602-2107
PH. (608) 781-8988
FAX (608) 781-8960

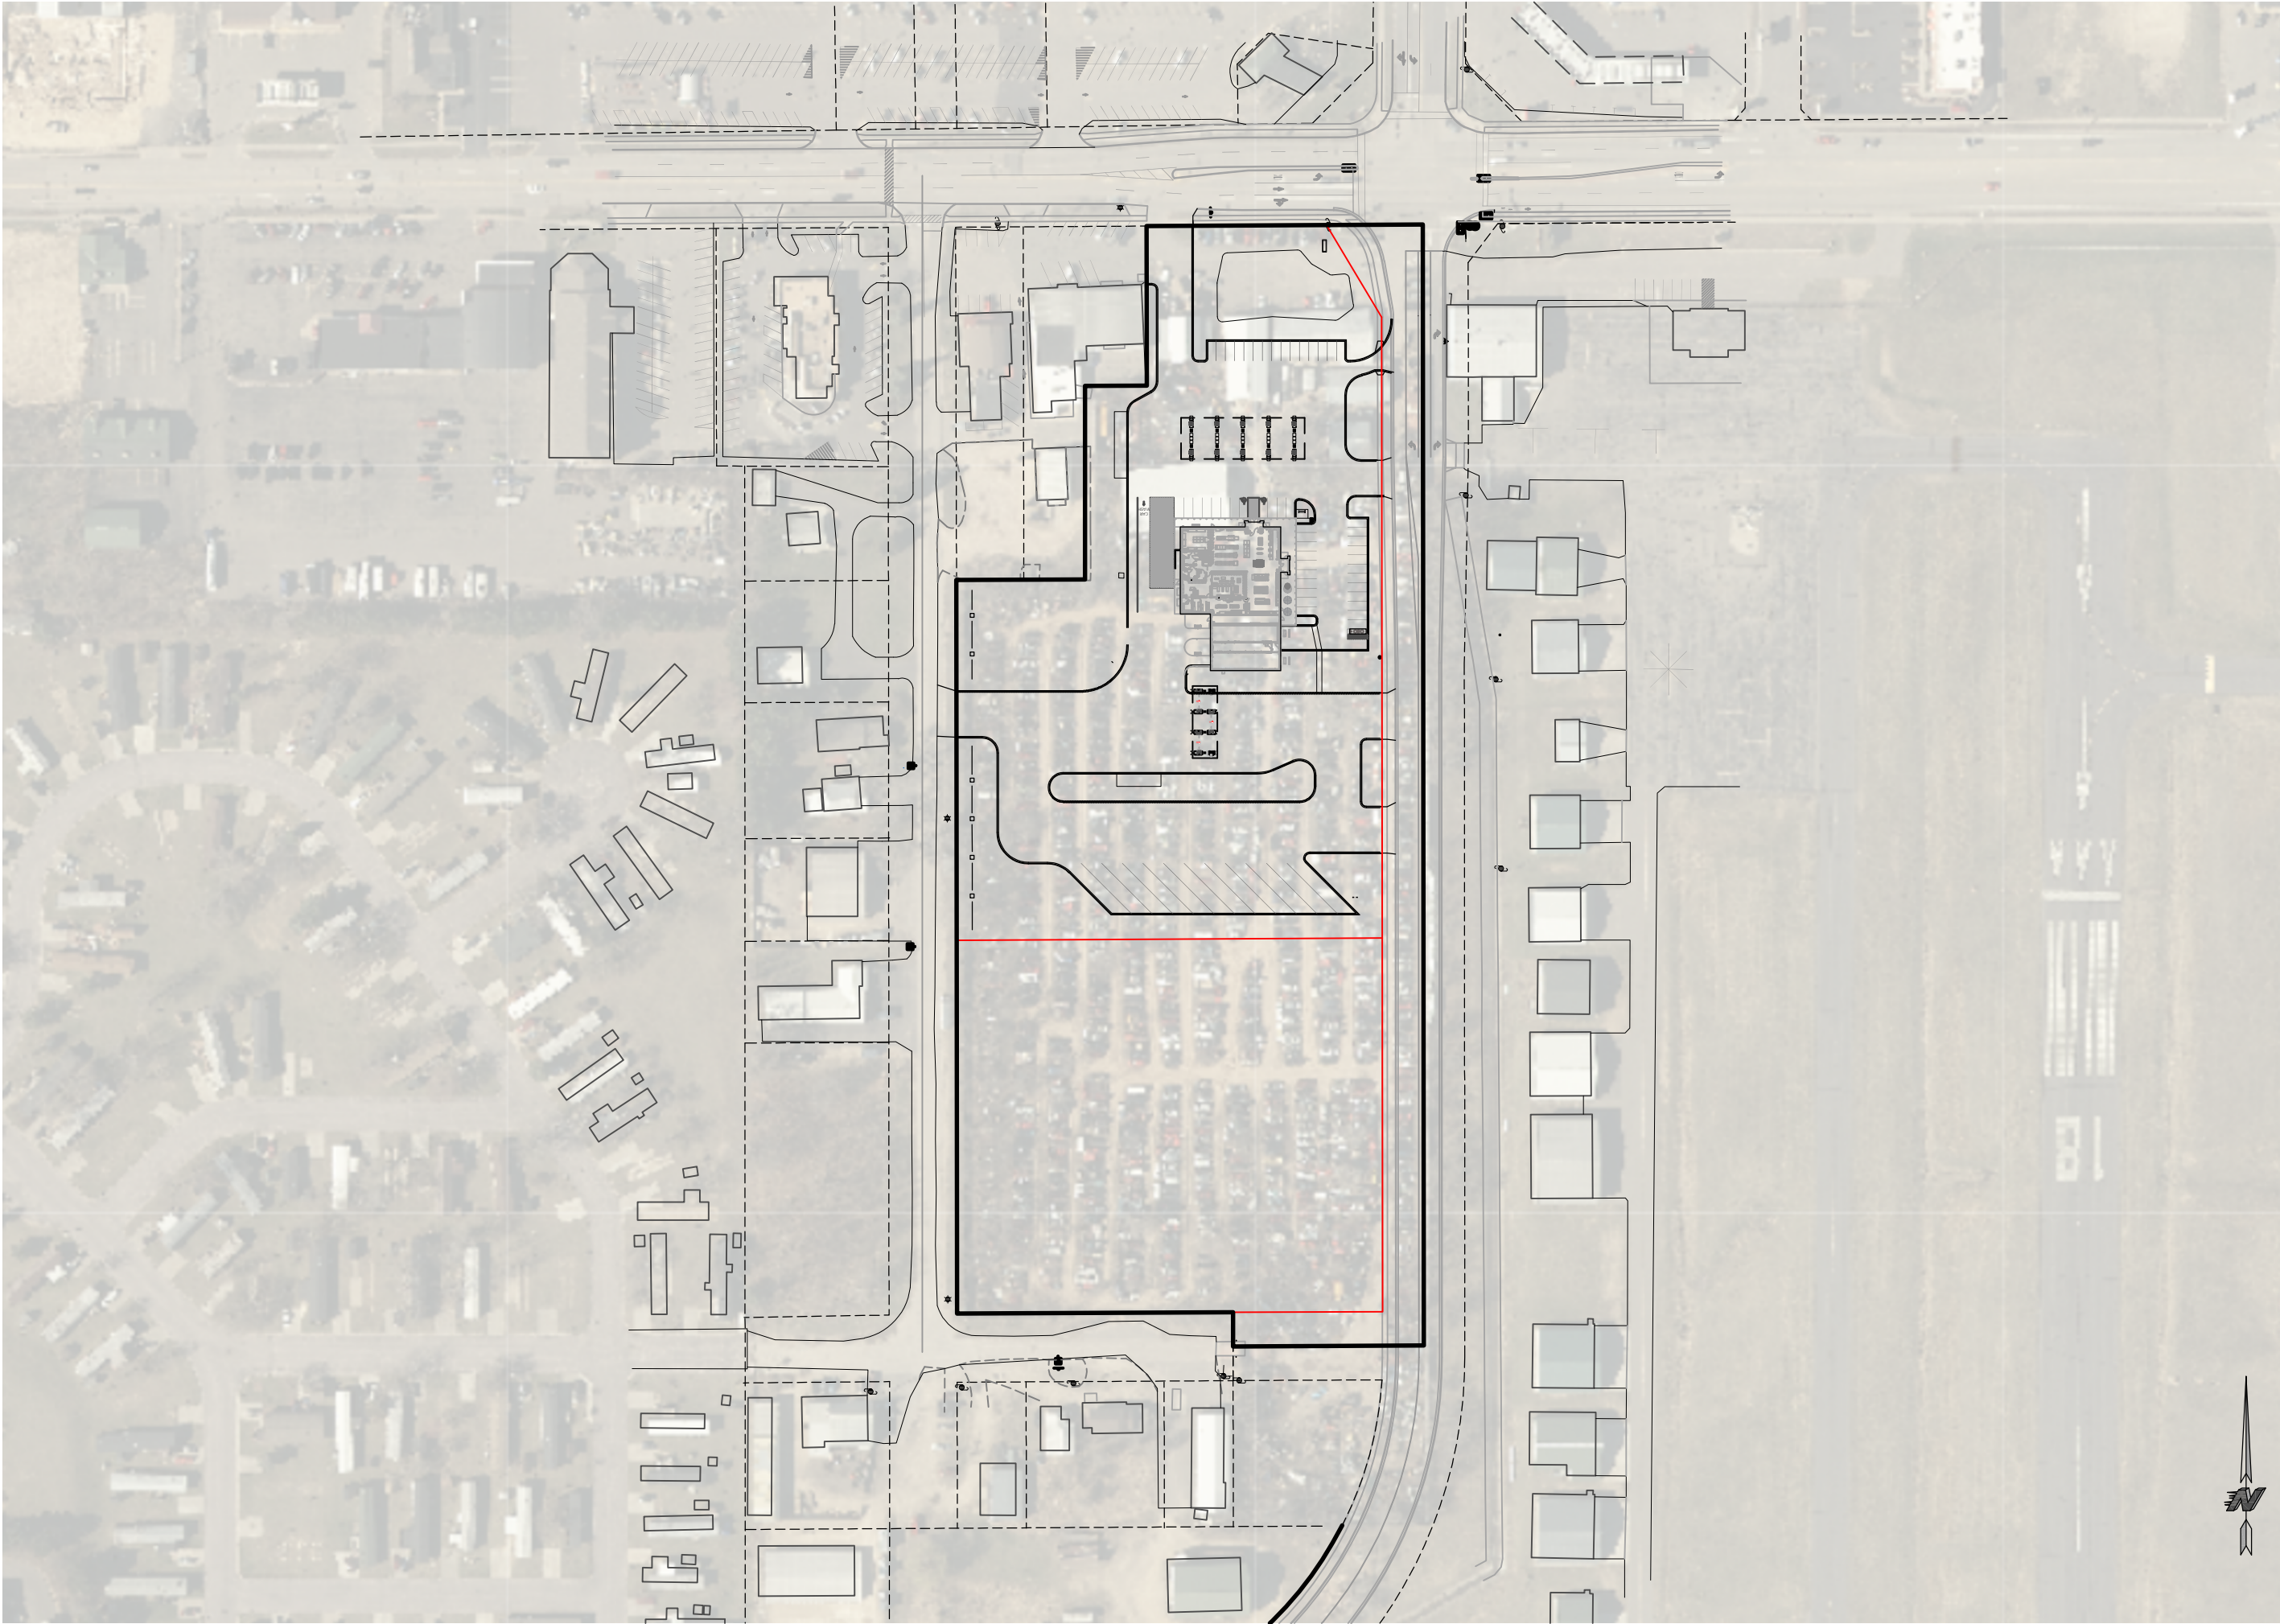

SITE PLAN		
CONVENIENCE STORE #838 REBUILD		
EAST MAIN STREET & VIKING DRIVE REEDSBURG, WI		
#	DATE	DESCRIPTION
DRAWN BY		TWK
SCALE		1" = 200'-0"
PROJ. NO.		0001
DATE		2022 09-02
SHEET		SP1