


1. FLOOR PLAN

SCALE: 3/16"=1'-0"

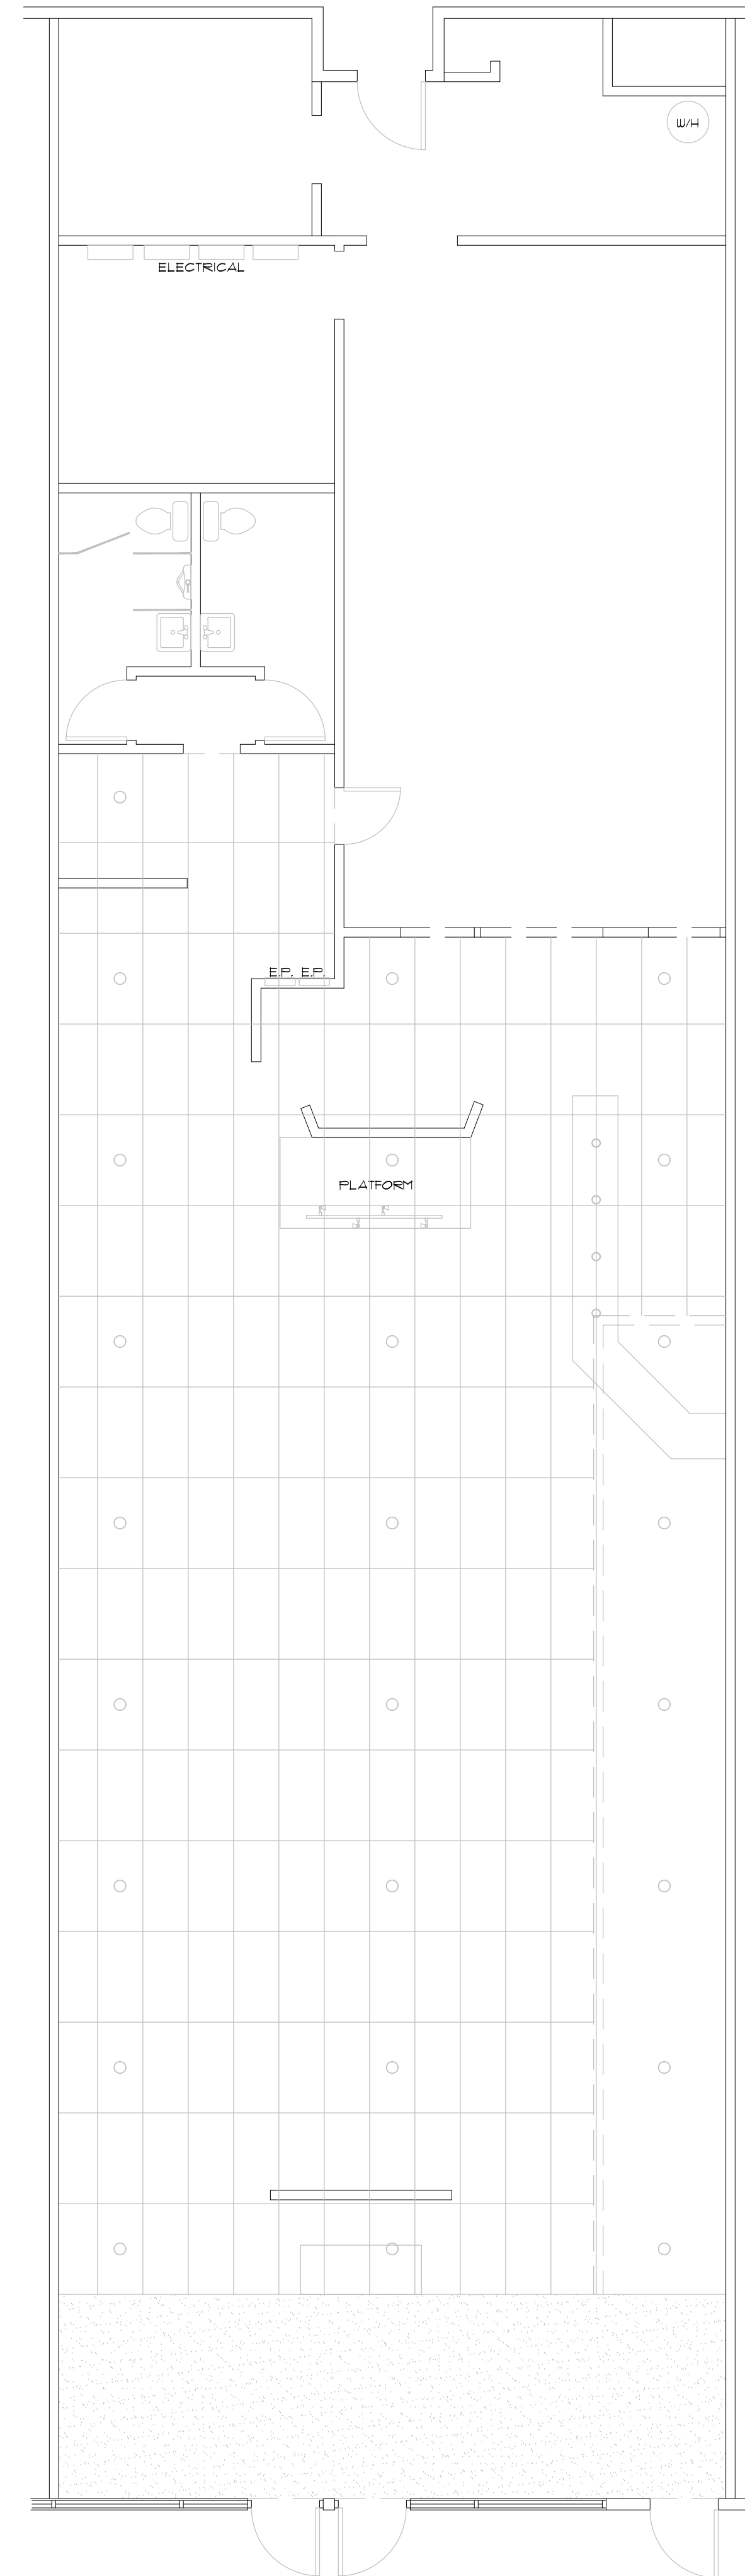

2. CEILING PLAN

SCALE: 3/16"=1'-0"

Revisions:

Project Number:

File Number: XXXX401A

Date: 11/22/2021

DRAWING SET NO.