



N. BEACH DEVELOPMENT
3900 N BEACH STREET
HALTOM CITY, TX 76137

CURRENT REVISION




4/8/2026 6:57:32 PM

FLOOR PLAN


A2.1

Project #	000000
Scale	As indicated

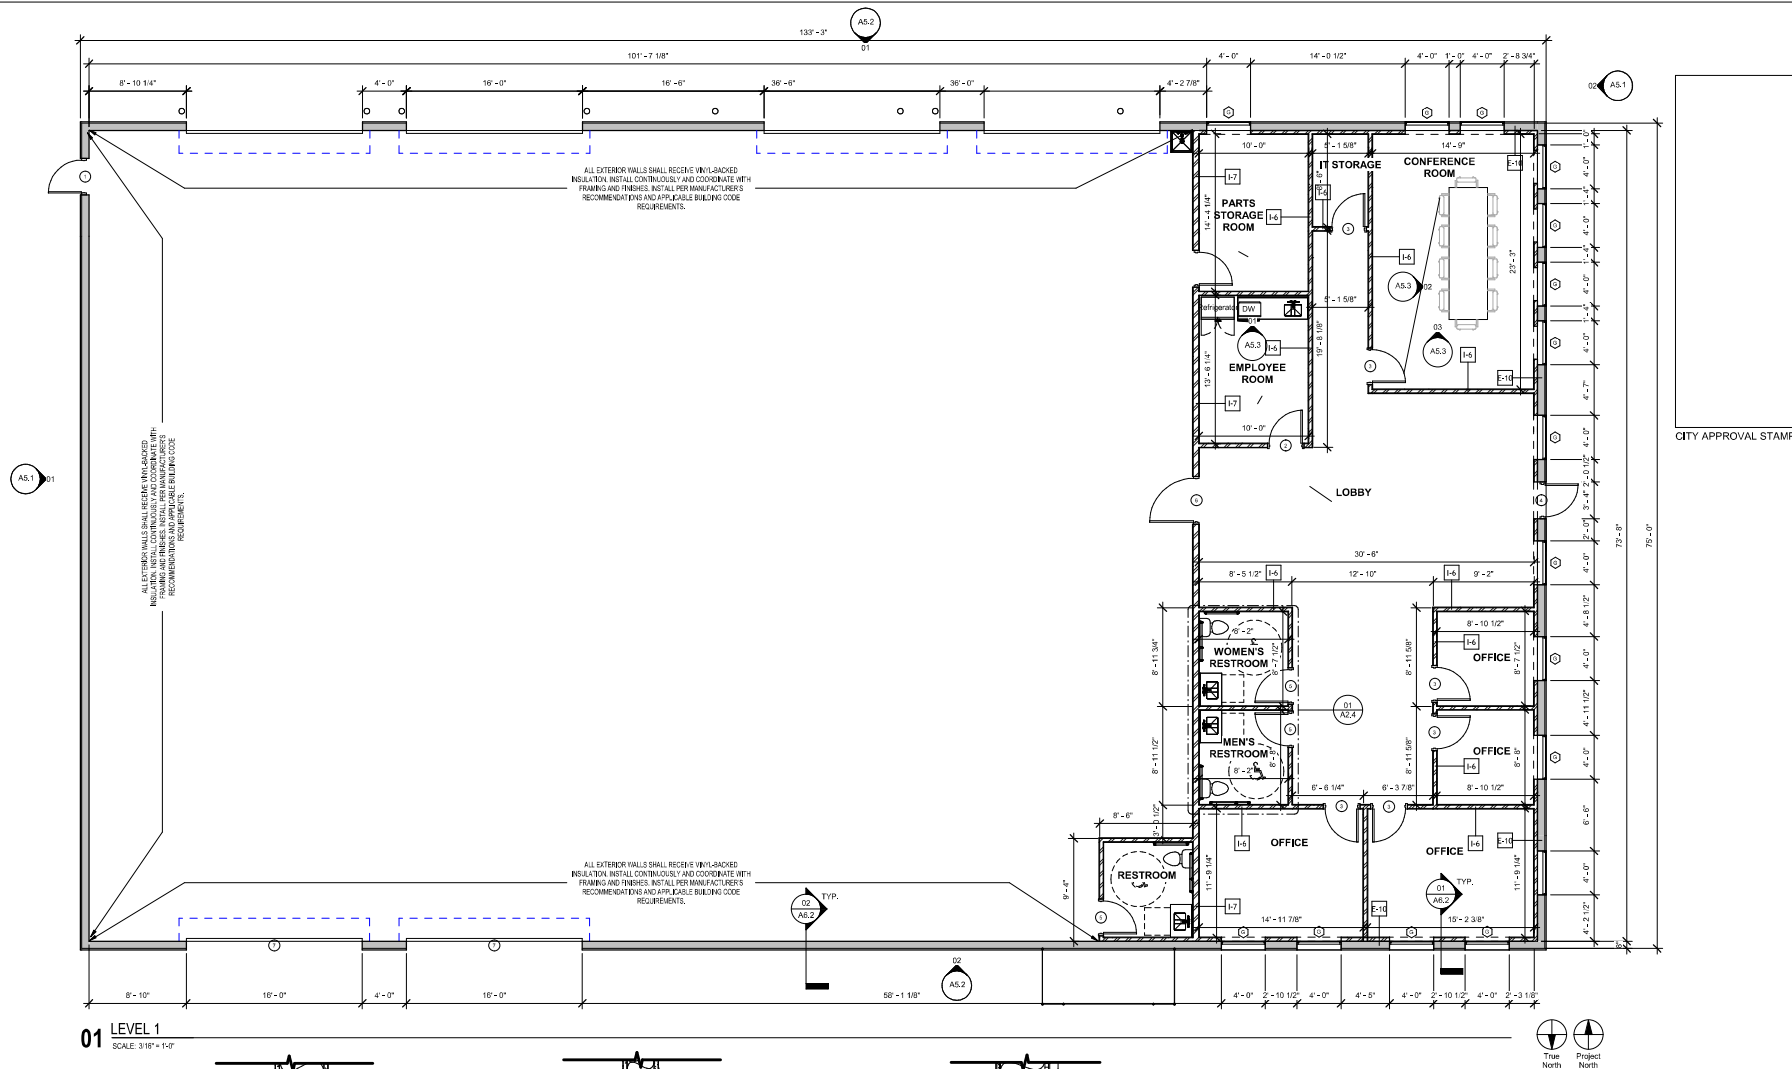


01 LEVEL 1
SCALE: 3/16" = 1'-0"

02 WALL TYPE 16 - INTERIOR WALL
SCALE: 1 1/2" = 1'-0"

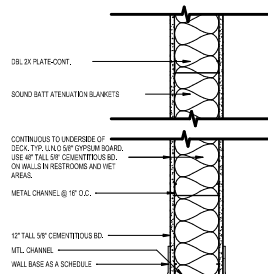

03 WALL TYPE 17 - INTERIOR WALL

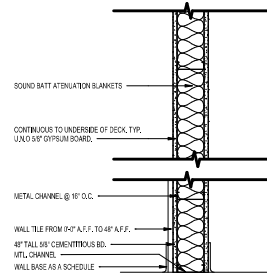

04 WALL TYPE E10 - EXTERIOR WALL
SCALE: 1 1/2" = 1'-0"

