


SYMBOLS LEGEND	
X-X	INDICATES CEILING HEIGHT A.F.F

PROJECT INFORMATION

PROPOSED RENOVATIONS FOR:
MCCURDY LAUNDRY
 5140 MOUNDVIEW DRIVE • RED WING, MN 55066

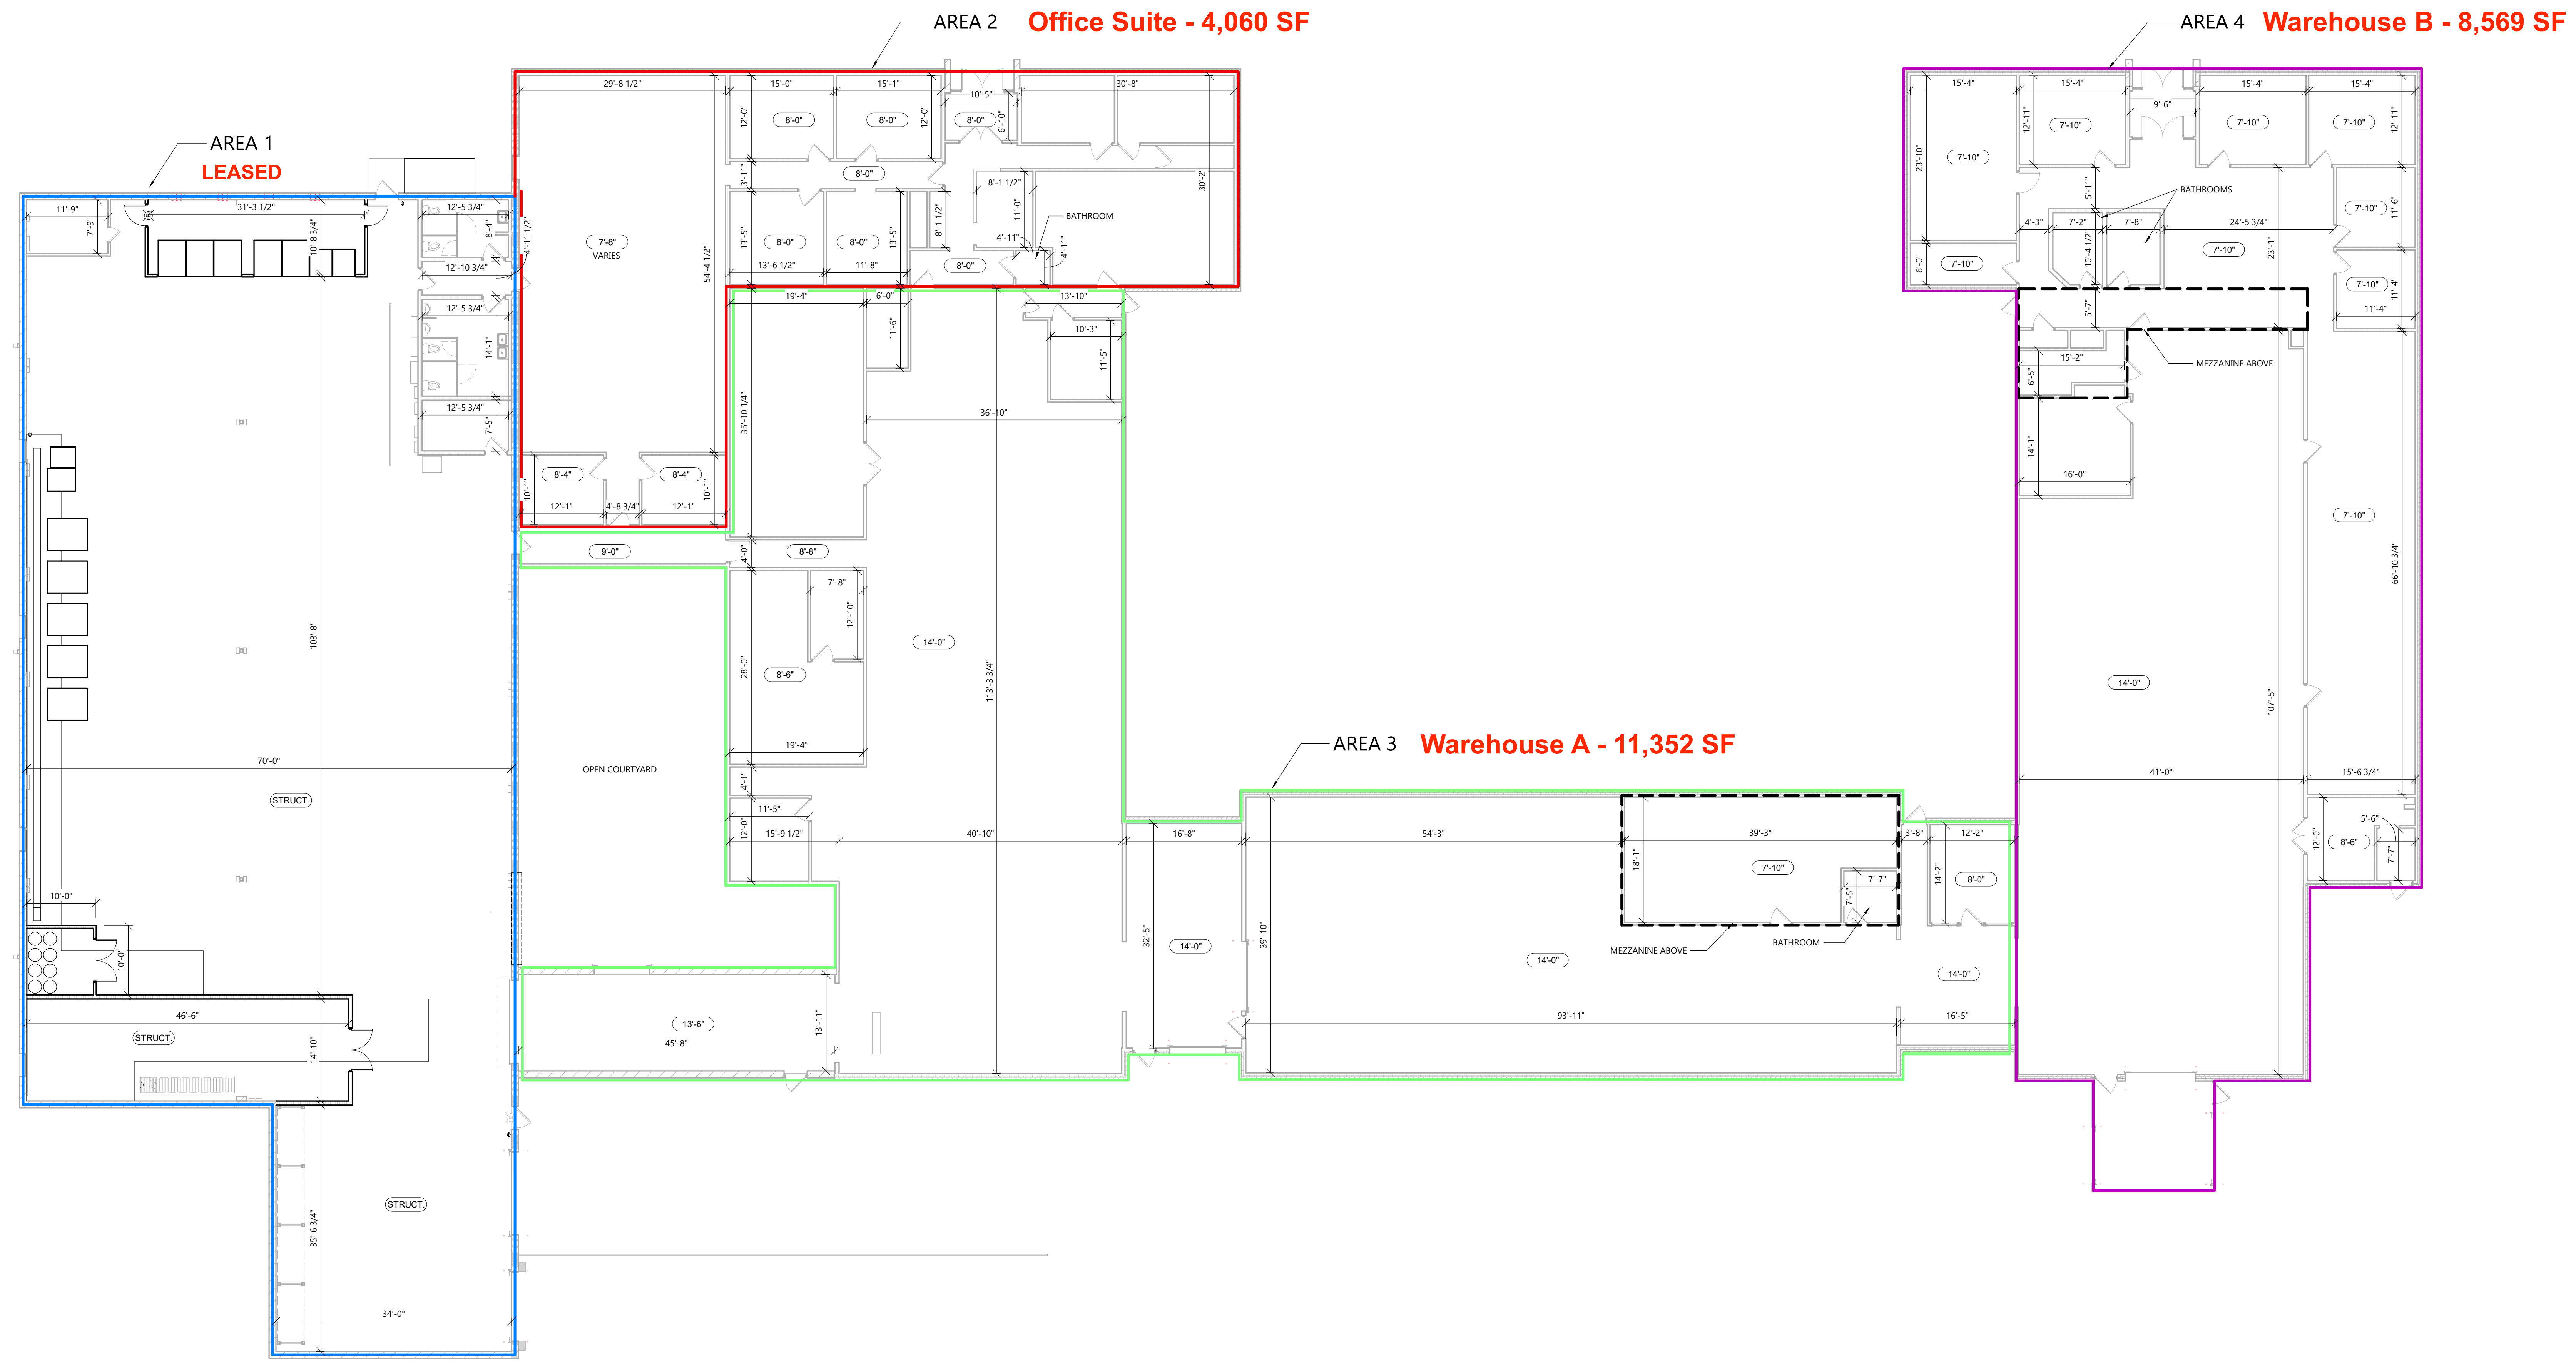

OVERALL FLOOR PLAN
 SCALE: 3/32" = 1'-0"
 NORTH

PROFESSIONAL SEAL

PRELIMINARY DATES
 AUG. 28, 2025

NOT FOR CONSTRUCTION

JOB NUMBER
 250153700

SHEET NUMBER
A1.1

C:\Users\jgarnett\Documents\250153700_Rev1.dwg, Plot Date: 10/28/2025 8:13:59 AM