


All Rights Reserved. Reuse of these documents without the expressed written permission of CARMINA WOOD DESIGN is prohibited. WARNING: It is a violation of article 145 of the Penal Law, New York State, to alter, modify, delete, add, or otherwise change the content of any drawing or document created by CARMINA WOOD DESIGN, or to alter this drawing, if altered such R.A., P.E. or L.L.S. shall affix his or her seal, signature, the date the notation "Altered By" and a specific description of the alteration.

© CARMINA WOOD DESIGN

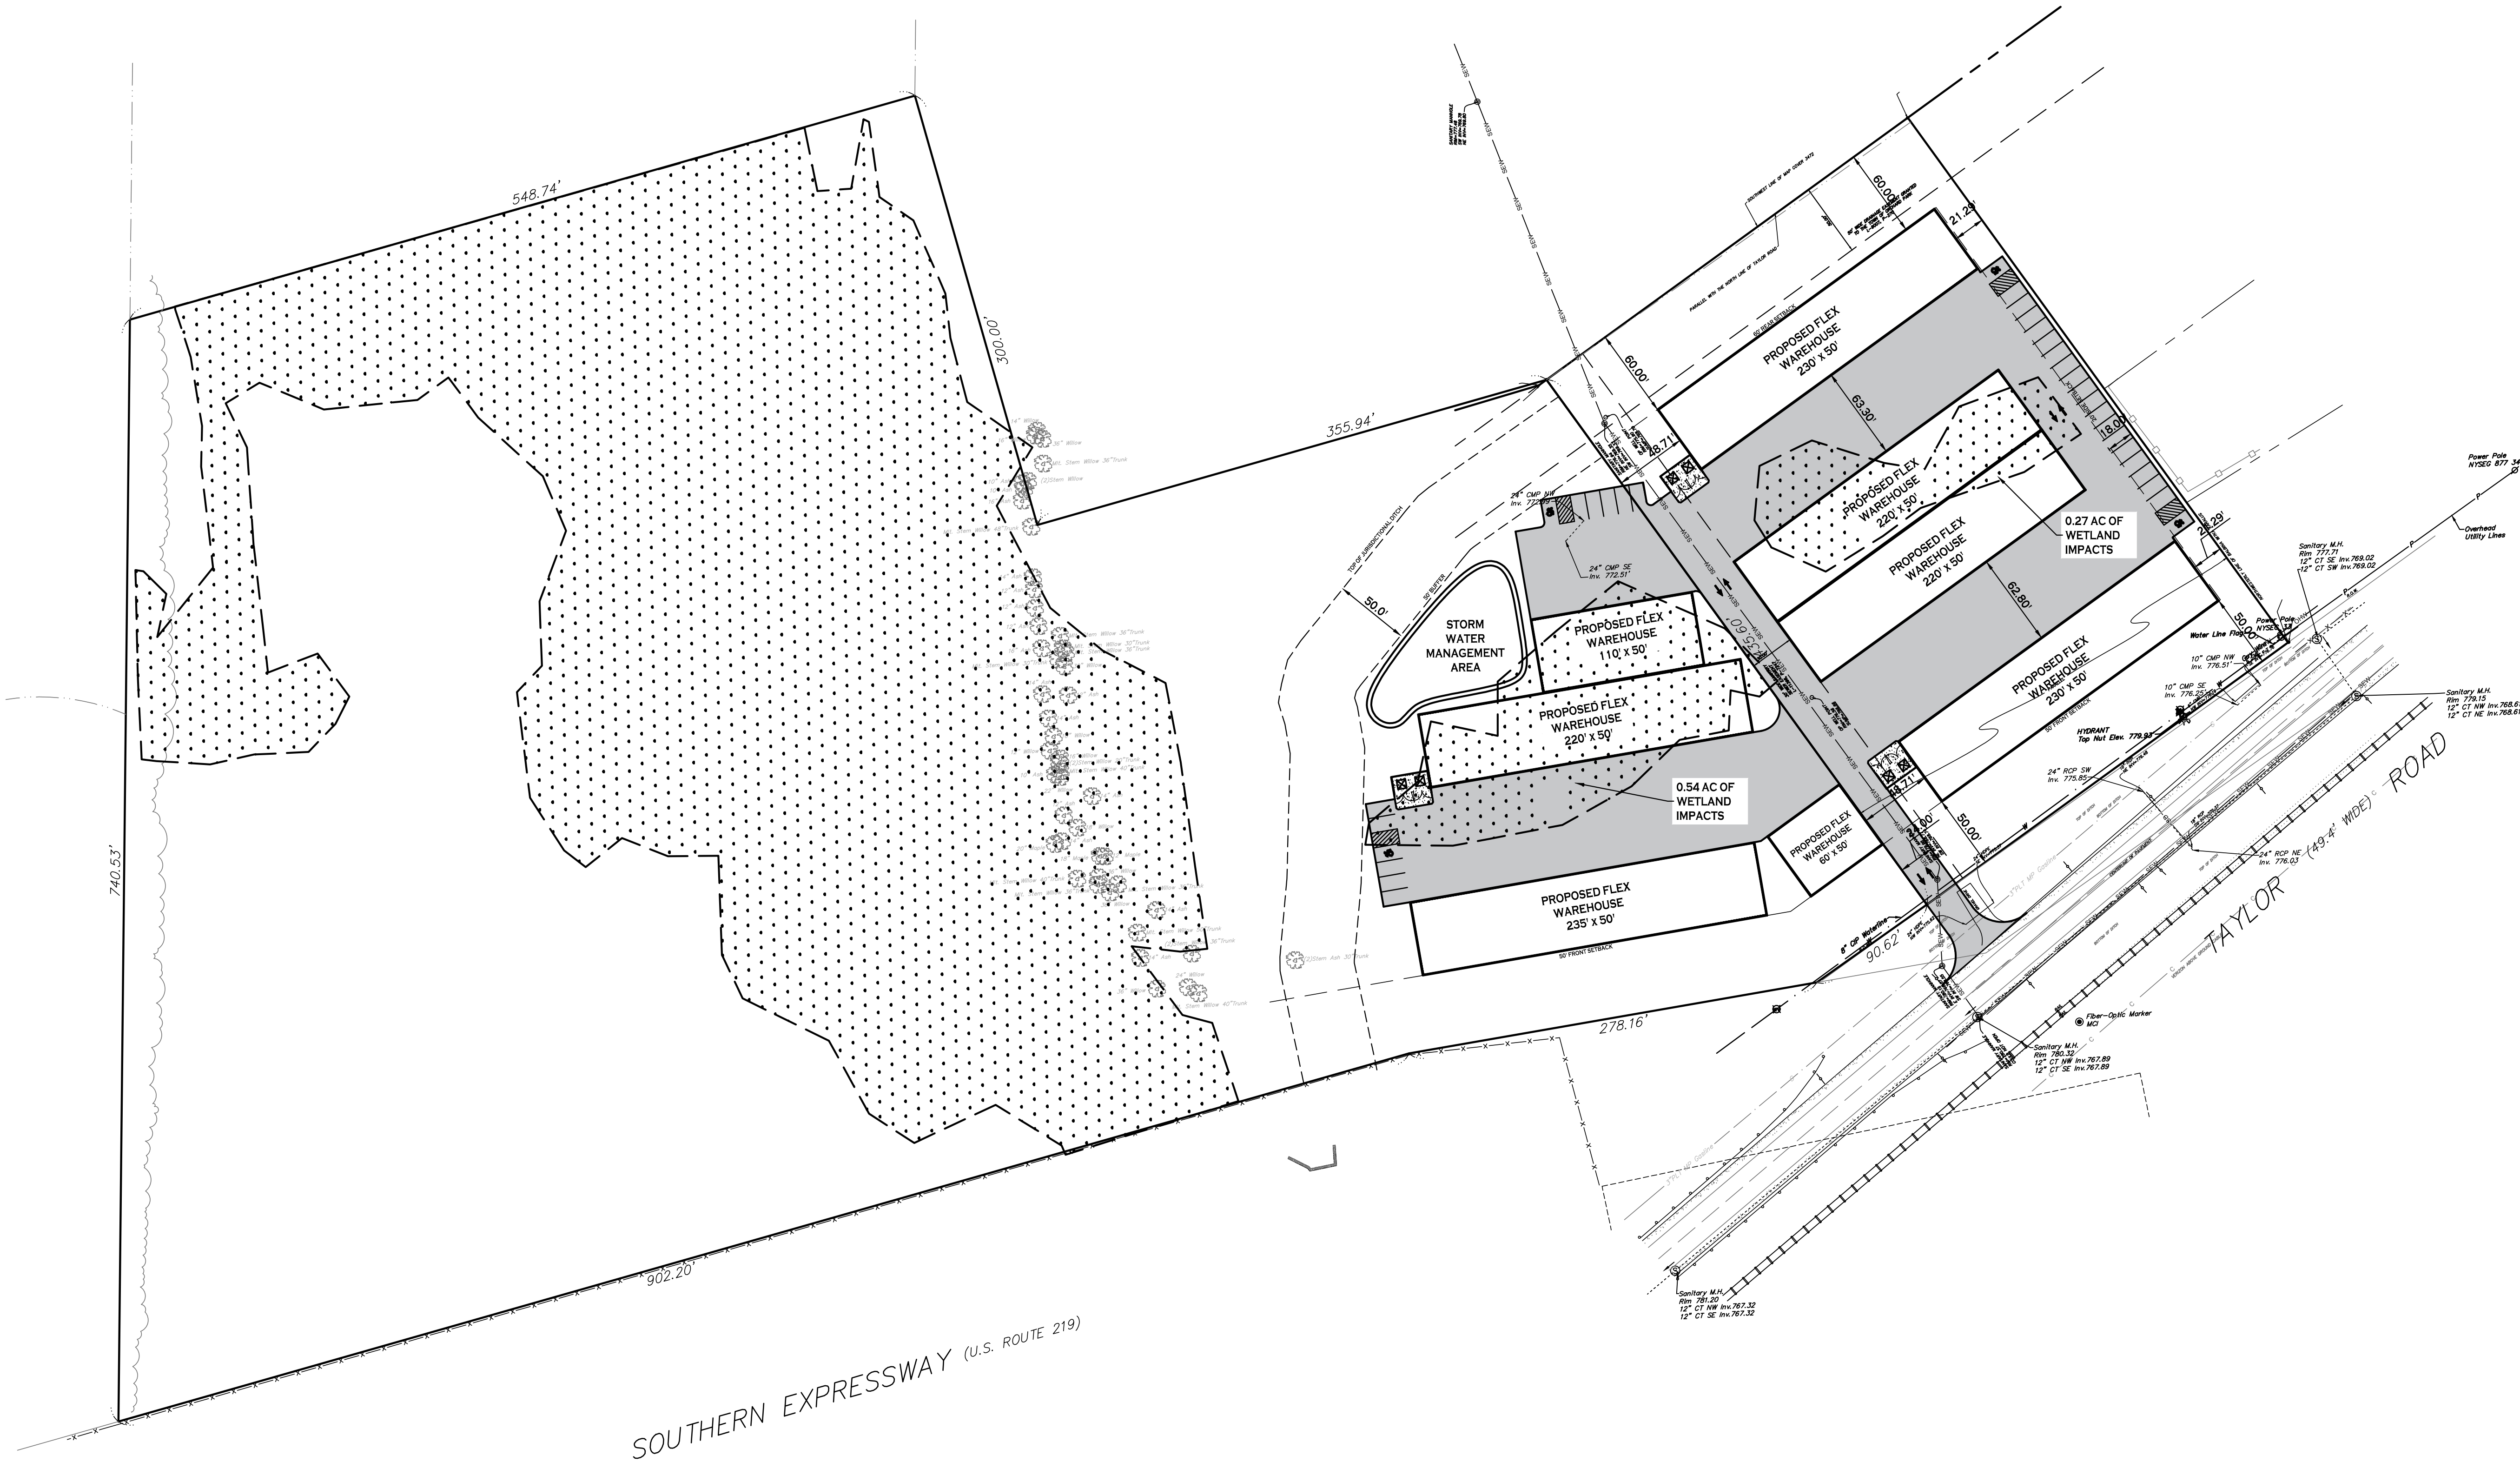

SITE PLAN
SCALE: 1"=60'

NOTE: BOUNDARY AND TOPOGRAPHIC INFORMATION PROVIDED BY OTHERS. CARMINA WOOD MORRIS, D.P.C. ASSUMES NO RESPONSIBILITY FOR ITS ACCURACY.



CARMINA WOOD
DESIGN

Proposed Flex Warehouse
Taylor Rd
Orchard Park, New York

REVISIONS:	
No.	Description

PRELIMINARY
NOT FOR CONSTRUCTION

DRAWING NAME:
Concept Site Plan

Date: 09.04.24
Drawn By: C. Wood
Scale: As Noted

DRAWING NO.

C-100

Project No: 24-4132

1487 Main Street, Suite 500
Orchard Park, NY 11663
Phone: (716) 842-3165

111 Bain Street, Suite 332
Greensboro, NC 27406
Phone: (336) 937-9099

Sealed: XX.XX.XXXX