




4 COORDINATION PLAN
 SCALE: 1/4" = 1'-0"

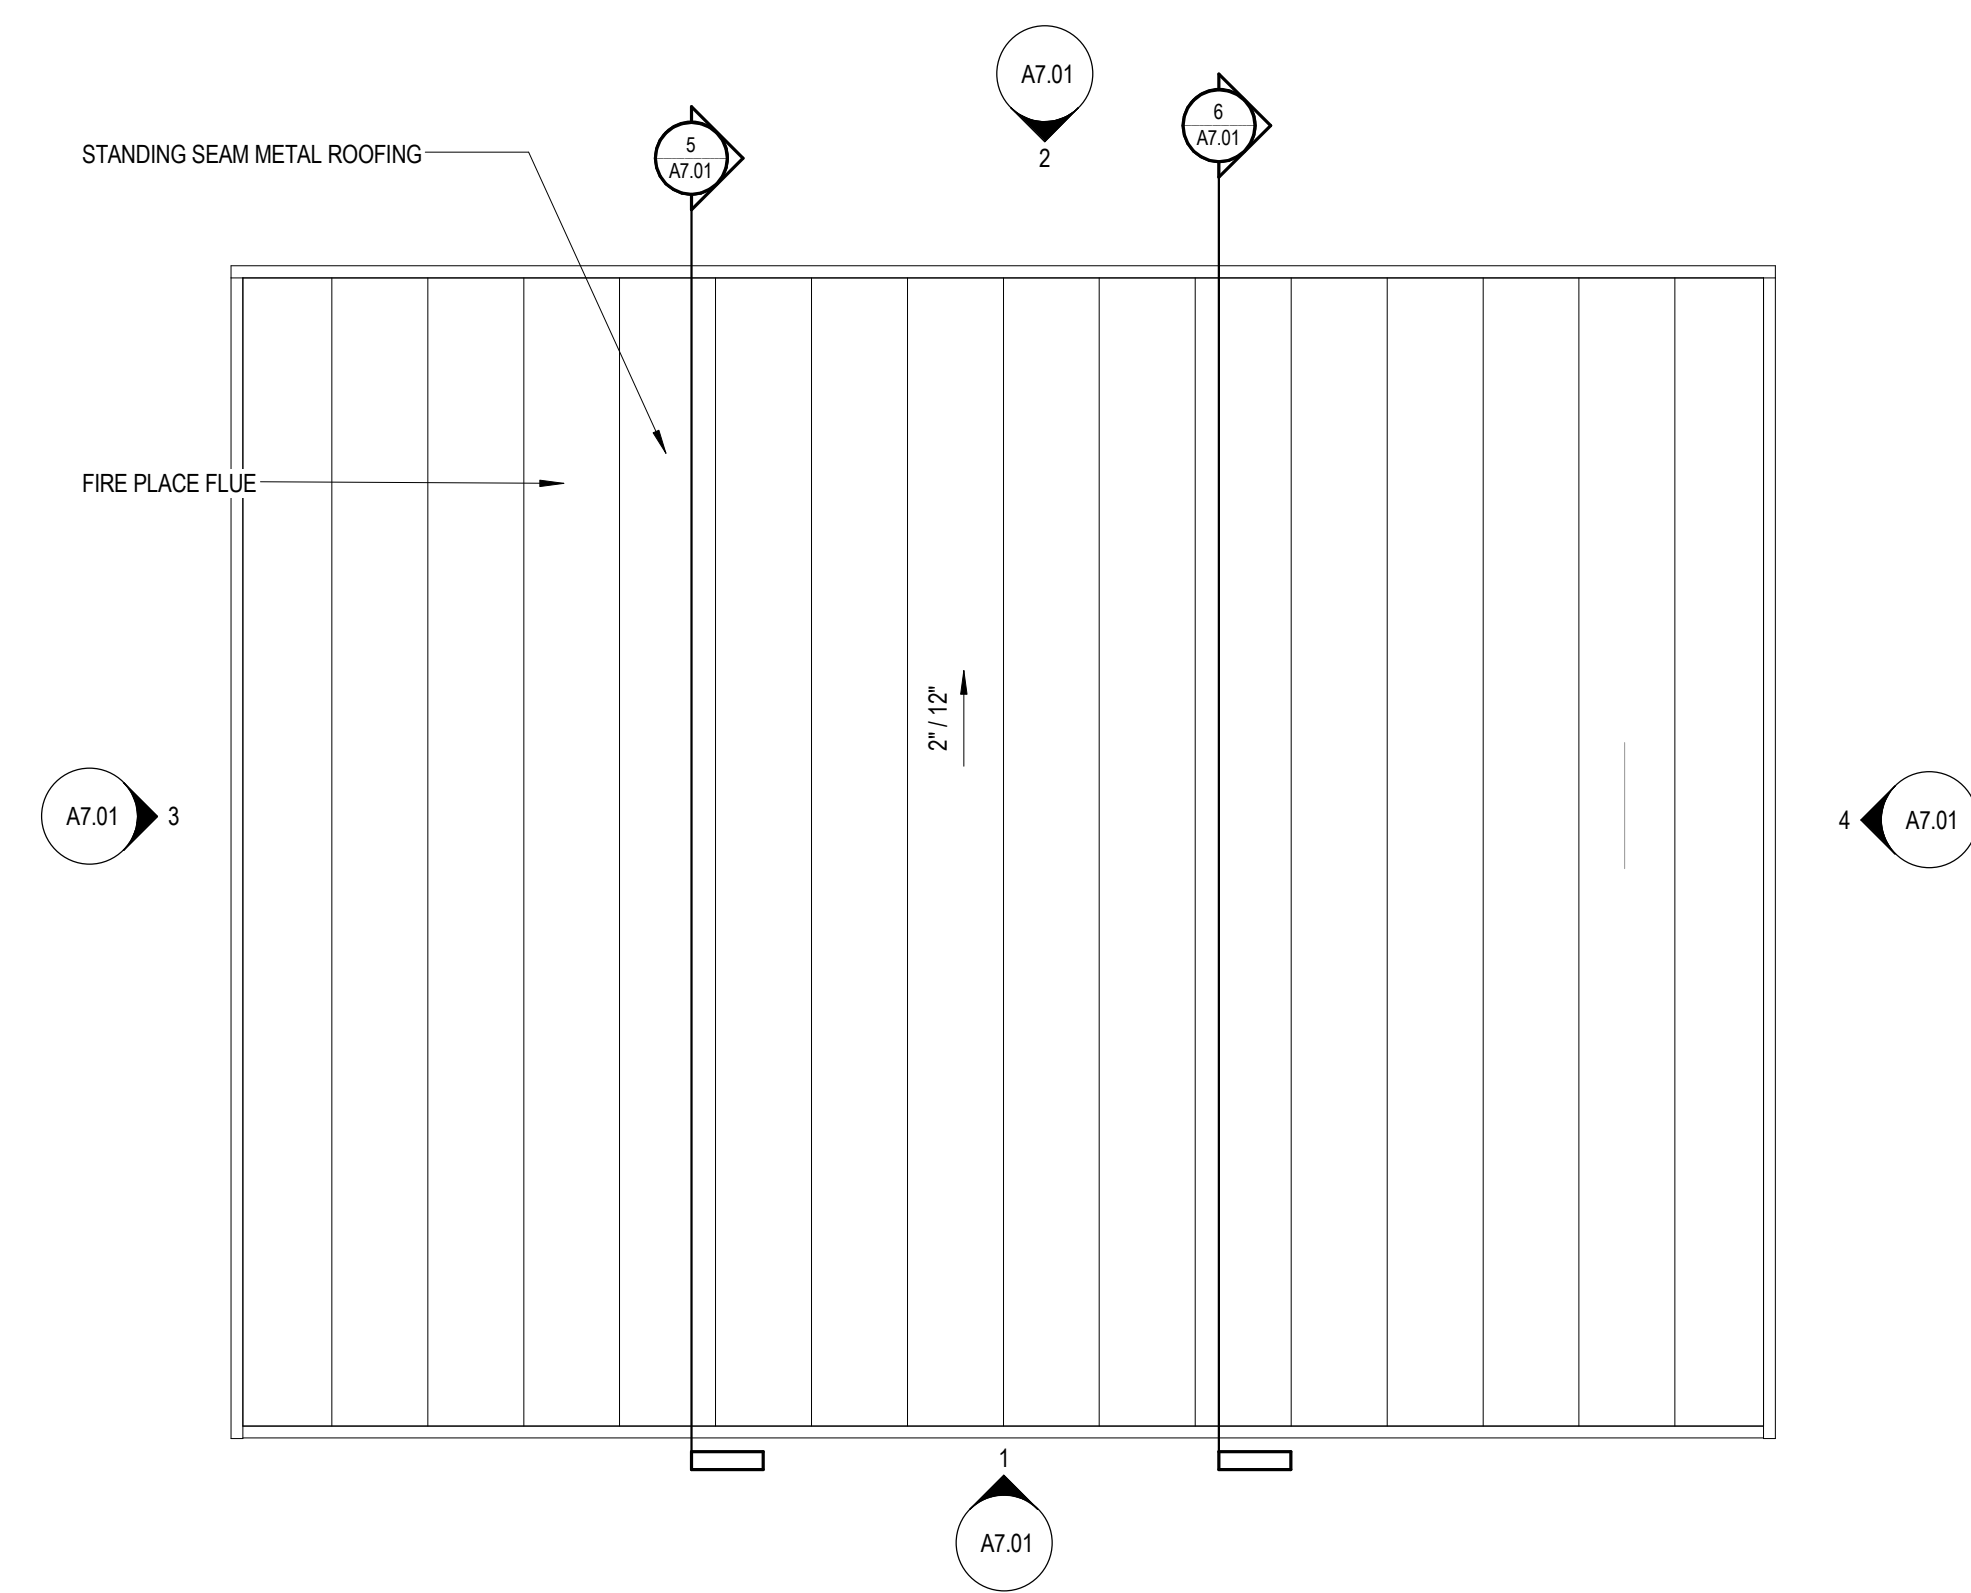

2 ROOF PLAN- LEVEL 1
 SCALE: 1/4" = 1'-0"

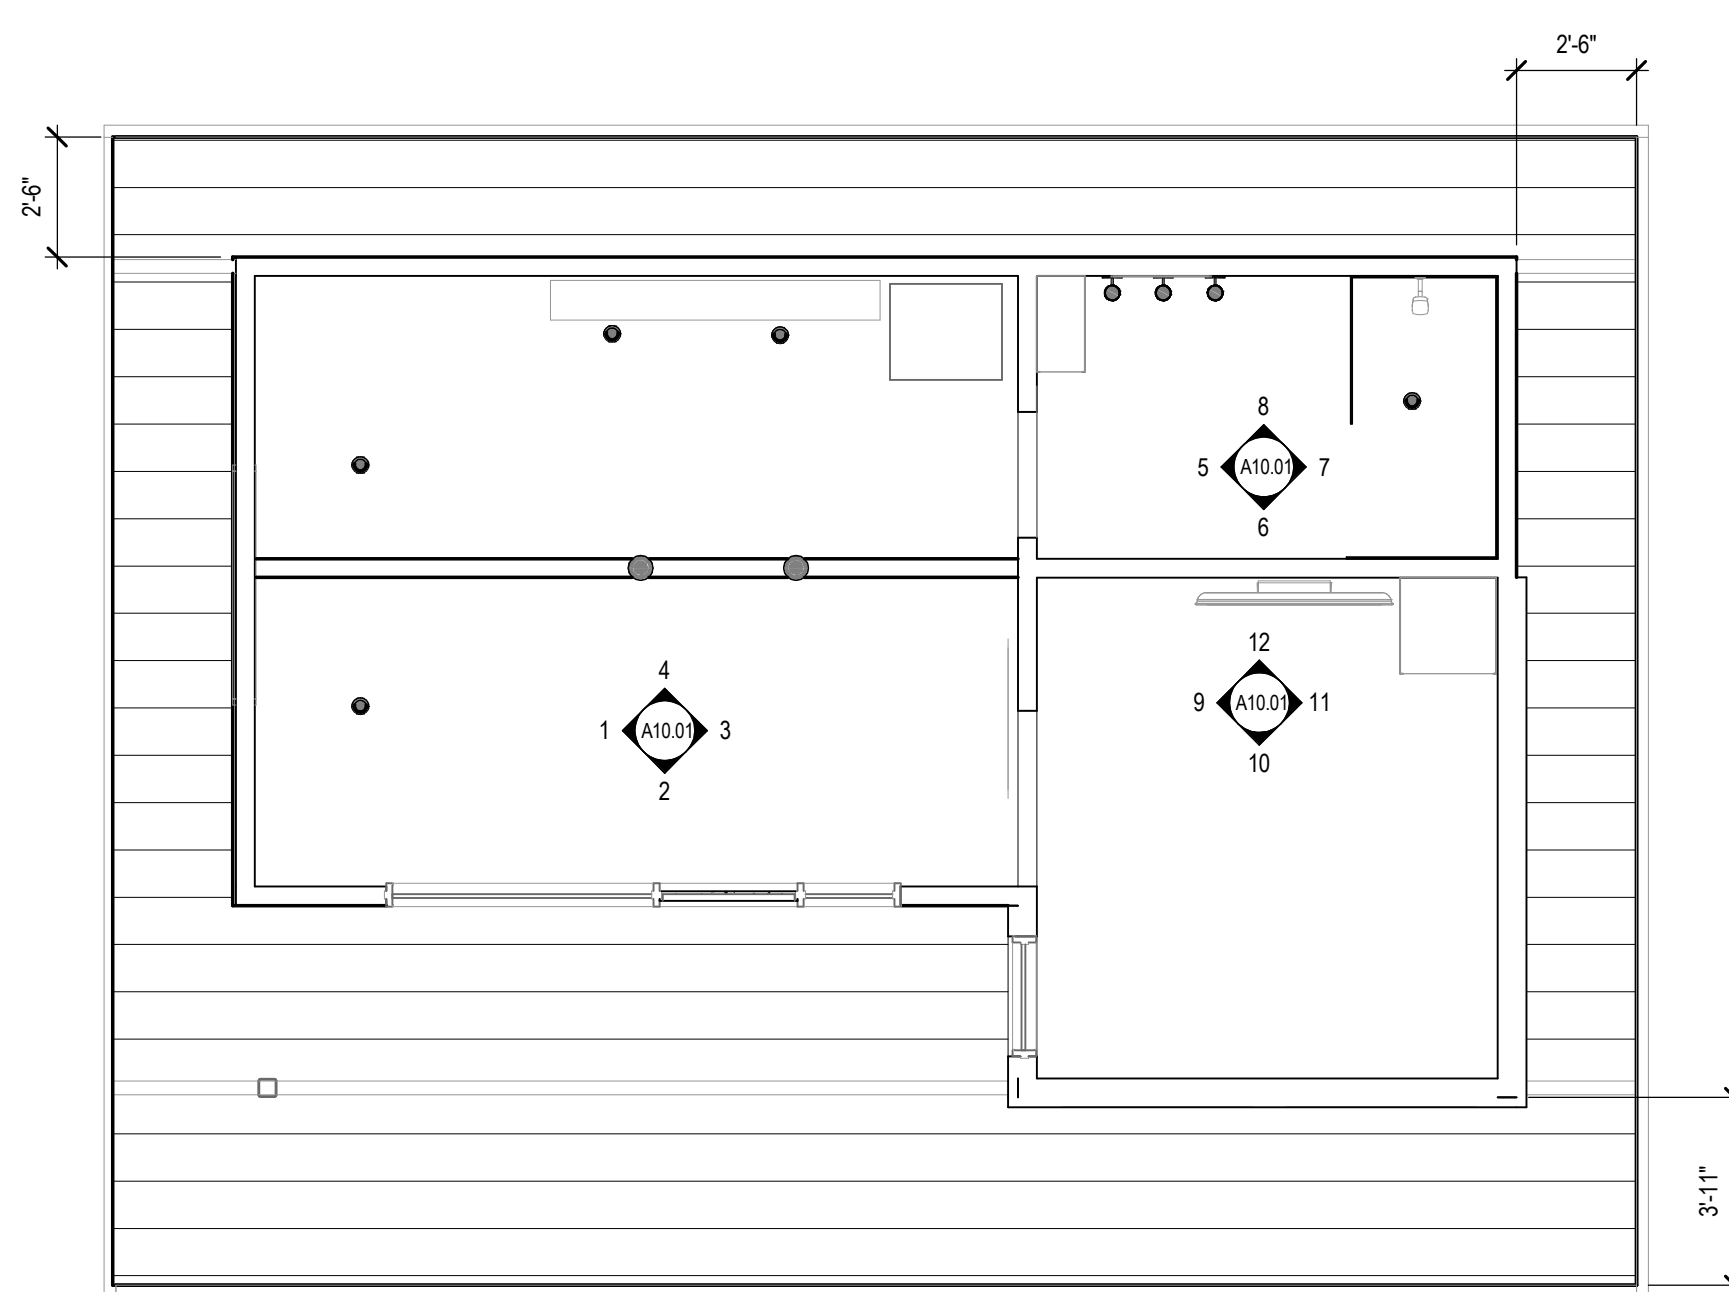

3 CEILING PLAN - LEVEL 1
 SCALE: 1/4" = 1'-0"

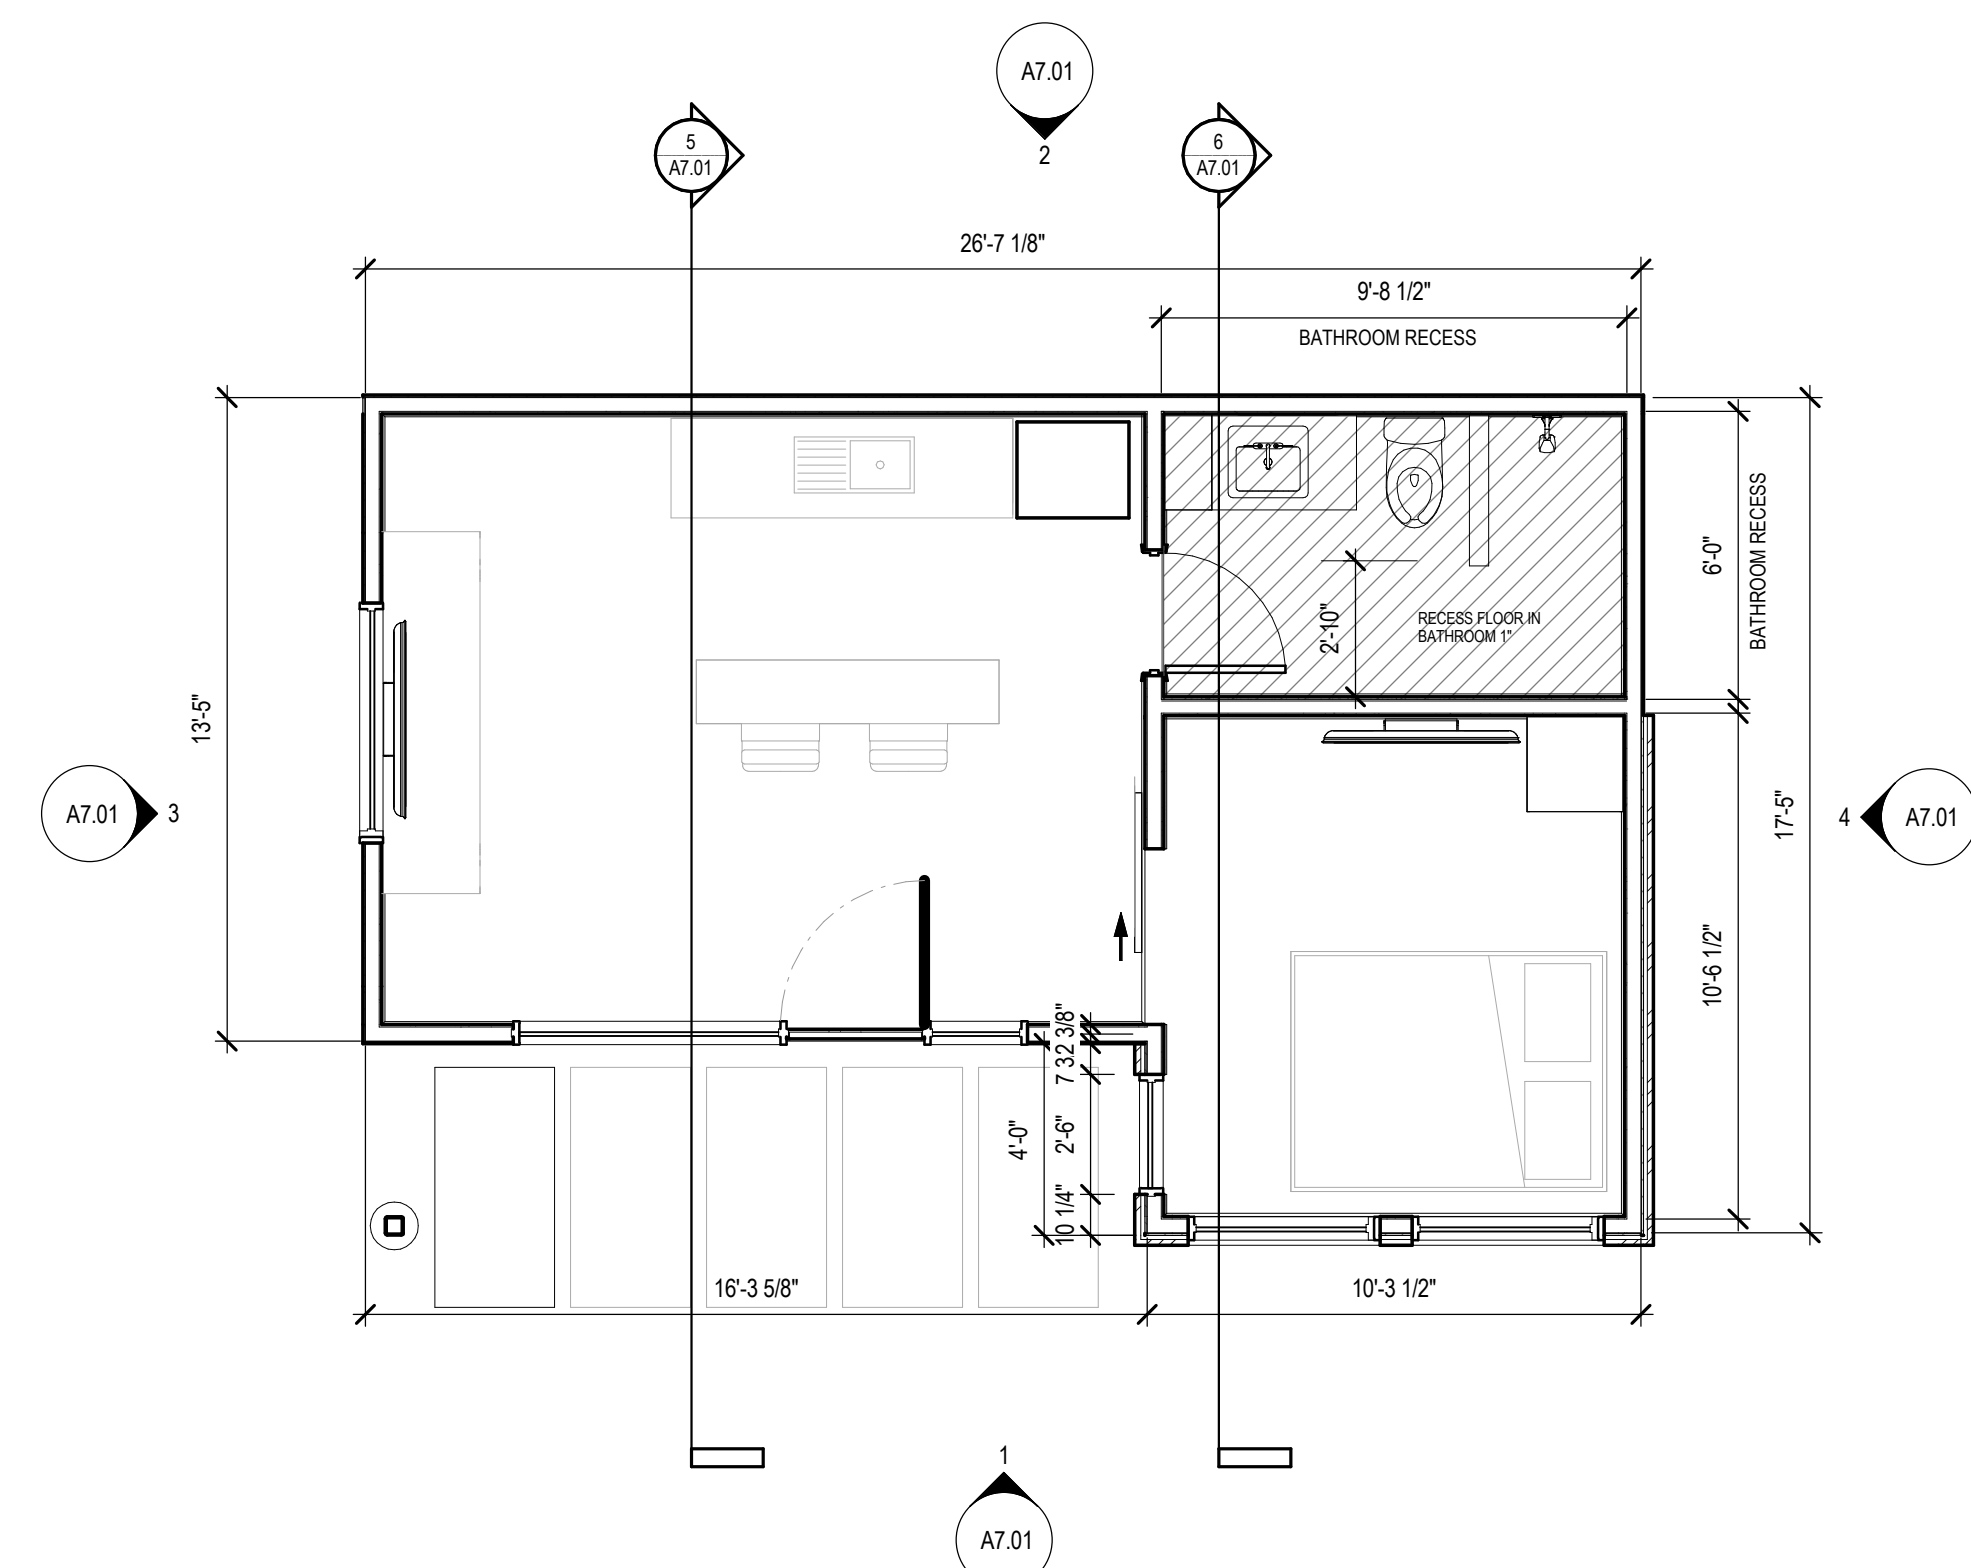

1 FLOOR PLAN- LEVEL 1
 SCALE: 1/4" = 1'-0"

NOT FOR CONSTRUCTION - PRELIMINARY DESIGN

TOM DOOLEY'S HIDEOUT

#	REVISION NAME	DATE
A	90% DESIGN DEV.	03/28/2016


CURRENT REVISION: **90% DESIGN DEV.**
 ARCHITECT NAME
 STATE REGISTRATION #




INCOMPLETE DOCUMENTS
 FOR INTERIM REVIEW
 ONLY. NOT FOR
 REGULATORY APPROVAL,
 PERMIT, OR CONSTRUCTION.

5/10/2016 12:08:07 AM
 BUILDING | PHASE:
 SHEET NAME:


FLOOR PLANS

SHEET NUMBER:

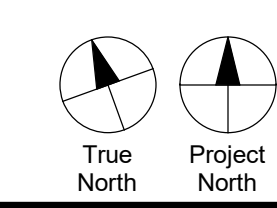


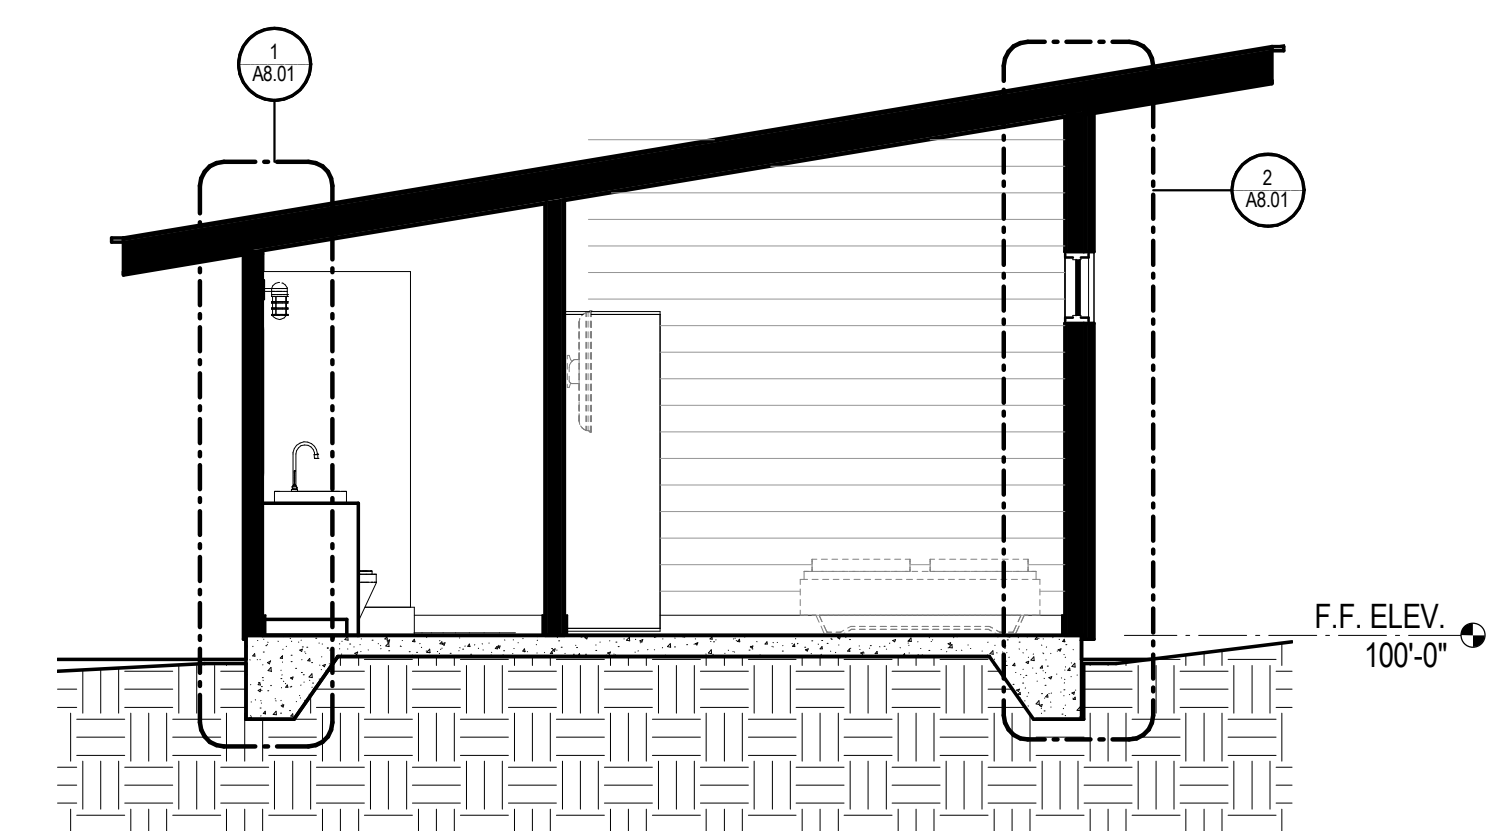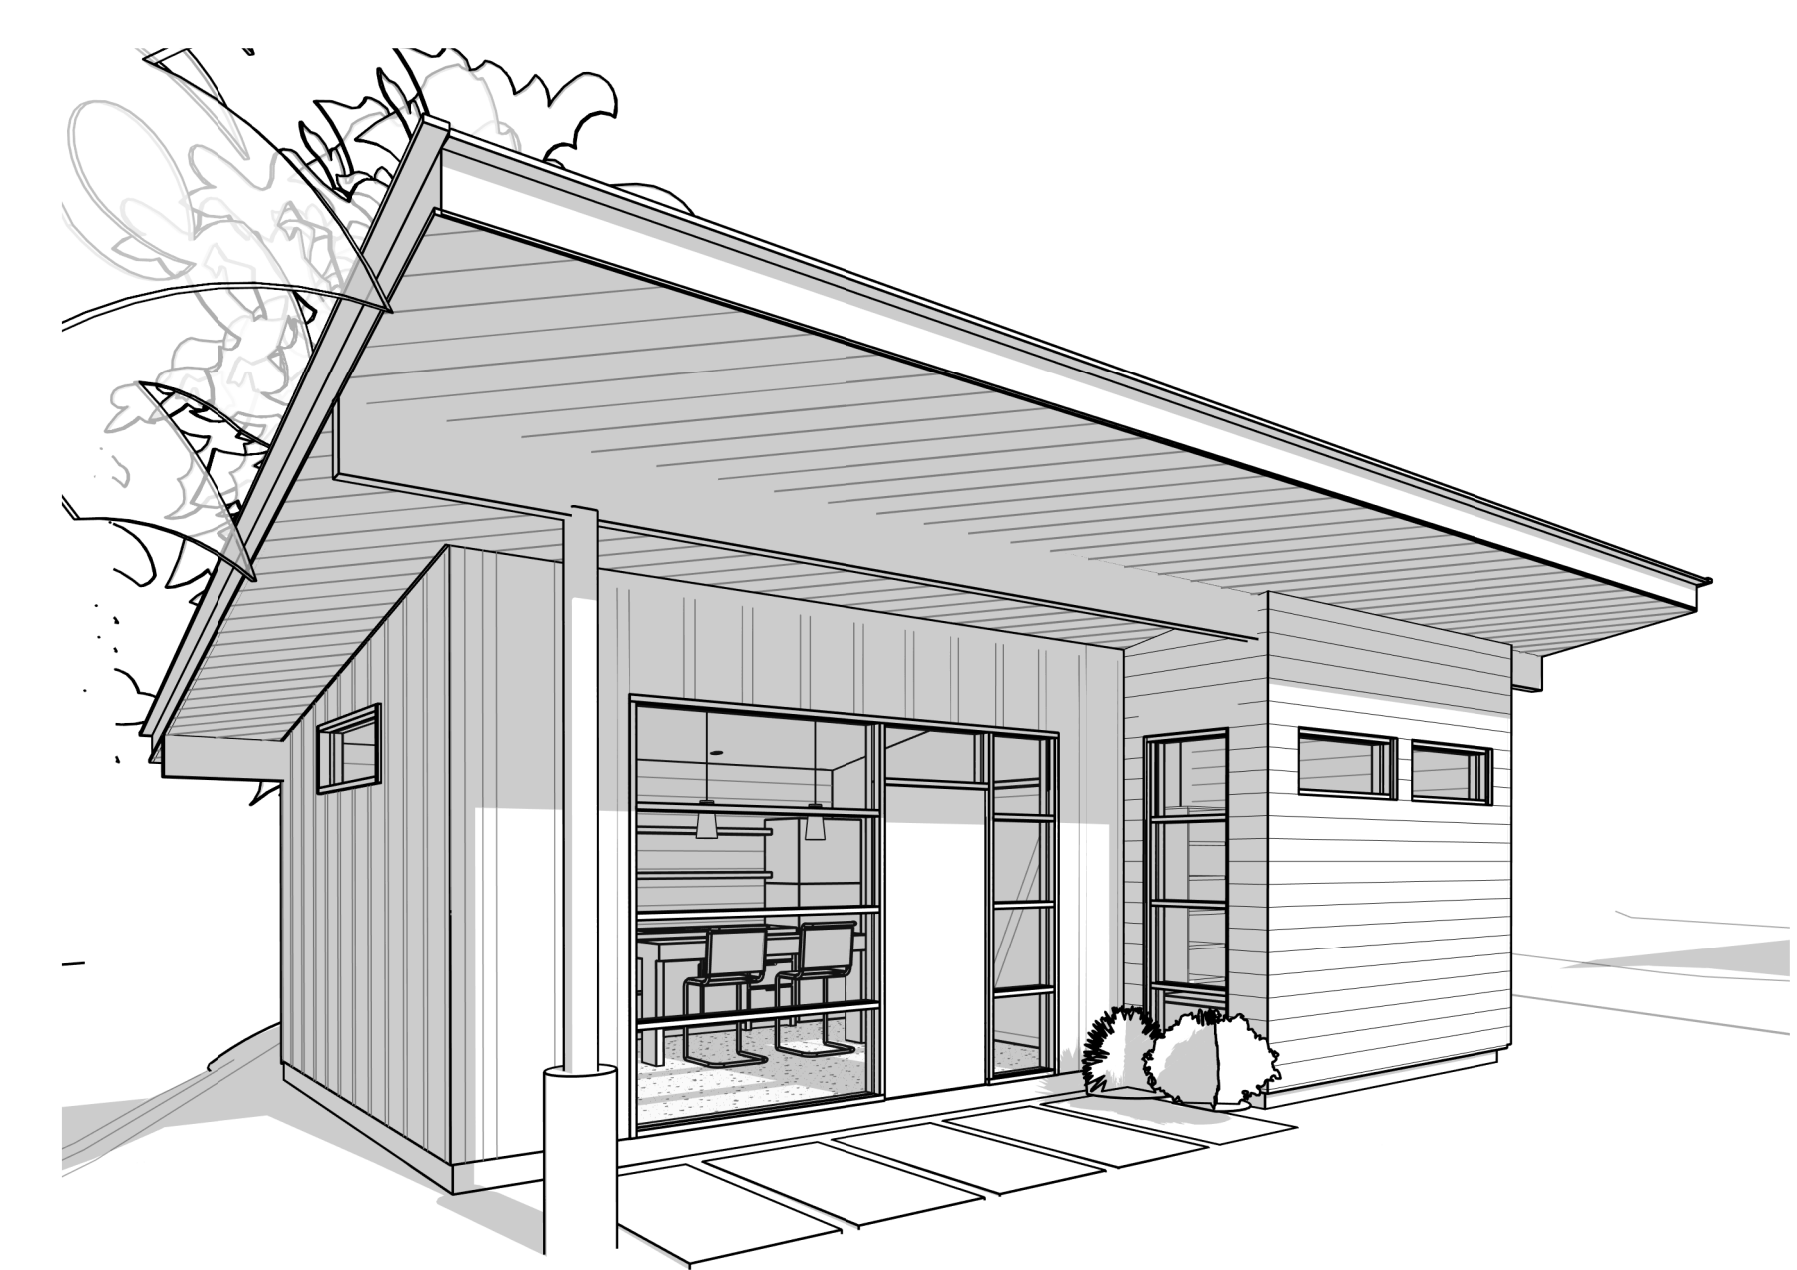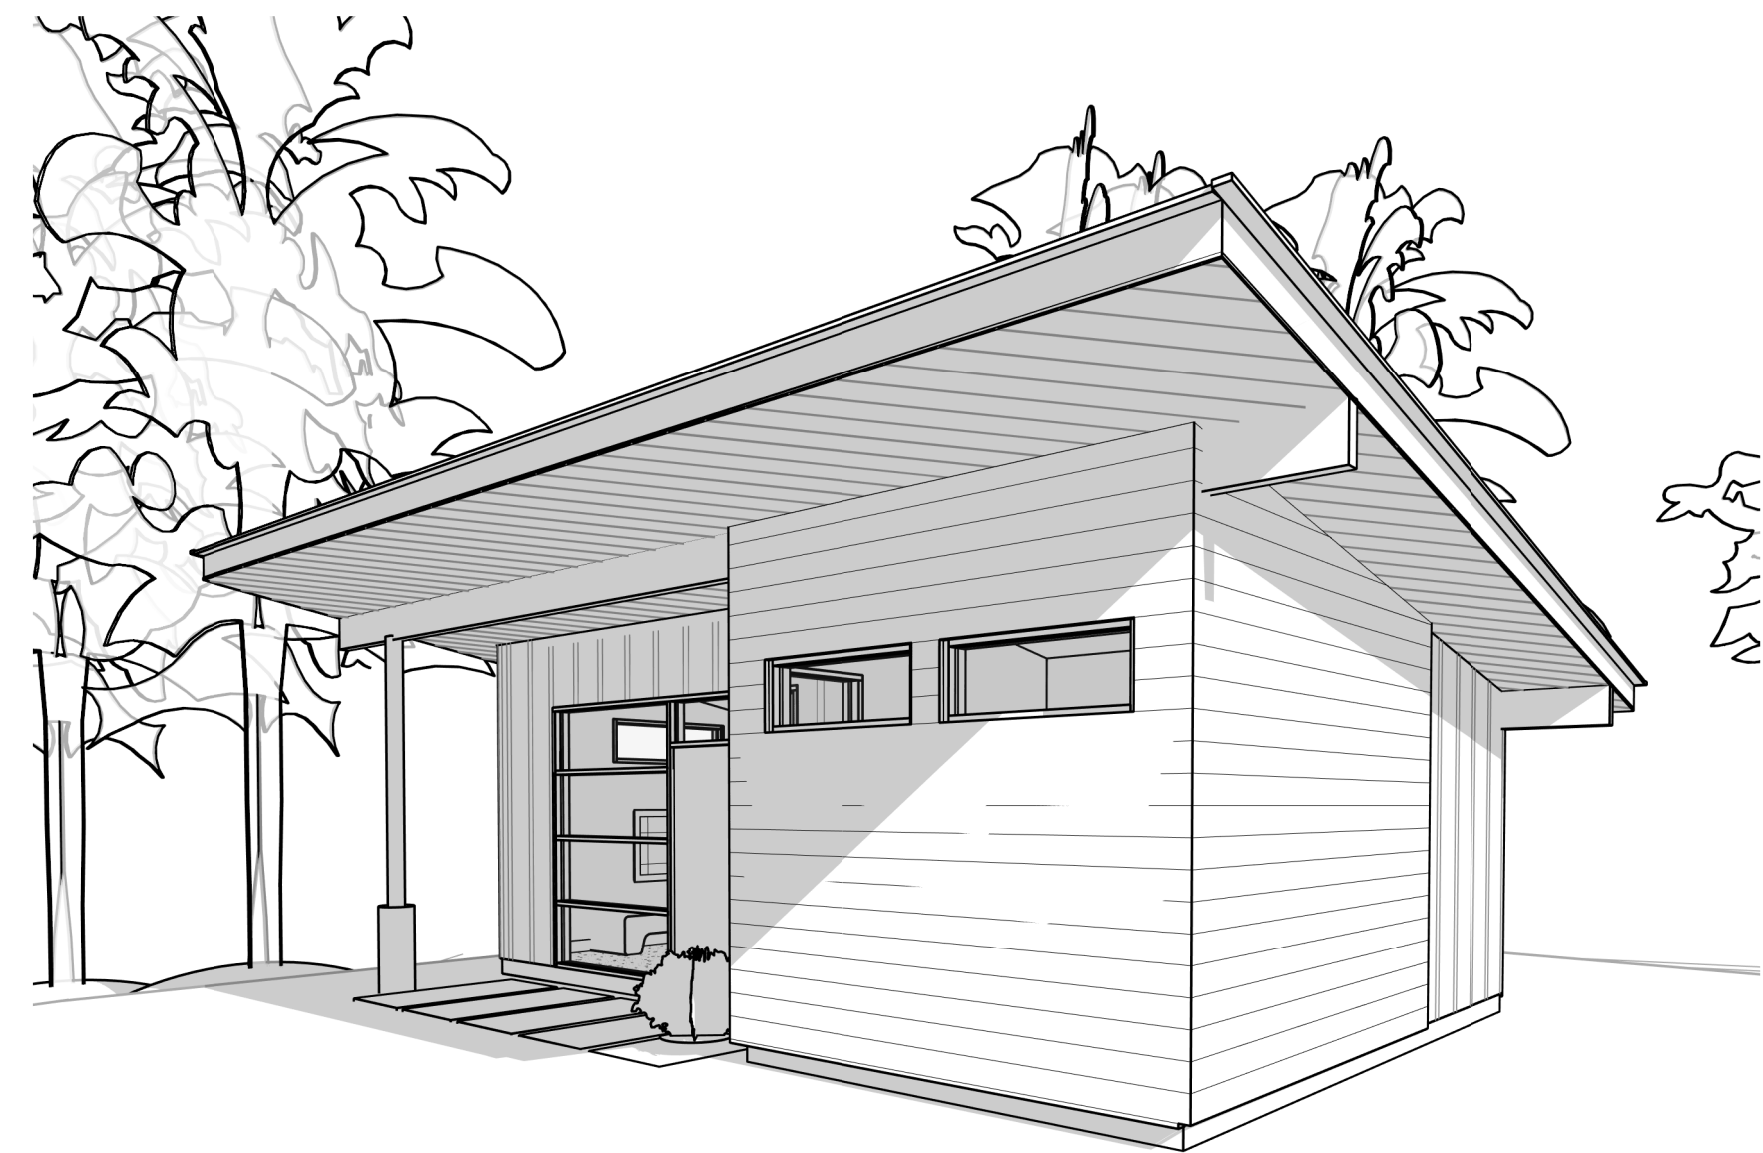


6 SECTION - DEN
SCALE: 1/4" = 1'-0"

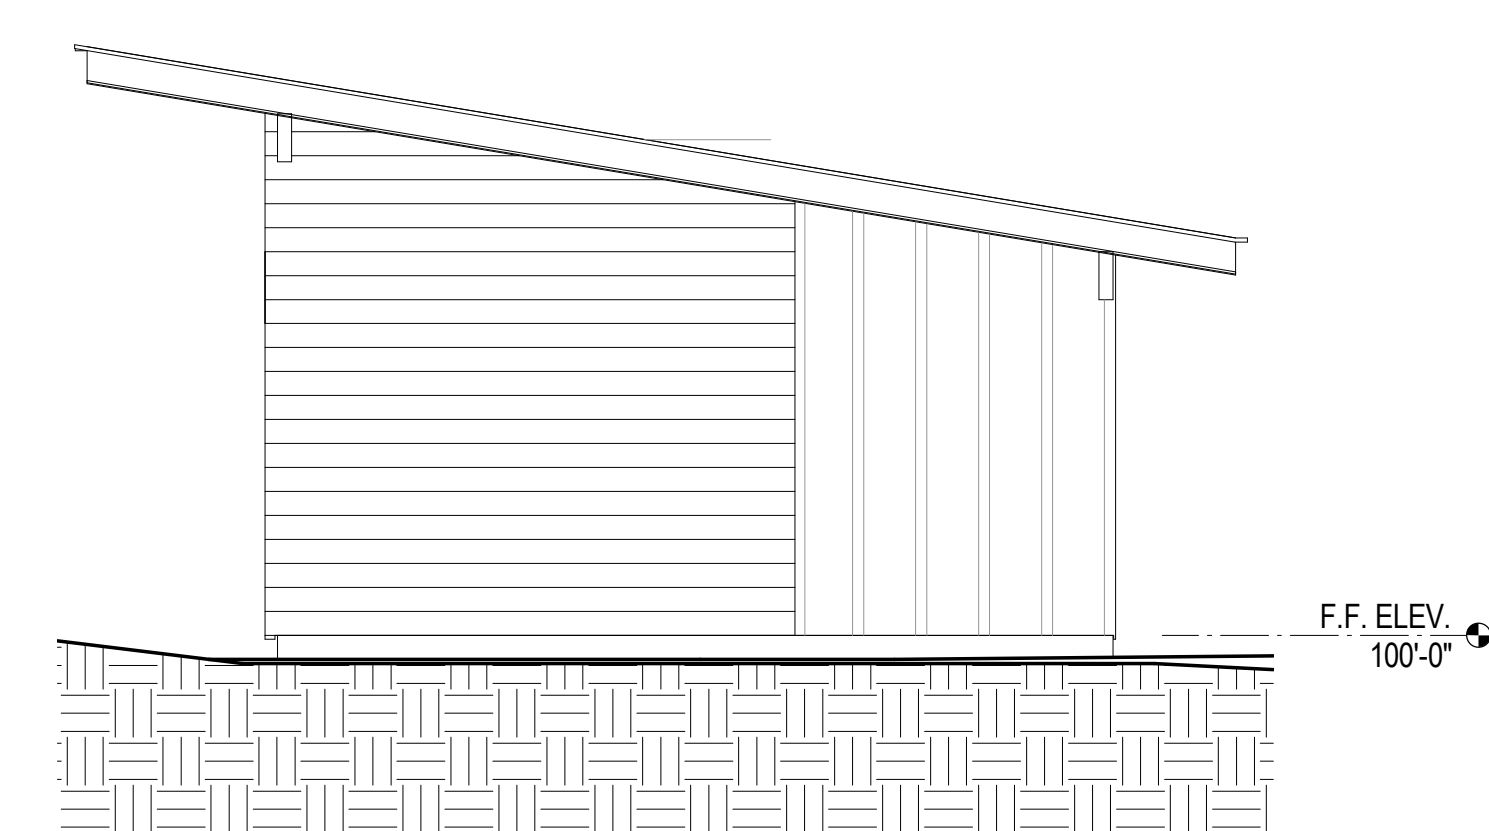


4 ELEVATION - DEN SIDE
SCALE: 1/4" = 1'-0"

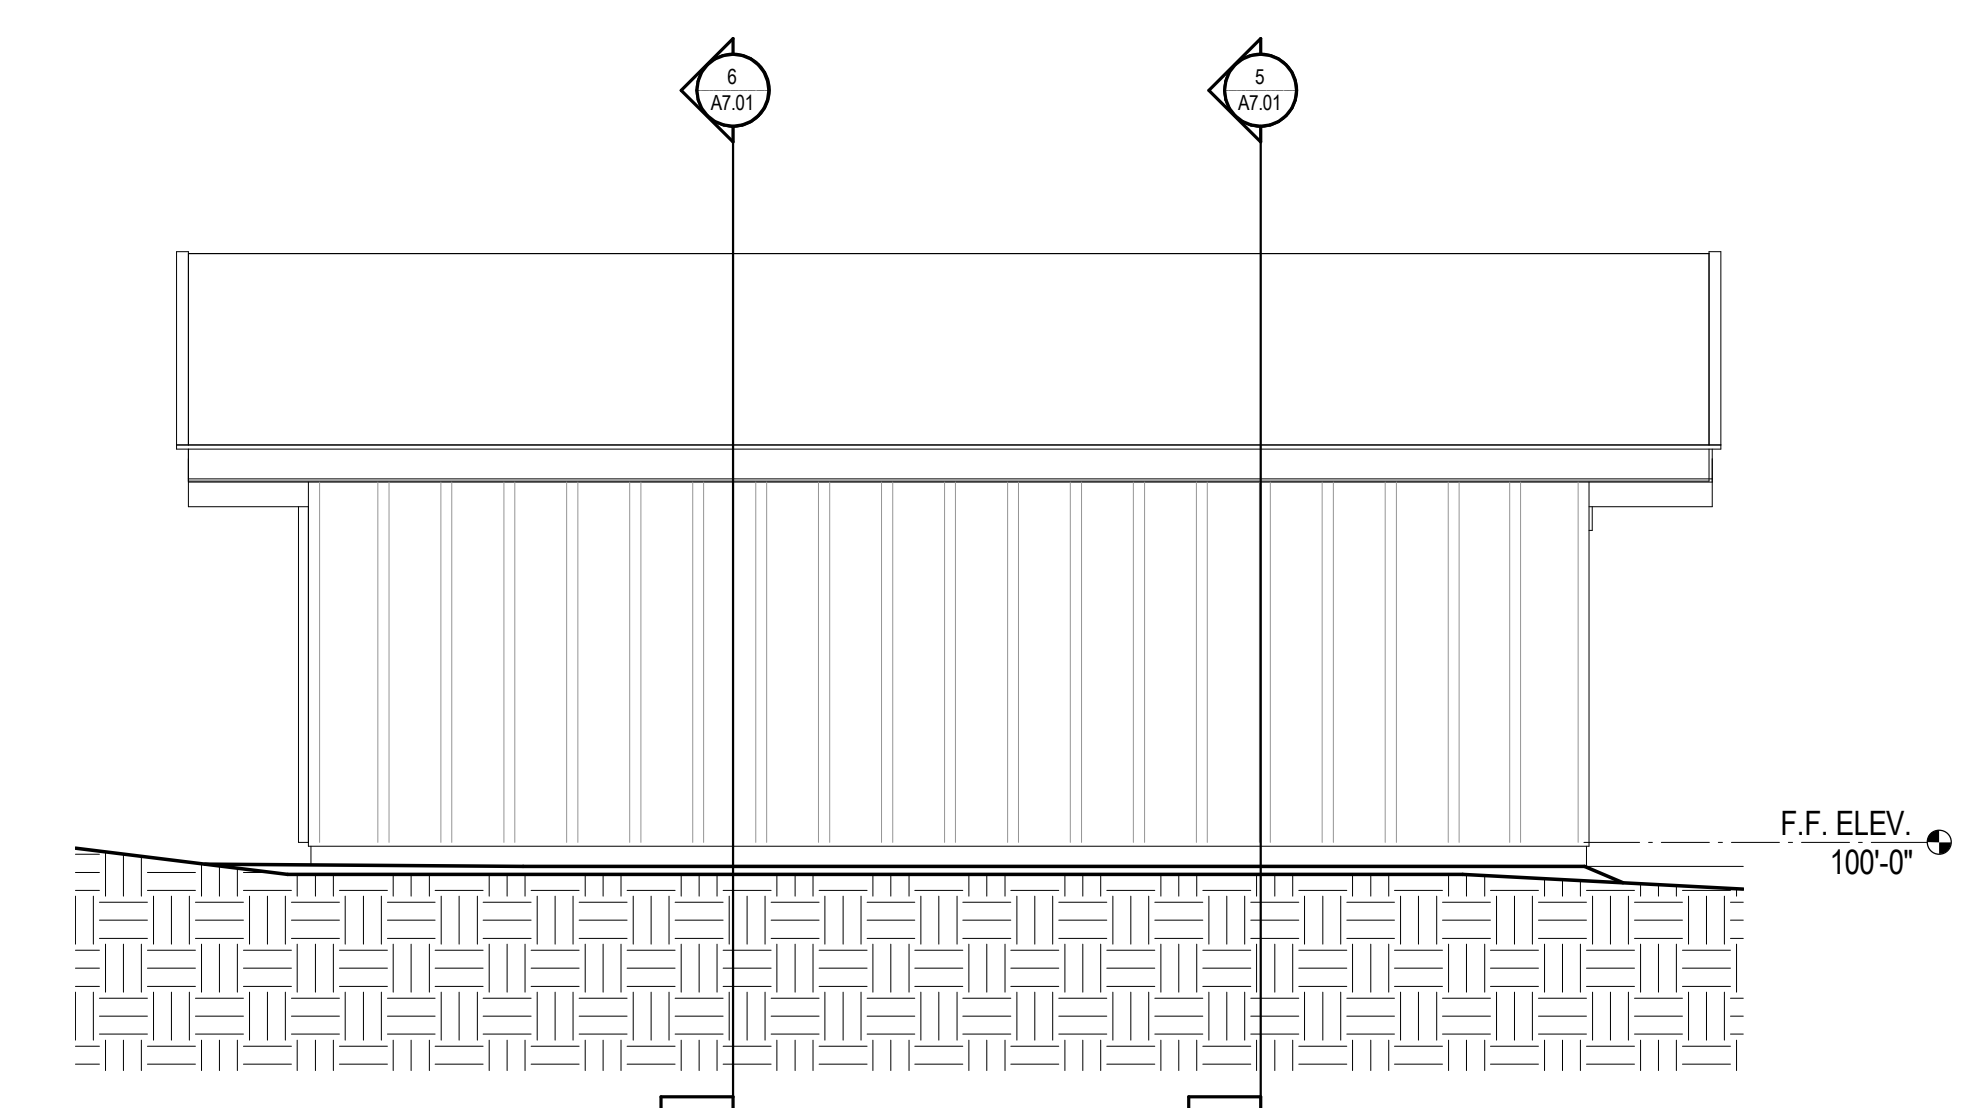


2 ELEVATION - REAR
SCALE: 1/4" = 1'-0"

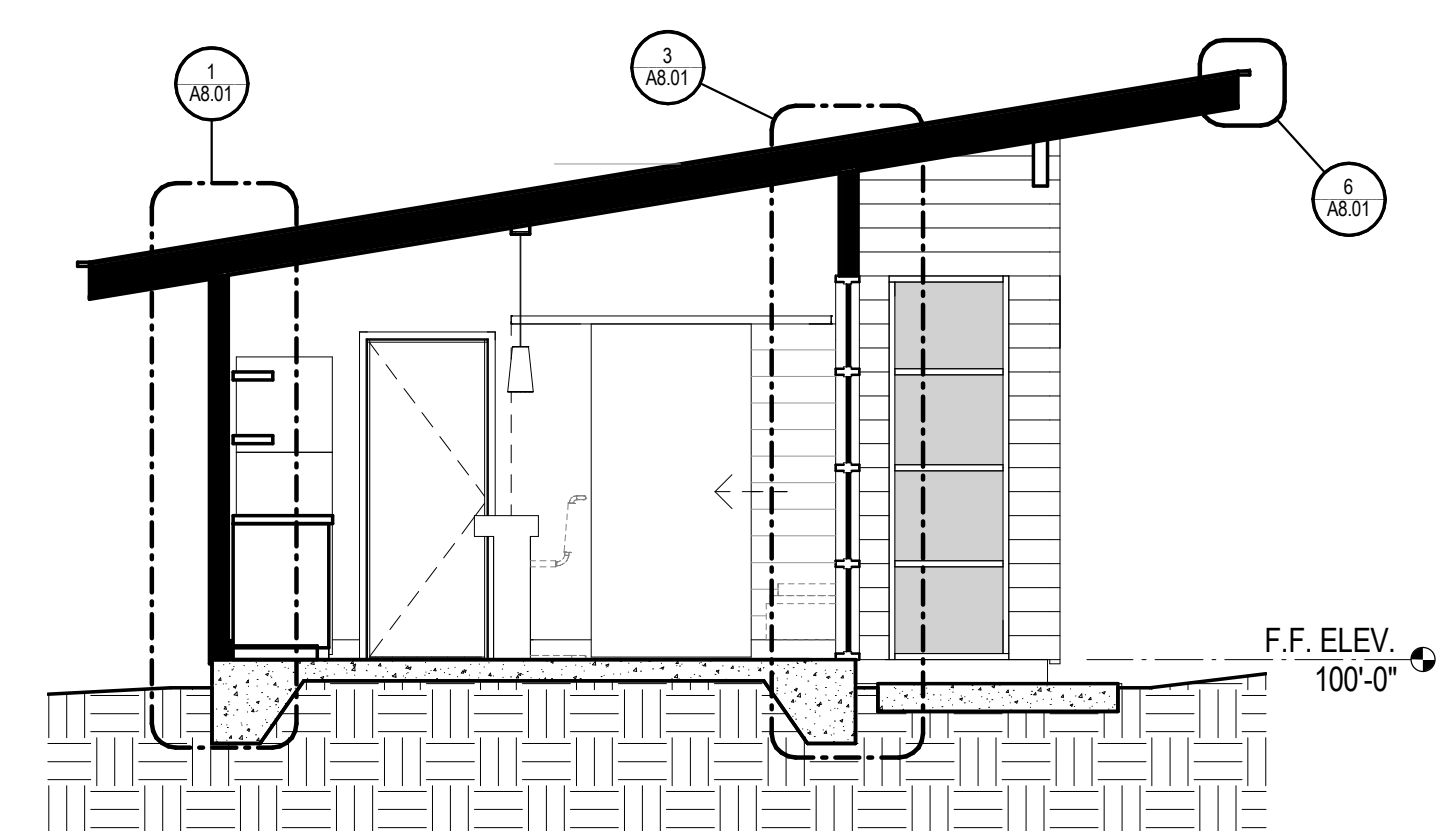

5 SECTION - LIVING
SCALE: 1/4" = 1'-0"

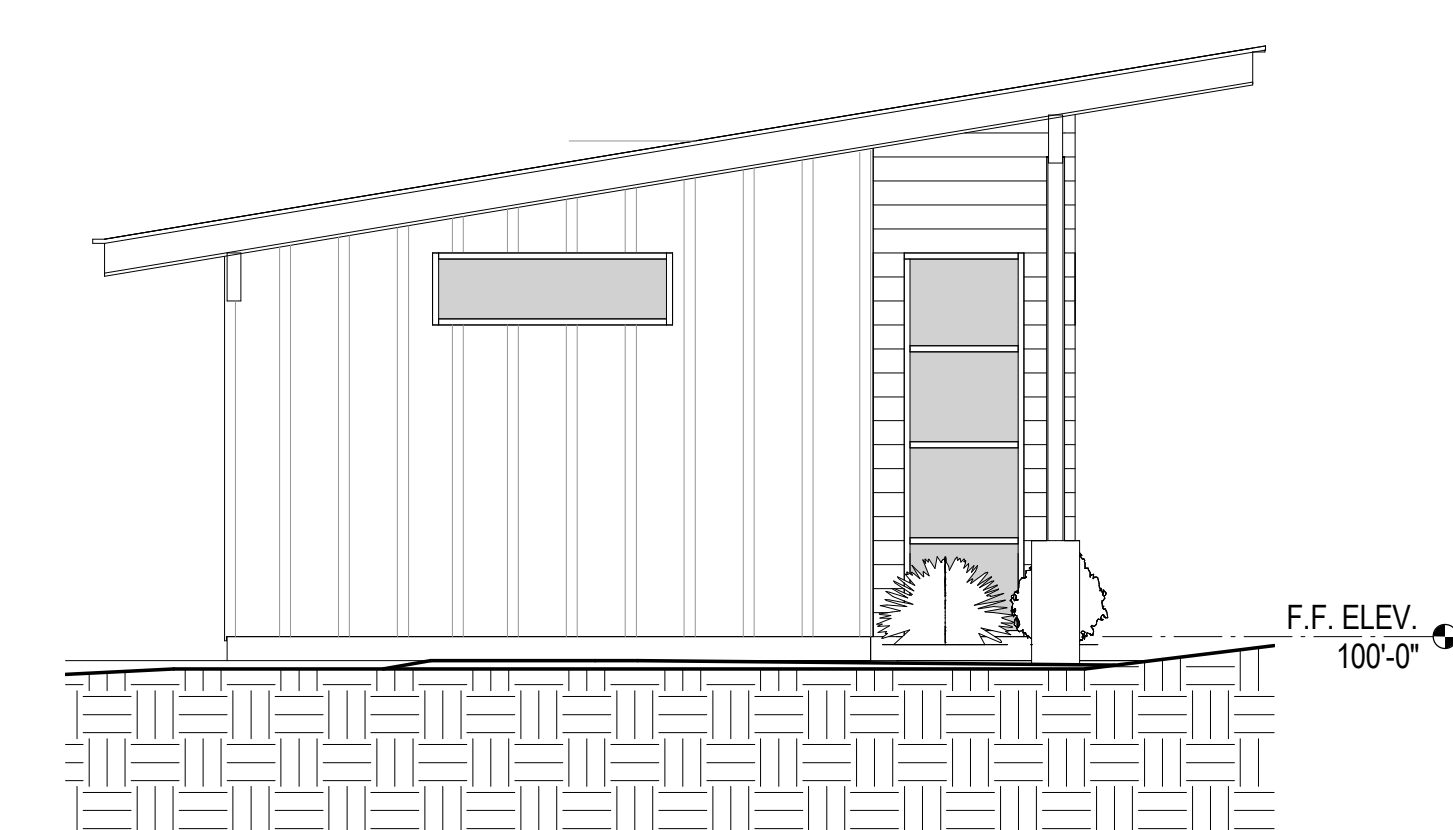

3 ELEVATION - LIVING
SCALE: 1/4" = 1'-0"

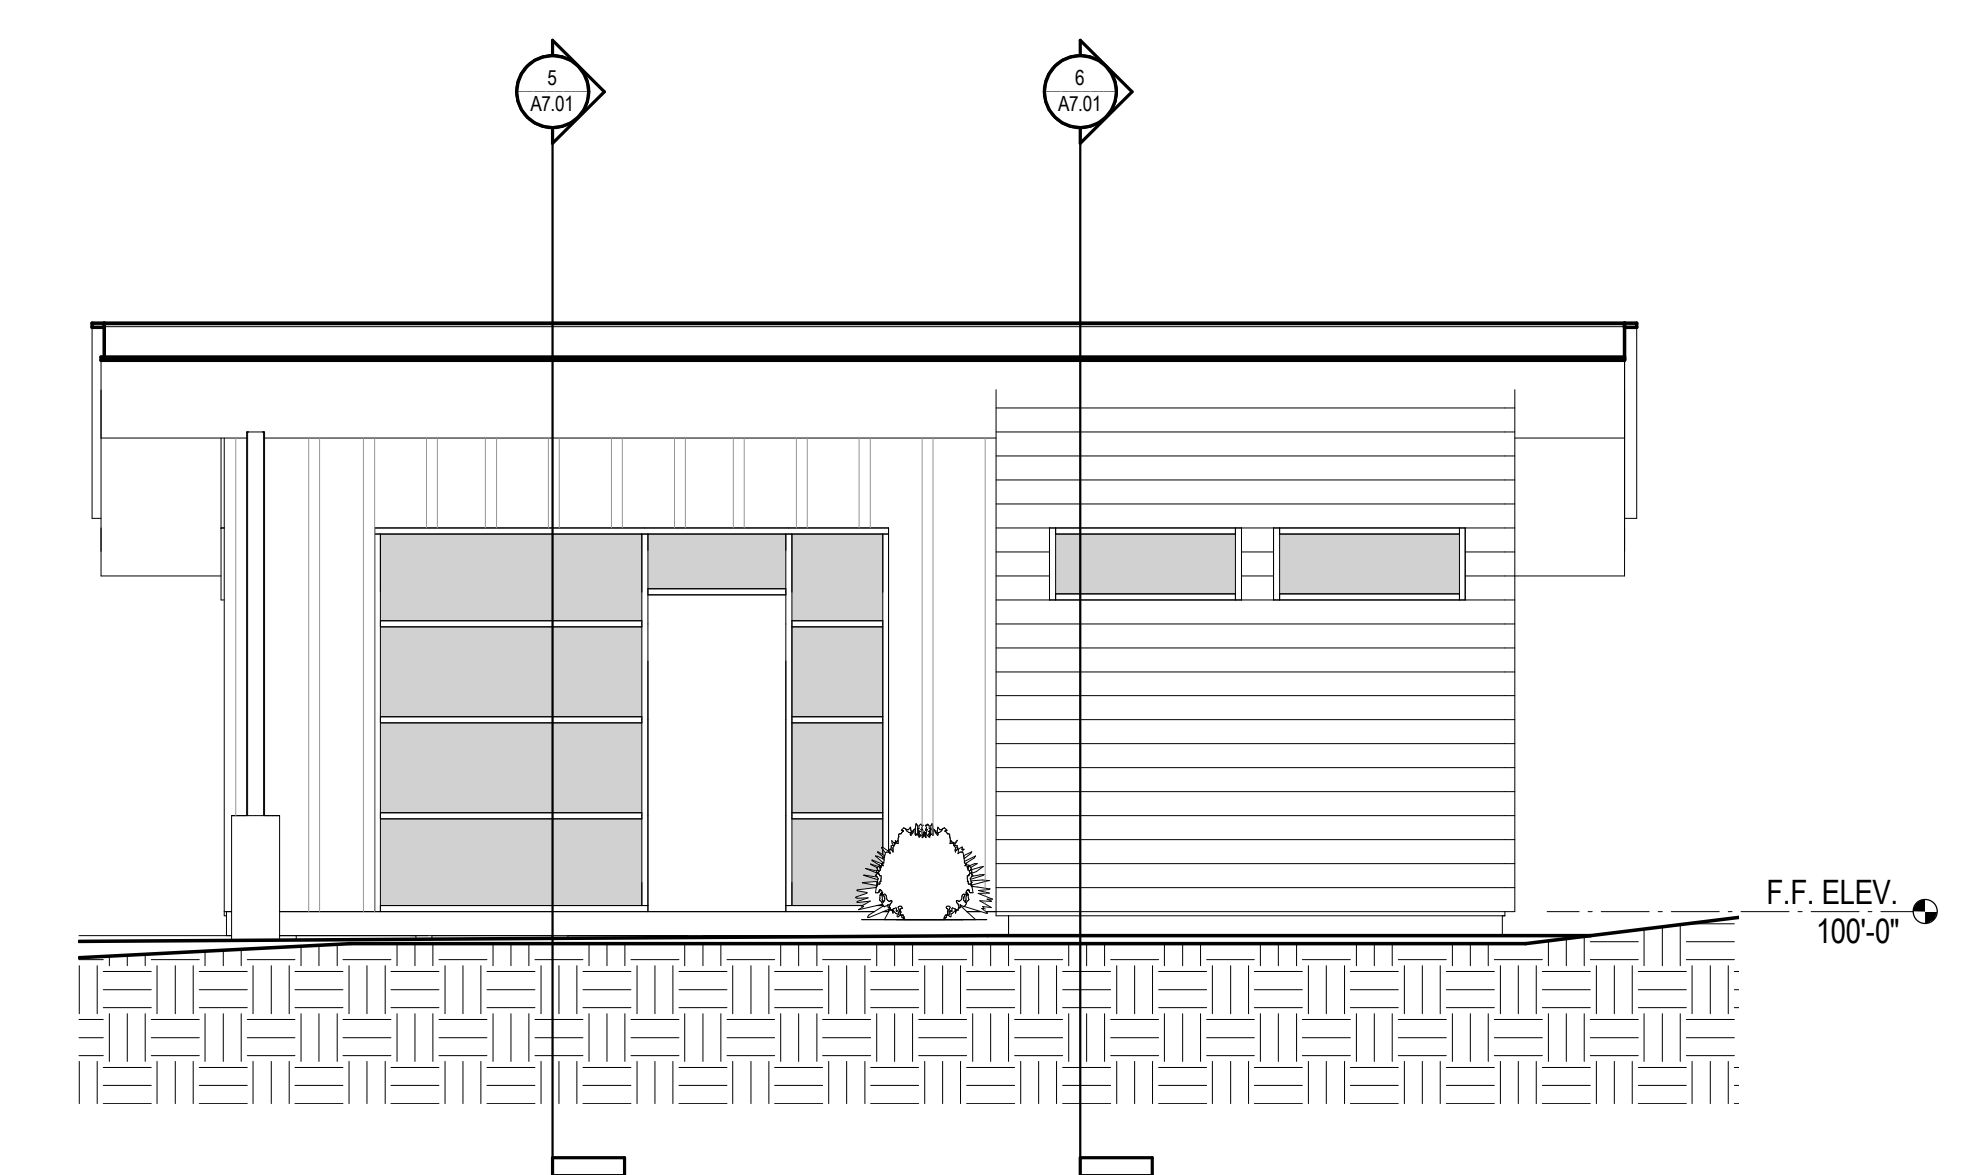

1 ELEVATION - FRONT
SCALE: 1/4" = 1'-0"

NOT FOR CONSTRUCTION - PRELIMINARY DESIGN

TOM DOOLEY'S HIDEOUT

#	REVISION NAME	DATE
A	90% DESIGN DEV.	03/28/2016

CURRENT REVISION: **90% DESIGN DEV.**

ARCHITECT NAME
STATE REGISTRATION #

INCOMPLETE DOCUMENTS
FOR INTERIM REVIEW
ONLY. NOT FOR
REGULATORY APPROVAL,
PERMIT, OR CONSTRUCTION.

5/10/2016 12:08:18 AM
BUILDING | PHASE:

SHEET NAME:

EXTERIOR ELEVATIONS

SHEET NUMBER: