


DESCRIPTION:		
Planning Board Submittal		02/07/19
Planning Board Resubmittal		11/08/19
Planning Board Resubmittal		04/01/20

Issue Date:	02/07/19
Job Number:	16047
Drawn By:	JN, CG
Checked By:	LV
Drawing Title:	

PLANNING BOARD FLOOR
PLAN BUILDING #1

PB 1.1

PB 1.2
6

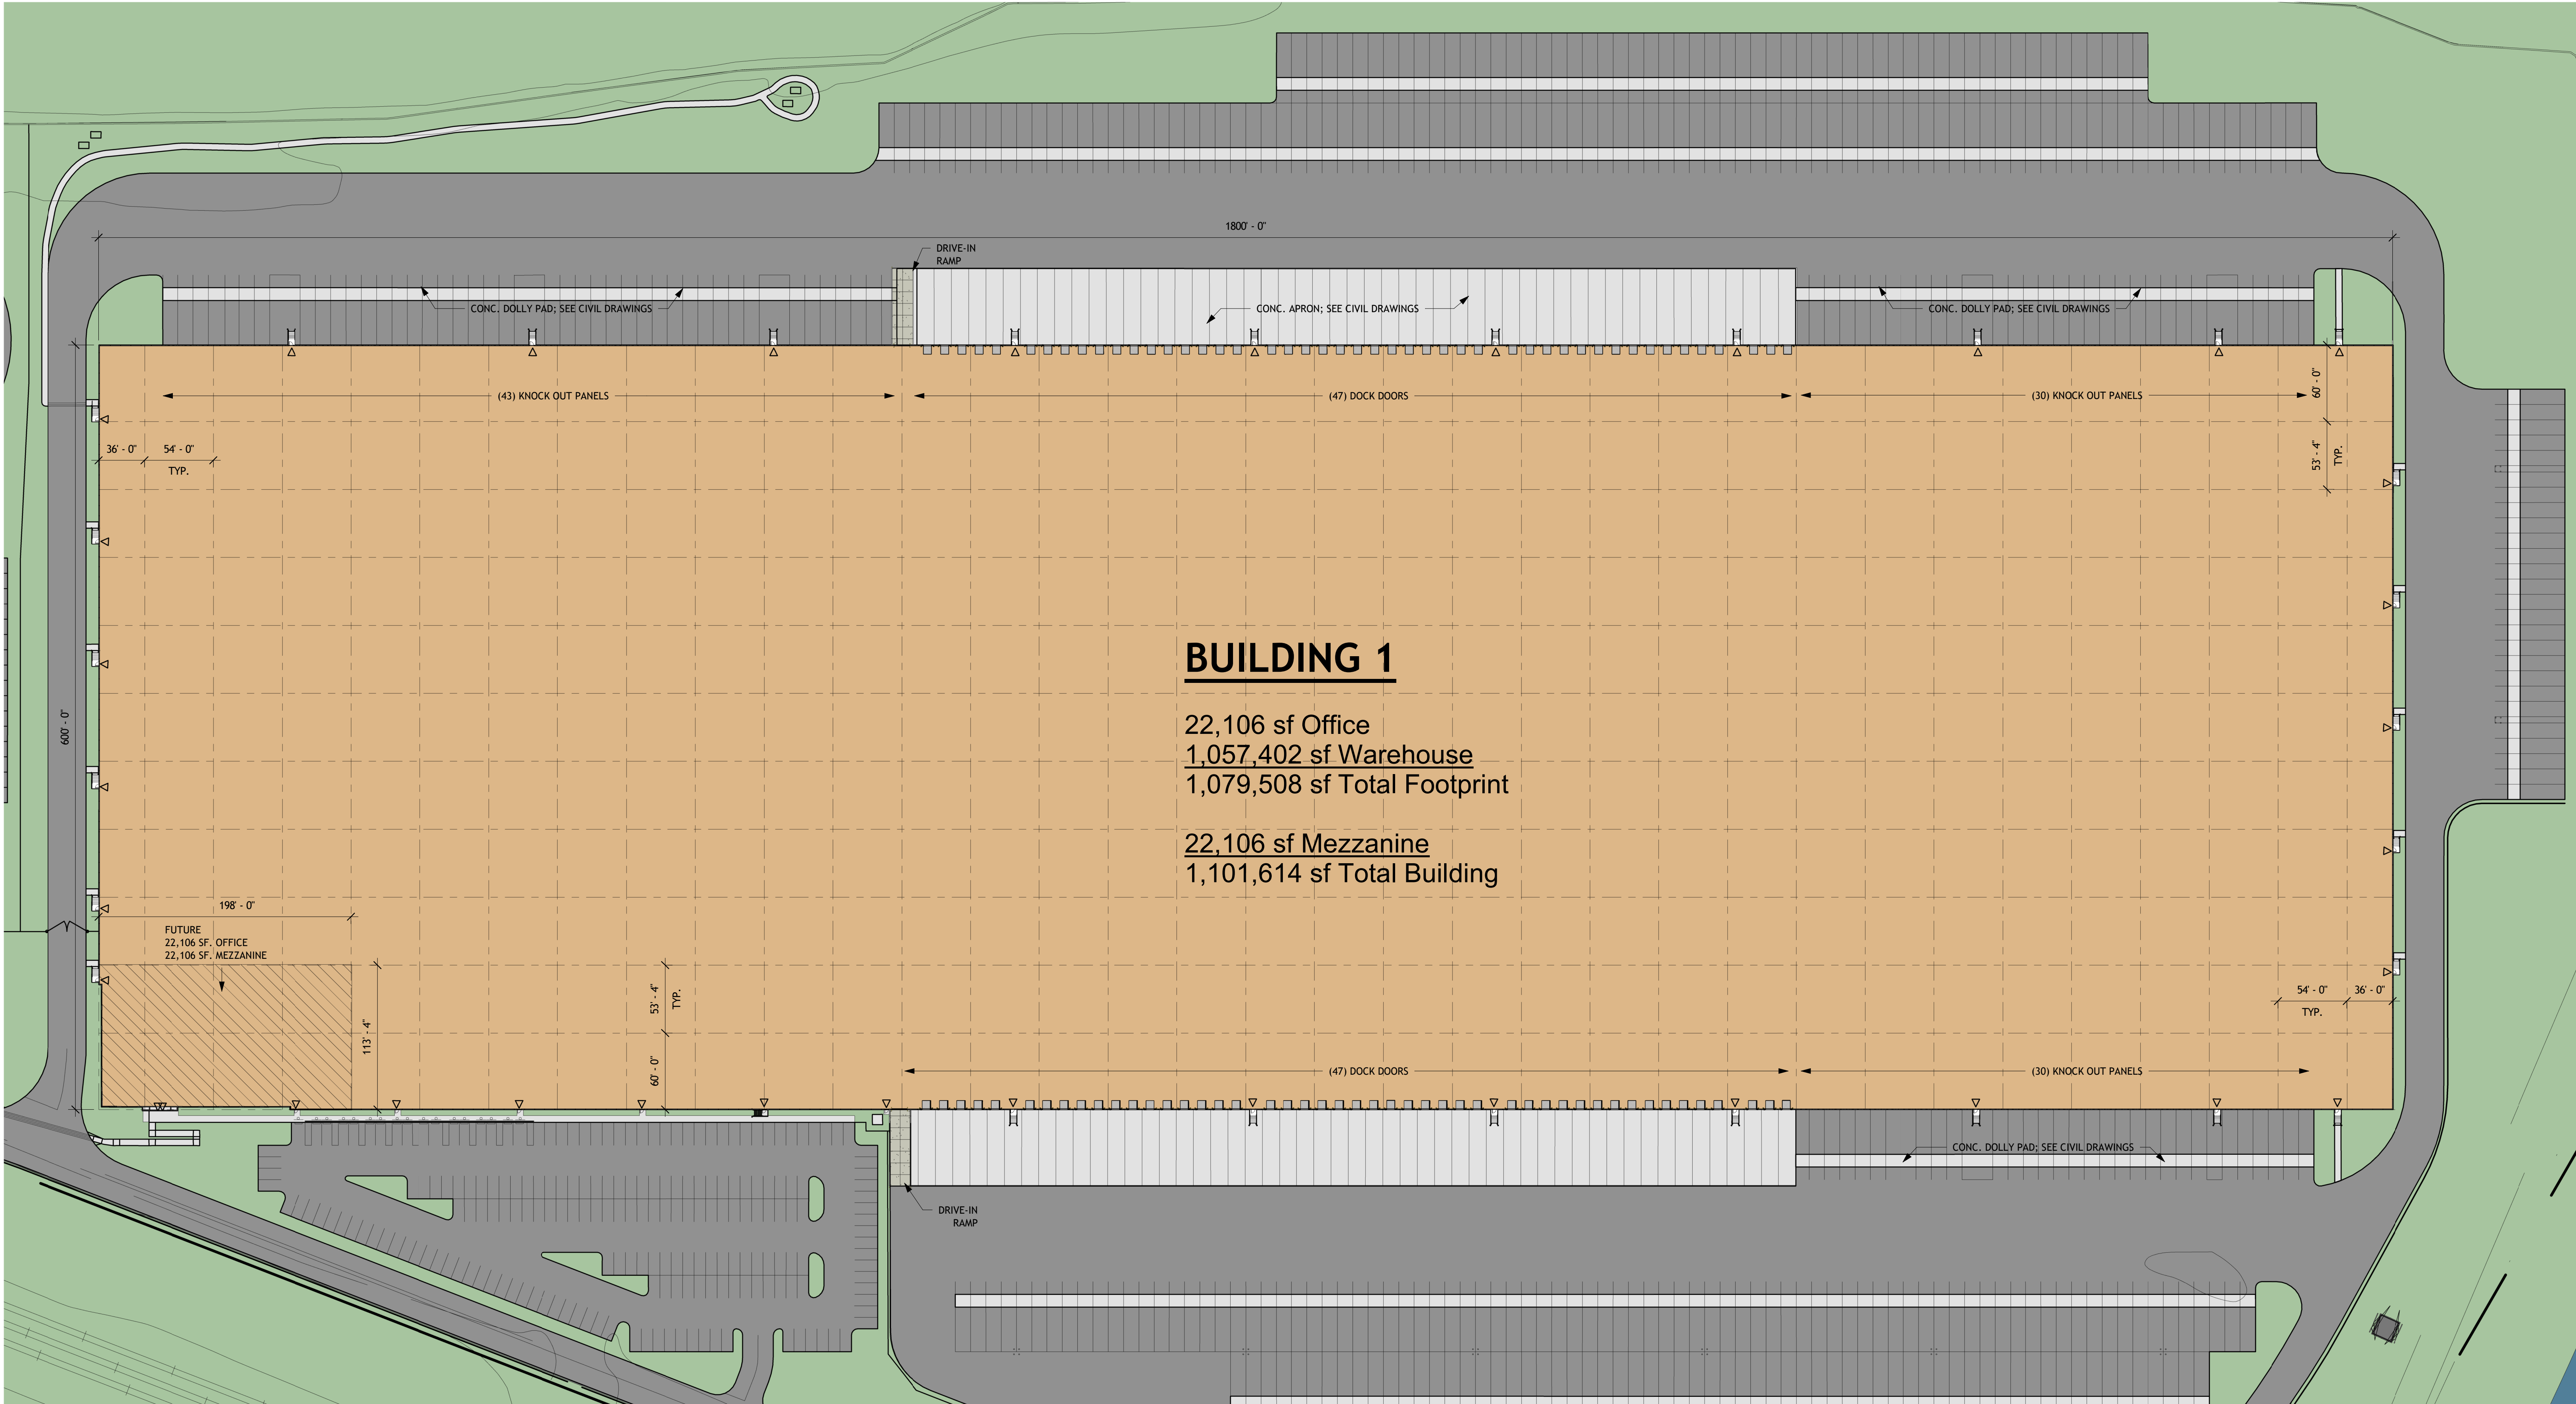

BUILDING 1

22,106 sf Office
1,057,402 sf Warehouse
1,079,508 sf Total Footprint

22,106 sf Mezzanine
1,101,614 sf Total Building

4
PB 1.2

EMERGENCY EGRESS LIGHTING IS TO BE
PROVIDED AT ALL EGRESS DOORS TO PROVIDE
THE CODE REQUIRED EMERGENCY ILLUMINATION

1 FLOOR PLAN
1" = 60'-0"

