


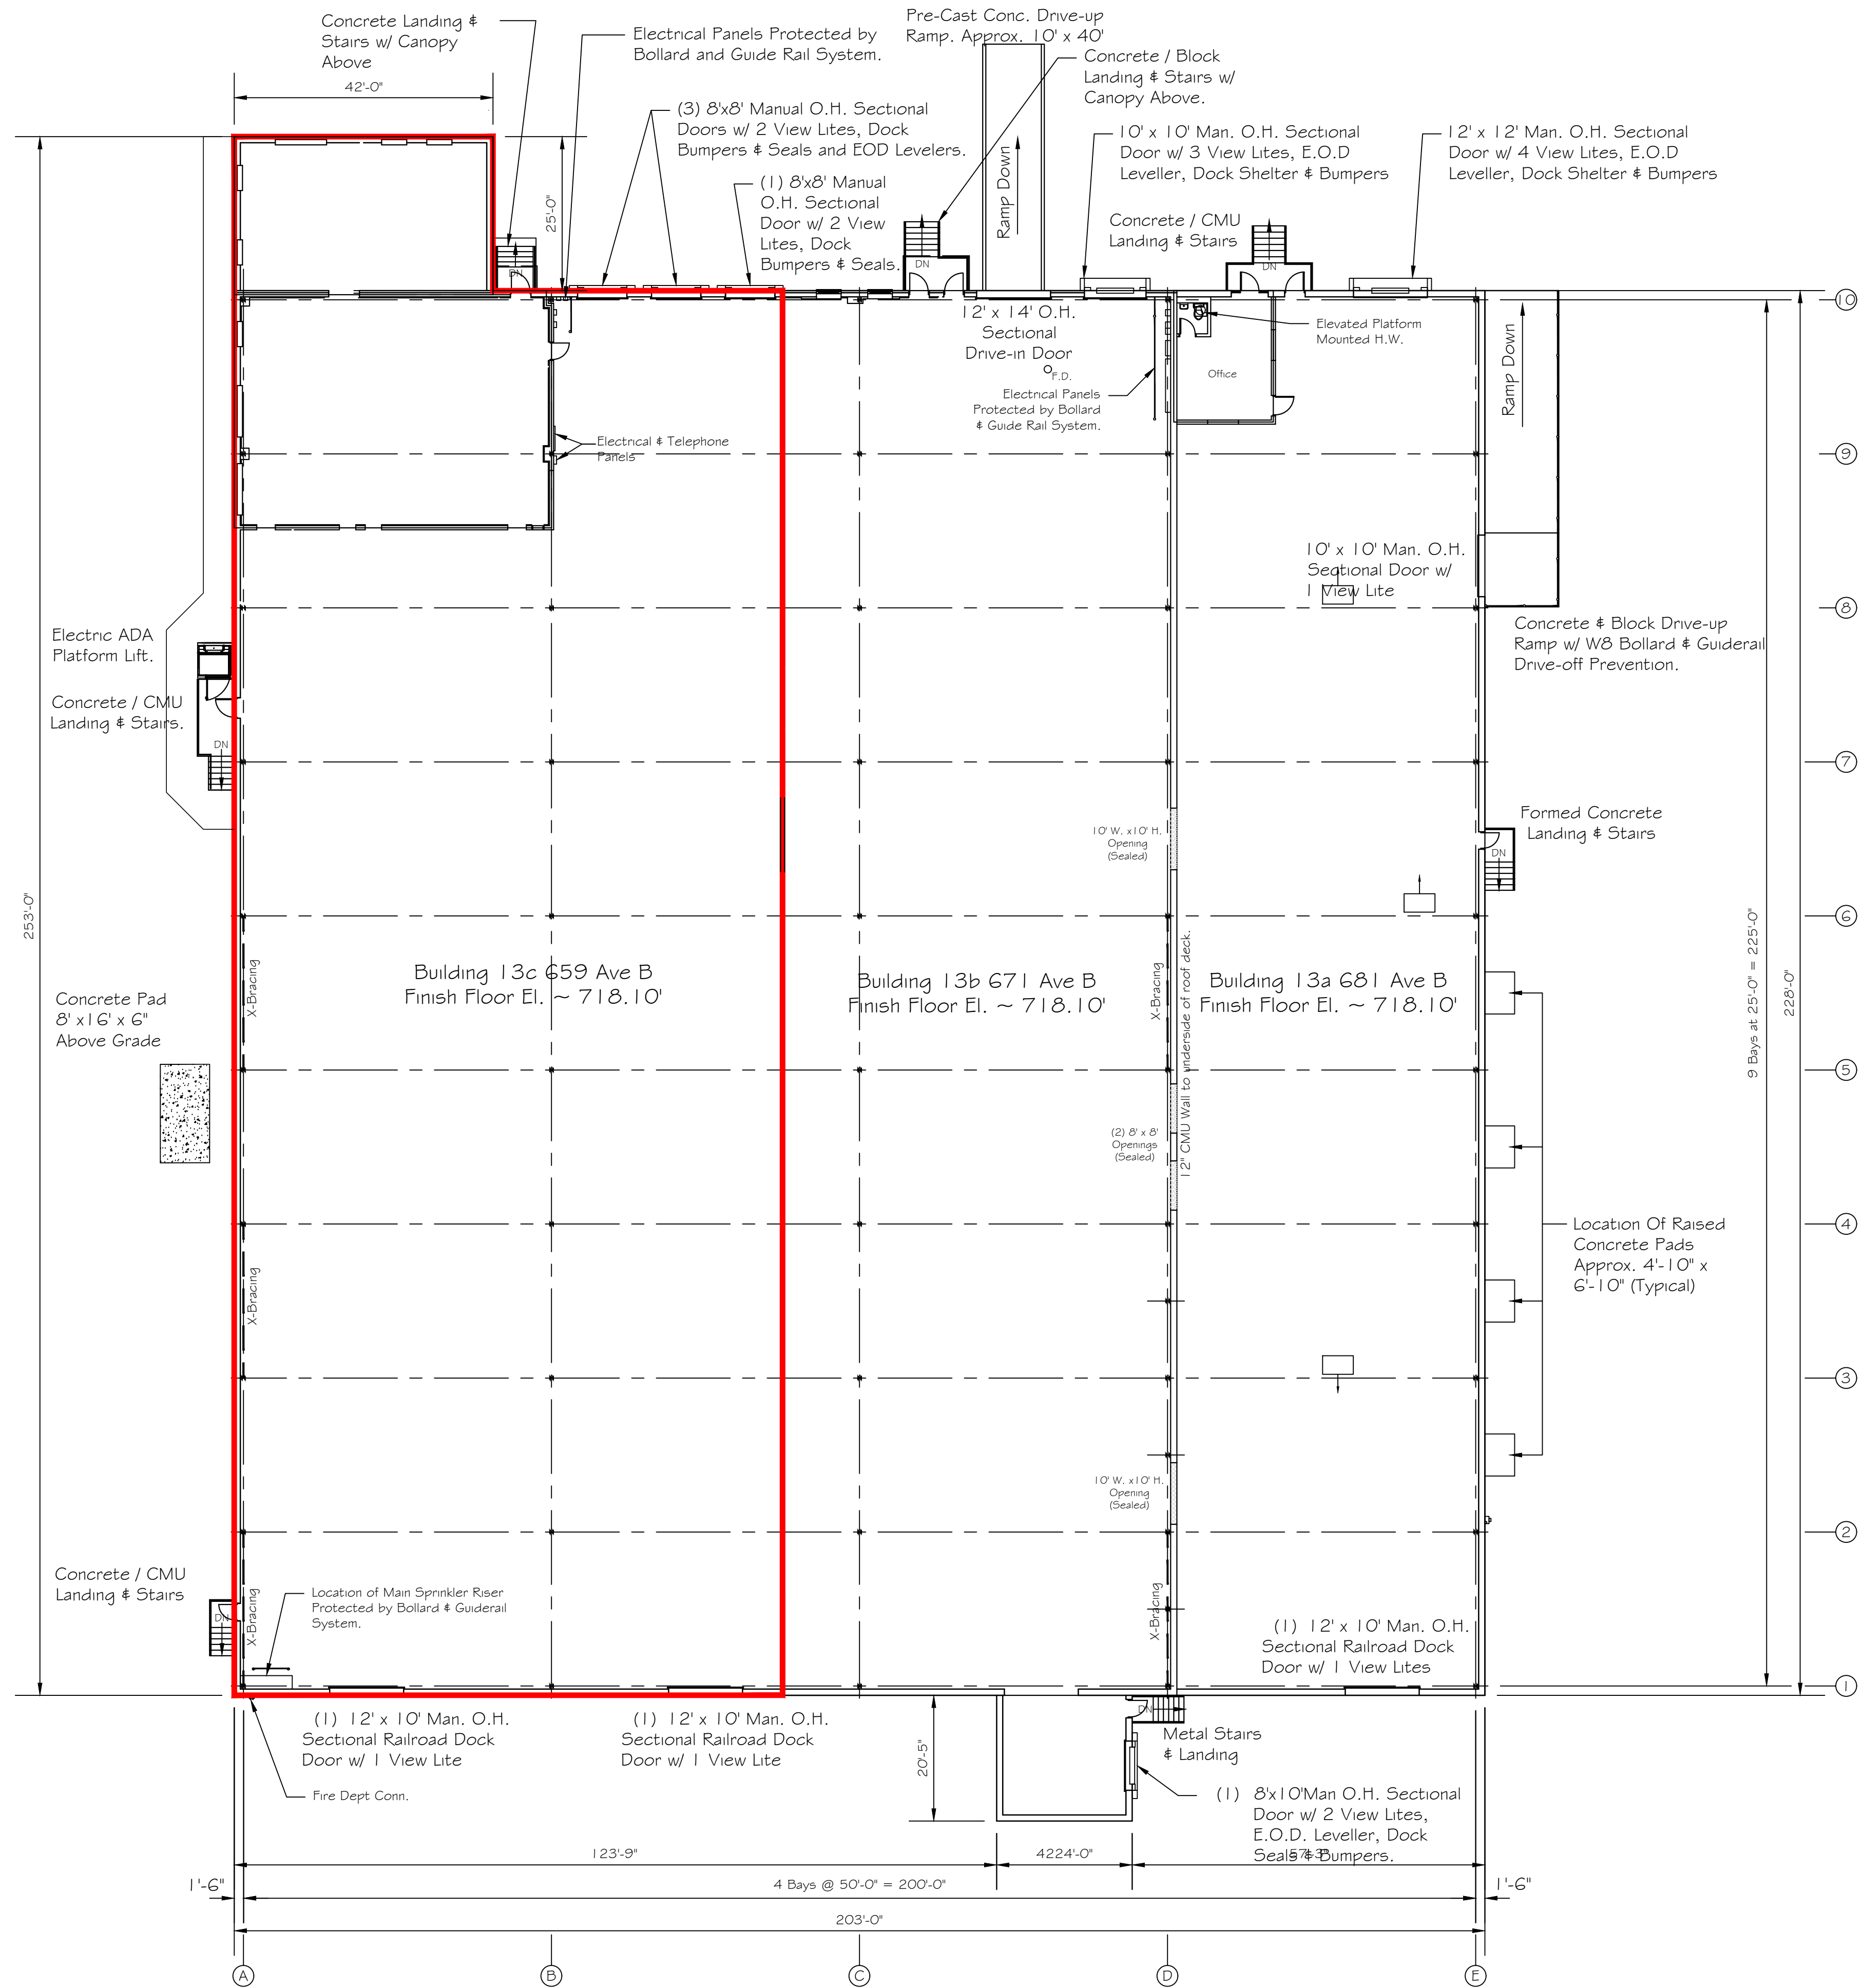

FIRST FLOOR PLAN

D				BUNCHER COMPANY One Waterfront Place, Suite 201Pittsburgh, Pennsylvania 15222	LEETSDALE COMMERCE PARK BUILDING 13 WAREHOUSE & OFFICE FLOOR PLAN				
C					SCALE	DRAWN	CHKD.	DRAWING NUMBER	REV.
B	Revised extent of demolition in 13C	MD 5/09/23	DD 5/09/23		1/16" = 1'-0"	PGR		LTSD-13BC-A-1	B
A	Revised extent of demolition in 13B and 13C	PGR 6/10/22	DD 6/10/22		DATES	3/24/22			
REV.	DESCRIPTION	MADE	CHKD.						
P	Updated The Overall Plan Per The Existing Conditions.	MD 3-16-22							