



Prevalent Home Design

www.prevalenthd.com
970-518-9145

BUILDING CODE SUMMARY:

ADDRESS:
8853/8859 FOX DR
THORTON, CO 80221

BASE BUILDING
OCCUPANCY:
B2

NUMBER OF STORIES:
3

SQUARE FOOTAGE:
15,000 +- S.F.

CONSTRUCTION TYPE:
TYPE V (NON-RATED)

FIRE PROTECTION:
NON-SPRINKLERED

**BROOKSIDE
PROFESSIONAL
OFFICE**


2ND FLOOR PLAN

Project Number	Project Number
Date	Issue Date
Drawn By	Author
Checked By	Checker

A101

Scale 1/4" = 1'-0"

12/11/2025 11:13:15 AM

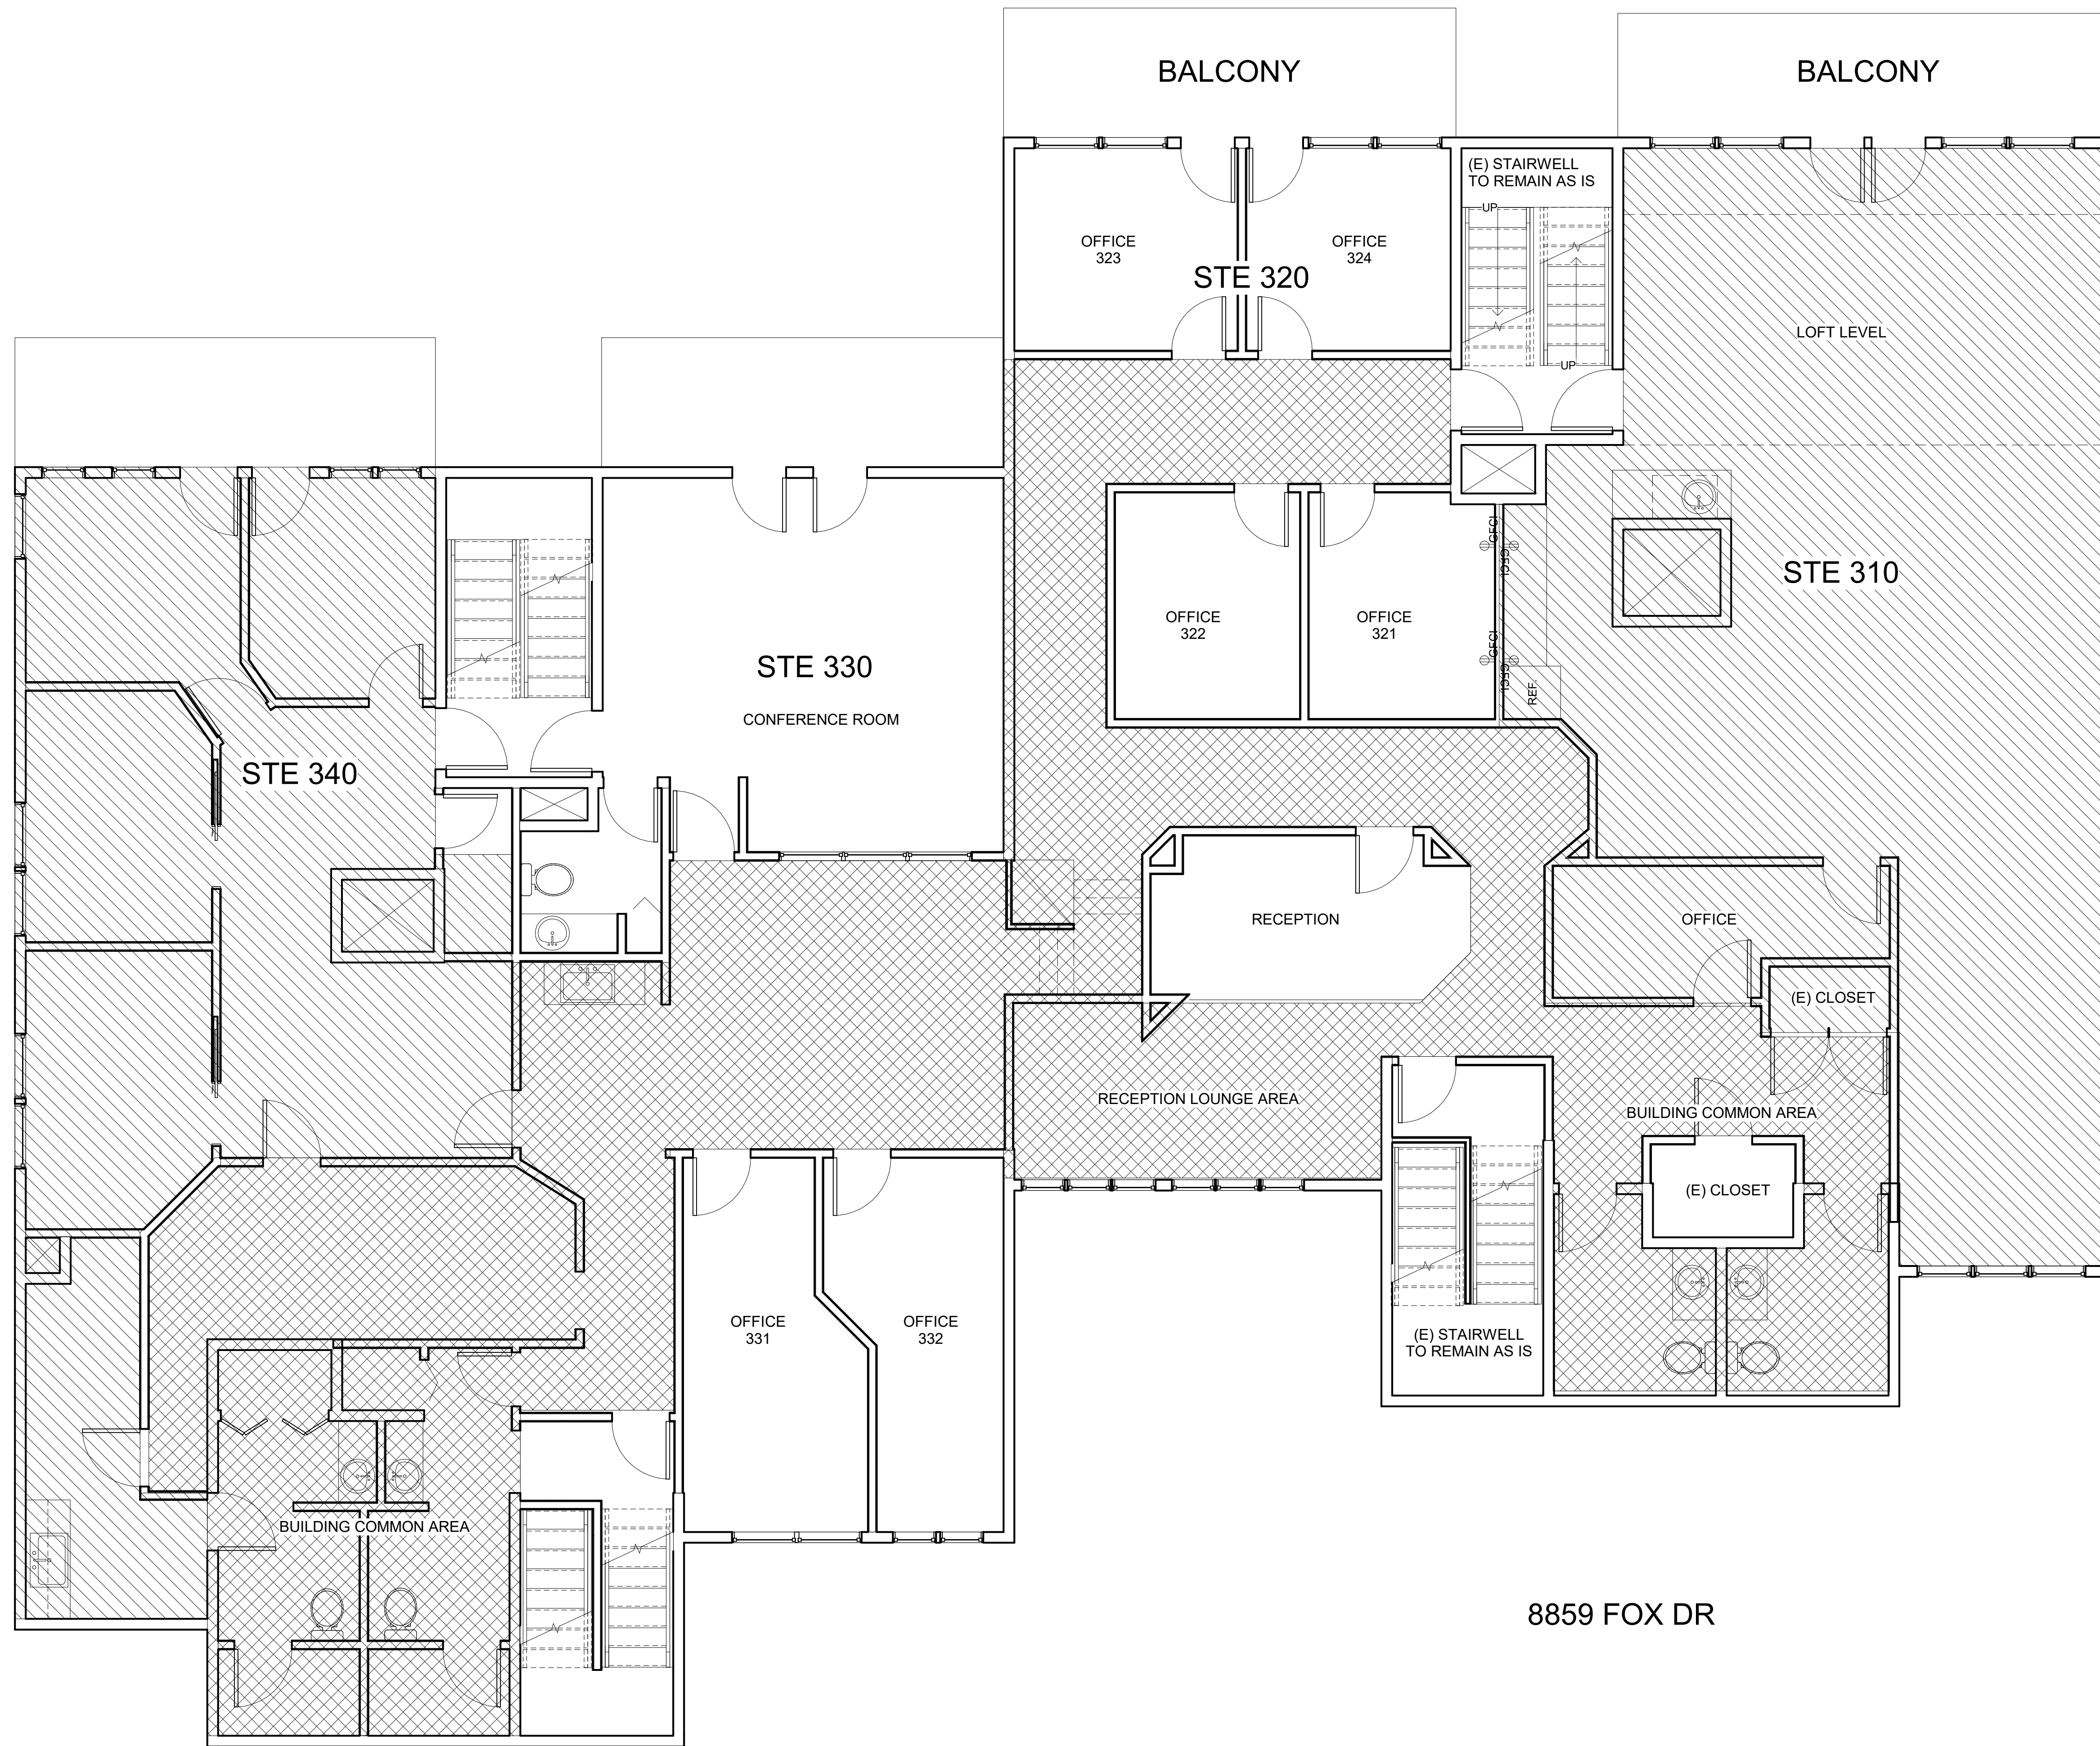

1 FLOOR PLAN 8853 FOX DR
1/4" = 1'-0"