


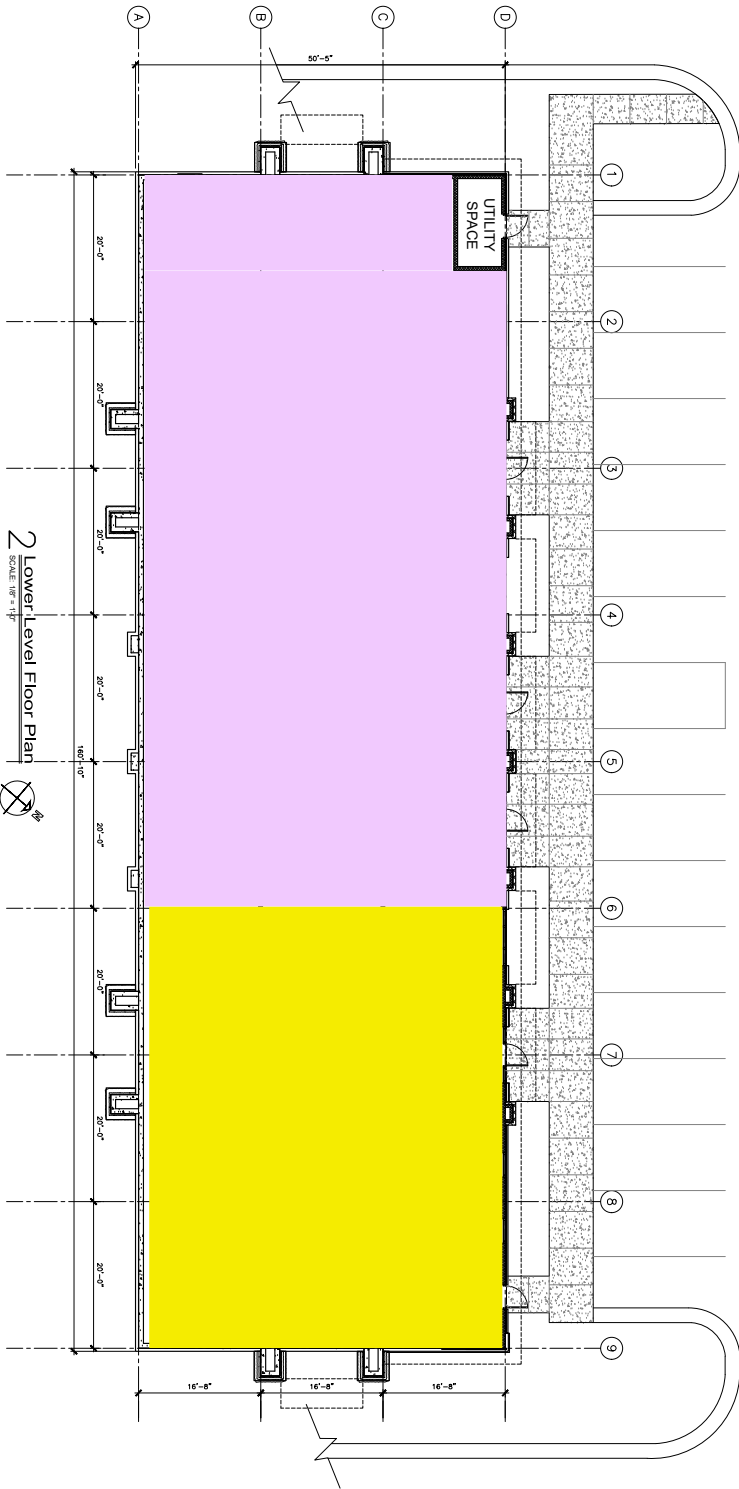

2 Lower Level Floor Plan

SCALE: 1/8" = 1'-0"

NOT FOR CONSTRUCTION

Oakwood Business Park Tract 2B:
A New Office Building 2B

N. Church Road
Liberty, Missouri
©The Togonalach Firm 2021 All Rights Reserved

NOTES:
1. ALL CONSTRUCTION AND
FINISHES SHALL BE
AS SHOWN IN THE SET
DRAWINGS. IN THE SET
DRAWINGS, THE SET
DRAWINGS SHALL BE
THE GENERAL CONTRACTOR
FOR THE PROJECT.
2. THE GENERAL CONTRACTOR
FOR THE PROJECT SHALL
BE RESPONSIBLE FOR
OBTAINING ALL NECESSARY
PERMITS AND APPROVALS
FOR THE PROJECT.
3. THE GENERAL CONTRACTOR
FOR THE PROJECT SHALL
BE RESPONSIBLE FOR
OBTAINING ALL NECESSARY
PERMITS AND APPROVALS
FOR THE PROJECT.
4. THE GENERAL CONTRACTOR
FOR THE PROJECT SHALL
BE RESPONSIBLE FOR
OBTAINING ALL NECESSARY
PERMITS AND APPROVALS
FOR THE PROJECT.
5. THE GENERAL CONTRACTOR
FOR THE PROJECT SHALL
BE RESPONSIBLE FOR
OBTAINING ALL NECESSARY
PERMITS AND APPROVALS
FOR THE PROJECT.
6. THE GENERAL CONTRACTOR
FOR THE PROJECT SHALL
BE RESPONSIBLE FOR
OBTAINING ALL NECESSARY
PERMITS AND APPROVALS
FOR THE PROJECT.
7. THE GENERAL CONTRACTOR
FOR THE PROJECT SHALL
BE RESPONSIBLE FOR
OBTAINING ALL NECESSARY
PERMITS AND APPROVALS
FOR THE PROJECT.
8. THE GENERAL CONTRACTOR
FOR THE PROJECT SHALL
BE RESPONSIBLE FOR
OBTAINING ALL NECESSARY
PERMITS AND APPROVALS
FOR THE PROJECT.
9. THE GENERAL CONTRACTOR
FOR THE PROJECT SHALL
BE RESPONSIBLE FOR
OBTAINING ALL NECESSARY
PERMITS AND APPROVALS
FOR THE PROJECT.
10. THE GENERAL CONTRACTOR
FOR THE PROJECT SHALL
BE RESPONSIBLE FOR
OBTAINING ALL NECESSARY
PERMITS AND APPROVALS
FOR THE PROJECT.

THE
TOGALACH
FIRM
210 N. Water Street, Liberty, Missouri 64068
Office: 816-225-3420

LOWER LEVEL
FLOOR PLAN
PROJECT: OAKWOOD BUSINESS PARK TRACT 2B
DATE: 10/20/2021
SHEET NUMBER:
A1.2