

RETAIL BUILDING

1100 - 1104 West Kennedy Boulevard
Tampa, FL 33606



Floor Plans, Reflected Ceiling Plans,
and Exterior & Interior Elevations




CLIENT: DASH REAL ESTATE NETWORK, LLC
120 South Edison Avenue
Tampa, FL 33606




3853 Northdale Boulevard, Suite 360
Tampa, Florida 33624
Toll Free: 1-800-971-2882
Internet: www.DimensionsPlusInc.com

DRAWING TITLE: RETAIL BUILDING
1100 - 1104 West Kennedy Boulevard
Tampa, FL 33606
Floor Plans, Reflected Ceiling Plans, and Exterior & Interior Elevations

DATE: 07.03.25
SCALE: Not to Scale
DRAWING NUMBER
C-1.0

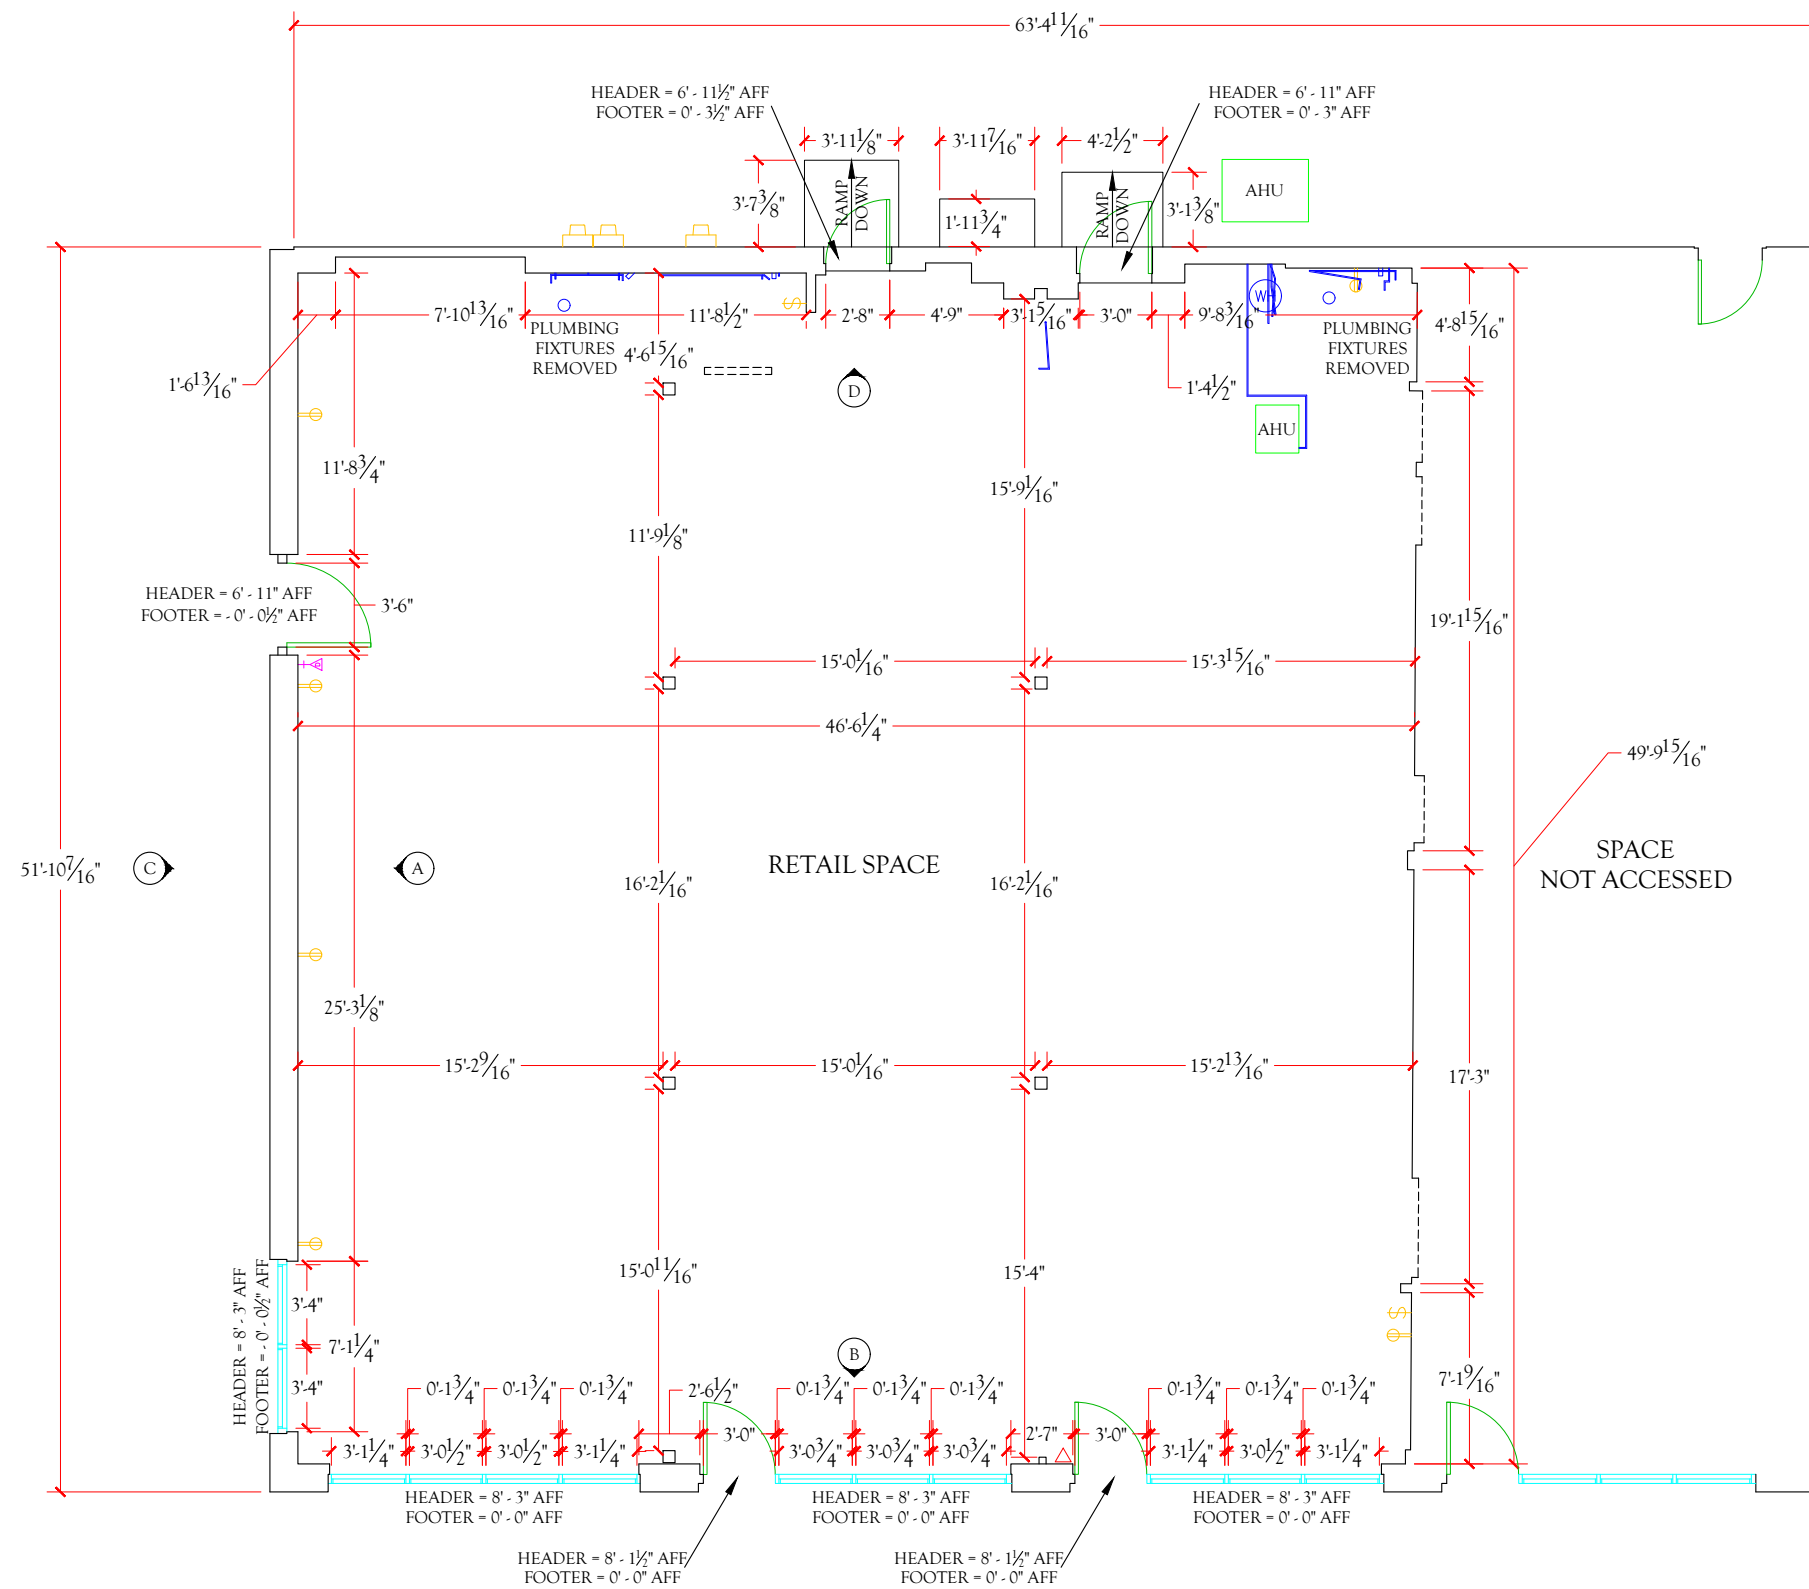

○ FIRST FLOOR
 Retail Building
 1100-1104 W. Kennedy Boulevard, Tampa, FL 33606

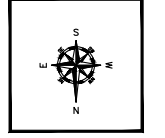


CLIENT: DASH REAL ESTATE NETWORK, LLC
 120 South Edison Avenue
 Tampa, FL 33606

DIMENSIONS PLUS
 a division of 101
 3853 Northdale Boulevard, Suite 360
 Tampa, Florida 33624
 Toll Free: 1-800-971-2882
 Internet: www.DimensionsPlusInc.com


DRAWING TITLE:
 RETAIL BUILDING
 First Floor Plan

DATE: 07.03.25
 SCALE: 1/8" = 1'-0"
 DRAWING NUMBER
A-1.1

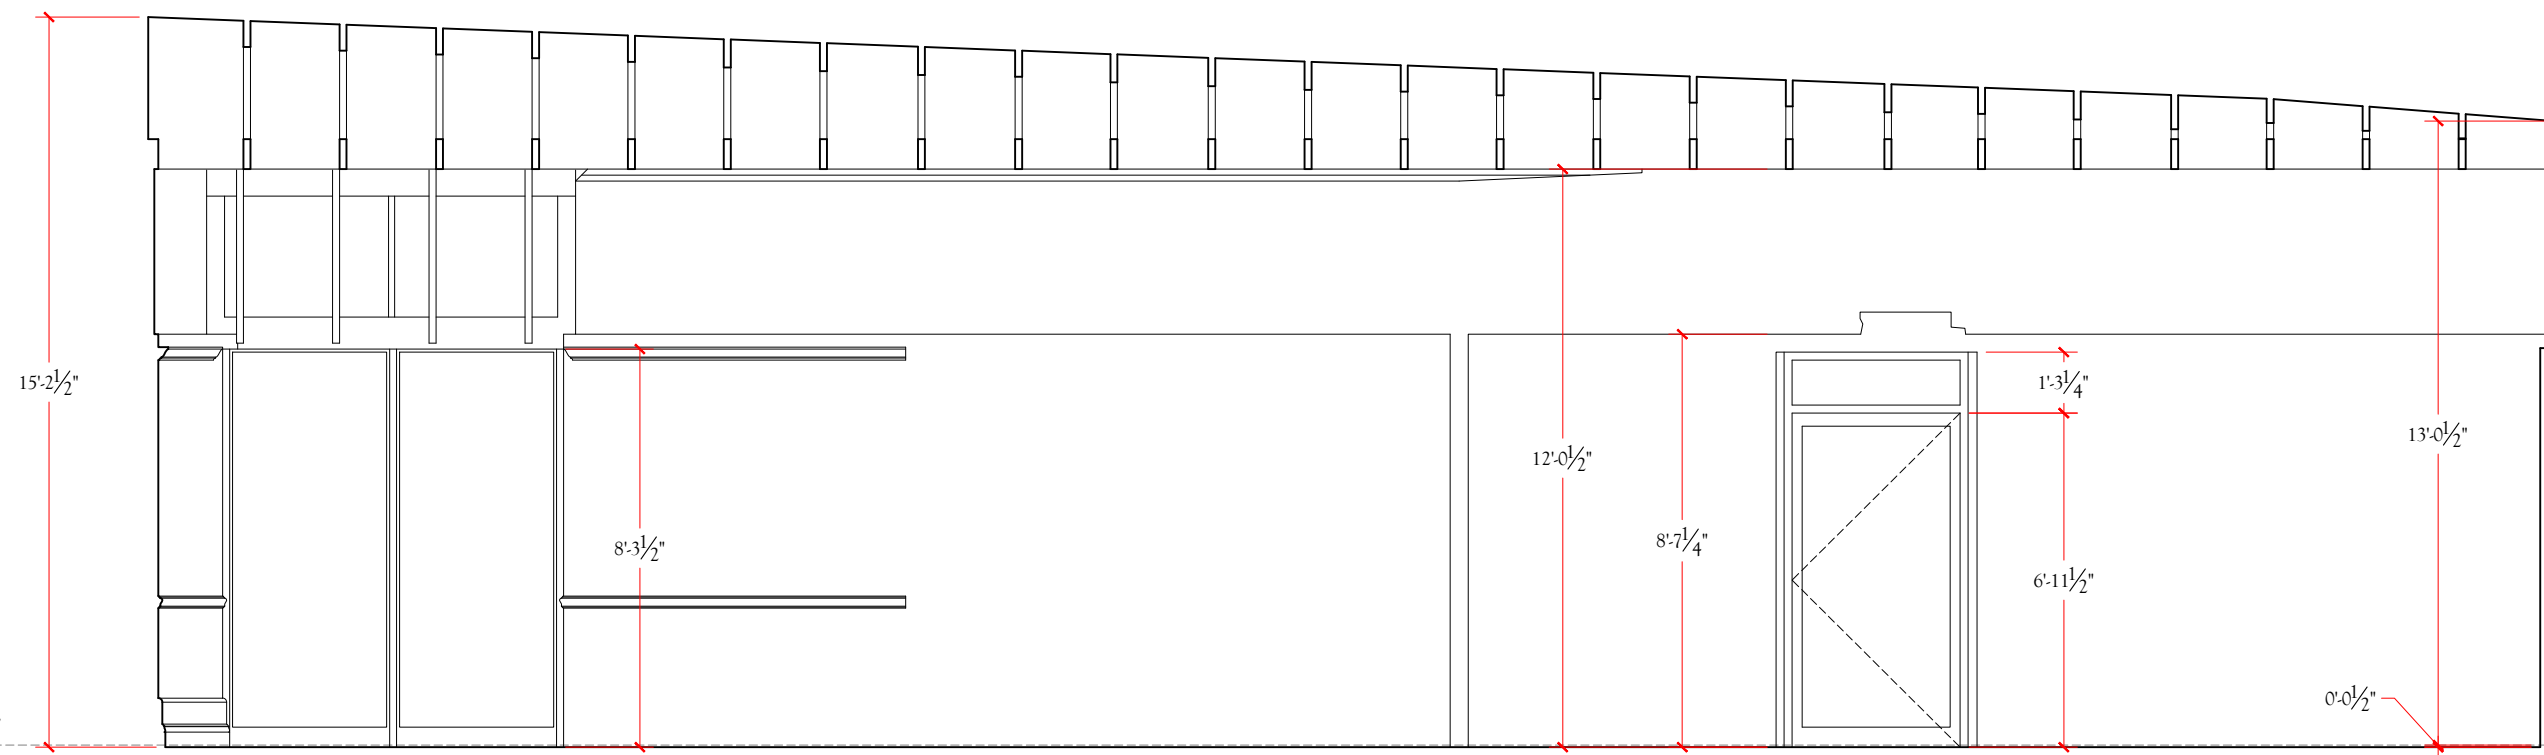

FIRST FLOOR ELEVATION = 0'-0"


ELEVATION A
Retail Building
1100-1104 W. Kennedy Boulevard, Tampa, FL 33606

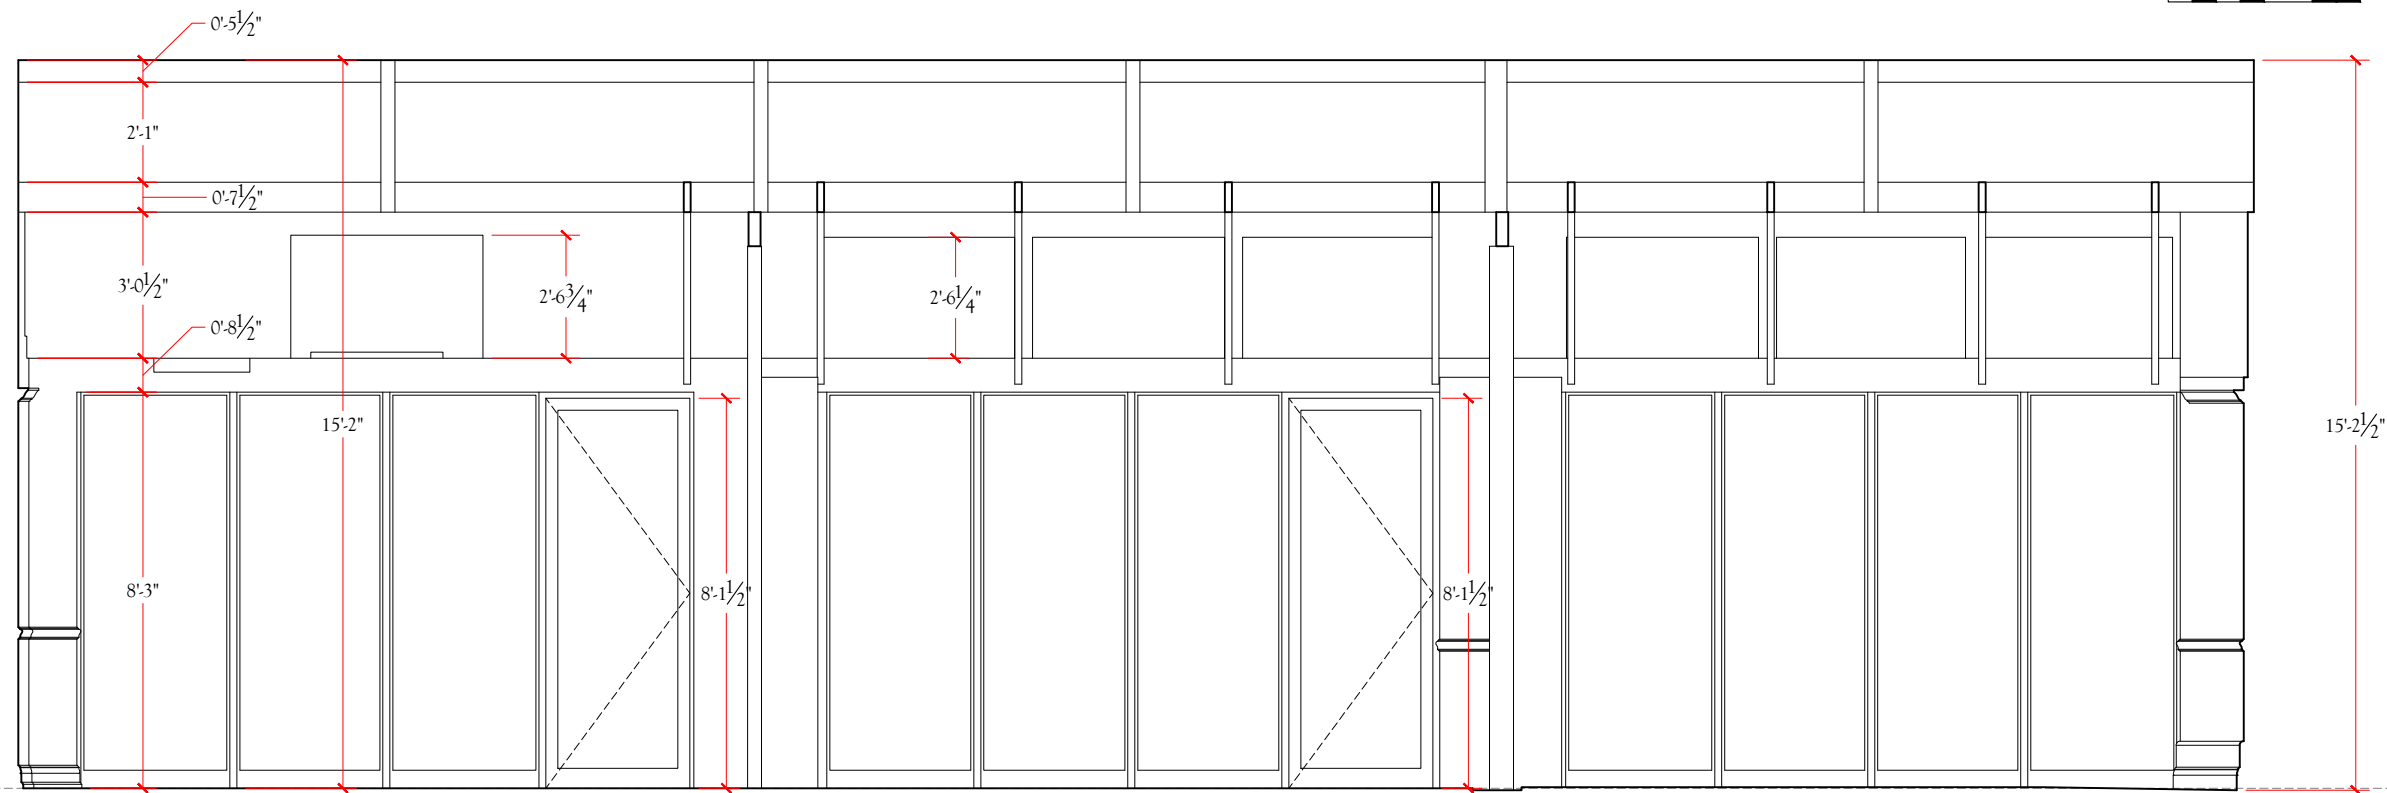


FIRST FLOOR ELEVATION = 0'-0"

ELEVATION B
Retail Building
1100-1104 W. Kennedy Boulevard, Tampa, FL 33606



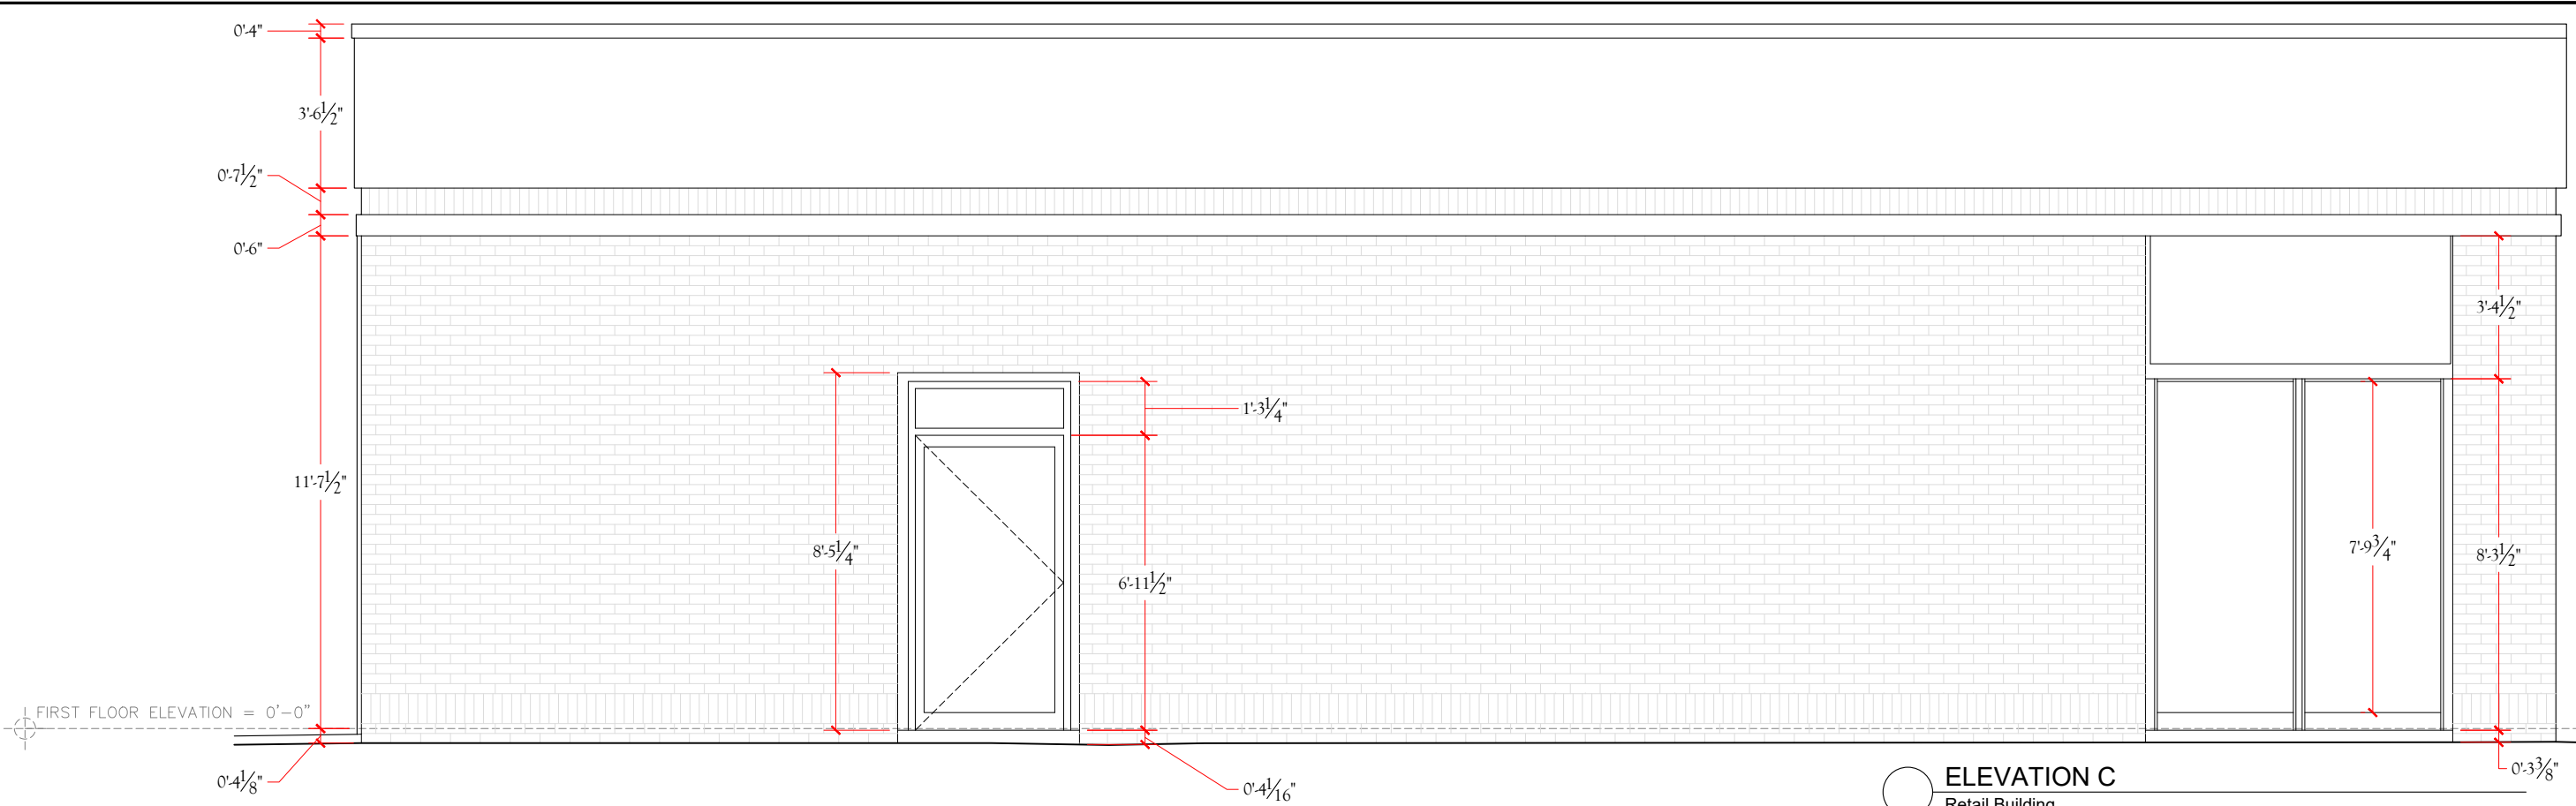

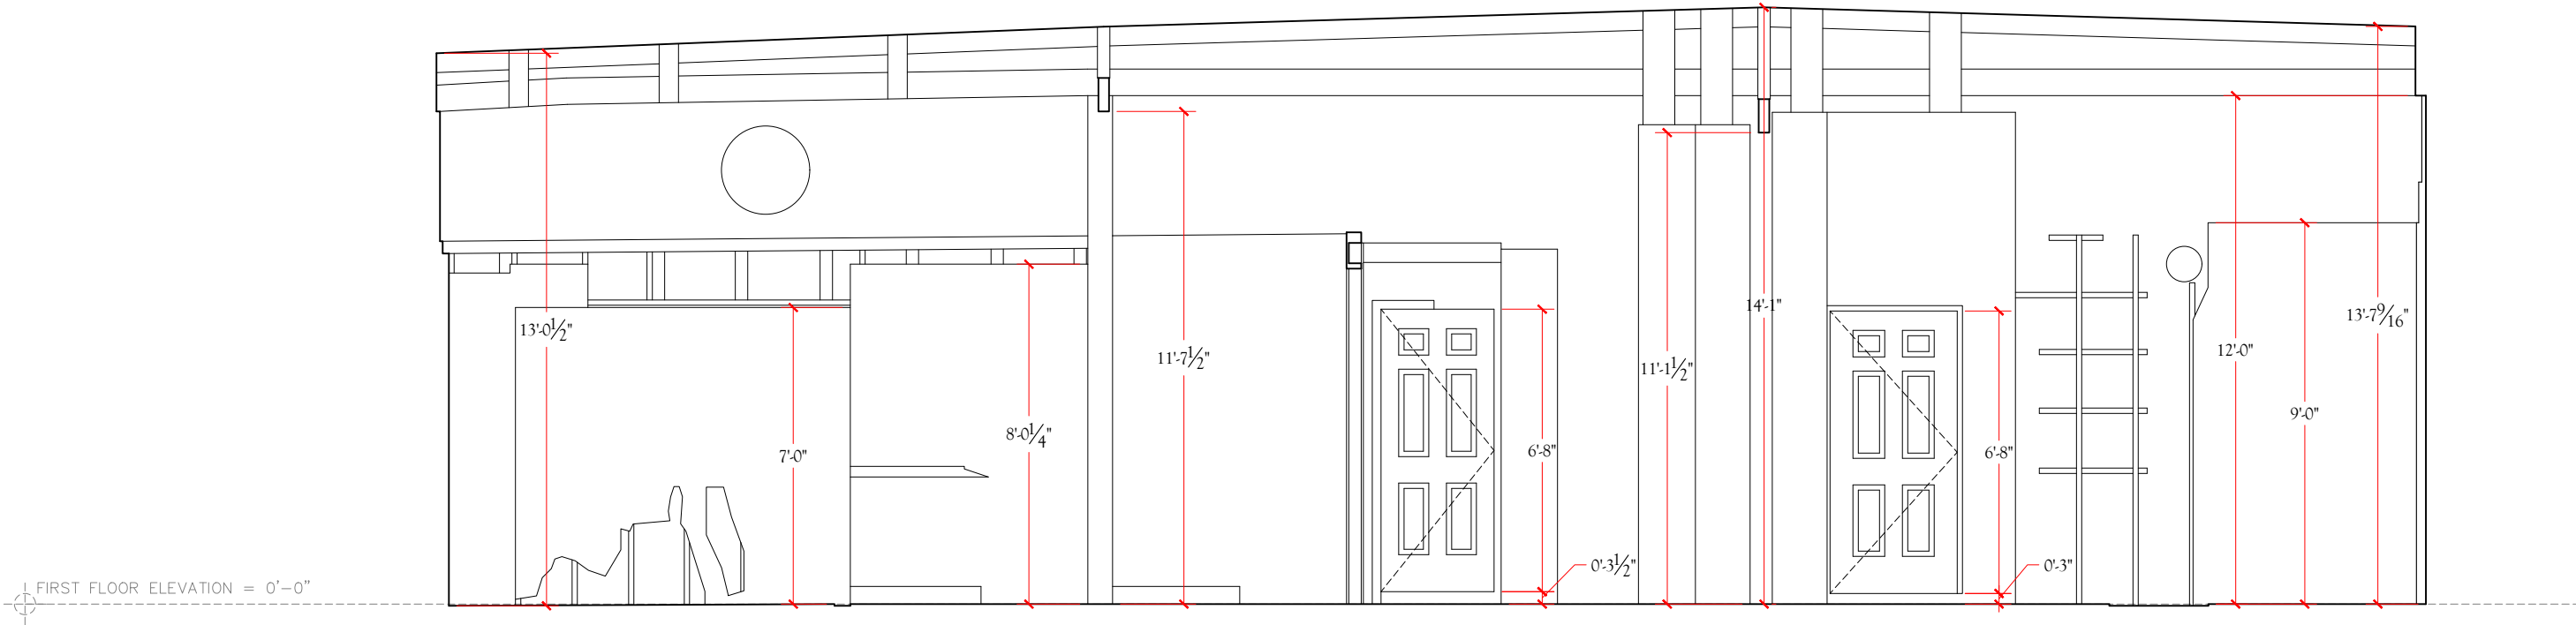


ELEVATION C
Retail Building
1100-1104 W. Kennedy Boulevard, Tampa, FL 33606




 
 



ELEVATION D
Retail Building
1100-1104 W. Kennedy Boulevard, Tampa, FL 33606














ARCHITECTURAL

 A_CLNG_SKYLIGHT_CIRC A-GLAZ-CLNG
 A_CLNG_SKYLIGHT_RECT A-GLAZ-CLNG
 A_FLOOR_ELEVATION A-FLOR








 




















GENERAL

 G_CIRCLE A-MISC
 G_NOTE_AUDIO A-MISC
 G_NOTE_PHOTO A-MISC
 G_NOTE_VIDEO A-MISC
 G_POINT A-MISC
 G_RECTANGLE A-MISC






MECHANICAL

 M_CLNG_EXHAUST_FAN M-EXHS-CLNG
 M_CLNG_REGISTER M-HVAC-CDFF
 M_CLNG_RETURN_REGISTER M-HVAC-CDFF
 M_CLNG_SUPPLY_DIFF_CIRC M-HVAC-CDFF
 M_CLNG_SUPPLY_DIFF_RECT M-HVAC-CDFF
 M_FLOOR_REGISTER M-HVAC-FLOR
 M_RADIATOR M-HVAC-WDF
 M_WALL_BASEBOARD_HEATING M-HVAC-WDF
 M_WALL_DIFFUSER M-HVAC-WDF
 M_WALL_EXHAUST_FAN M-EXHS
 M_WALL_THERMOSTAT M-CONT-THER



ELECTRICAL/COMMUNICATIONS

 E_WALL_OUTLET_SINGLE E-POWR-WALL	 E_WALL_SWITCH_DOUBLE E-LITE-SWCH	 E_WALL_LIGHT E-LITE-OVHD	 E_WALL_PUSH_BUTTON E-AUXL-WALL
 E_WALL_OUTLET_SINGLE_SWITCH E-POWR-WALL	 E_WALL_SWITCH_QUAD E-LITE-SWCH	 E_CLNG_LIGHT_SURFACE_CIRC E-LITE-CLNG	 E_WALL_INTERCOM E-INTC
 E_WALL_OUTLET_DUPLEX E-POWR-WALL	 E_WALL_SWITCH_SINGLE E-LITE-SWCH	 E_CLNG_LIGHT_SURFACE_RECT E-LITE-CLNG	 E_WALL_SECURITY_SYSTEM E-SERT-WALL
 E_WALL_OUTLET_DUPLEX_GFI E-POWR-WALL	 E_WALL_SWITCH_TRIPLE E-LITE-SWCH	 E_CLNG_LIGHT_RECESSED_CIRC E-LITE-CLNG	 E_WALL_SS_CAMERA E-SERT-OVHD
 E_WALL_OUTLET_DUPLEX_SPCL E-POWR-WALL	 E_CLNG_EMRGNCY_LIGHT E-LITE-EMER	 E_CLNG_LIGHT_RECESSED_RECT E-LITE-CLNG	 E_CLNG_SS_CAMERA E-SERT-CLNG
 E_WALL_OUTLET_DUPLEX_SWITCH E-POWR-WALL	 E_WALL_EMRGNCY_LIGHT E-LITE-EMER	 E_CLNG_DATA_WIRELESS E-DATA-CLNG	 E_WALL_MOTION_DETECTOR E-SWCH-WALL
 E_WALL_OUTLET_RANGE E-POWR-WALL	 E_WALL_EMRGNCY_LIGHT_EXIT E-LITE-EMER	 E_WALL_DATA_WIRELESS E-DATA-WALL	 E_CLNG_MOTION_DETECTOR E-SWCH-CLNG
 E_WALL_OUTLET_TRIPLEX E-POWR-WALL	 E_CLNG_EXIT_LIGHT E-LITE-EXIT	 E_WALL_DATA_OUTLET E-DATA-WALL	 E_WALL_SPEAKER E-SOUN-WALL
 E_WALL_OUTLET_QUAD E-POWR-WALL	 E_WALL_EXIT_LIGHT E-LITE-EXIT	 E_WALL_PHONE_JACK E-COMM-WALL	 E_CLNG_SPEAKER E-SOUN-CLNG
 E_CLNG_OUTLET E-POWR-CLNG	 E_WALL_POWER_PANEL E-POWR-PANL	 E_WALL_PHONE_SWITCHBOARD E-COMM	 E_CLNG_FAN E-AUXL-CLNG
 E_FLOOR_OUTLET E-POWR-FLOR	 E_WALL_POWER_METER E-POWR	 E_WALL_TV_OUTLET E-TVAN	 E_WALL_DOOR_CHIME E-AUXL-OVHD






 









PLUMBING

 P_EYE_WASH_EMRGNCY_SHOWER P-FIXT-FLOR
 P_EYE_WASH P-FIXT-FLOR
 P_FLOOR_DRAIN P-FIXT-FLOR
 P_HOSE_BIB P-FIXT-WALL
 P_WATER_HEATER P-FIXT-FLOR

SITE

 C_SPOT_ELEVATION C-TOPO-SPOT
 C_WALL_GAS_METER C-NGAS

LIFE SAFETY

 F_CLNG_HEAT_DETECTOR F-PROT-SMOK	 F_WALL_SPRINKLER F-SPRN
 F_CLNG_SMOKE_DETECTOR F-PROT-SMOK	 F_WALL_STANDPIPE F-STAN
 F_CLNG_SMOKE_HEAT_DETECTOR F-PROT-SMOK	 F_WALL_STROBE F-PROT-ALRM
 F_CLNG_SPRINKLER_PENDANT F-SPRN	 H_WALL_AED A-EQPM
 F_CLNG_SPRINKLER_UPRIGHT F-SPRN	
 F_WALL_ALARM_BELL F-PROT-ALRM-OVHD	
 F_WALL_ALARM_CONTROL F-PROT-EQPM	
 F_WALL_ALARM_HORN F-PROT-ALRM-OVHD	
 F_WALL_ALARM_HORN_STROBE F-PROT-ALRM-OVHD	
 F_WALL_EXTINGUISHER F-PROT-EQPM	
 F_WALL_PULL_BOX F-PROT-WALL	



CLIENT: DASH REAL ESTATE NETWORK, LLC
120 South Edison Avenue
Tampa, FL 33606



3853 Northdale Boulevard, Suite 360
Tampa, Florida 33624
Toll Free: 1-800-971-2882
Internet: www.DimensionsPlusInc.com

DRAWING TITLE: RETAIL BUILDING Symbols Legend

DATE: 07.03.25
SCALE: Not To Scale
DRAWING NUMBER: G-1.0