


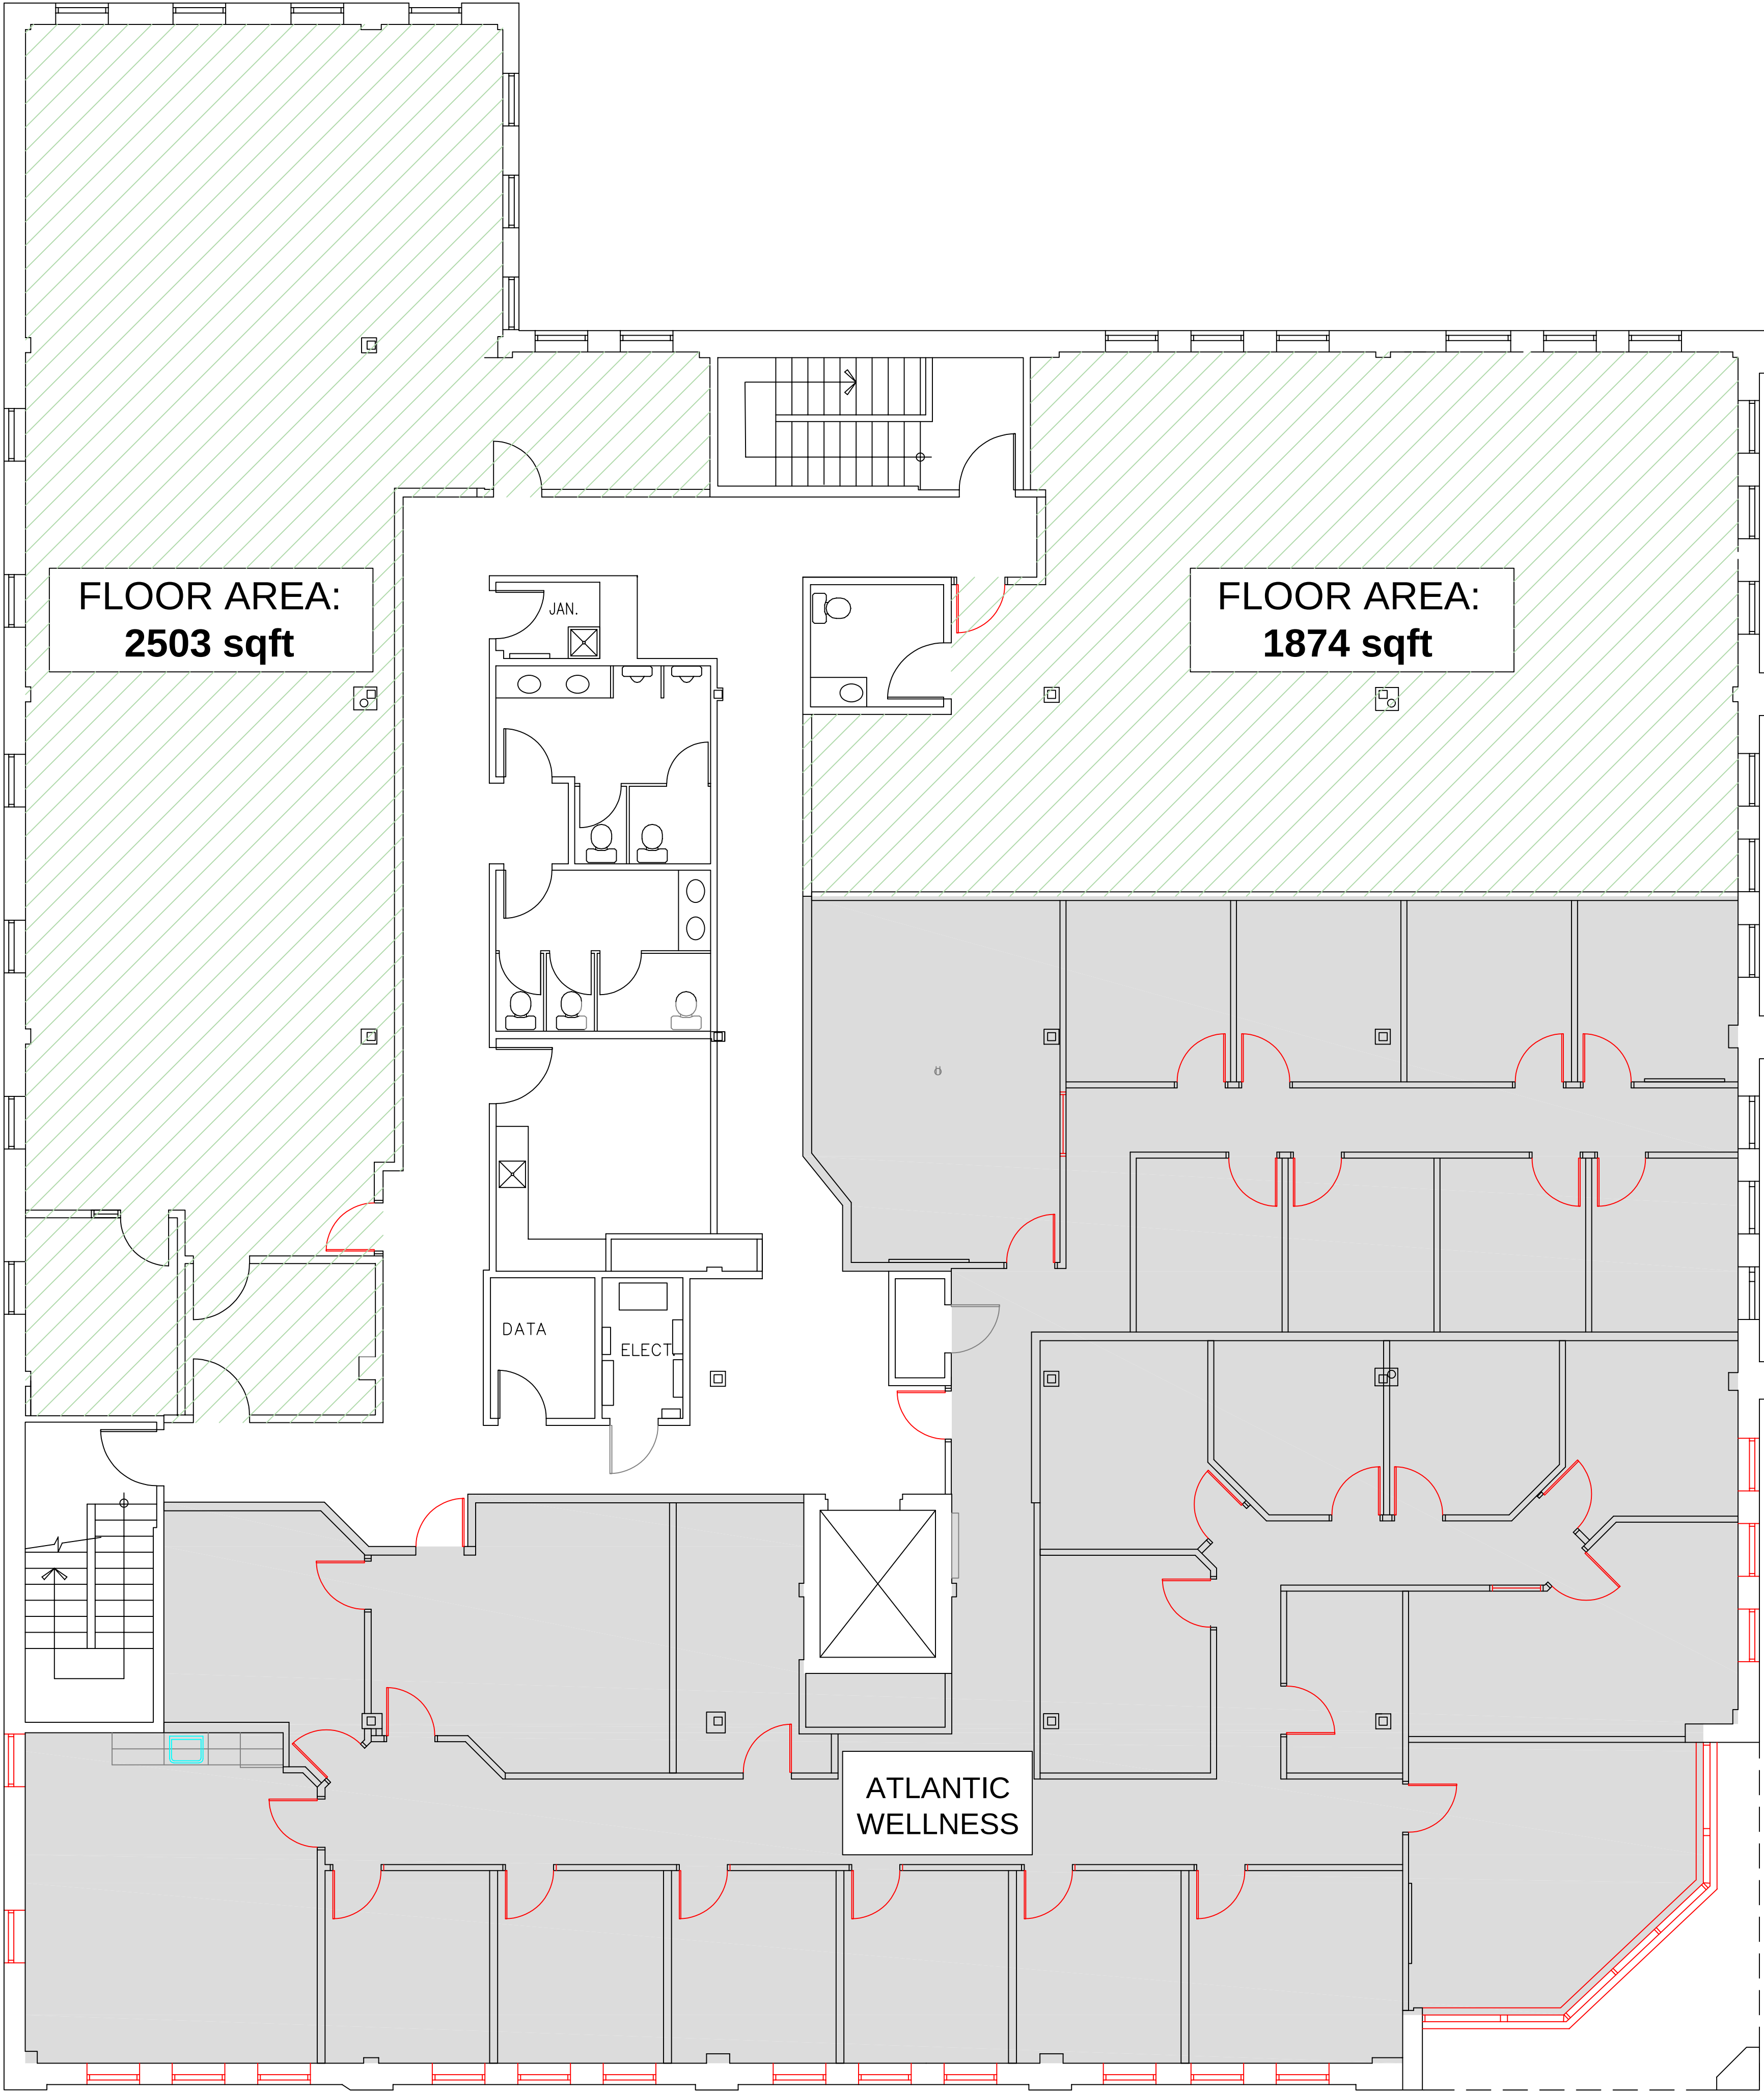

A	A DETAIL No.
B	B SHEET No.
C	C SHEET No.
	DETAIL TAKEN
	DETAIL SHOWN

REVISIONS		
No.	ISSUED	DATE

CLIENT

50 KING

JOB TITLE

2nd FLOOR AREAS

MONCTON, NB

JOB NO.

2026

DRAWING TITLE

FLOOR PLAN

SCALE	DRAWN BY
NTS	M.P.

DATE	CHECKED BY
9-Apr-26	A.C.

SHEET NO.

A1