


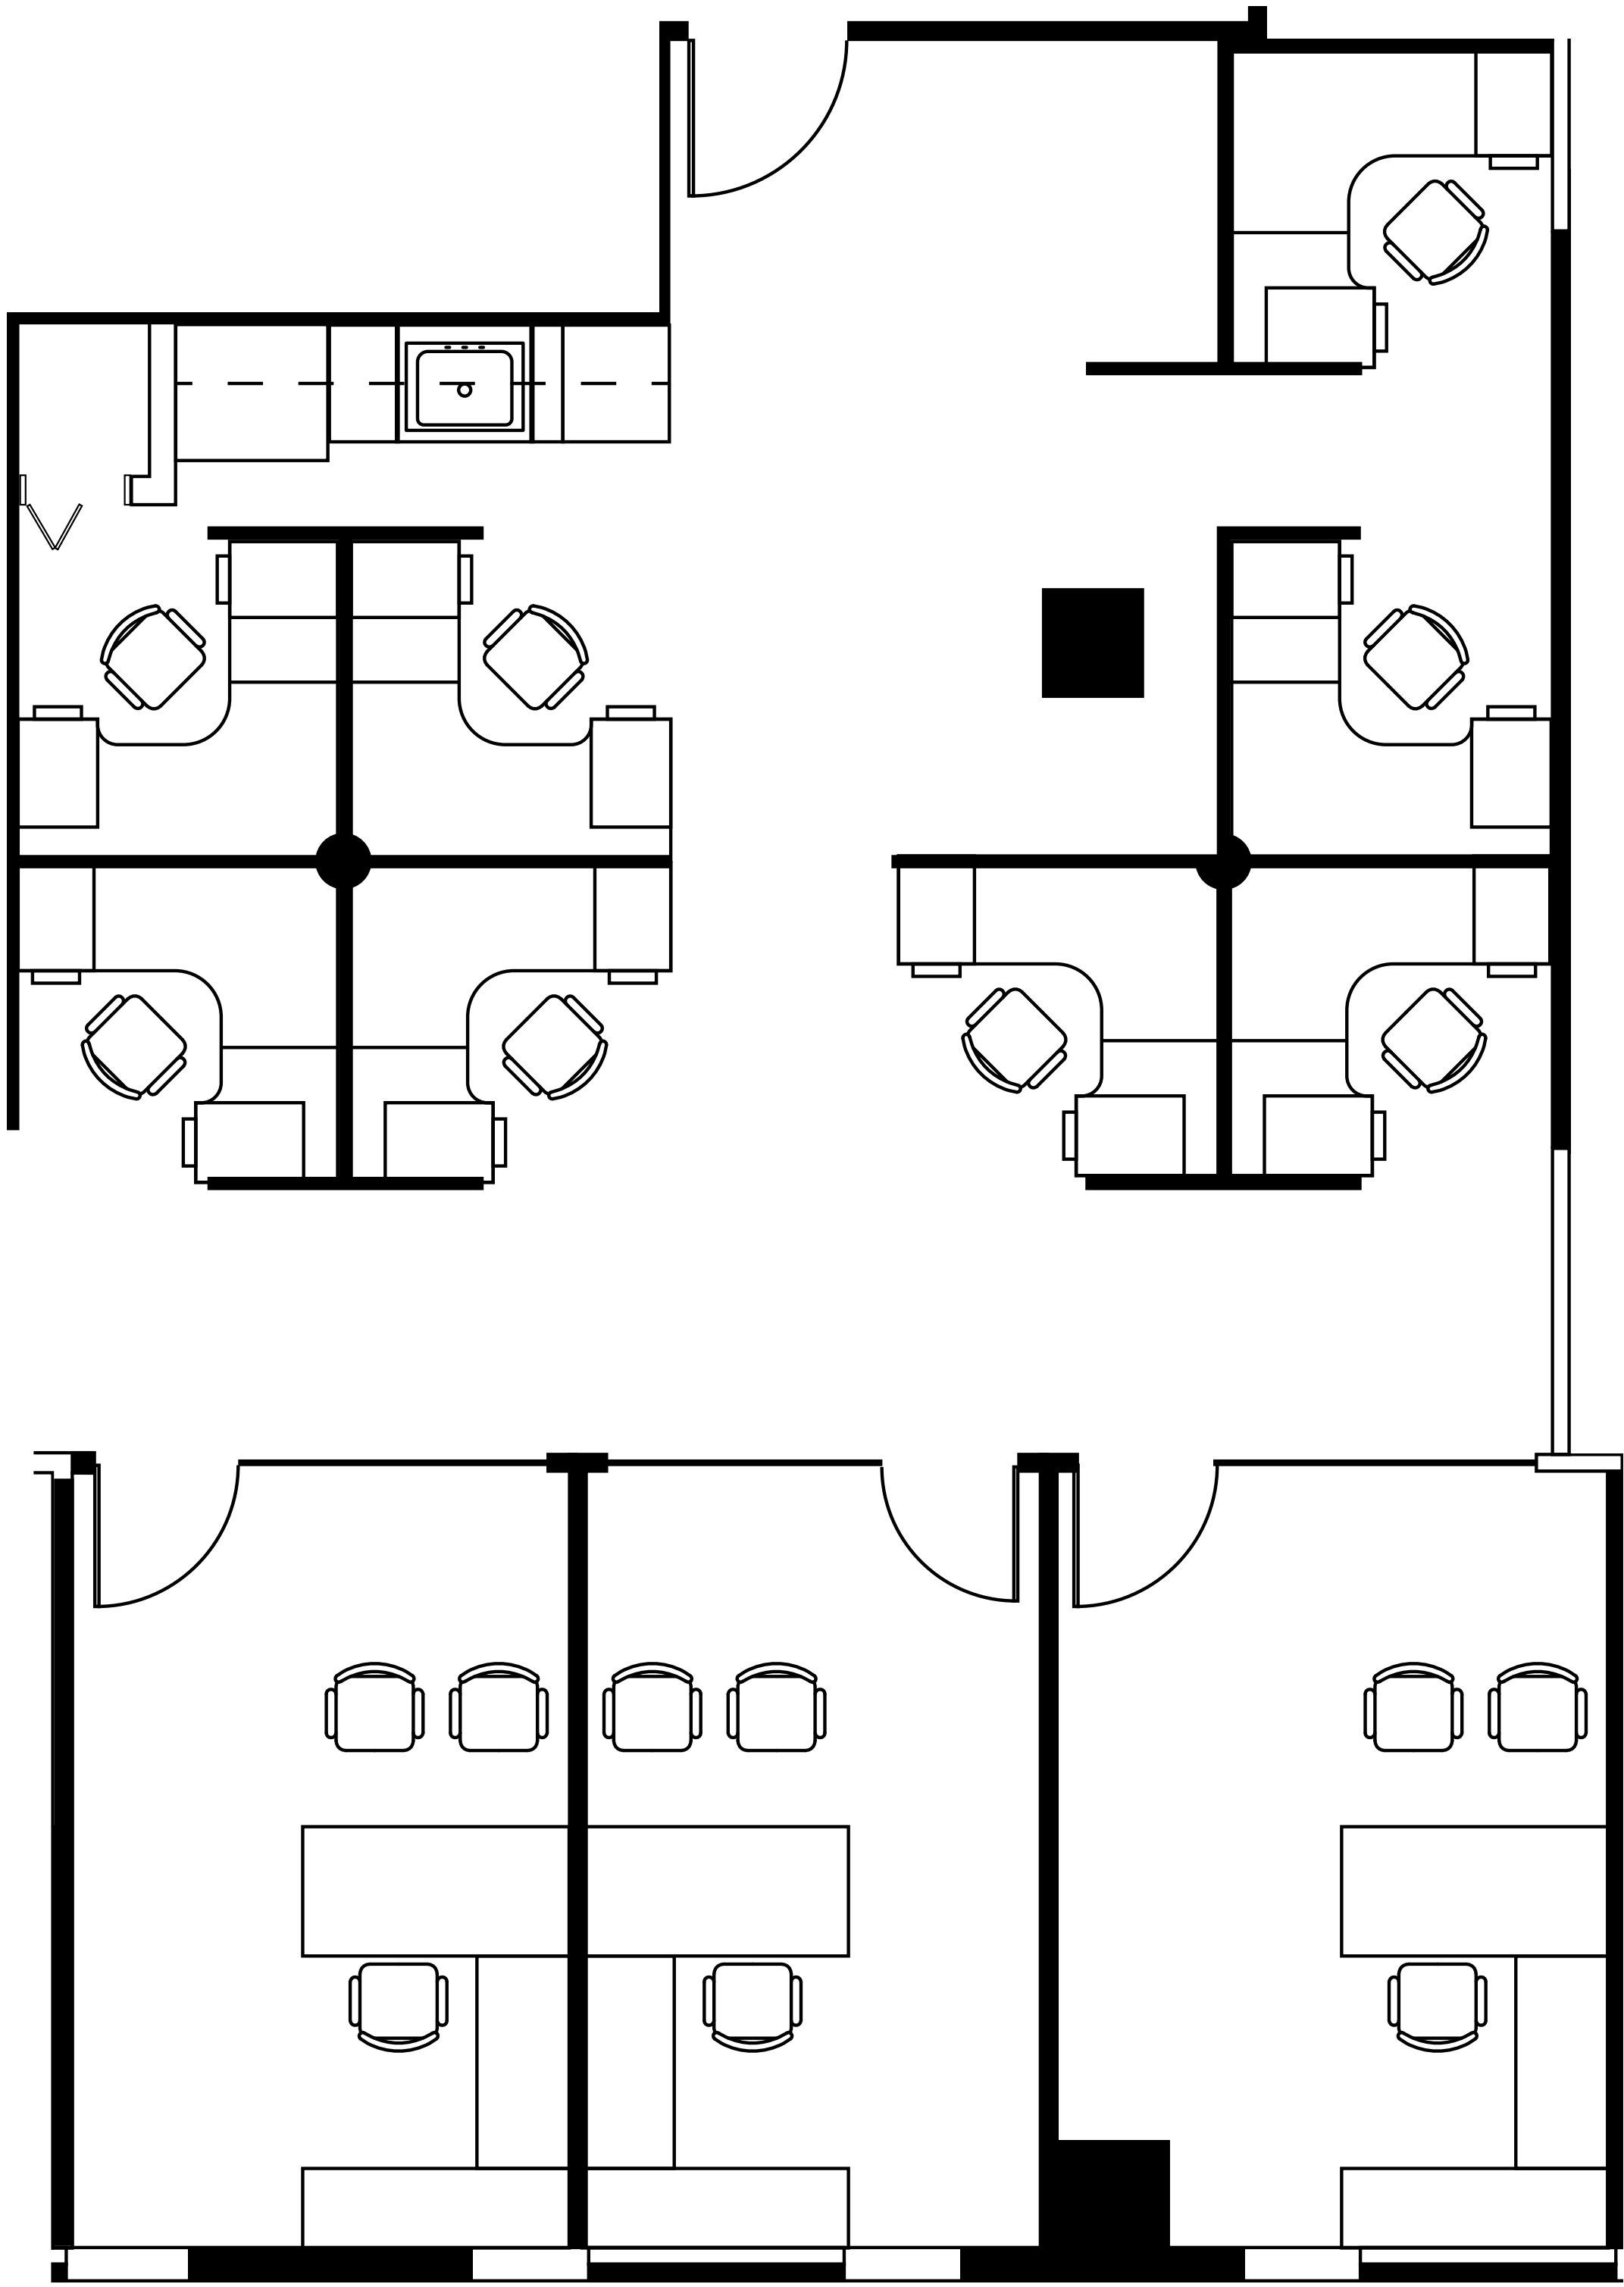

Suite 410 - 1,436 SF



KRAVIT

Architectural

Architecture • Planning • Interiors

Kravit

Architectural

Associates,

Inc.

902

Clint Moore

Road

Suite 136

Boca Raton,

Florida

33487

561.893.0042

Florida License AR-9202

FLORIDA CORPORATE LICENSE No. AAC001495

© 2018 KRAVIT ARCHITECTURAL ASSOCIATES, INC. ALL RIGHTS RESERVED.

THESE DRAWINGS MAY NOT BE COPIED OR REPRODUCED WITHOUT EXPRESS

WRITTEN CONSENT OF KRAVIT ARCHITECTURAL ASSOCIATES, INC.

PROJECT

800 FAIRWAY DRIVE

4th Floor

SUITE 410 – 1436 SF

800 FAIRWAY DRIVE

DEERFIELD BEACH

FLORIDA

CONSULTANT

REVISIONS		
No.	DATE	DESCRIPTION

--

PROJECT PHASE

☐ SITE PLANNING

☒ SCHEMATIC DESIGN

☐ DESIGN DEVELOPMENT

☐ CONSTRUCTION DOCUMENTS

SCHEMATIC SPACE PLAN

PROJECT NUMBER:	800FD31
ISSUED:	08/16/19
DRAWN BY:	CFR
CHECKED BY:	MIK
FILENAME:	800FD31SDP.dwg

SEAL	SHEET
	SP-1

MICHAEL J. KRAVIT
FLORIDA LICENSE No. 9202