


**FLOOR PLAN: +/-4,419 R.S.F.**

SCALE: N.T.S.



NORTH

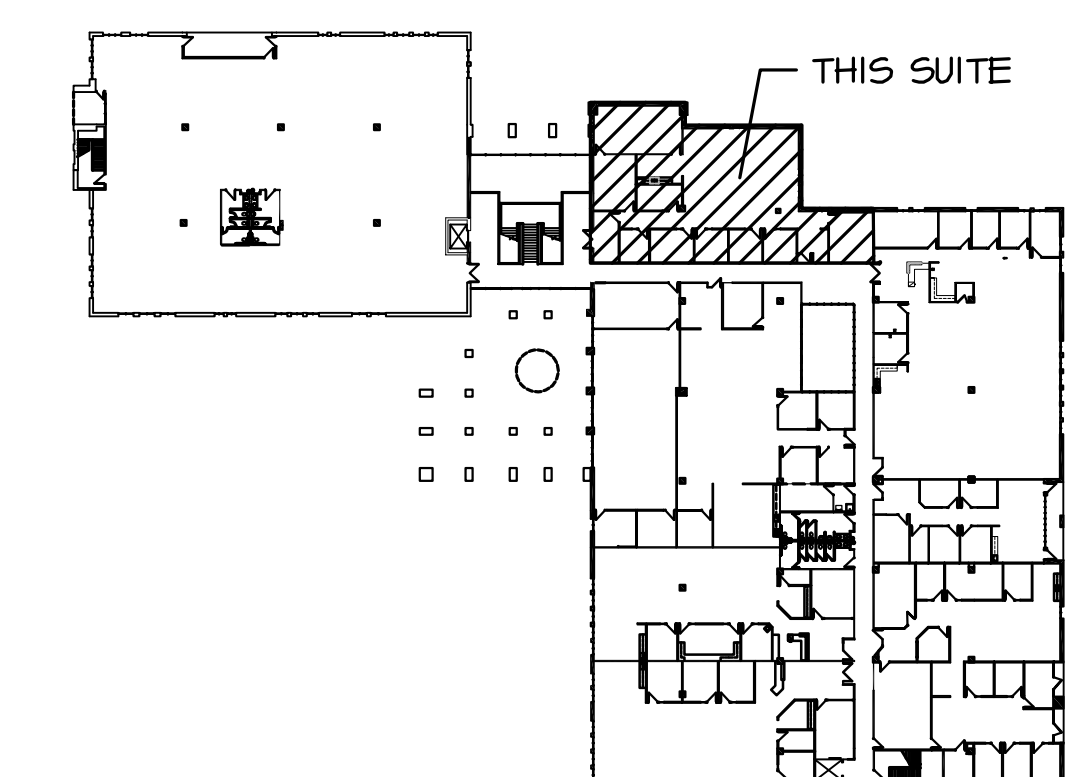

**KEY PLAN: 2ND FLOOR**

SCALE: N.T.S.



NORTH



interior architecture  
51 w. 3rd street  
suite 115  
tempe, az 85281  
telephone 480-921-0880  
facsimile 480-921-1881

**SPACE PLAN  
NOT FOR  
CONSTRUCTION**

**SUITE 200**  
**VIA LINDA CORPORATE CENTER**  
9060 E. VIA LINDA BLVD.  
SCOTTSDALE, ARIZONA

REVISIONS

DRAWN BY  
GR  
CHECKED BY  
JKL/RT  
DATE  
09.09.25  
SCALE  
N.T.S.

JOB NUMBER  
27001.00  
PROJECT NAME  
LEASE PLAN

**LP-200**