



LEGEND

EXISTING WALL	NEW WALL	EXISTING DOOR	NEW DOOR	EXISTING LOW DOOR	NEW LOW DOOR
NEW/RELOCATED DOOR					

ISSUE DATES



NO.	DATE	REVISION
1	10-29-24	ISSUE FOR REVIEW

11211 KATY FWY
 11211 KATY FWY HOUSTON, TX 77079
 SUITE 417

PROJECT:	11211 KATY FWY
PLOT SCALE:	1/8"=1'-0"
CHECKED BY:	AE
FILE NAME:	11211 KATY FWY

SHEET TITLE
 SCHEMATIC DESIGN

SHEET NUMBER
 SD-1

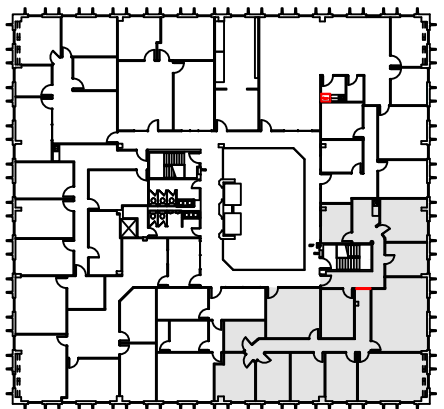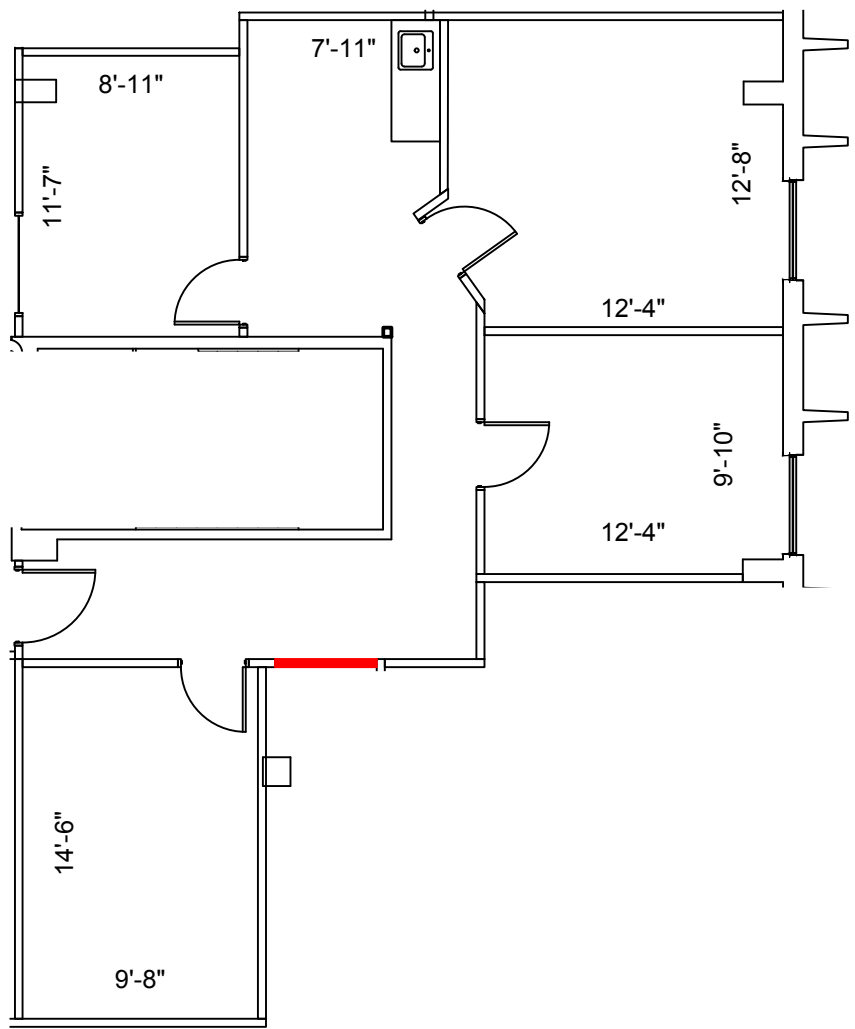

4th FLOOR
 KEY PLAN

SUITE 417
1,283 NRA

1 FLOOR PLAN
 SCALE: 1/8"=1'-0"

FLOOR PLANS MAY NOT BE TO SCALE AND MAY NOT REFLECT EXISTING CONDITIONS AND SHALL NOT BE RELIED UPON AS SUCH THESE DRAWINGS ARE DESIGN INTENT AND ARE AN EXHIBIT TO THE LEASE