

THIS DRAWING IS THE EXCLUSIVE PROPERTY OF THE ARCHITECT AND MAY NOT BE USED OR REPRODUCED IN WHOLE OR IN PART WITHOUT THE WRITTEN CONSENT OF THE ARCHITECT. VIOLATORS ARE SUBJECT TO LEGAL ACTION.

I

H

G

F

E


D

C

B

A

12
11
10
9
8
7
6
5
4
3
2
1

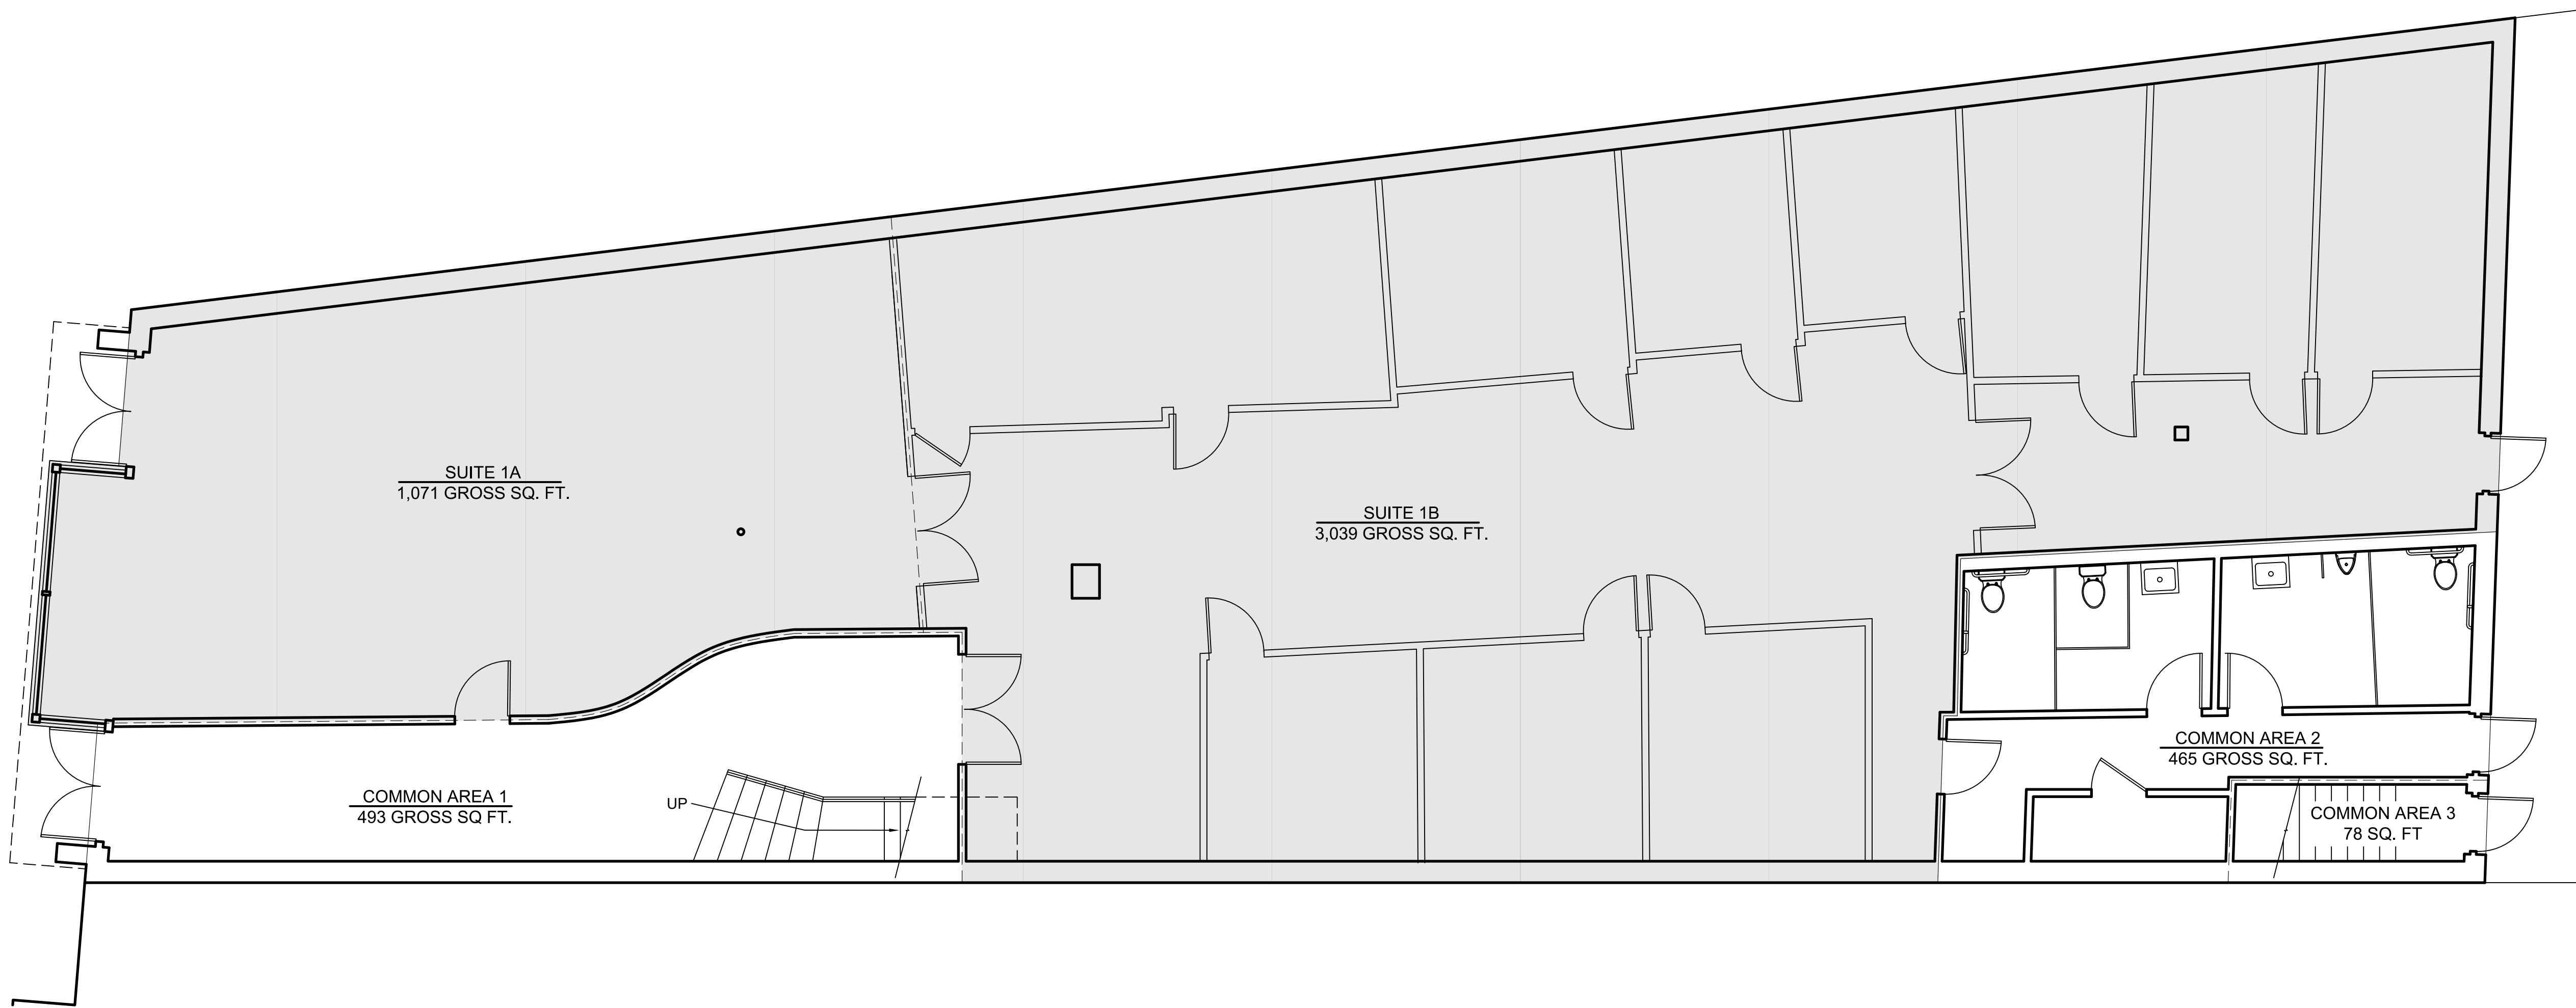


RELATIVE NORTH (N/E)

C1
EX101

EXISTING FIRST FLOOR PLAN - SQUARE FOOTAGES

SCALE: 3/16"=1'-0" (24x36)
SCALE: 3/32"=1'-0" (12x18)

 


FIRST FLOOR SQUARE FOOTAGES COMPILATION

SUITE 1A: 1,071 (APPROX.) GROSS SQUARE FEET
SUITE 1A: 3,039 (APPROX.) GROSS SQUARE FEET
COMMON AREA 1 : 493 (APPROX.) GROSS SQUARE FEET
COMMON AREA 2 : 465 (APPROX.) GROSS SQUARE FEET
COMMON AREA 3 : 78 (APPROX.) GROSS SQUARE FEET

TOTAL FIRST FLOOR AREA: 5,146 (APPROX.) GROSS SQUARE FEET

PRELIMINARY
NOT FOR
CONSTRUCTION

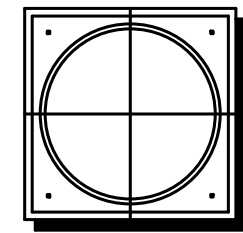

DAVID RICHARDS, ARCHITECT
168 Broad Street, Charleston, SC 29401
Phone: 843.786.0000
Email: davidrichardsarchitect@comcast.net

392 - 394 MEETING STREET
CHARLESTON, SOUTH CAROLINA

FIRST FLOOR SQUARE
FOOTAGE COMPILATION

PROJ. NO.: XX-XX
DRAWN BY: DR
ISSUE DATE: 2.6.2019

REVISIONS:
xx/xx/xx xxx(revision)

EX101