


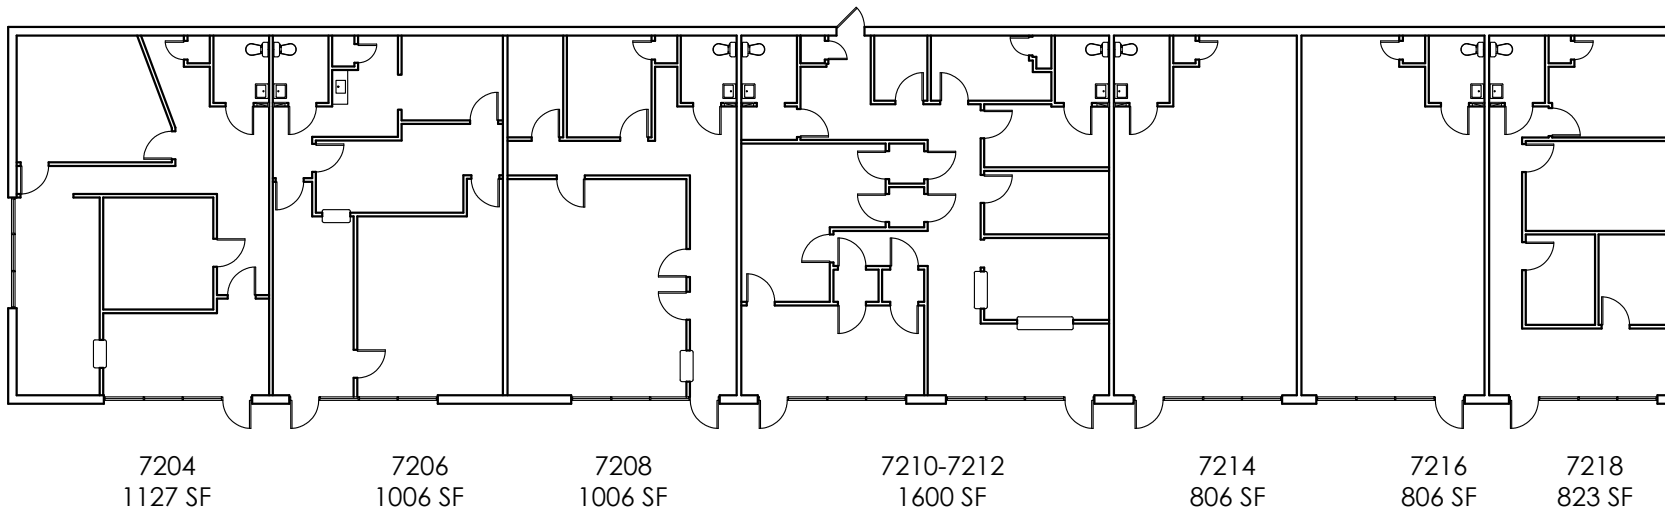

PROJECT NAME:

7204-7218 Massachusetts Ave
New Port Richey, Florida



PROJECT NUMBER:

DATE:

2/25/2025

SCALE:

Not To Scale

SHEET TITLE

Existing Floor Plan

SHEET NUMBER:

7,174 Leasable Square Feet

L.O.D.