


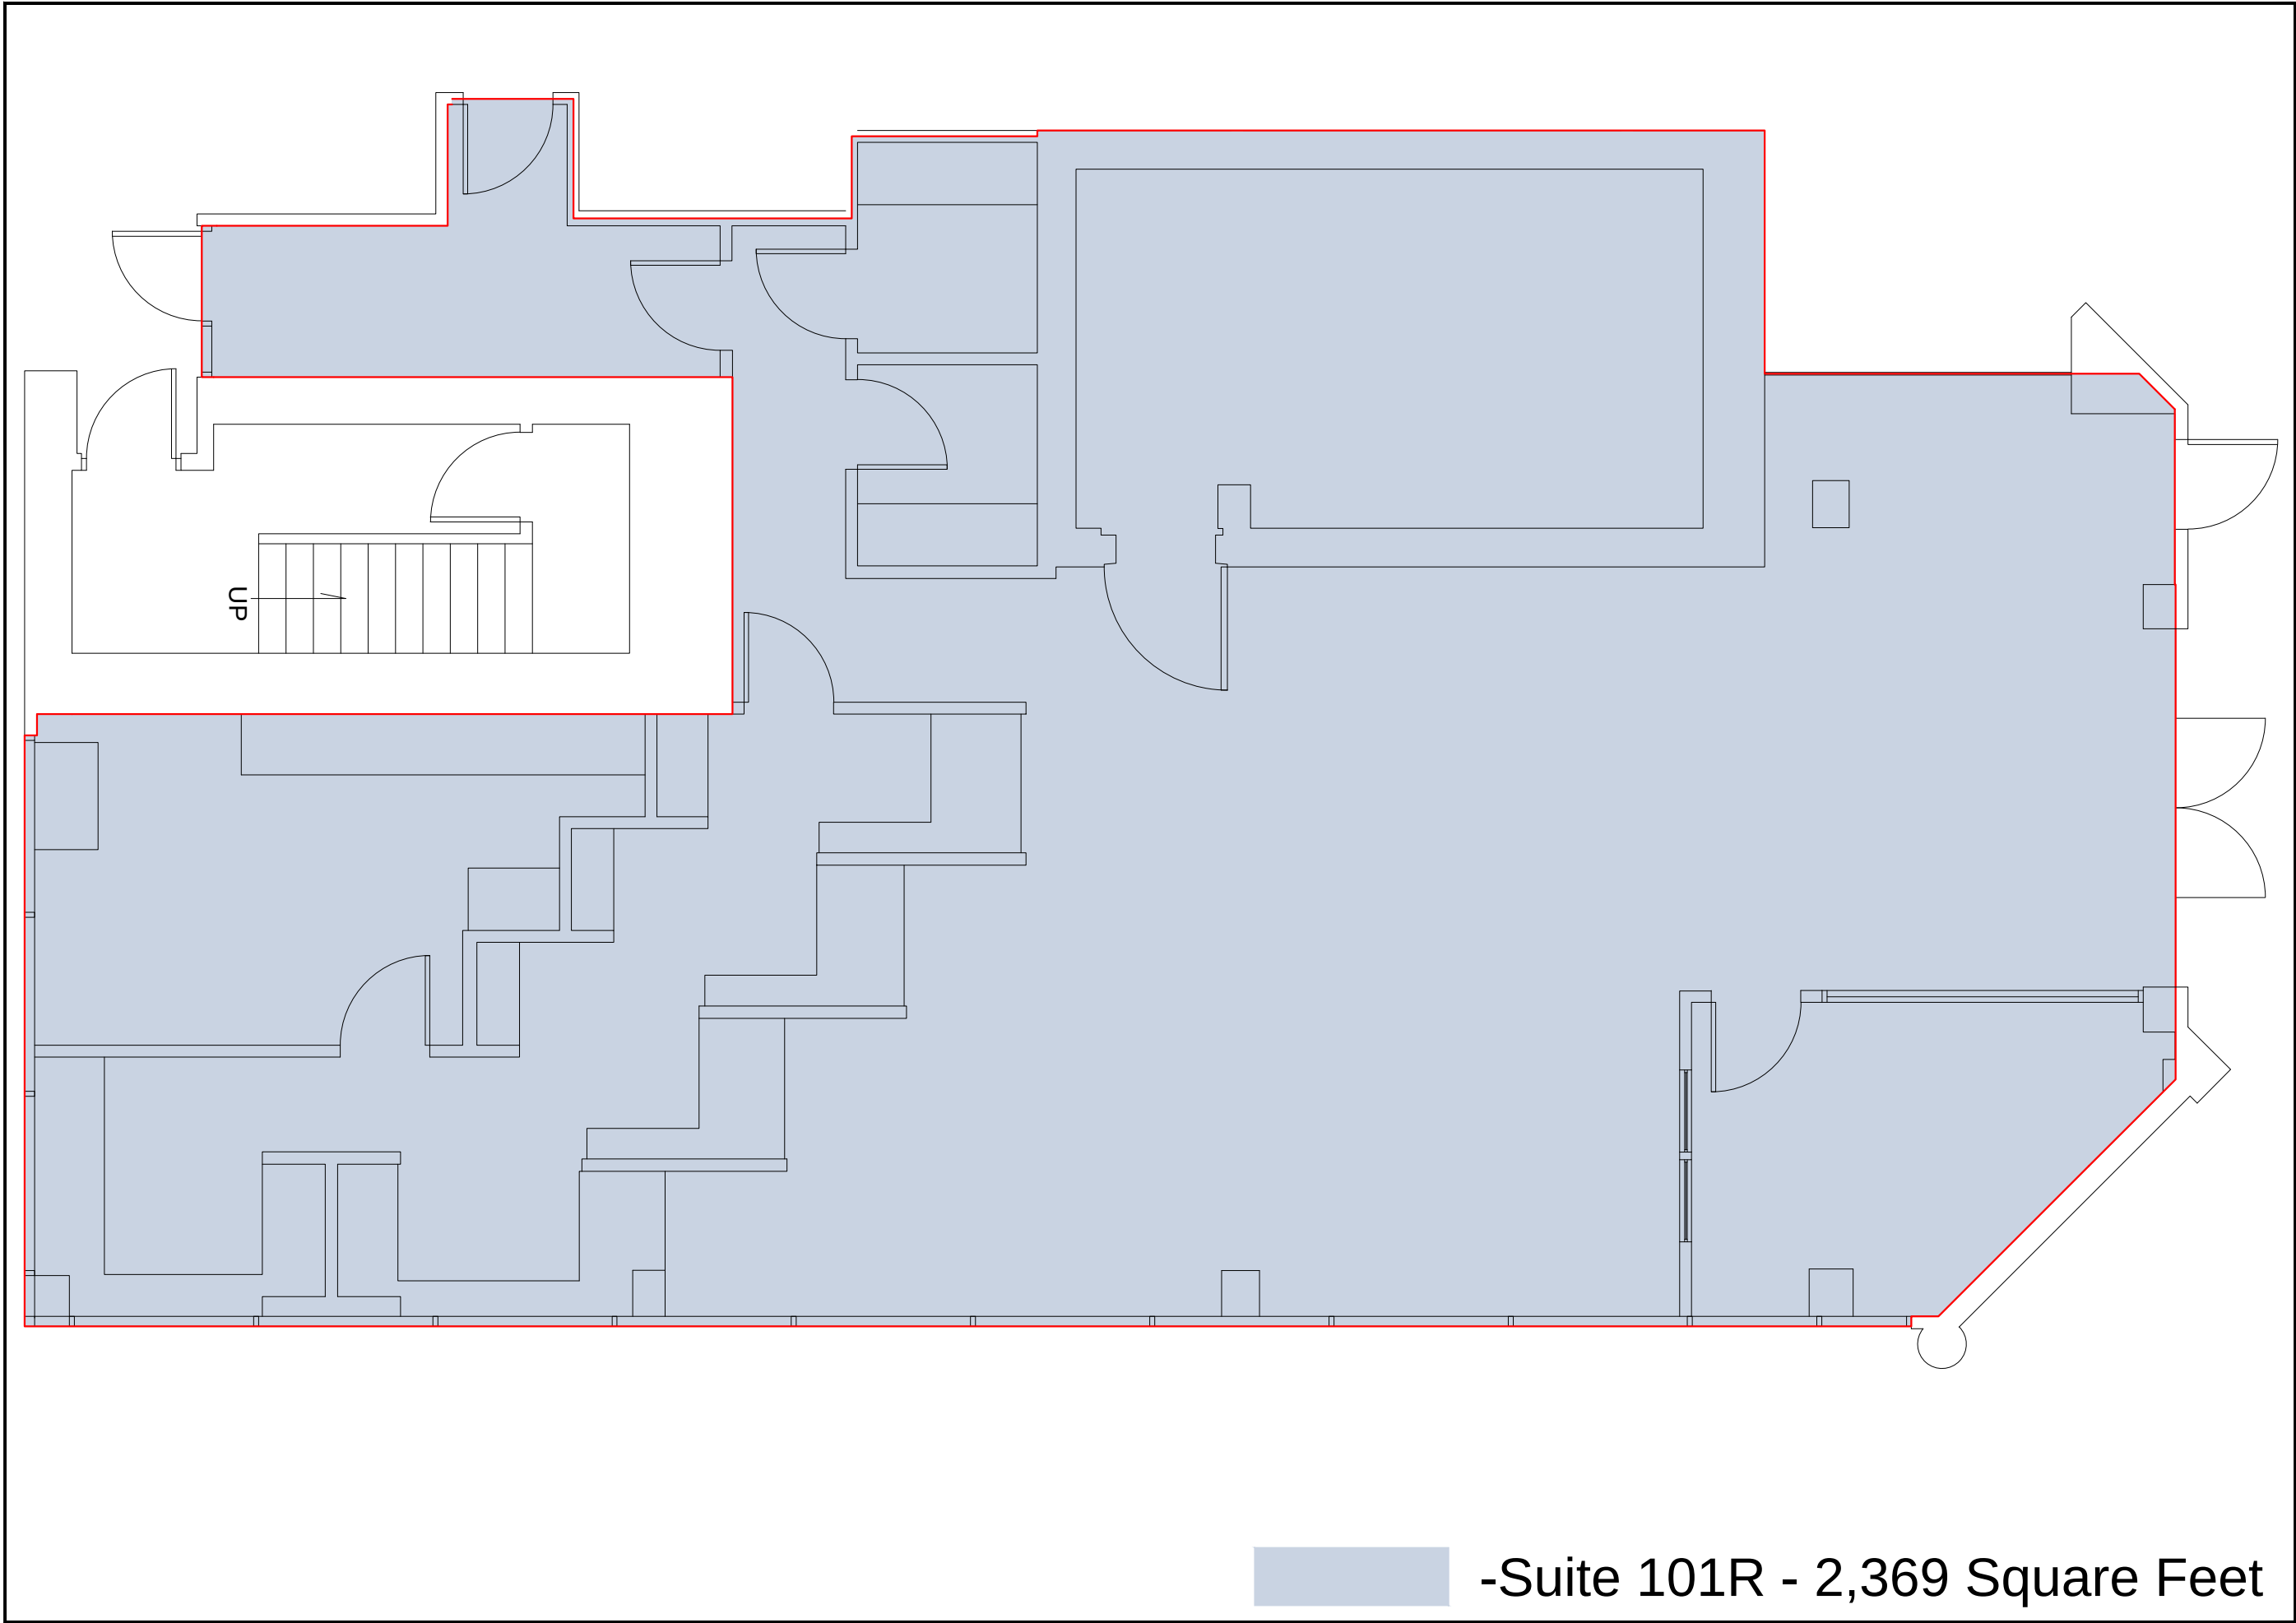

ATLANTA
706.623.2384

ORLANDO
407.971.8688

TAMPA
727.548.9595

www.measureDYNAMICS.COM

PREPARED FOR:

PROJECT NAME:

CORPORATE SQUARE
28050 US HIGHWAY 19 NORTH
CLEARWATER, FLORIDA 33763

CLIENT APPROVAL:

SIGNATURE:

DATE:

REVISIONS

NO:	DATE:	DESCRIPTION

PROJECT NUMBER:

28050US19

DRAWN BY:

JAM

CHECKED BY:

DEA

DATE:

06/11/20

SCALE:

SCALE TO FIT

SHEET TITLE:

SUITE 101R
FLOOR PLAN

SHEET NUMBER:

A1.12