

| LEGEND             |     |     |      |
|--------------------|-----|-----|------|
| EXISTING           | NEW | LOW | DEMO |
| WALLS              |     |     |      |
| NEW/RELOCATED DOOR |     |     |      |



| ISSUE DATES |                  |
|-------------|------------------|
| DATE        | DESCRIPTION      |
| 02-06-2025  | ISSUE FOR REVIEW |
|             |                  |
|             |                  |
**THE PRESERVE**  
 2040 NORTH LOOP WEST HOUSTON, TX 77018  
 SUITE 40115

|                |                          |
|----------------|--------------------------|
| PROJECT:       | 925- <b>THE PRESERVE</b> |
| PLOTTED SCALE: | 1/8" = 1'-0"             |
| CHECKED BY:    | WM                       |
| FILE NAME:     | 925- <b>THE PRESERVE</b> |
| DRAWN BY:      | WM                       |

SHEET TITLE  
**EXISTING PLAN**

SHEET NUMBER  
**EX-1**

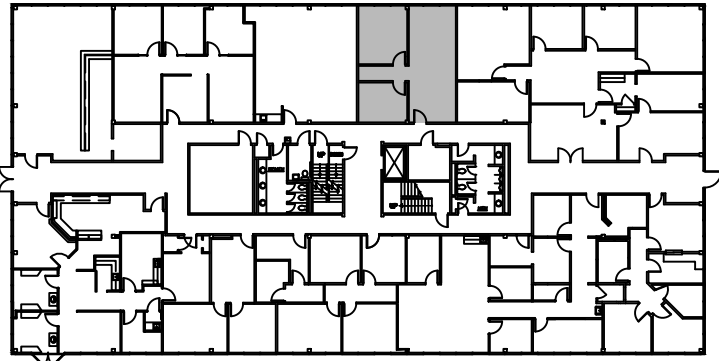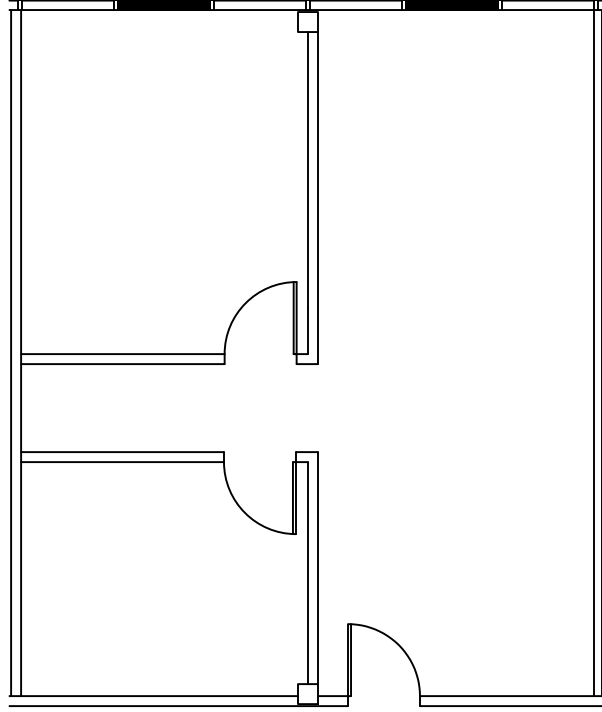

**1st FLOOR**  
 KEY PLAN

**SUITE 115**  
**798 NRA**  
**FLOOR PLAN**  
 SCALE: 1/8"=1'-0"

FLOOR PLANS MAY NOT BE TO SCALE AND MAY NOT REFLECT EXISTING CONDITIONS AND SHALL NOT BE RELIED UPON AS SUCH THESE DRAWINGS ARE DESIGN INTENT AND ARE AN EXHIBIT TO THE LEASE