

B

WALL SECTION

SCALE-1/2"=1'-0"

C

WALL SECTION

SCALE-1/2"=1'-0"


WALL SCHEDULE

- EXISTING WALL TO REMAIN
 EXISTING WALL TO BE REMOVED

0.018" (NO. 25 GAGE CARBON STEEL GAGE) MIN. CHANNEL SHAPED STUDS @ 24" O.C. W/ TWO FULL LENGTH LAYERS OF 5/8" TYPE "X" GYP. BD. APPLIED VERTICALLY EACH SIDE. FIRST LAYER ATTACHED WITH 1" LONG NO. 6 DRYWALL SCREWS, 8" O.C. AROUND THE PERIMETER AND 12" O.C. ON THE INTERMEDIATE STUD. SECOND LAYER APPLIED WITH VERTICAL JOINTS OFFSET ONE STUD SPACE FROM THE 1ST LAYER USING 1 5/8" LONG NO. 6 DRYWALL SCREWS SPACED 9" O.C. ALONG VERTICAL JOINTS, 12" O.C. AT INTERMEDIATE STUDS AND 24" O.C. ALONG TOP AND BOTT. RUNNERS.

NOTES:

1. USE R-19 INSUL. INSIDE OF THE WALL

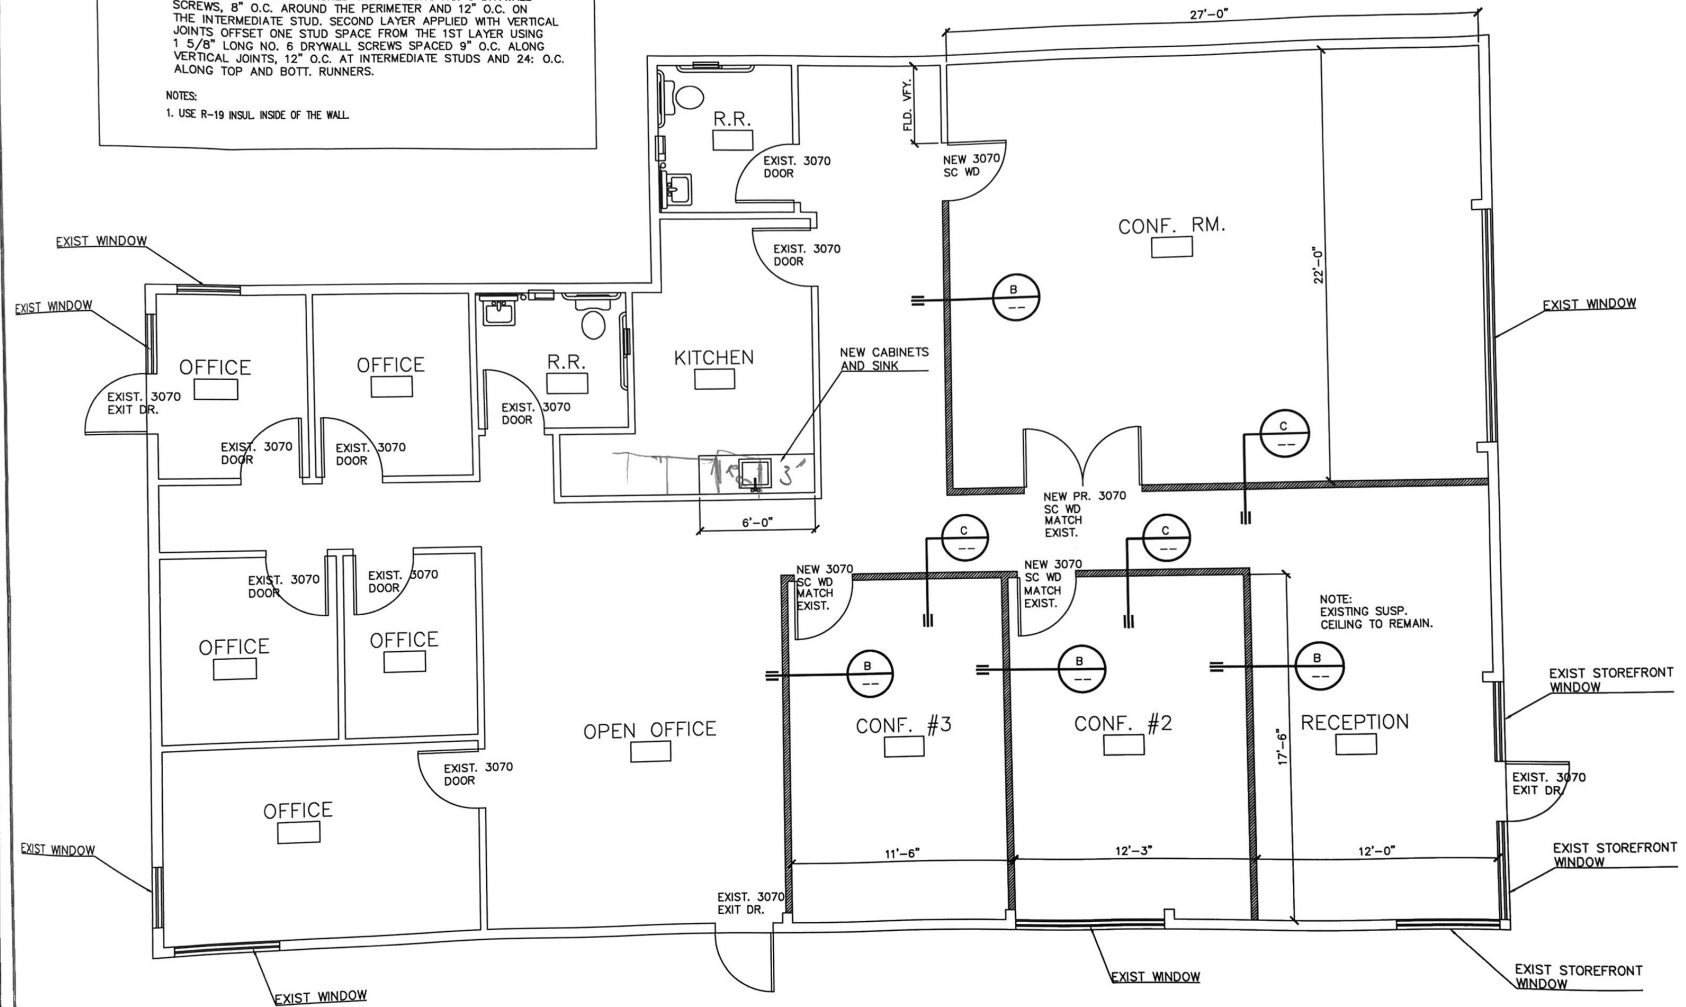

A

FLOOR PLAN

SCALE-1/4"=1'-0"

1 5/8" LONG NO. 6 DRYWALL SCREWS SPACED 9" O.C. ALONG VERTICAL JOINTS, 12" O.C. AT INTERMEDIATE STUDS AND 24" O.C. ALONG TOP AND BOTT. RUNNERS.

NOTES:

1. USE R-19 INSUL. INSIDE OF THE WALL.

