



LEGEND

EXISTING WALLS	NEW WALLS	LOW DEMO WALLS	NEW RELOCATED DOOR	NRA
----------------	-----------	----------------	--------------------	-----

ISSUE DATES



1	02-22-2021	ISSUE
		REVIEW

11211 KATY FWY
 11211 KATY FREEWAY, HOUSTON, TX 77079
 SUITE 435

PROJECT:	923-11211 KATY FWY
PLANT SCALE:	1/8" = 1'-0"
CHECKED BY:	WM
FILE NAME:	923-11211 KATY FWY
DRAWN BY:	WM

SHEET TITLE
EXISTING FLOOR PLAN

SHEET NUMBER
EX-1

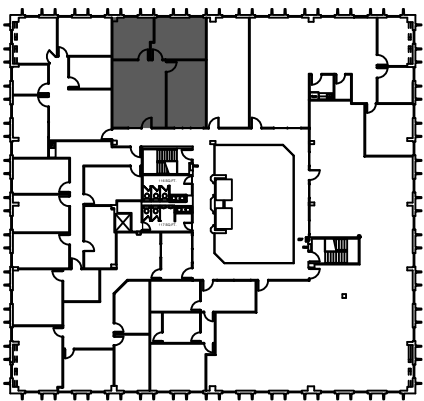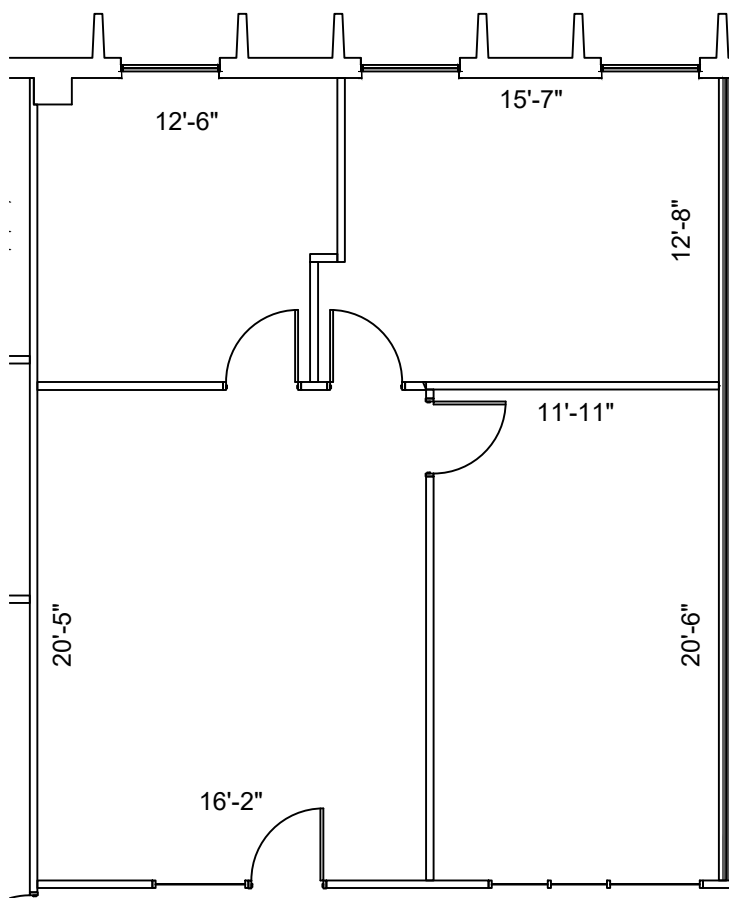

NORTH

 4th FLOOR
 KEY PLAN

1 FLOOR PLAN
 SCALE: 1/8"=1'-0"

FLOOR PLANS MAY NOT BE TO SCALE AND MAY NOT REFLECT EXISTING CONDITIONS AND SHALL NOT BE RELIED UPON AS SUCH THESE DRAWINGS ARE DESIGN INTENT AND ARE AN EXHIBIT TO THE LEASE