



DM architecture
4333 Waverly Road
Huntington, WV 25704
304-544-4292


KEYNOTE LEGEND - BUILDING ELEVATIONS	
E1	E.I.F.S. EXTERIOR WALL CLADDING SYSTEM.
E3	ALUMINUM FRAMED STOREFRONT SYSTEM WITH INSULATED GLASS - SEE DETAILS.
E6	METAL WALL PANELS - SEE DETAILS.
E7	METAL CANOPY - SEE DETAILS.
E8	PAINT EXISTING CMU.
E9	PREFINISHED METAL COPING
E10	PAINT EXISTING BRICK VENEER.
E11	NEW CAST-IN-PLACE CONCRETE RETAINING CURB/WALL - SEE DETAIL.

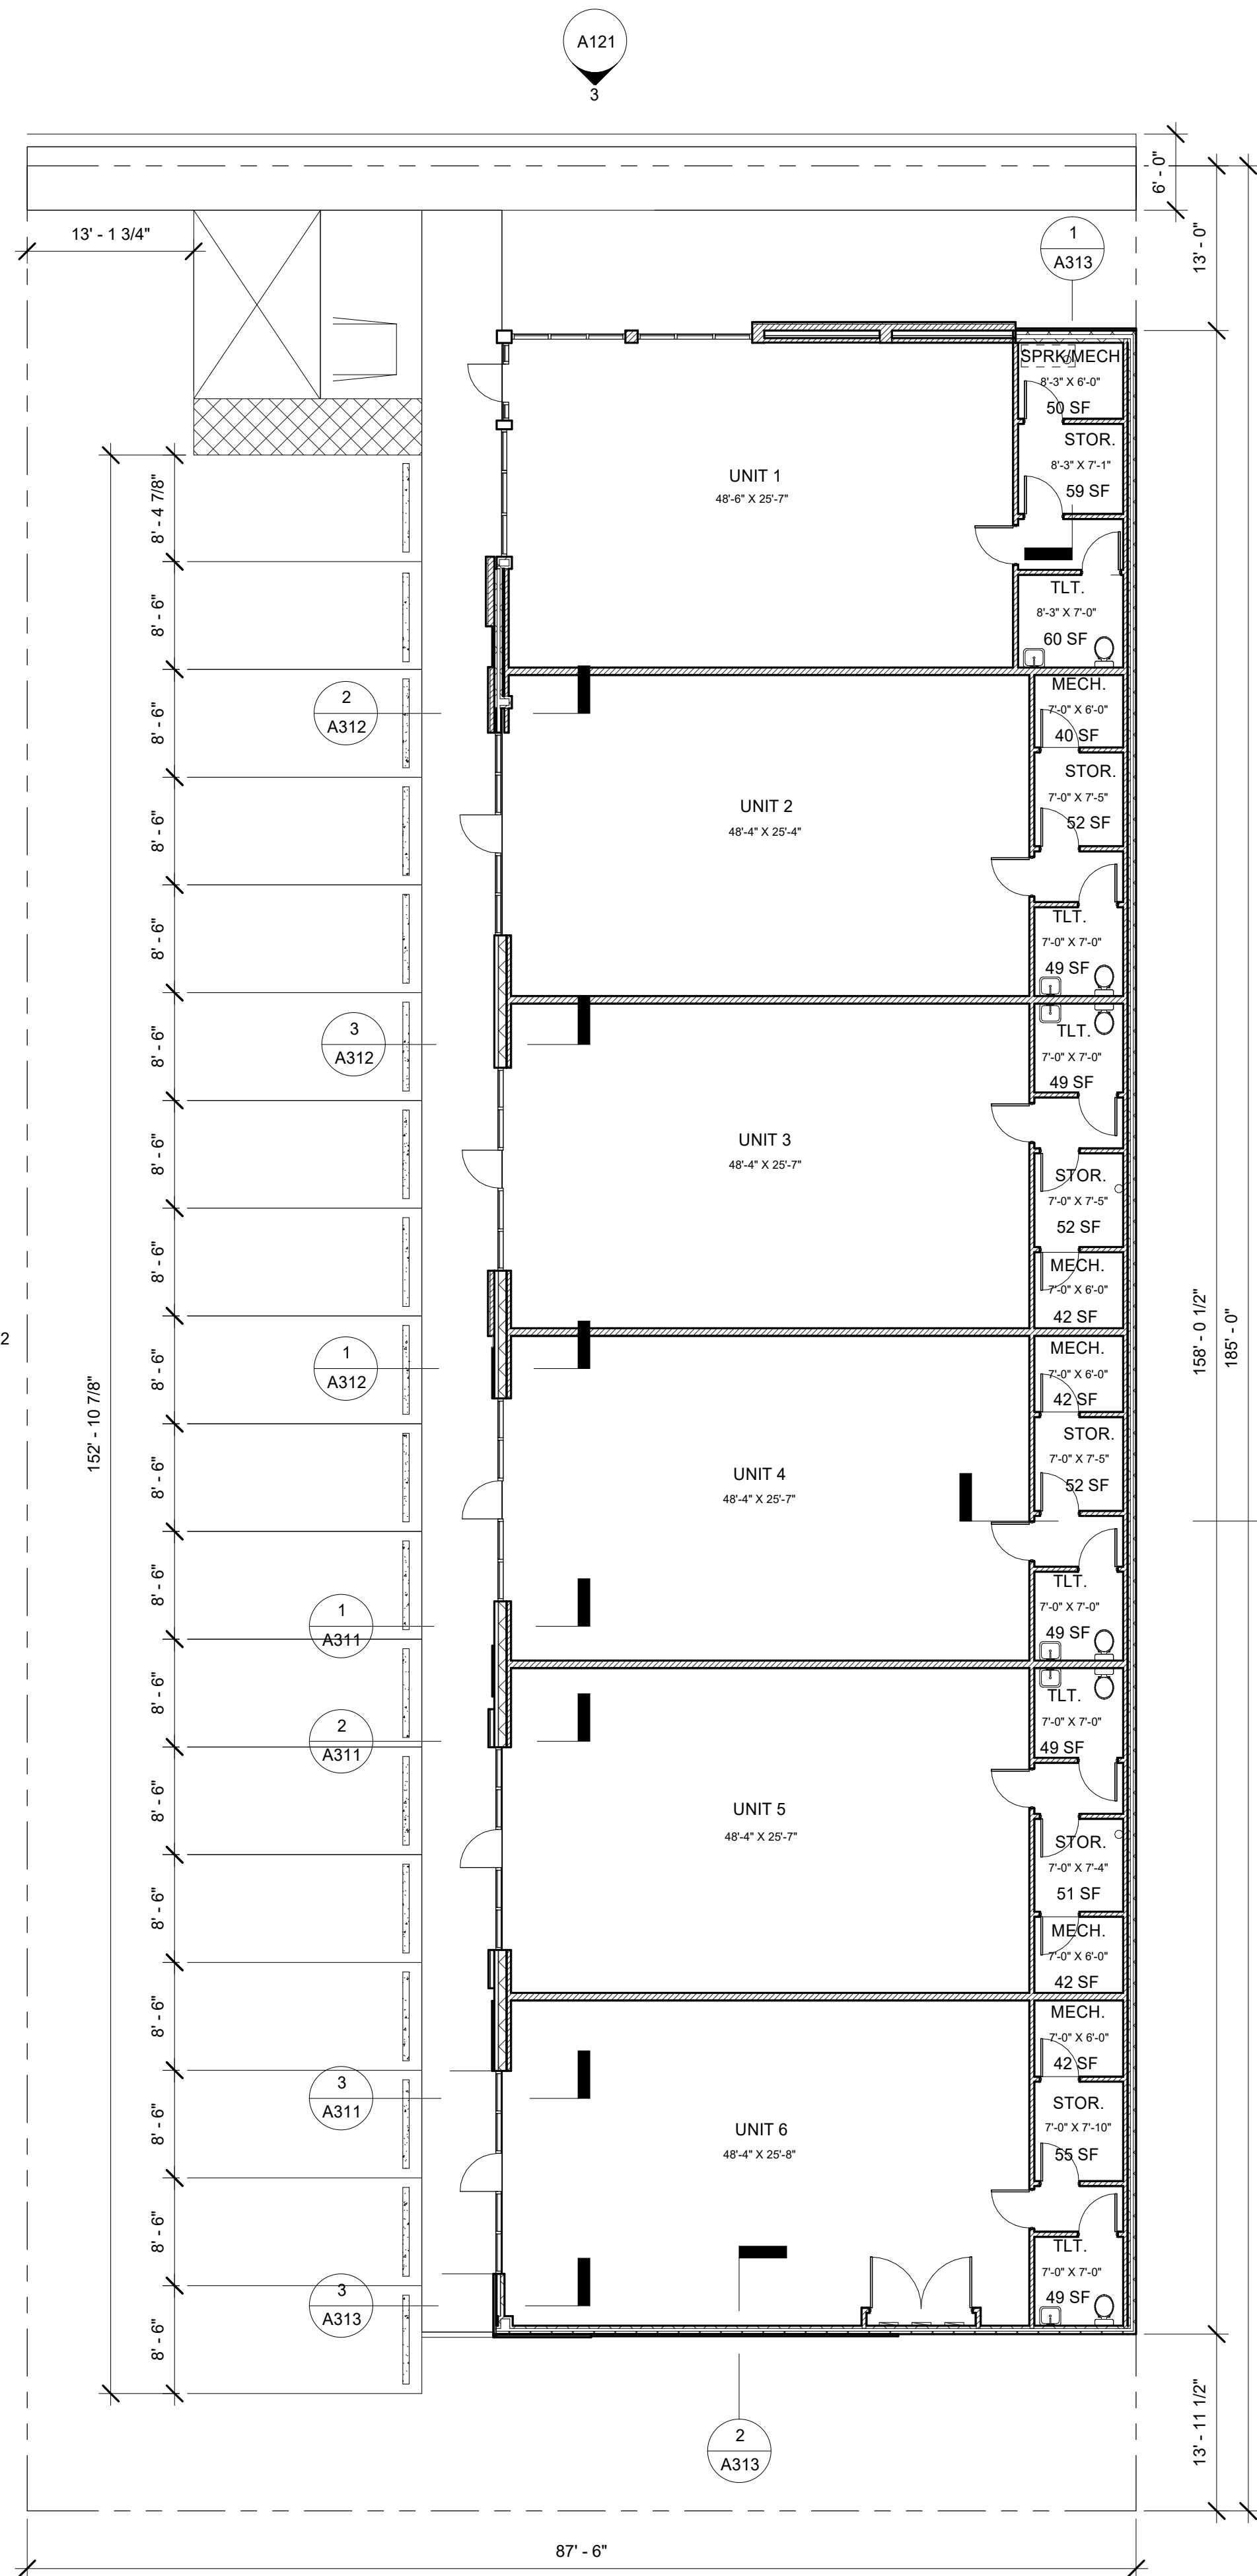


1 1ST FLOOR
A121 1" = 10'-0"

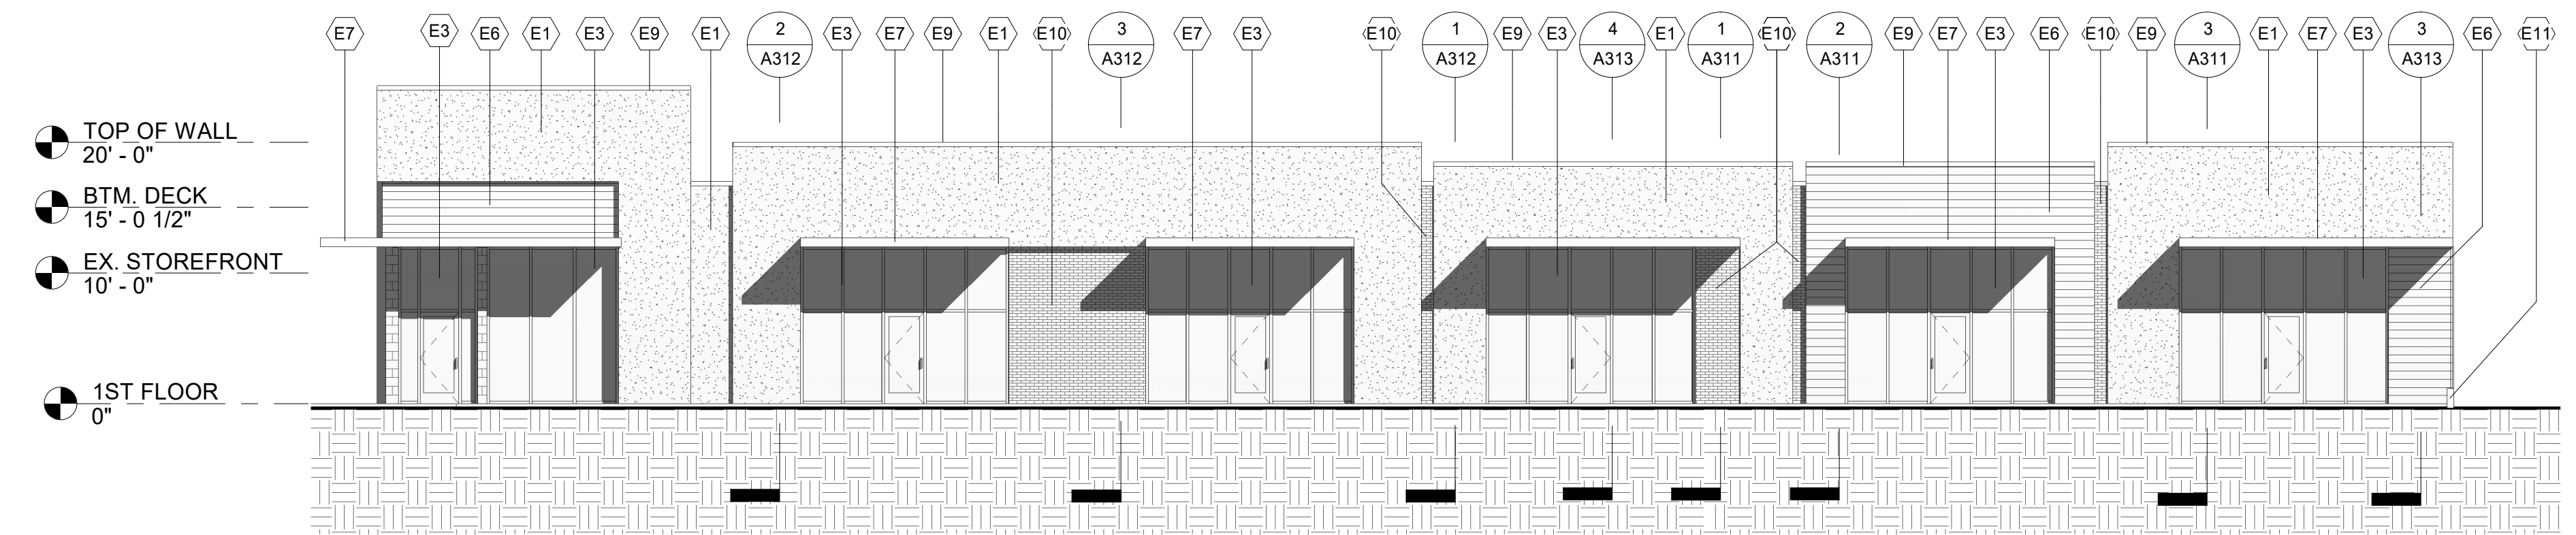


2 EAST ELEVATION
A121 1" = 10'-0"

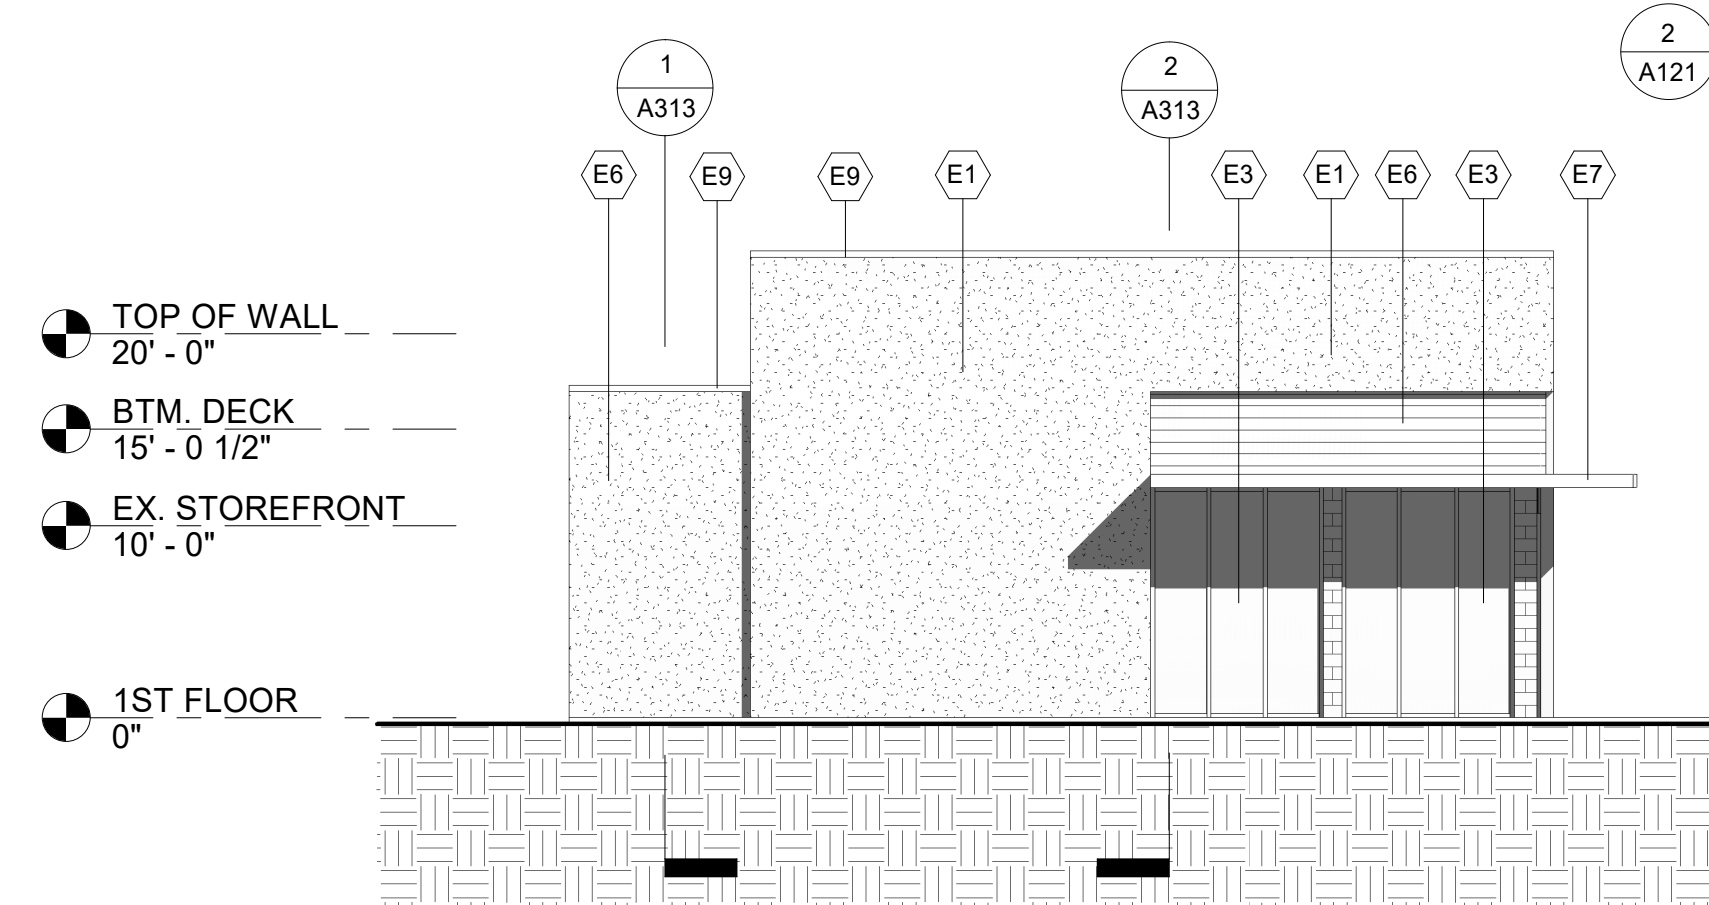

3 SOUTH ELEVATION
A121 1" = 10'-0"

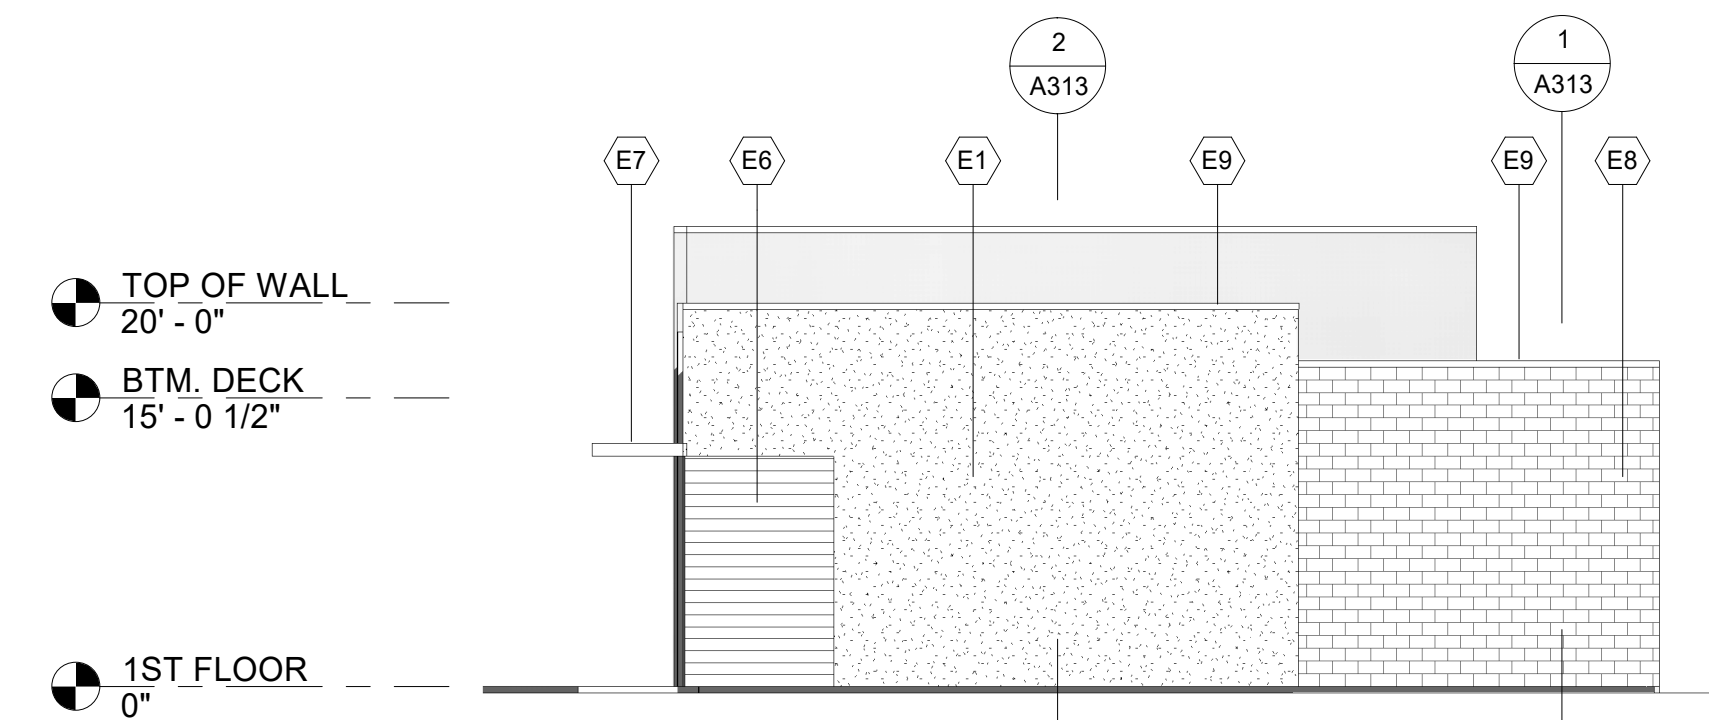

4 NORTH ELEVATION
A121 1" = 10'-0"

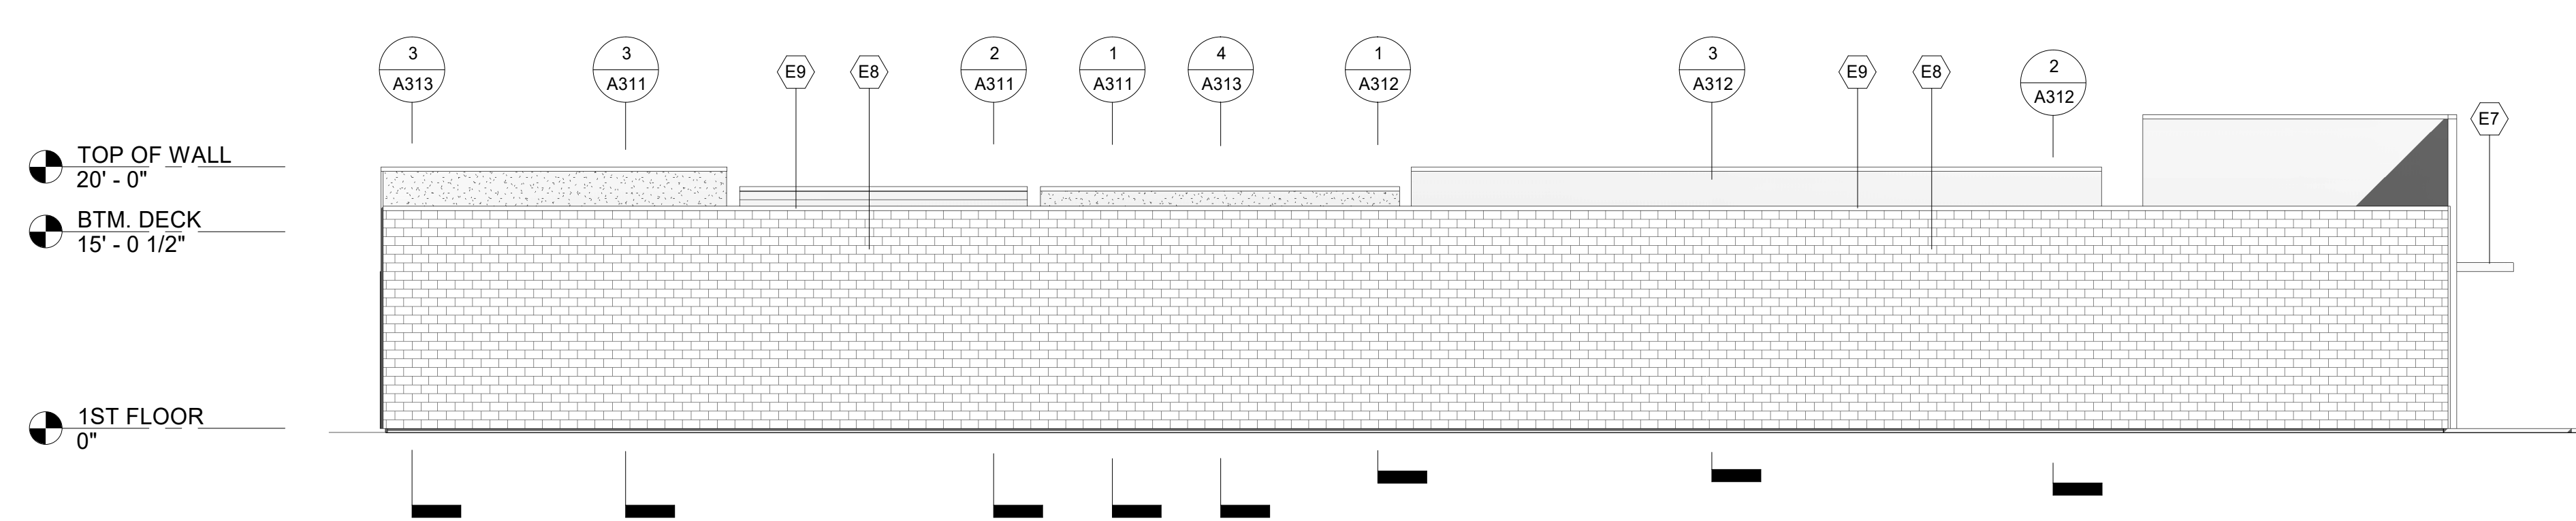

5 WEST ELEVATION
A121 1" = 10'-0"



PROJECT LOCATION

SHOPS ON 5TH
FOR
PREMIER PROPERTIES
2628 5TH AVE.
HUNTINGTON, WV 25702

No.	Date	Description

75% CD'S ISSUED FOR REVIEW

1ST FLOOR
ARCHITECTURAL PLAN
& ELEVATIONS

A121

SCALE: AS NOTED
DJM PROJECT #: 20250123
DATE: 25 MAR 2025