




FRONT ELEVATION
1/8" = 1'-0"

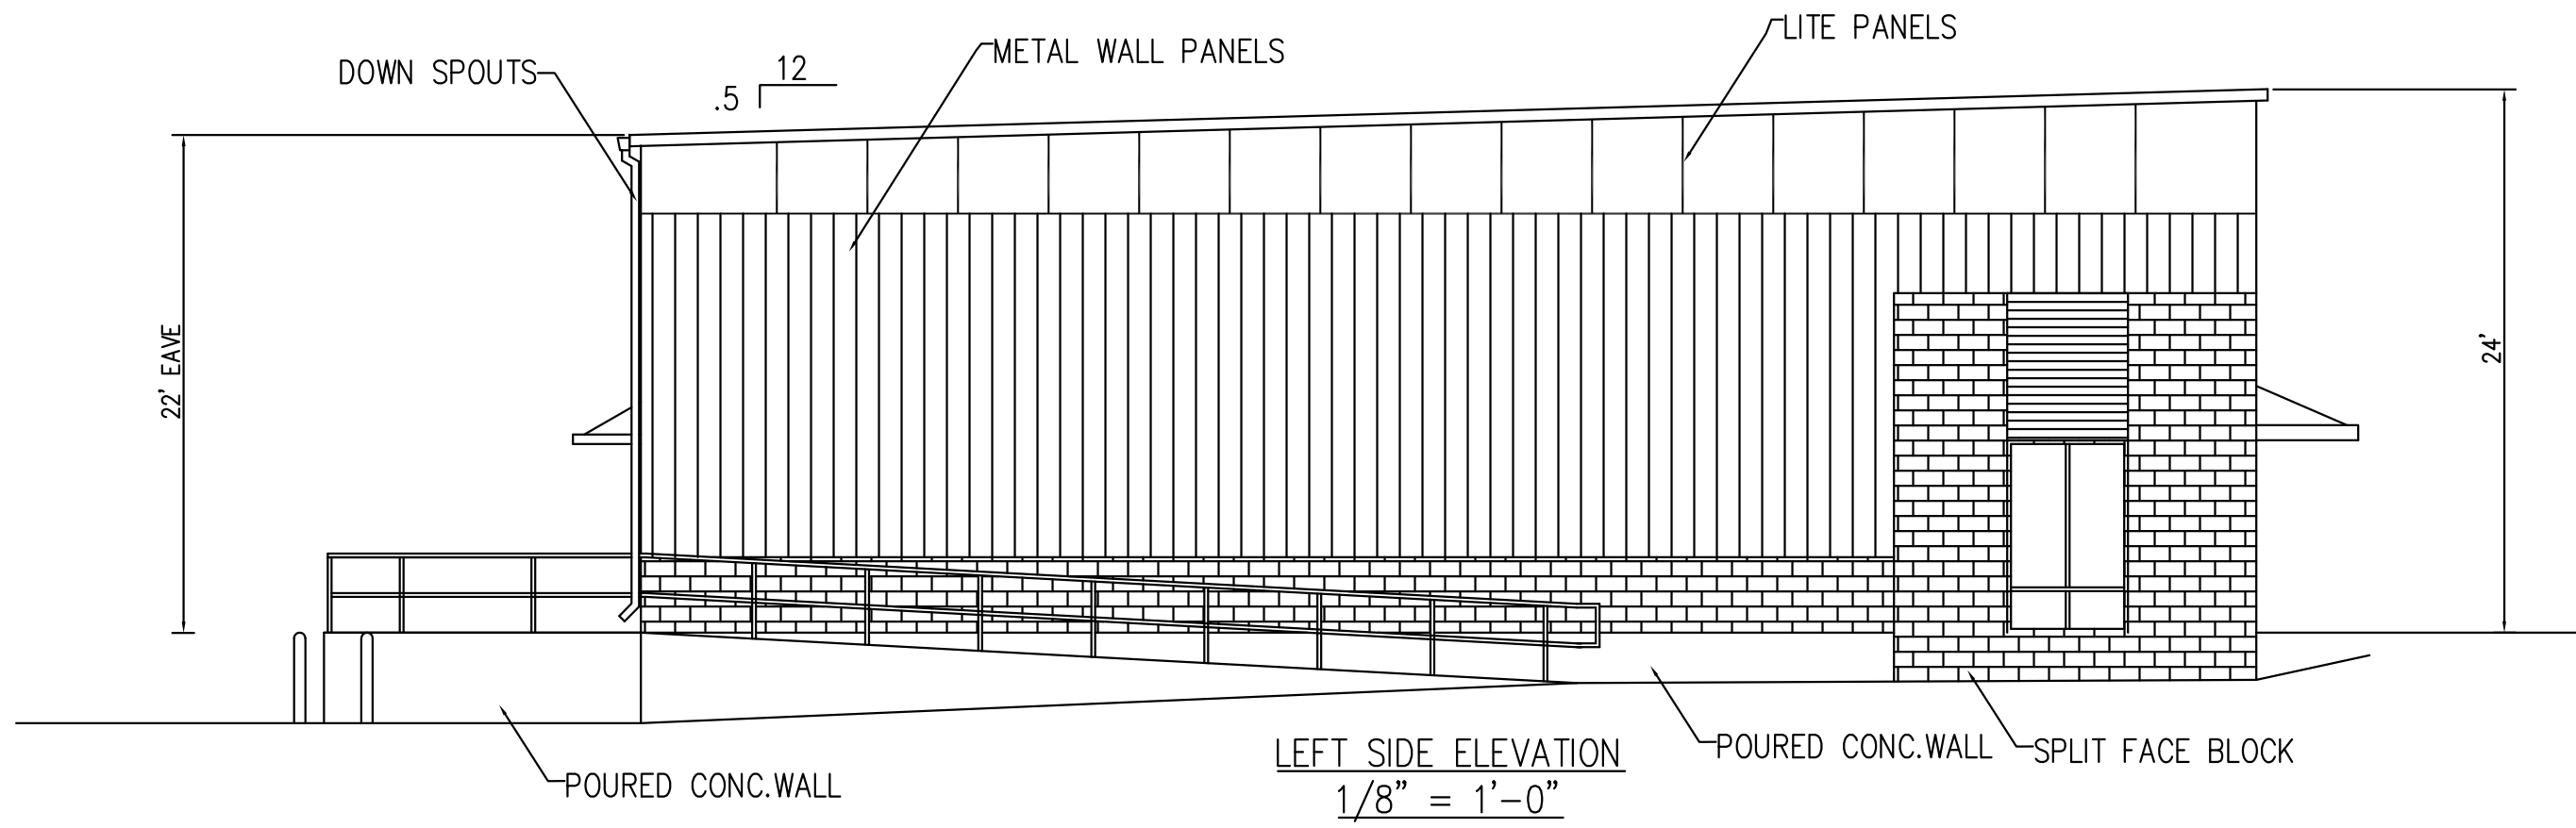

LEFT SIDE ELEVATION
1/8" = 1'-0"

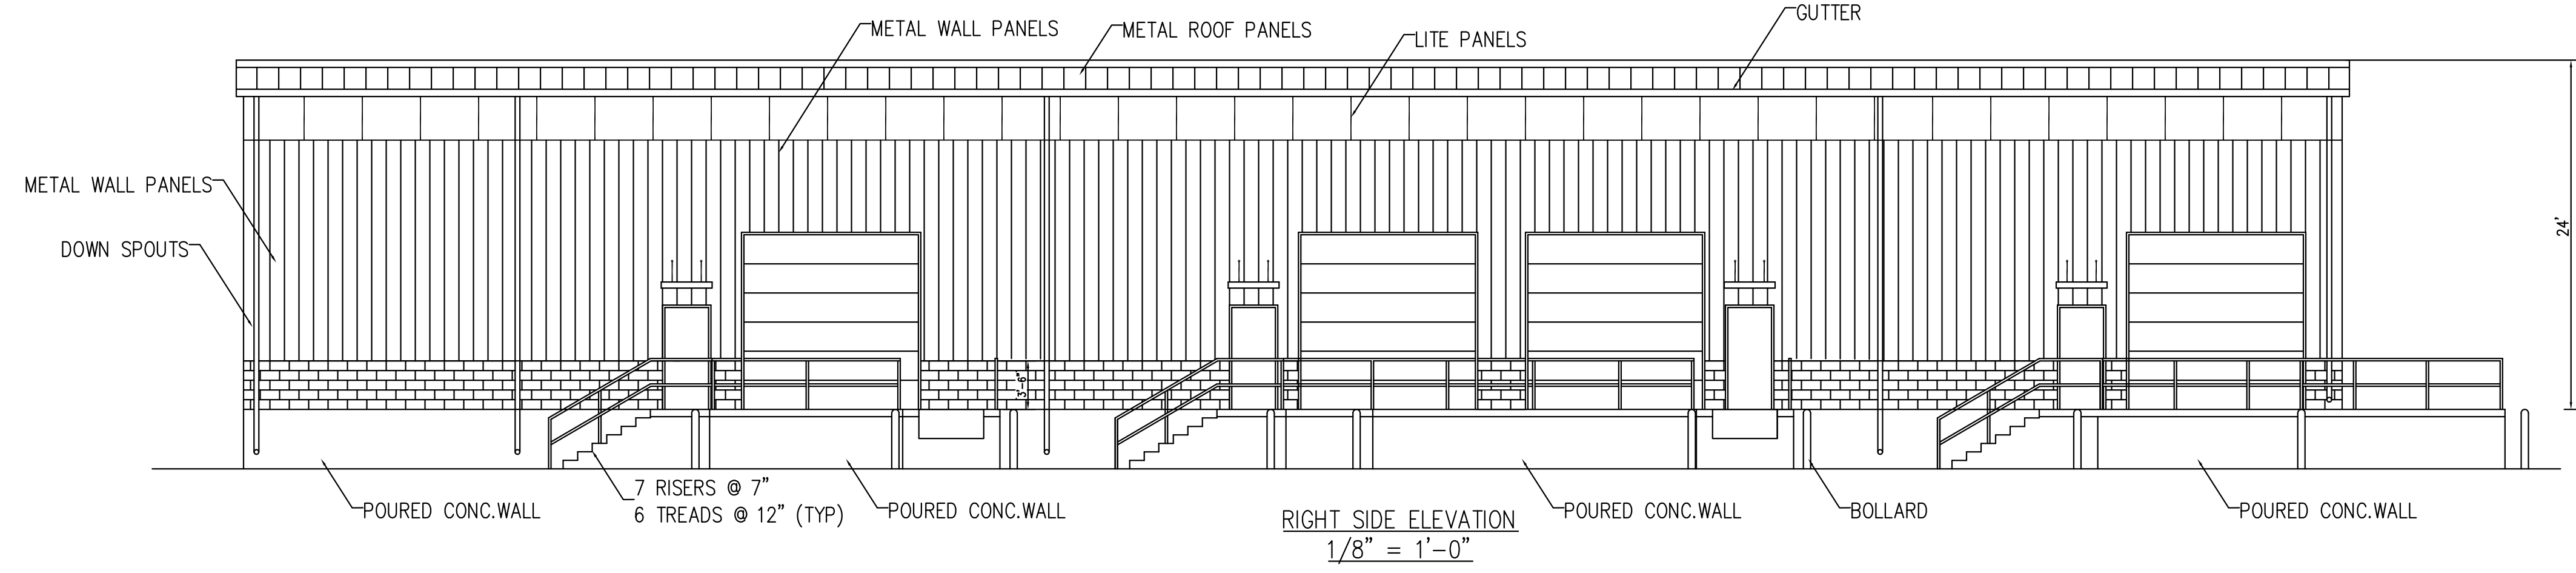

RIGHT SIDE ELEVATION
1/8" = 1'-0"

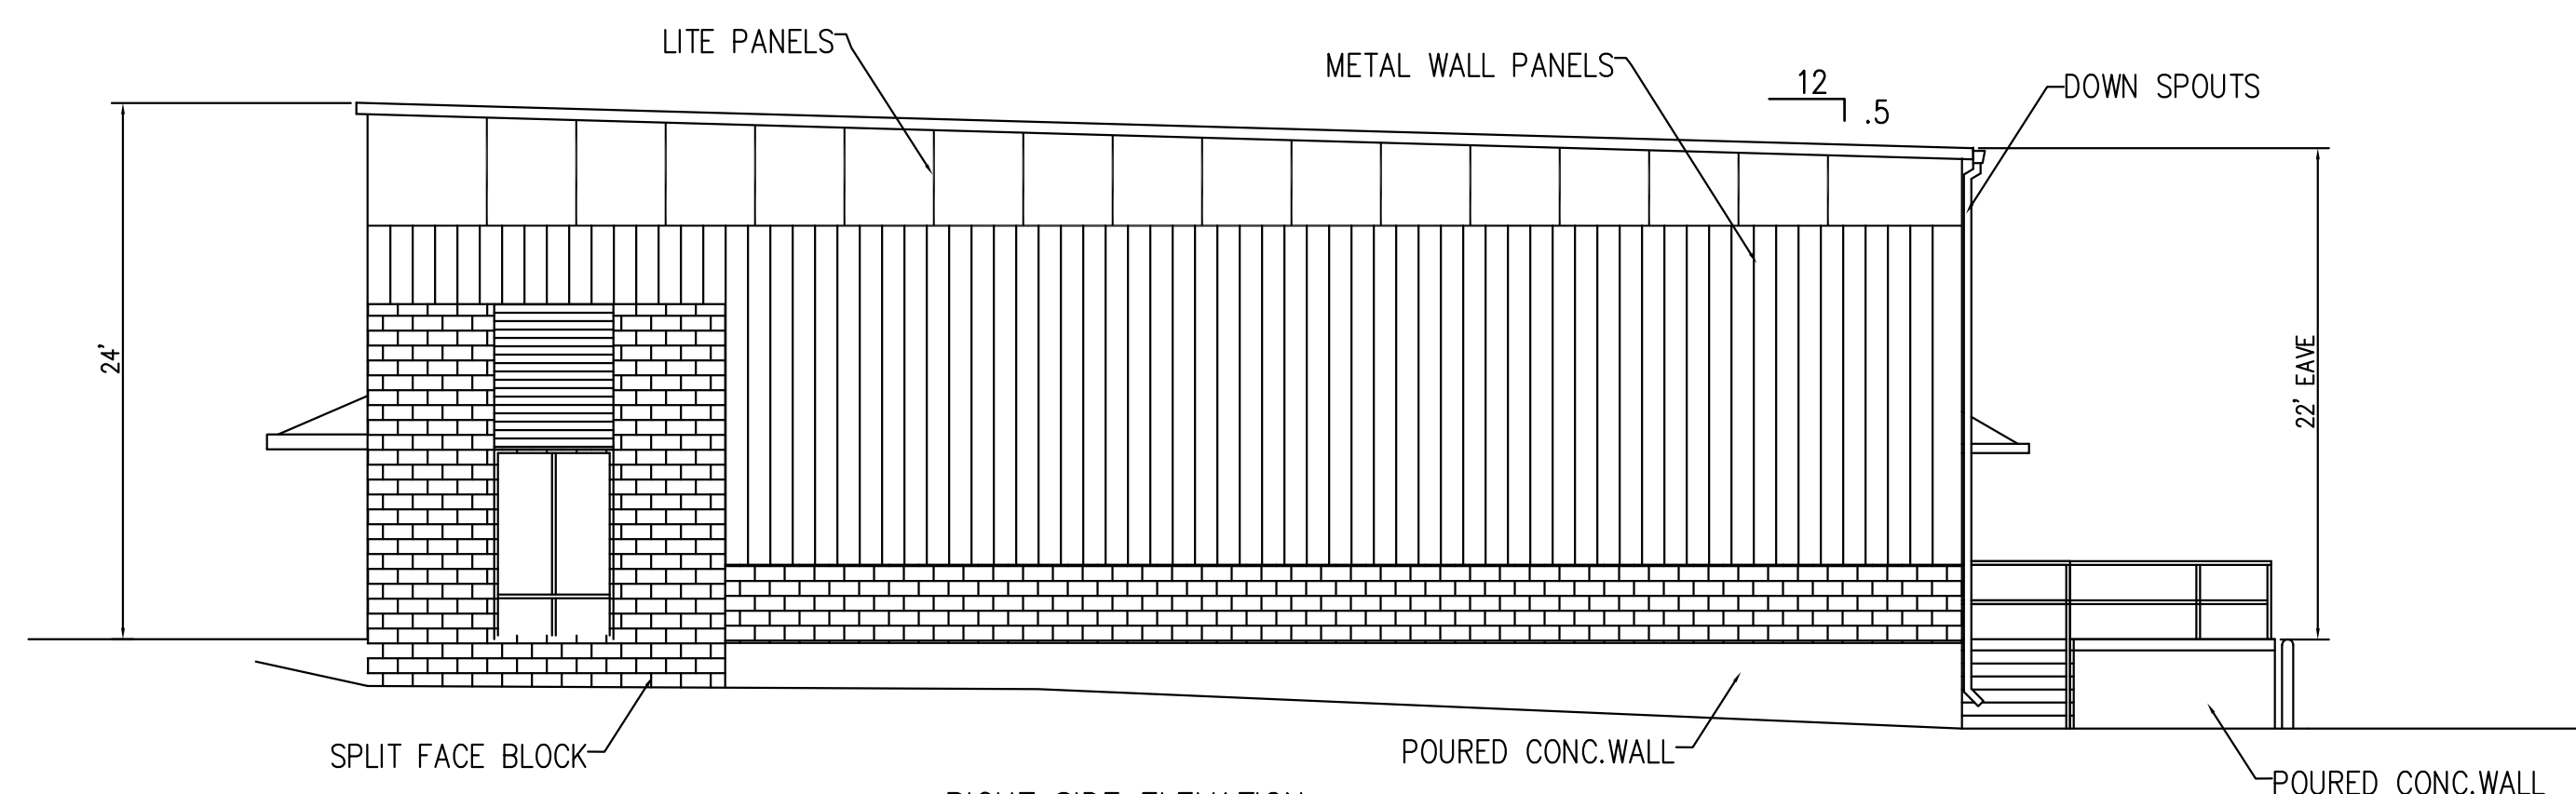


RIGHT SIDE ELEVATION
1/8" = 1'-0"

REVISIONS	

APPROVALS	
ARCHITECT:	
ENGINEER:	
DRAWN BY:	
CHECKED BY:	

This drawing and the design shown thereon are the property of Architectural Concepts, Inc. The reproduction, copying, or other use of this drawing without the written consent of Architectural Concepts, Inc. is prohibited and subject to legal action.

ARCHITECTURAL CONCEPTS AC INC.
P.O. BOX 212124 - Columbia, South Carolina 29210
PH: (803)750-8411 FAX: (803)750-8413 EMAIL: archconcepts@mindsping.com

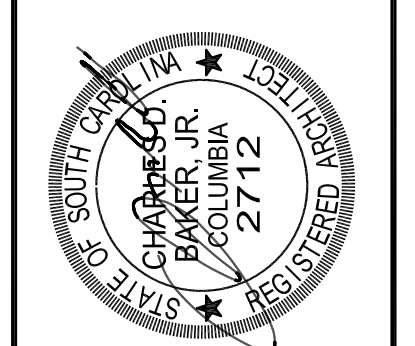

A NEW BUILDING FOR
150 CENTRUM DRIVE
HILL CONSTRUCTION
COLUMBIA, SOUTH CAROLINA

SHEET NO.	A2
OF	OF
JOB NO.	JOB
DATE:	11-19-24