


1
A1

Ground Floor Plan

3/16" = 1'-0"

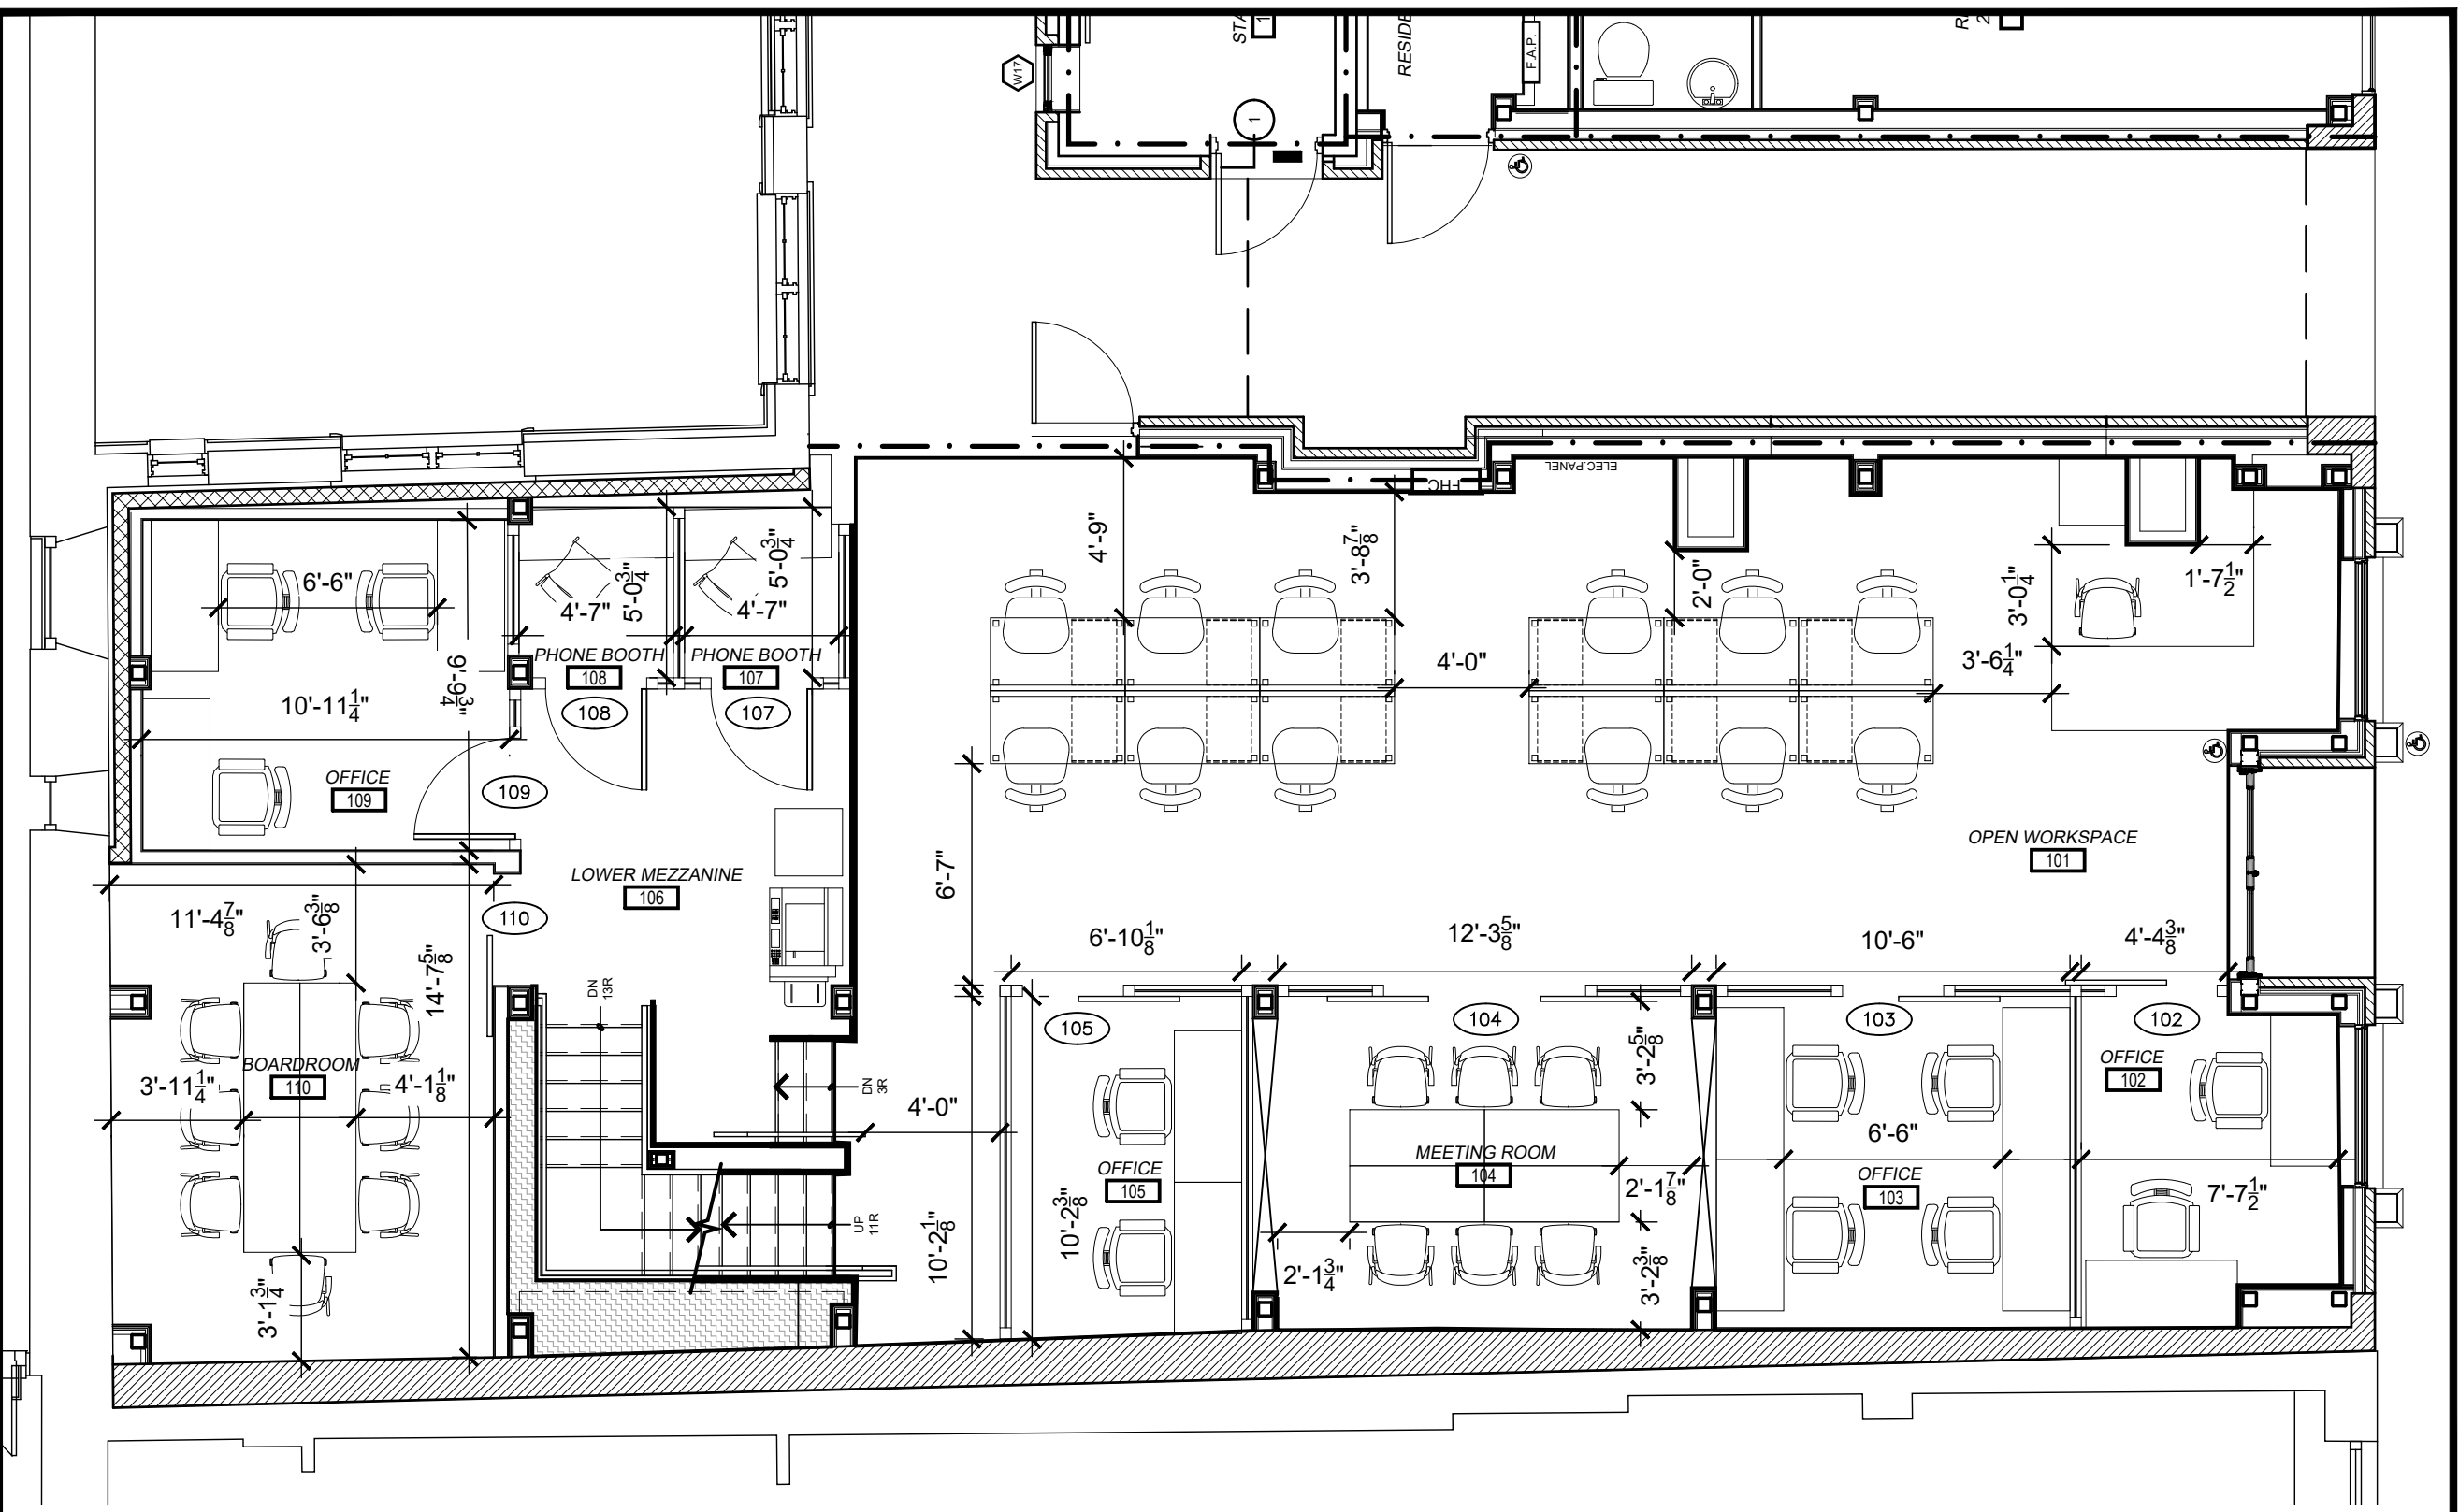

Project
171 Wellington Street
Co-Working Fit-Up

Location
171 Wellington Street
Kingston, ON

Drawing
Ground Floor Plan

Client
Braebury Homes

SZA
Shoalts and Zaback Architects Ltd

Certificate of Practice Number:
2438
K7K 1Z7
4 Cataraqui Street, Suite 206, Kingston, ON
tel. 613 541 0776
mail@szarch.com
www.szarch.com

Drawn by
SH

Date
2018-12-05


File Name
18081-Plans v6

Scale
As Noted

Client Project #
Drawing Number

Project #
18081


Revision #
A1

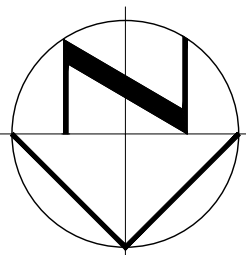

1
A2

Basement Floor Plan

3/16" = 1'-0"

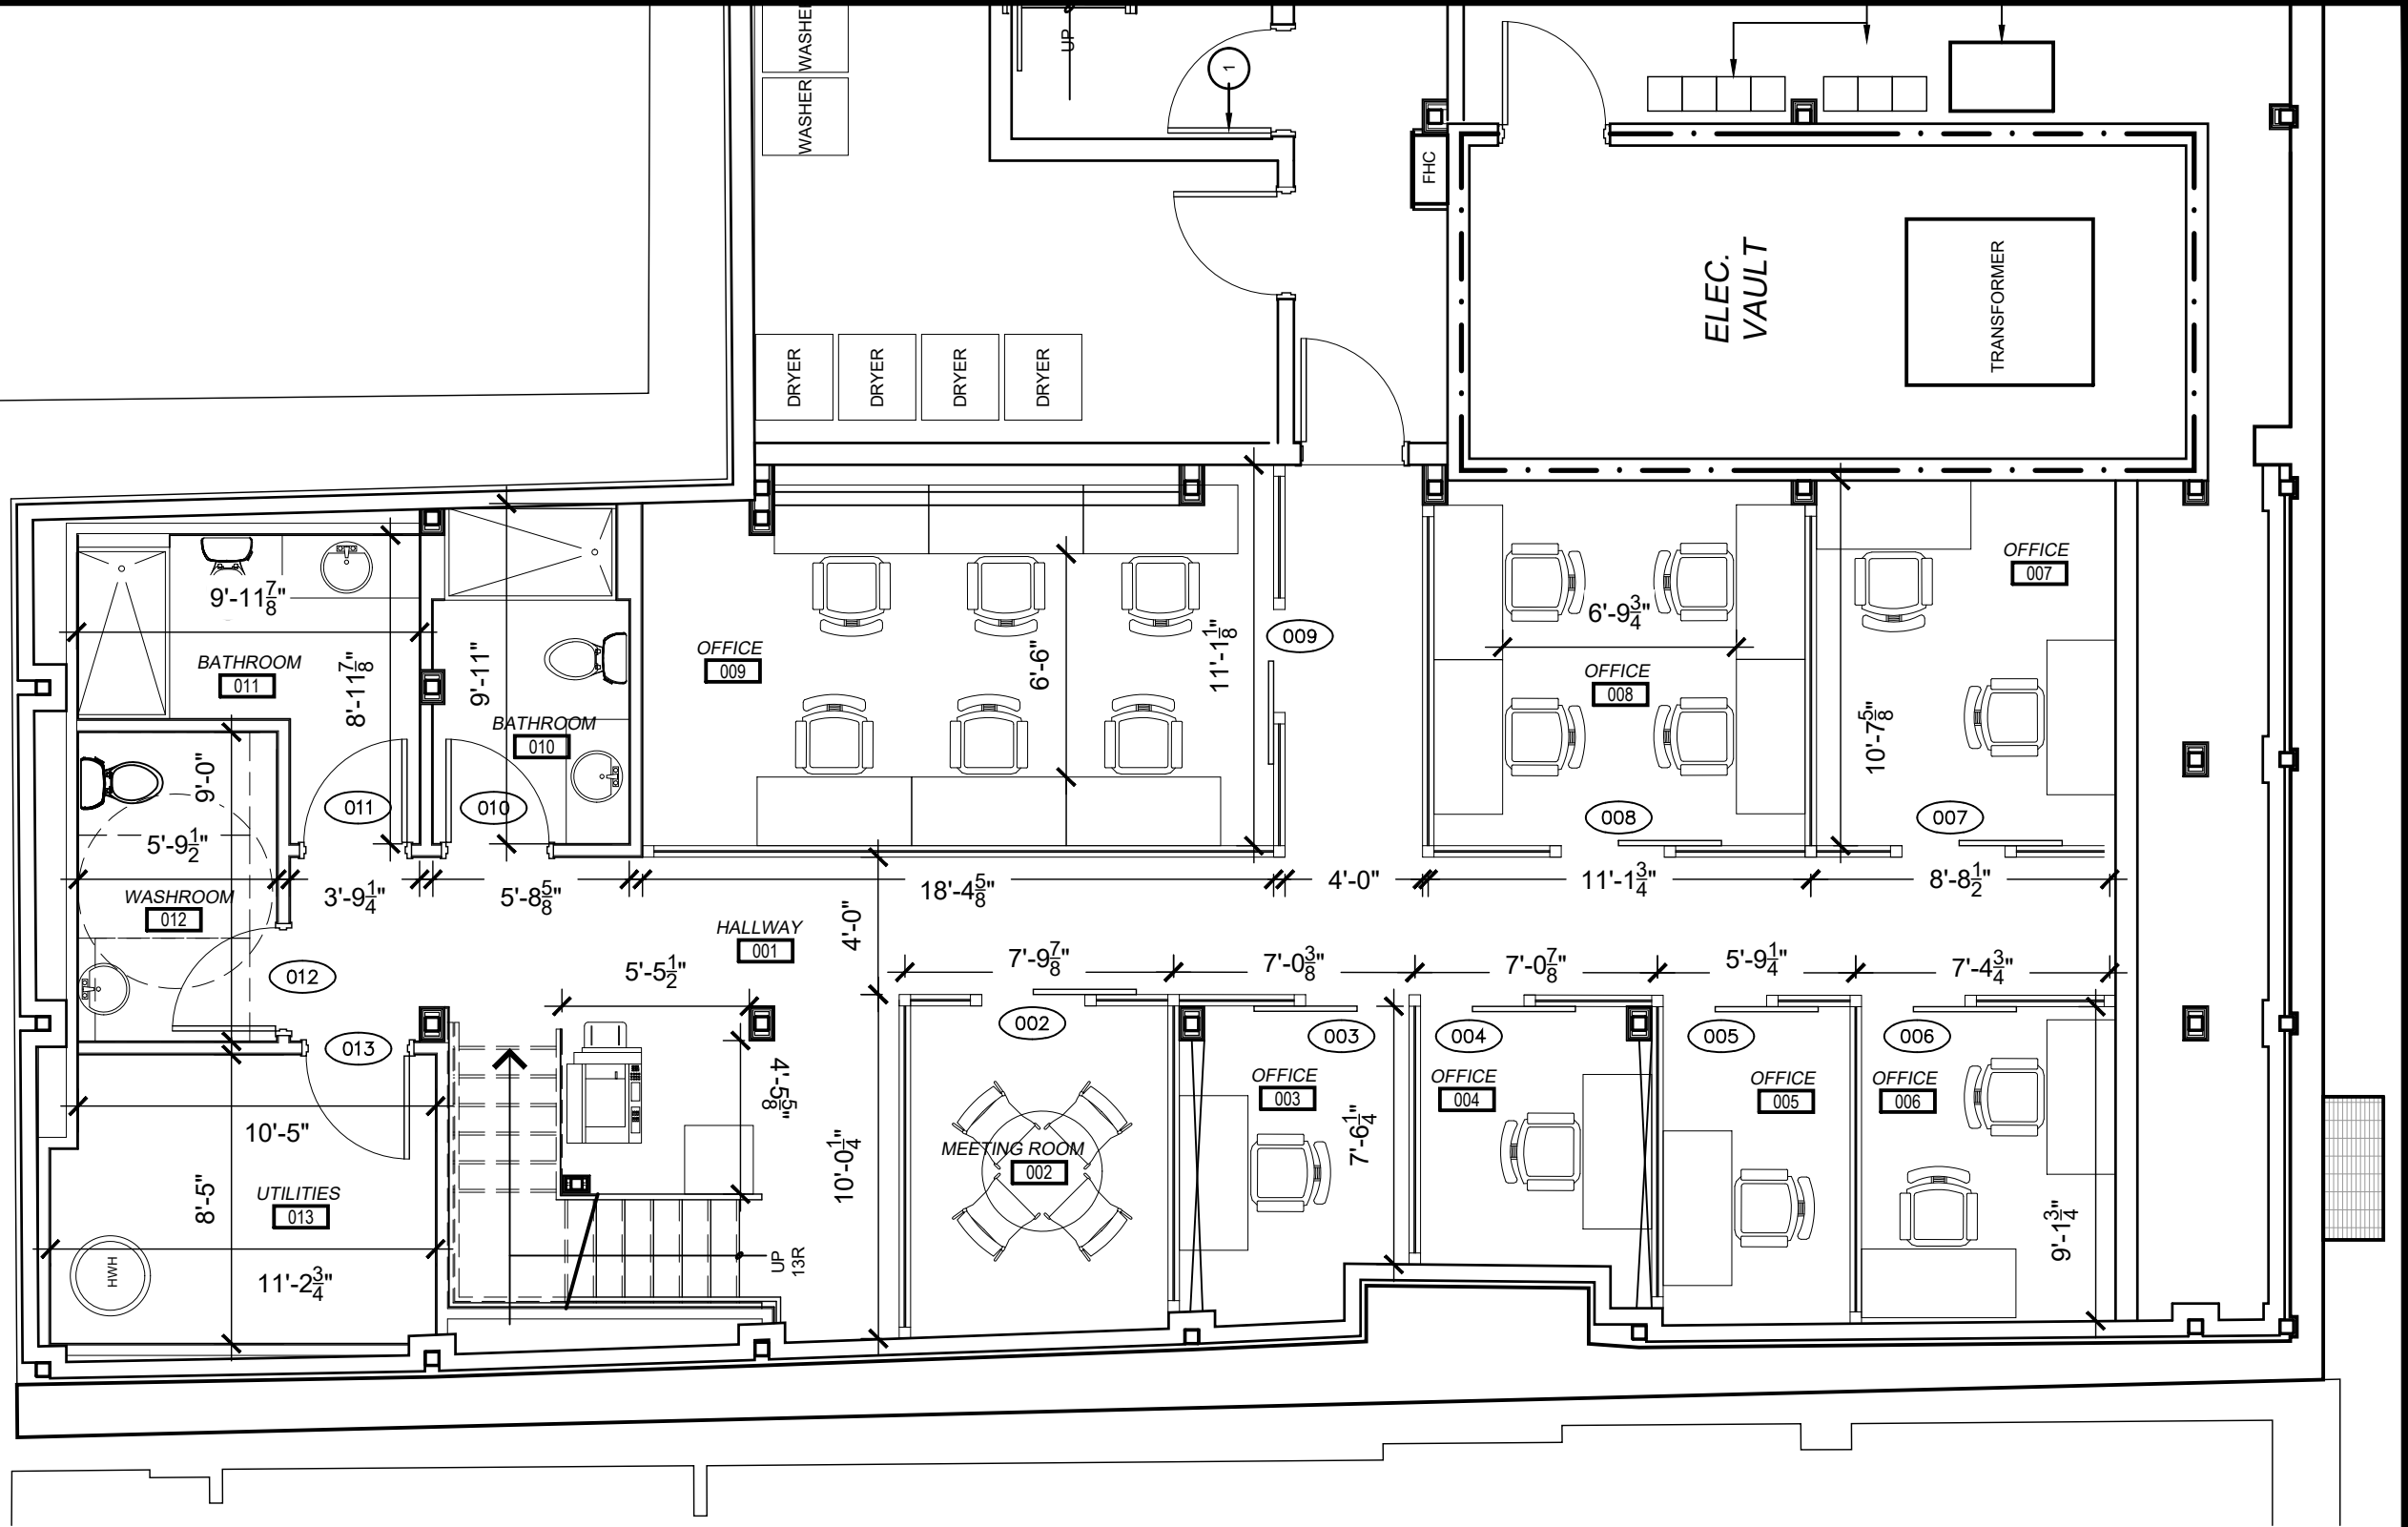

Project
171 Wellington Street
Co-Working Fit Up

Location
171 Wellington Street
Kingston, ON

Drawing
Basement Floor Plan

Client
Braebury Homes

SZA
Shoalts and Zaback Architects Ltd


Certificate of Practice Number: 2438
K7K 1Z7
4 Cataragui Street, Suite 206, Kingston, ON
tel. 613 541 0776
mail@szarch.com
www.szarch.com

Drawn by SH
Date 2018-12-05

File Name 18081-Plans v6
Scale As Noted

Client Project #
Drawing Number


Project # 18081
Revision #
A2

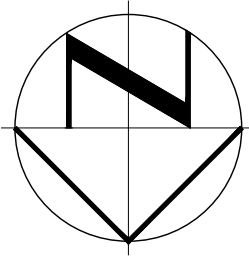

1
A3

Mezzanine Plan

3/16" = 1'-0"

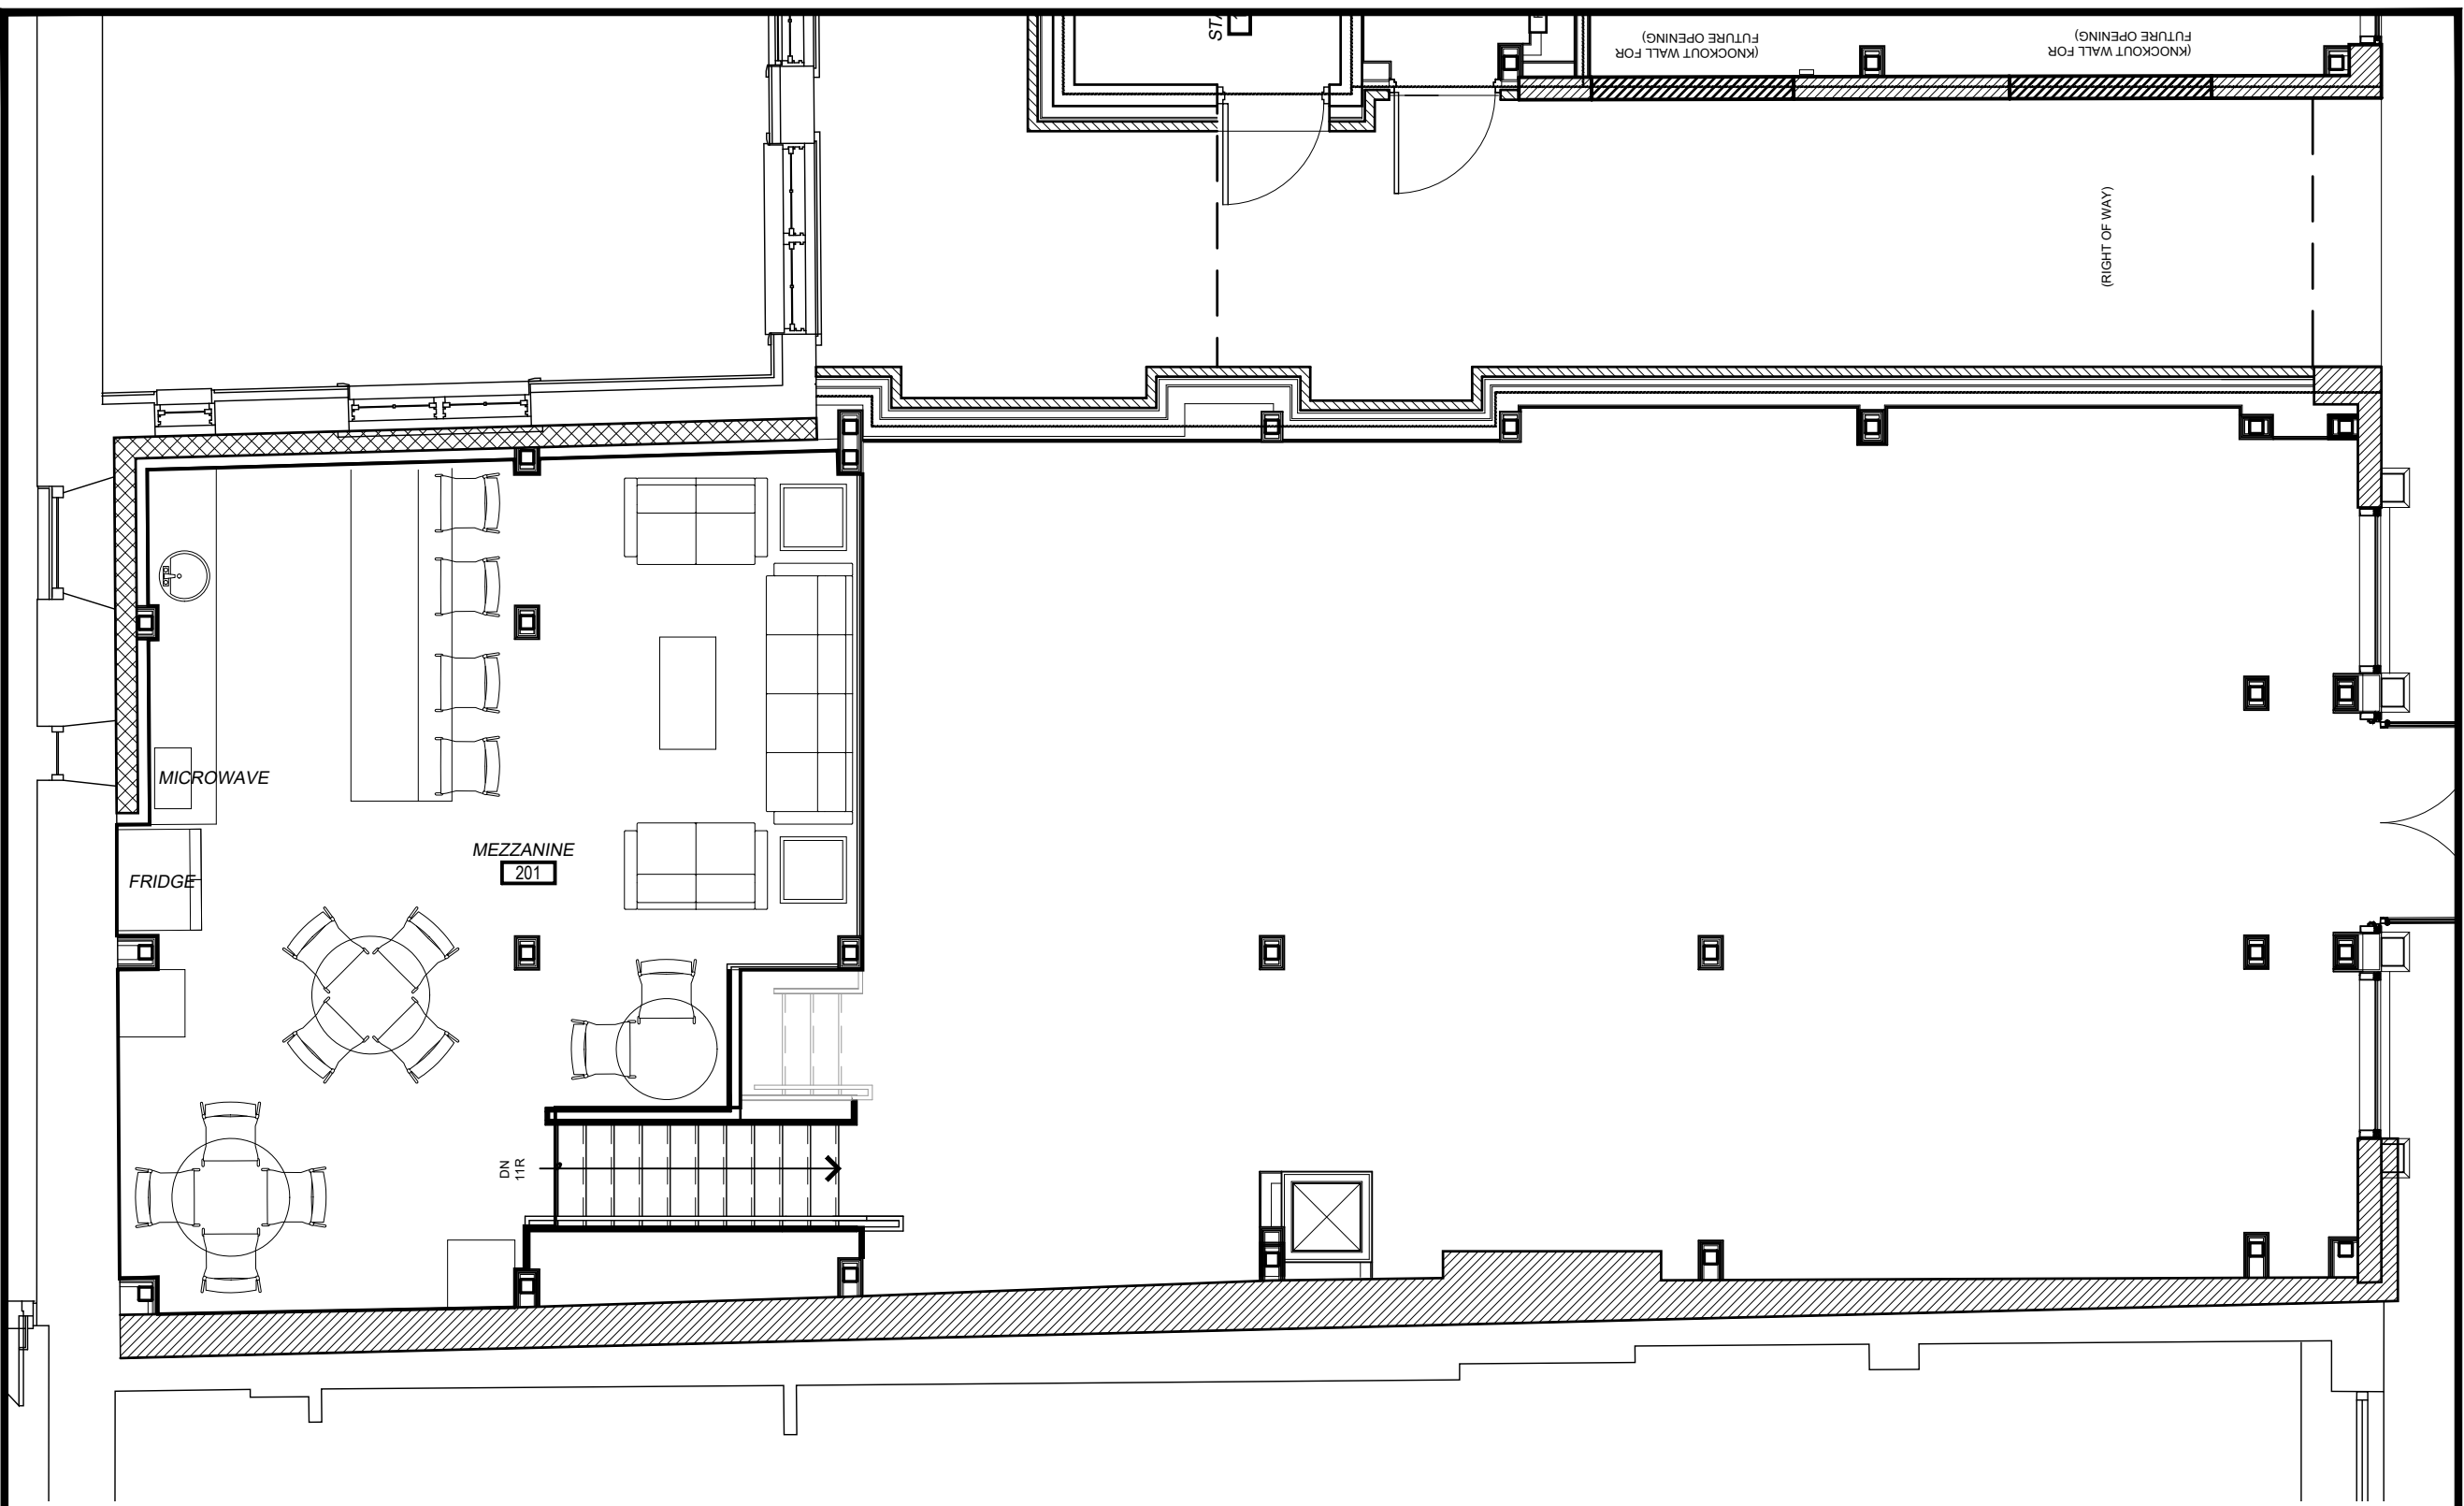

Project

171 Wellington Street
Co-Working Fit Up

Location

171 Wellington Street
Kingston, ON

Drawing

Mezzanine Plan

Client

Braebury Homes

sza

Shoalts and Zaback Architects Ltd

Certificate of Practice Number:

2438

4 Cataraqui Street, Suite 206, Kingston, ON

K7K 1Z7

tel. 613 541 0776

fax. 613 541 0804

mail@szarch.com

www.szarch.com

Drawn by

SH

Date

2018-12-05

File Name

18081-Plans v6

Scale

As Noted

Client Project #

Drawing Number

Project #

18081

Revision #

-

A3

