



LEGEND			
EXISTING	NEW	LOW DEMO	DEM
WALLS			
NEW/RELOCATED DOOR			N/R

ISSUE DATES



NO.	DATE	REASON
1	09-02-2020	ISSUING FOR REVIEW

TWO PARK TEN PLACE
 16300 PARK TEN PLACE BLVD. HOUSTON, TX 77094
 SUITE 150

PROJECT:	ONE PARK TEN PLACE
PLLOT SCALE:	1/8"=1'-0"
CHECKED BY:	WM
FILE NAME:	ONE PARK TEN PLACE

SHEET TITLE
 SCHEMATIC DESIGN

SHEET NUMBER
 SD-1

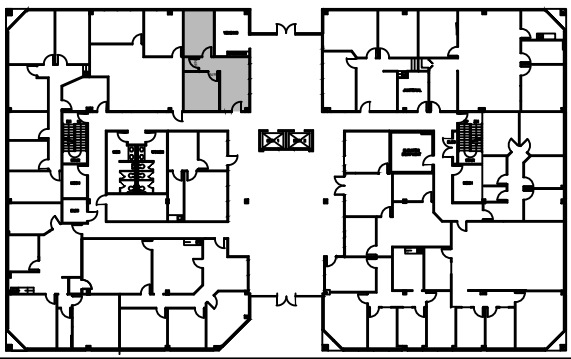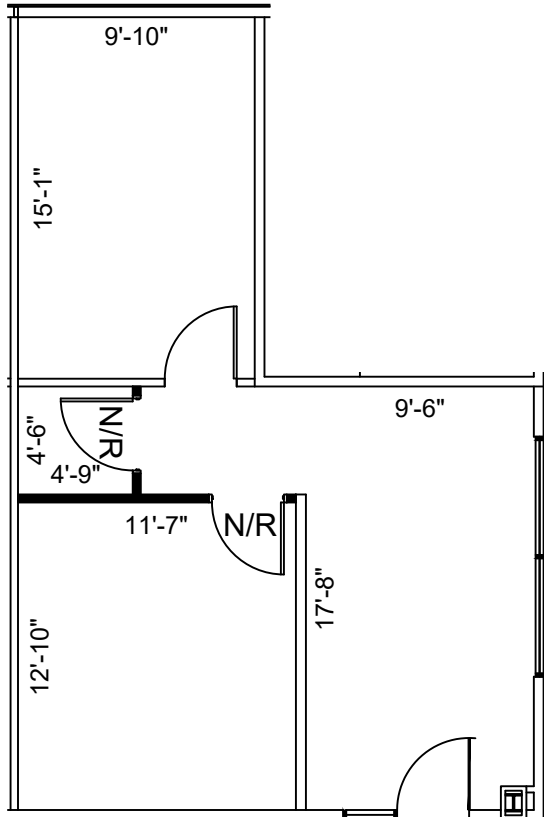

1st FLOOR
 KEY PLAN

1 SUITE 150
 635 NRA
 FLOOR PLAN
 SCALE: 1/8"=1'-0"

FLOOR PLANS MAY NOT BE TO SCALE AND MAY NOT REFLECT EXISTING CONDITIONS AND SHALL NOT BE RELIED UPON AS SUCH THESE DRAWINGS ARE DESIGN INTENT AND ARE AN EXHIBIT TO THE LEASE